

## **ANNEXURE C**

**Overall Site Plan showing Minimum  
Average 20 metre Riparian Zone**

**prepared by  
Allen Price & Associates  
– October 2008**




## **ANNEXURE D**

**Proposed Bolong Road Upgrade Works**


**prepared by**

**Allen Price & Associates  
October 2008**



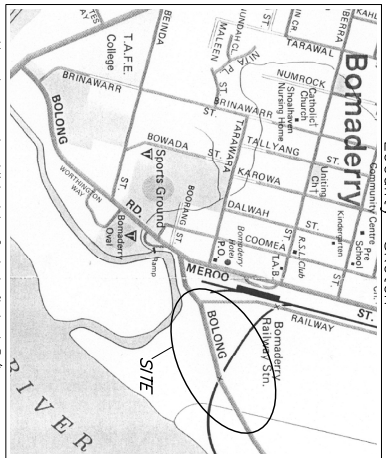

Map drawn and published by Cartodraft Aust P/L

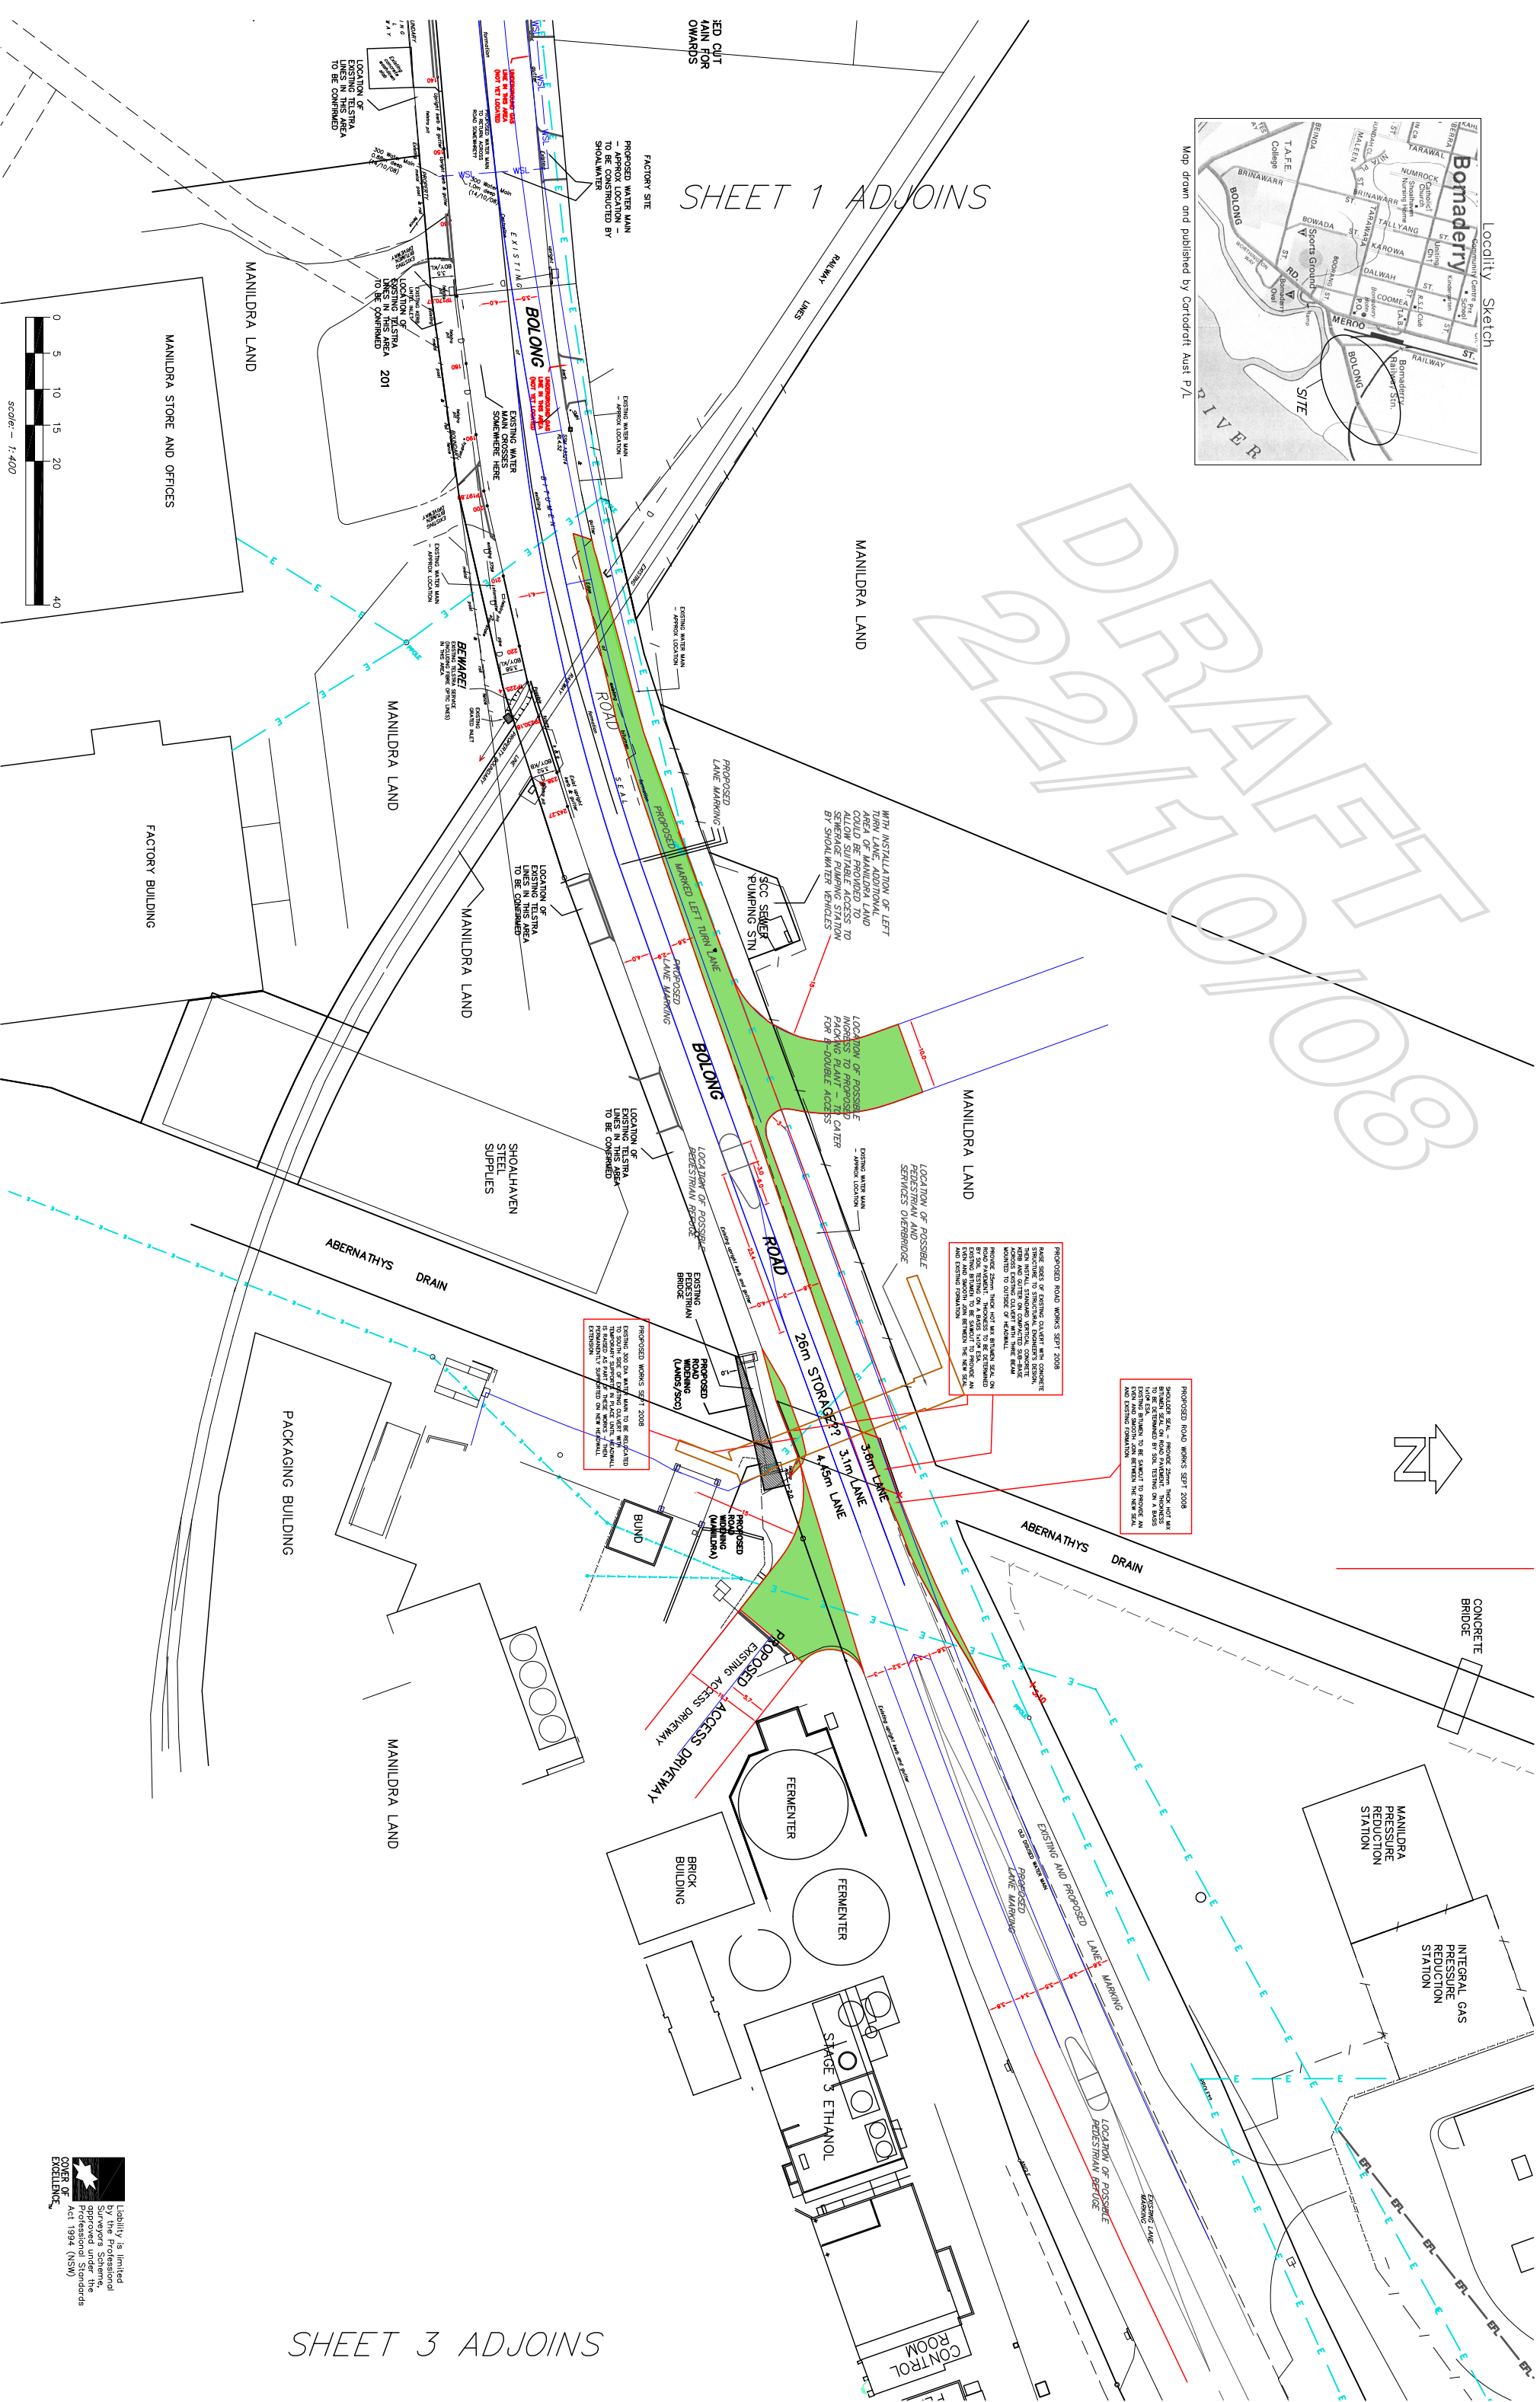

SHEET 1 ADJOINS

SHEET 3 ADJOINS

RATIO:  1 : 400 (AT A1 SIZE)	DATE: A.H.D		SURVEY: GH/PWR/LT		AMENDMENTS		BY	DATE
	ORIGIN: PM 32610		DESIGN					
	RL 3.245		DRAWN: PWR					
	CHECK'D							
	DATE OF PLAN: OCT 2008		CADD					
FILE								

**allen, price & associates**  
land and development consultants  
75 plunkett street, nowra, nsw. 2541  
phone: (02) 4421 6544 fax: (02) 4427 1821 DX: 5310 nowra  
consultants@allenprice.com.au www.allenprice.com.au

PLAN SHOWING EXISTING ROAD DETAIL AND PROPOSED ROADWORKS NEAR ABERNATHYS DRAIN AT BOLONG ROAD, BOMADERY FOR SHOALHAVEN STARCHES PTY LIMITED

REF. No.	25003 MID O/A
SHEET	4 OF SHEETS



**ANNEXURE E**

**Supplementary Flora & Fauna Assessment**

**prepared by  
Kevin Mills & Associates  
October 2008**

**KMA**  
**KEVIN MILLS & ASSOCIATES**  
**ECOLOGICAL AND ENVIRONMENTAL CONSULTANTS**  
ABN 346 816 238 93

- Flora and Fauna Assessment
- Impact Statements
- Environmental Management and Planning

114 North Curramore Road  
JAMBEROO NSW 2533  
Ph: (02) 4236 0620  
Mobile: 0419 248 094

Mr Steve Richardson  
Cowman Stoddart Pty Limited  
PO Box 738  
NOWRA NSW 2541

27 October 2008

Dear Steve

**Survey of Frog Habitat, Nowra Starches Site**

We have now carried out frog surveys on the site containing the pond in the far north-western corner of the subject land, on the northern side of Shoalhaven Heads Road. The results are set out below. The pond in that location was previously described by us in our report.

16 October 2008 – daytime survey

The site was visited for 30 minutes in the late afternoon and searched for signs of basking frogs and frog calls. The weather was sunny and there was no wind. The only frog heard calling was the Common Eastern Froglet *Crinia signifera*; three or more frogs were calling from the edges of the pond. No Green and Golden Bell Frogs or other frogs were observed.

27 October 2008 – evening visit

The site was visited for 90 minutes before and after dusk. The survey entailed searches of the area (during daylight and at night), listening for the calls of the frogs and playback of call of the Green and Golden Bell Frog.

The weather conditions at the time of the survey were as follows. The night was warm, 26°C at 7.30 pm (EDST), with a 60-80% dark cloud cover; rain is predicted in the near future. The temperature was still 26°C at 8.15pm.

The frogs heard or observed on the subject land are listed below:

<i>Crinia signifera</i>	Common Eastern Froglet	calling
<i>Litoria fallax</i>	Ratchet Frog	calling, observed
<i>Limnodynastes peronii</i>	Striped Marsh Frog	calling

The frogs heard or observed on the subject land are listed below:

<i>Litoria peronii</i>	Peron's Tree Frog	calling
<i>Litoria fallax</i>	Ratchet Frog	calling

Do not hesitate to contact us if you require any additional information.



Yours sincerely  
**KEVIN MILLS & ASSOCIATES**  
Dr Kevin Mills  
Managing Director