


TYPICAL ELEVATIONS OF STRUCTURES ON SHOALHAVEN STARCHES SITE. ALL HEIGHTS ARE A.H.D.

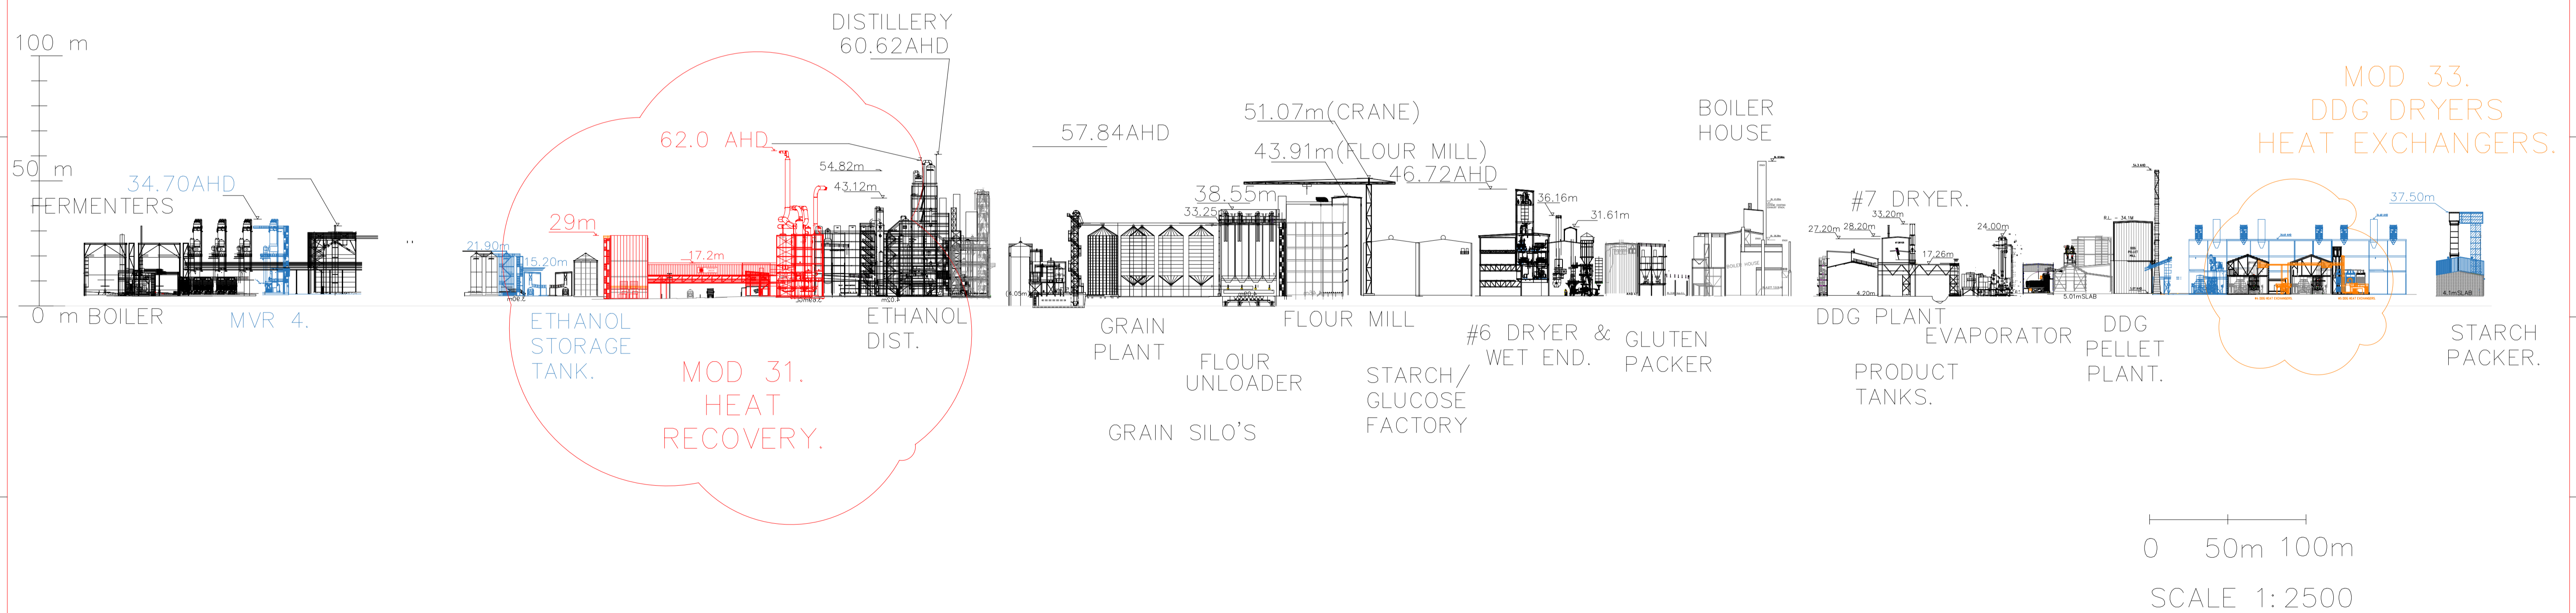

0 50m 100m
SCALE 1:2500

P08	All	DDG Dryers Moved to Mod 33	B.M.	21-07-25	All	JS
P07	All	Waste Water Treatment Plant moved to Mod 26	B.M.	21-07-25	All	JS
P06	All	Changed to match engineers design.	B.M.	28-05-25	All	JS
P05	All	Was Mod 30.	P.C.	07-05-25	All	JS
P04	All	Changed to match engineers design.	P.C.	25-11-24	All	JS
P03	All	Starch dryers ect removed.	P.C.	15-11-24	All	JS
P01	All	Latest revision.	P.C.	05-09-24	All	B.H.
REV	ZONE	DETAILS	DRN	DATE	CHKD	APPD

Commitment to Excellence

MANILDRA GROUP
100% AUSTRALIAN

GEM OF THE WEST

PC Drafting
0439 436508
Est. 2001

DRAWN	DATE	JOB TITLE	SHOALHAVEN STARCHES.BOMADERRY. NSW	SHT SIZE A3
P.C.	05/09/24			
CHKD	DATE	DWG TITLE		
JS		MOD 31.		REV.
APPD	DATE	SITE ELEVATIONS GA.		
	SCALE	PROJECT No.	DWG No.	
	1:2500	7462-000	MN7462-000	P08