


REV	ZONE	DETAILS	DRN	DATE	CHKD	APPD
P07	ALL	Distillation and Reboiler Columns Removed	B.M.	28.07.25	MPoole	
P06	ALL	Changes to match engineers design.	B.M.	28.05.25	MPoole	
P05	ALL	Changes to match engineers design.Fan build/bridge width & height increased.	P.C.	05-05-25	MPoole	
P04	ALL	Changes to match engineers design.	P.C.	22-11-24	MPoole	
P01	ALL	Construction layout.	P.C.	16-05-24	D.J.	

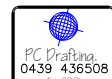

MANILDRA GROUP
100% AUSTRALIAN



P.C.	DATE	DWG TITLE	SHOALHAVEN STARCHES.BOMADERRY. NSW MOD 31.BG1 & BG2 HEAT RECOVERY. SITE ELEVATION.	SHT SIZE A3
CHKD	DATE			
APPD	DATE			
SCALE 1:250	PROJECT No. 7994 WAE	DWG No. MN7994-002		REV. P07