



PLAN VIEW.

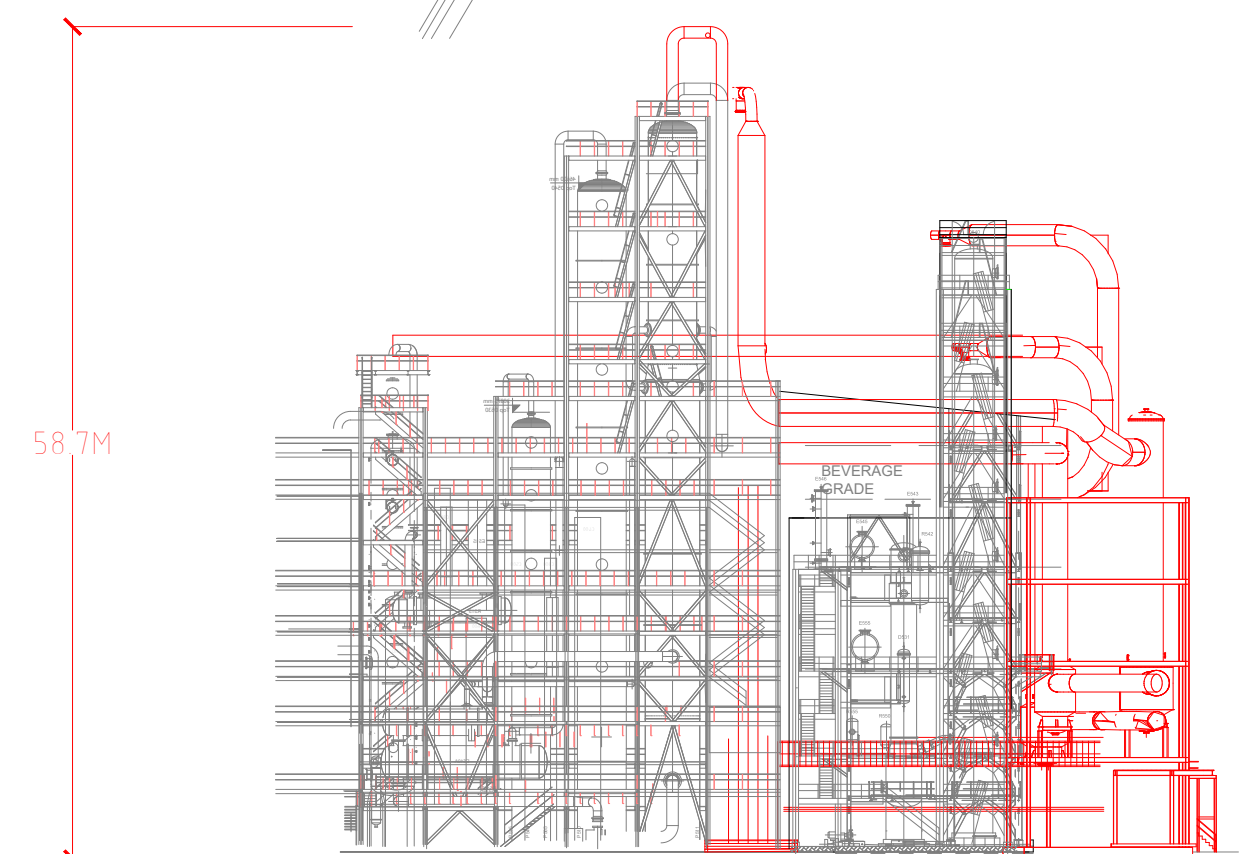

BUNDED EVAPORATORS.

SOUTHERN ELEVATION.

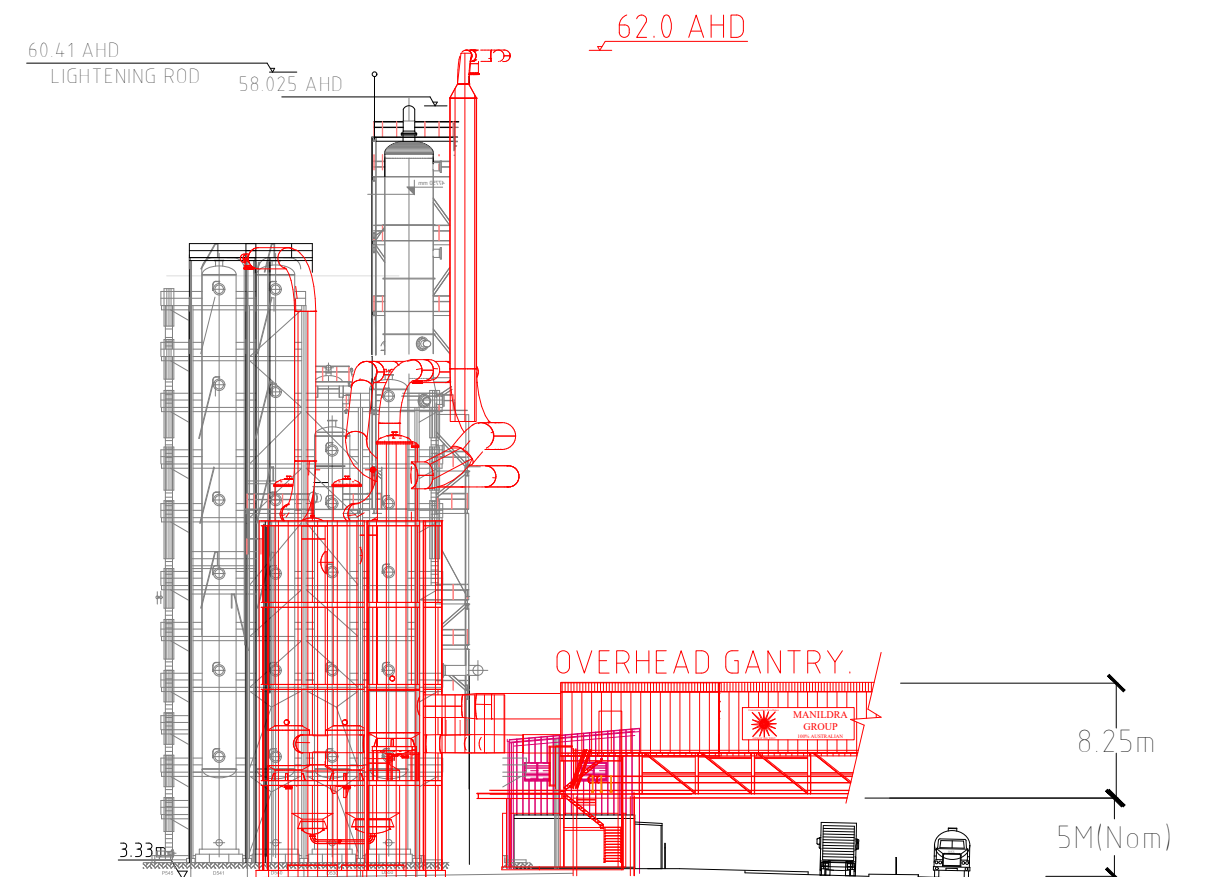

BUNDED EVAPORATORS.

EASTERN ELEVATION.

EXISTING APPROVED PLANT.
 MOD 31.

P07	ALL	Distillation and Reboiler Columns removed	B.M.	28-07-25	MPoole	
P06	ALL	Changes to match engineers design.	B.M.	28-05-25	MPoole	
P05	ALL	Changes to match engineers design.	P.C.	06-05-25	MPoole	
P04	ALL	Changes to match engineers design.	P.C.	22-11-24	MPoole	
P01	ALL	Construction layout.	P.C.	16-05-24	D.J.	
REV	ZONE	DETAILS	DRN	DATE	CHKD	APPD



MANILDRA GROUP
100% AUSTRALIAN



P.C.	DATE	DWG TITLE	SHOALHAVEN STARCHES.BOMADERRY. NSW MOD 31.BG1 & BG2 HEAT RECOVERY. DISTILLERY HEAT RECOVERY EVAPORATORS.	SHT SIZE
CHKD	DATE			A3
APPD	DATE			REV.
	SCALE	PROJECT No.	DWG No.	P07
	1:500	7994 WAE	MN7994-005	