




CONCRETE ROOF.
4 HOUR FIRE RATED.

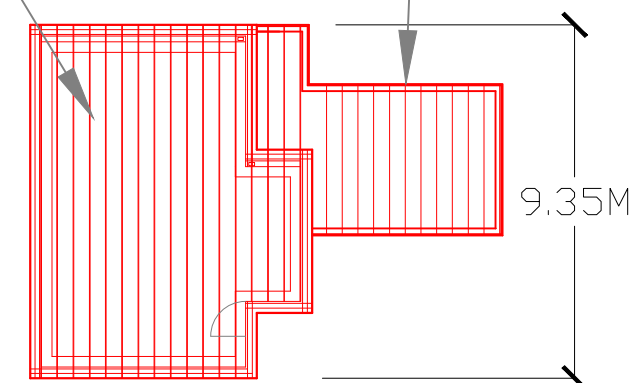

AHD 14.00M

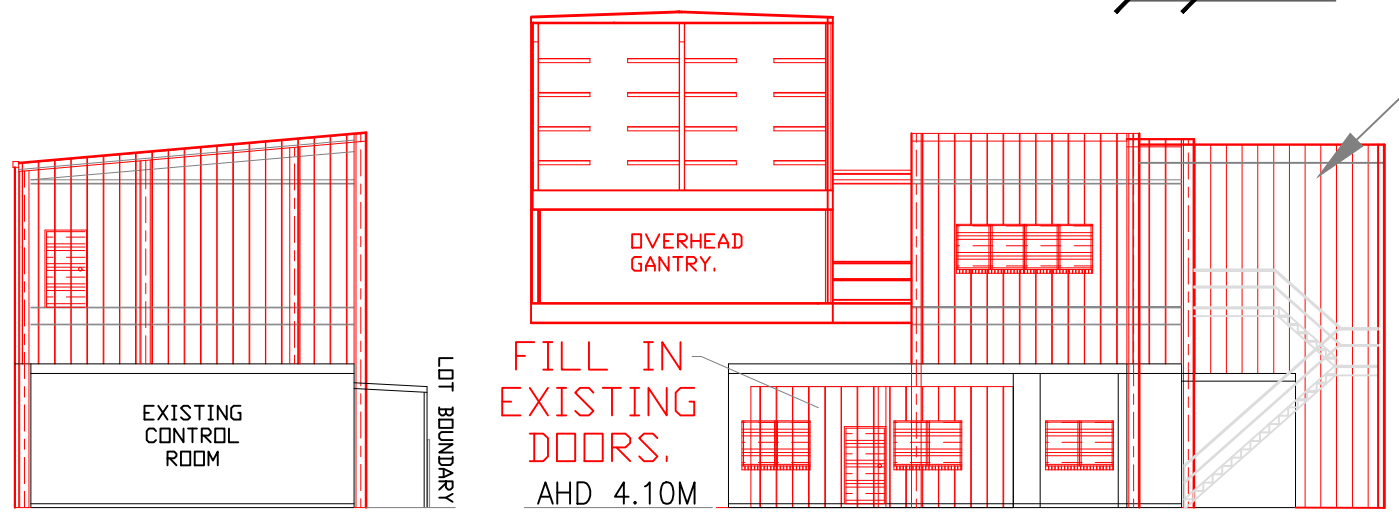

ENCLOSED STAIR TOWER.

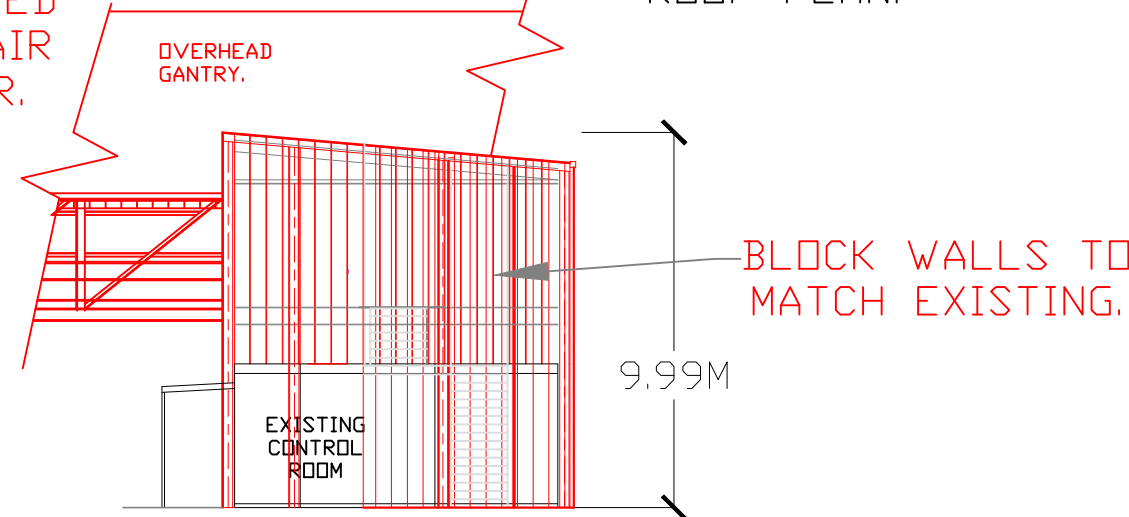

EXISTING APPROVED PLANT.

MOD 31.

P16	ALL	Southern door removed. Egress to gantry shown in plan view.	P.C.	07-05-25	J.S.	
P15	ALL	Was Mod 22, was full length.	P.C.	07-05-25	J.S.	
P14	I7	Western window removed.	P.C.	20-09-23	A.T.	
P13	ALL	Some building details added for fire rating.	P.C.	06-09-23	A.T.	
P12	ALL	Existing veranda shown.	P.C.	01-8-22	BH	
P11	ALL	Was Mod 23.	P.C.	04-5-21	BH	
P10	ALL	Now Mod 23.	P.C.	25-03-21	BH	
REV	ZONE	DETAILS	DRN	DATE	CHKD	APPD

Commitment to Excellence

MANILDRA GROUP

100% AUSTRALIAN

GEM OF THE WEST

PC Drafting
0439 436508

DRAWN	DATE	JOB TITLE	SHT SIZE
P.C.	25/06/19	SHOALHAVEN STARCHES, BOMADERRY, NSW	
CHKD	DATE	DWG TITLE	REV.
T.J.		MOD 31.	
APPD	DATE	CONTROL ROOM ADDITIONS.	K
SCALE	PROJECT No.	DWG No.	K
1:200	7193WAE	MN7994-006	