



Giovanni Cirrillo  
Executive Director  
Urban Renewal and Major Sites  
Department of Planning  
GPO Box 39  
**SYDNEY 2000 NSW**

Dear Mr Cirrillo

I refer to Determination of Major Project 06-0232 in respect to the Southern Highlands Regional Shooting Complex, Wattle Ridge Road, Hill Top.

Condition of Approval C1 provides for a staged vegetation clearing, and notes in particular that clearing for the 500m range is to be in accordance with Drawing No. 21-17859-C004 Rev A prepared by GHD. In summary, the approval permitted certain vegetation clearing of the head of the proposed 200m rifle/pistol range to allow access to the sedimentation pond area to the west of the 500/200 ranges.

Advice indicates that the C1 approval did not incorporate the exact drawing reference provided by GHD to allow this clearing to take place. We would seek for this matter to be rectified in order that the Approval details the correct drawing.

I refer also to the plan detail for the 500m rifle range. In the Environmental Assessment Report and subsequent documentation provided to the Department, the exact location of the 500m range was detailed.

Subsequent to Quantity Surveyor costings for the 500m range based on detailed drawings and topography configurations, it became clear that major earth works and clearing would be required at the stop-but end of the range (western aspect). It was estimated that a very significant earth moving exercise would be required to construct the stop-but and that it would encroach onto the beginning of a gully.

This was a major impediment to clearing and construction of the 500m range. It required Communities NSW (Sport and Recreation) to review the proposals for this range, including whether the range could physically be constructed. A shorter range length was contemplated.

It was finally agreed with GHD that the best approach to reduce the significant earth moving exercise, including the excessive cost involved, would be to lower the range and to re-locate it approximately 50m towards Wattle Ridge Road. The effect of this relocation would allow a fully functioning range without the need to clear additional vegetation and would overcome the requirement for a massive earth clearing operation.

Detail on the re-located 500m rifle range is included in the attached drawing, Drawing No. 21-17850-C004 prepared by GHD. We apologise for not submitting this re-located position for the 500m range.



Accordingly, we seek approval by the Department of Planning of the re-located site for the 500m rifle range, 200m rifle/pistol range and sedimentation pond location at the Southern Highlands Regional Shooting Complex as per the attached drawing.

Site clearing work has commenced and is current temporarily stopped due to proceedings in the Land and Environment Court. It would be appreciated if this approval could be expedited.

Yours sincerely

  
**Darryl Clout**  
General Manager  
19/10/2010

**LEGEND**

--- LIMIT OF CLEARING


--- EXTENT OF DETAILED SURVEY




**RIFLE RANGE CLEARING SETOUT TABLE**

PT	EASTING	NORTHING

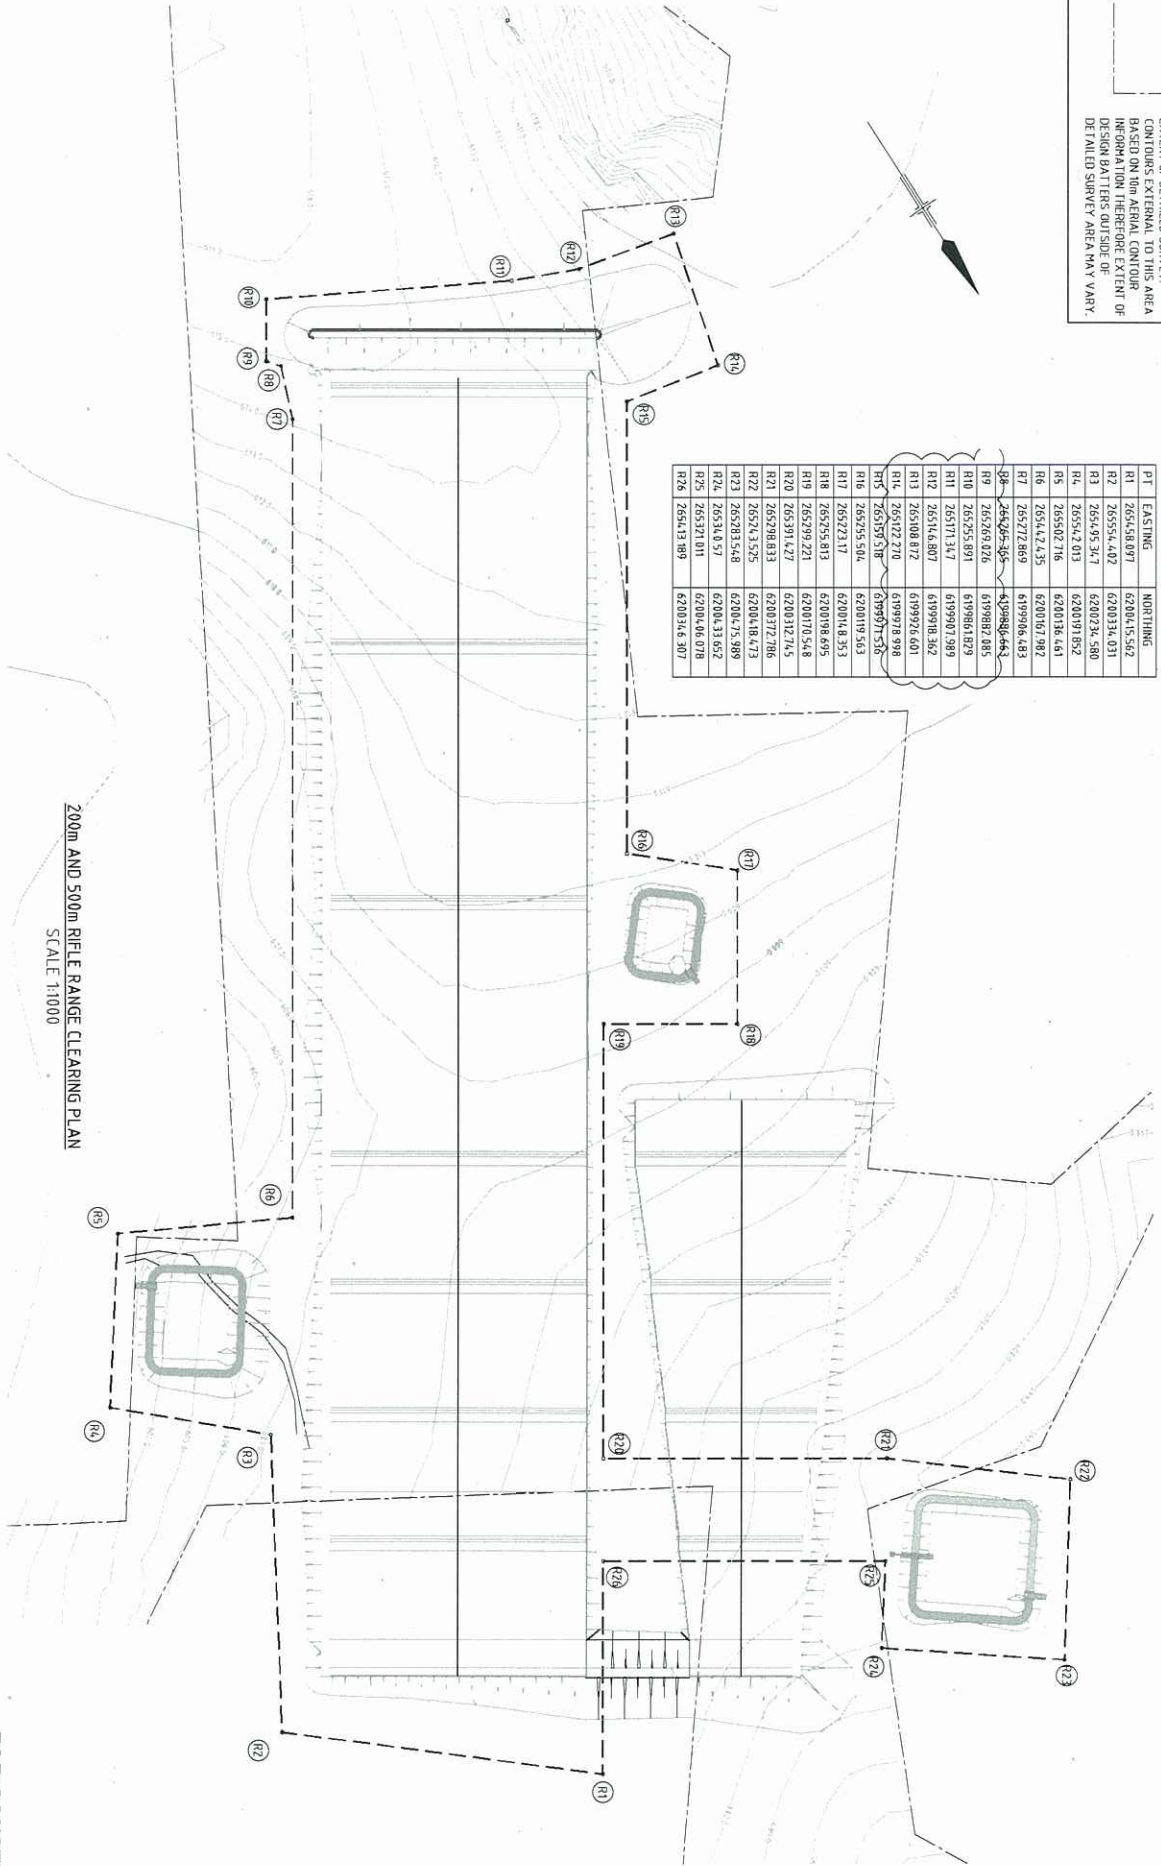

**200M AND 500M RIFLE RANGE CLEARING PLAN**  
SCALE 1:1000

**FOR CONSTRUCTION**

0	ISSUED FOR CONSTRUCTION	DATE	11-10-10
1	REVISED	DATE	
2	REVISED	DATE	
0 10 20 30 40 50m  
SCALE FROM A1 ORIGINAL SIZE


**GHD** CLIENTS | PEOPLE | PERFORMANCE  
Level 10, 20 South Street, Parramatta NSW 2150 Australia  
Tel: 02 9638 9200 Fax: 02 9638 9201  
E: info@ghd.com.au W: www.ghd.com.au

**DO NOT SCALE**

Drawn	M. BELLOW	Designed	A. HORTON
Checked	S. ATKINS	Checked	F. CARROZZA
Approved	A. HORTON	Scale	AS SHOWN
Date	11.10.2010		

Client: **COMMUNITIES NSW**  
Project: **HILL TOP RANGE CLEARING SETOUT PLAN**  
Sheet: **SHEET 1**  
Drawing No: **21-17850-C004**

Rev: **0**