



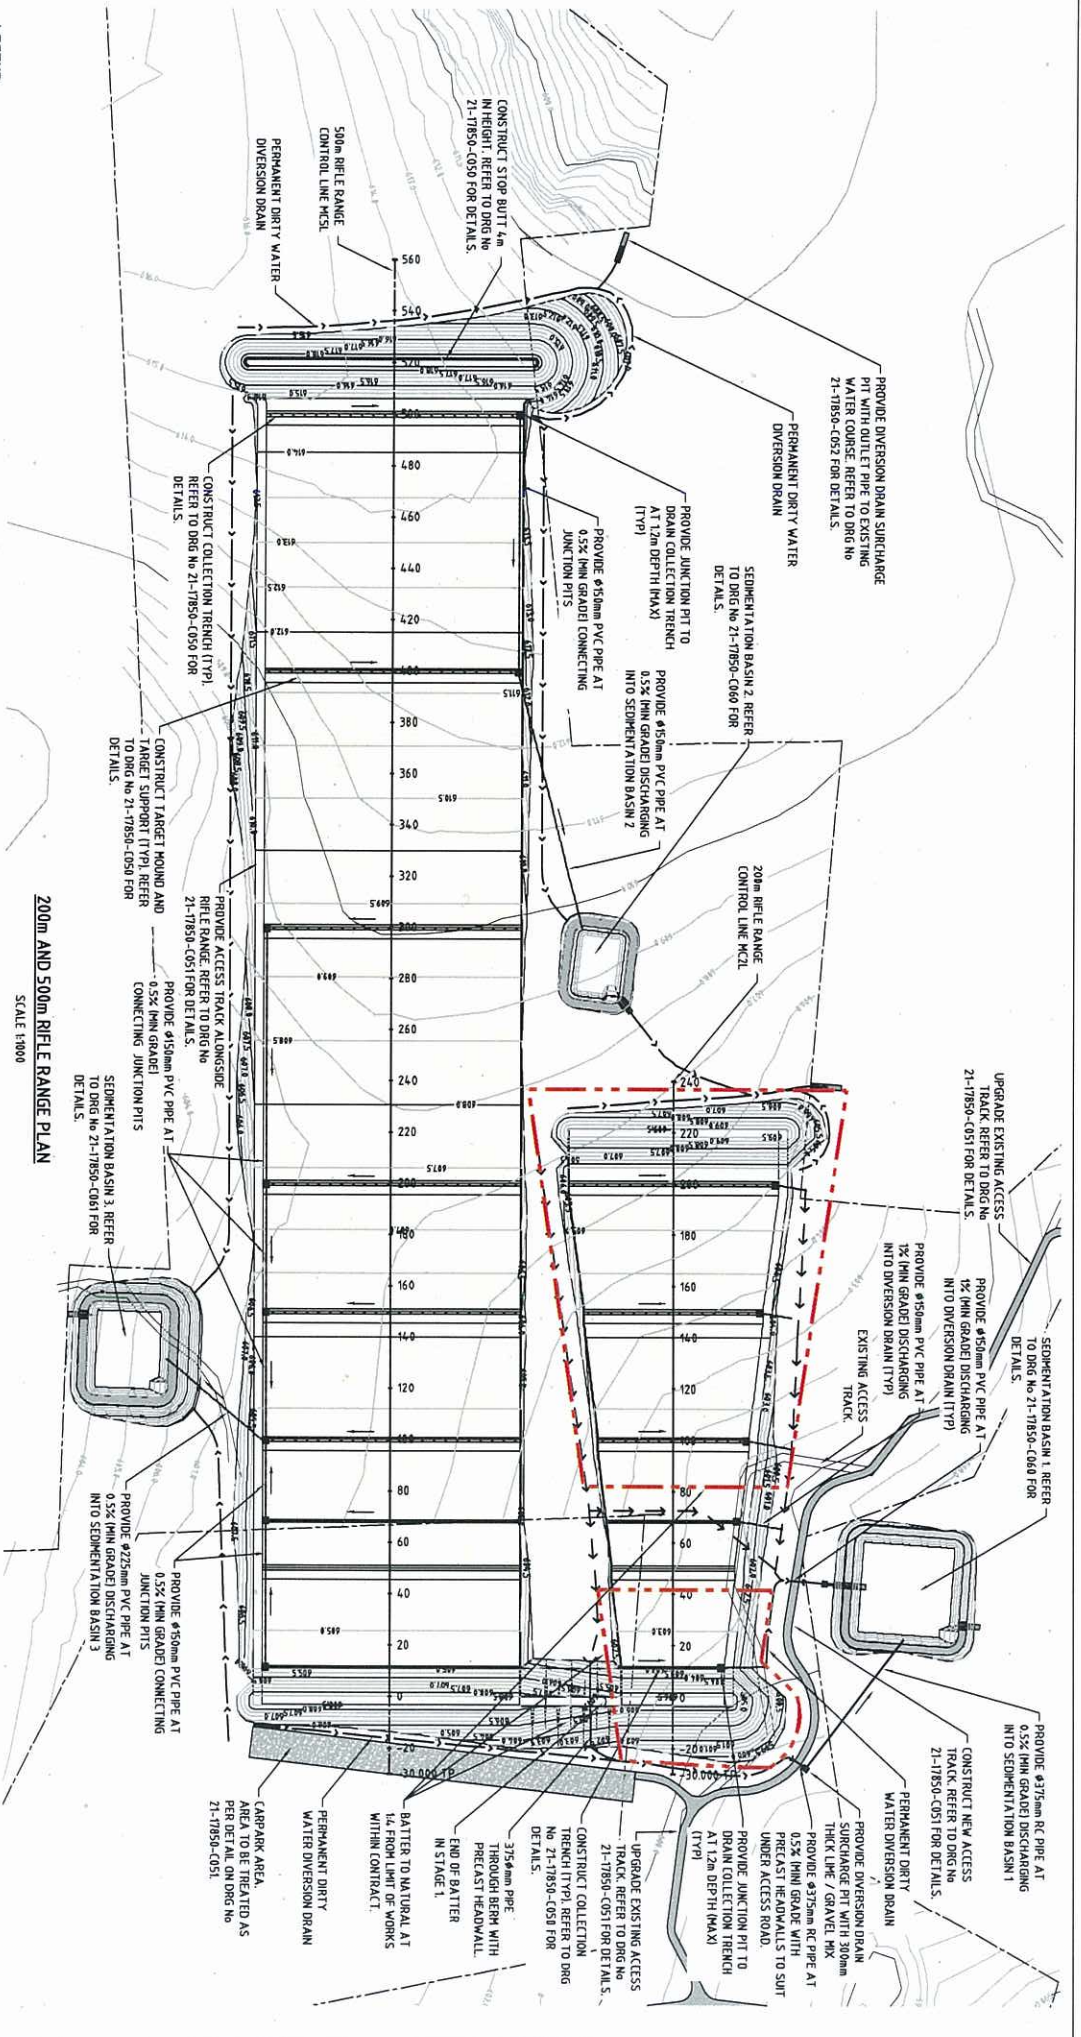

NO.	REVISION	DATE	BY	CHKD	APP'D	DATE
0	ISSUED FOR CONSTRUCTION		PAB	FCR	AM	11/10/20

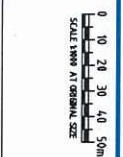

CHD CLIENT'S PEOPLE PERFORMANCE


DO NOT SCALE	Drawn	Checked	Designed	Approved	Checked
Conditions of Use This document may only be used for the project and site specified. It is not to be used for any other purpose. The user agrees to indemnify and hold the author harmless from all claims, damages, costs and expenses, including legal fees, arising from any use of this document for any other purpose.	M. FELLOWS	S. FELLOWS	A. HORTON	A. HORTON	F. CARROZZO
Drawn	Checked	Designed	Approved	Checked	
11/10/20	11/10/20				
Scale	AS SHOWN				

Sheet No.	Project	Client	Drawn	Checked	Designed	Approved	Checked
A1	21-17850-C010	COMMUNITIES NSW HILL TOP RANGE RIFLE RANGE BULK EARTHWORKS GENERAL ARRANGEMENT PLAN	PAB	FCR	AM	11/10/20	11/10/20

