


LEGEND

PRONE POSITION (0.3m) TO  
TOP OF TARGET (1.8m)


STANDING POSITION (1.5m) TO  
BOTTOM OF TARGET (0.15m)

PRONE POSITION (0.3) TO  
BOTTOM OF TARGET (0.15m)

STANDING POSITION (1.5m) TO  
TOP OF TARGET (1.8m)

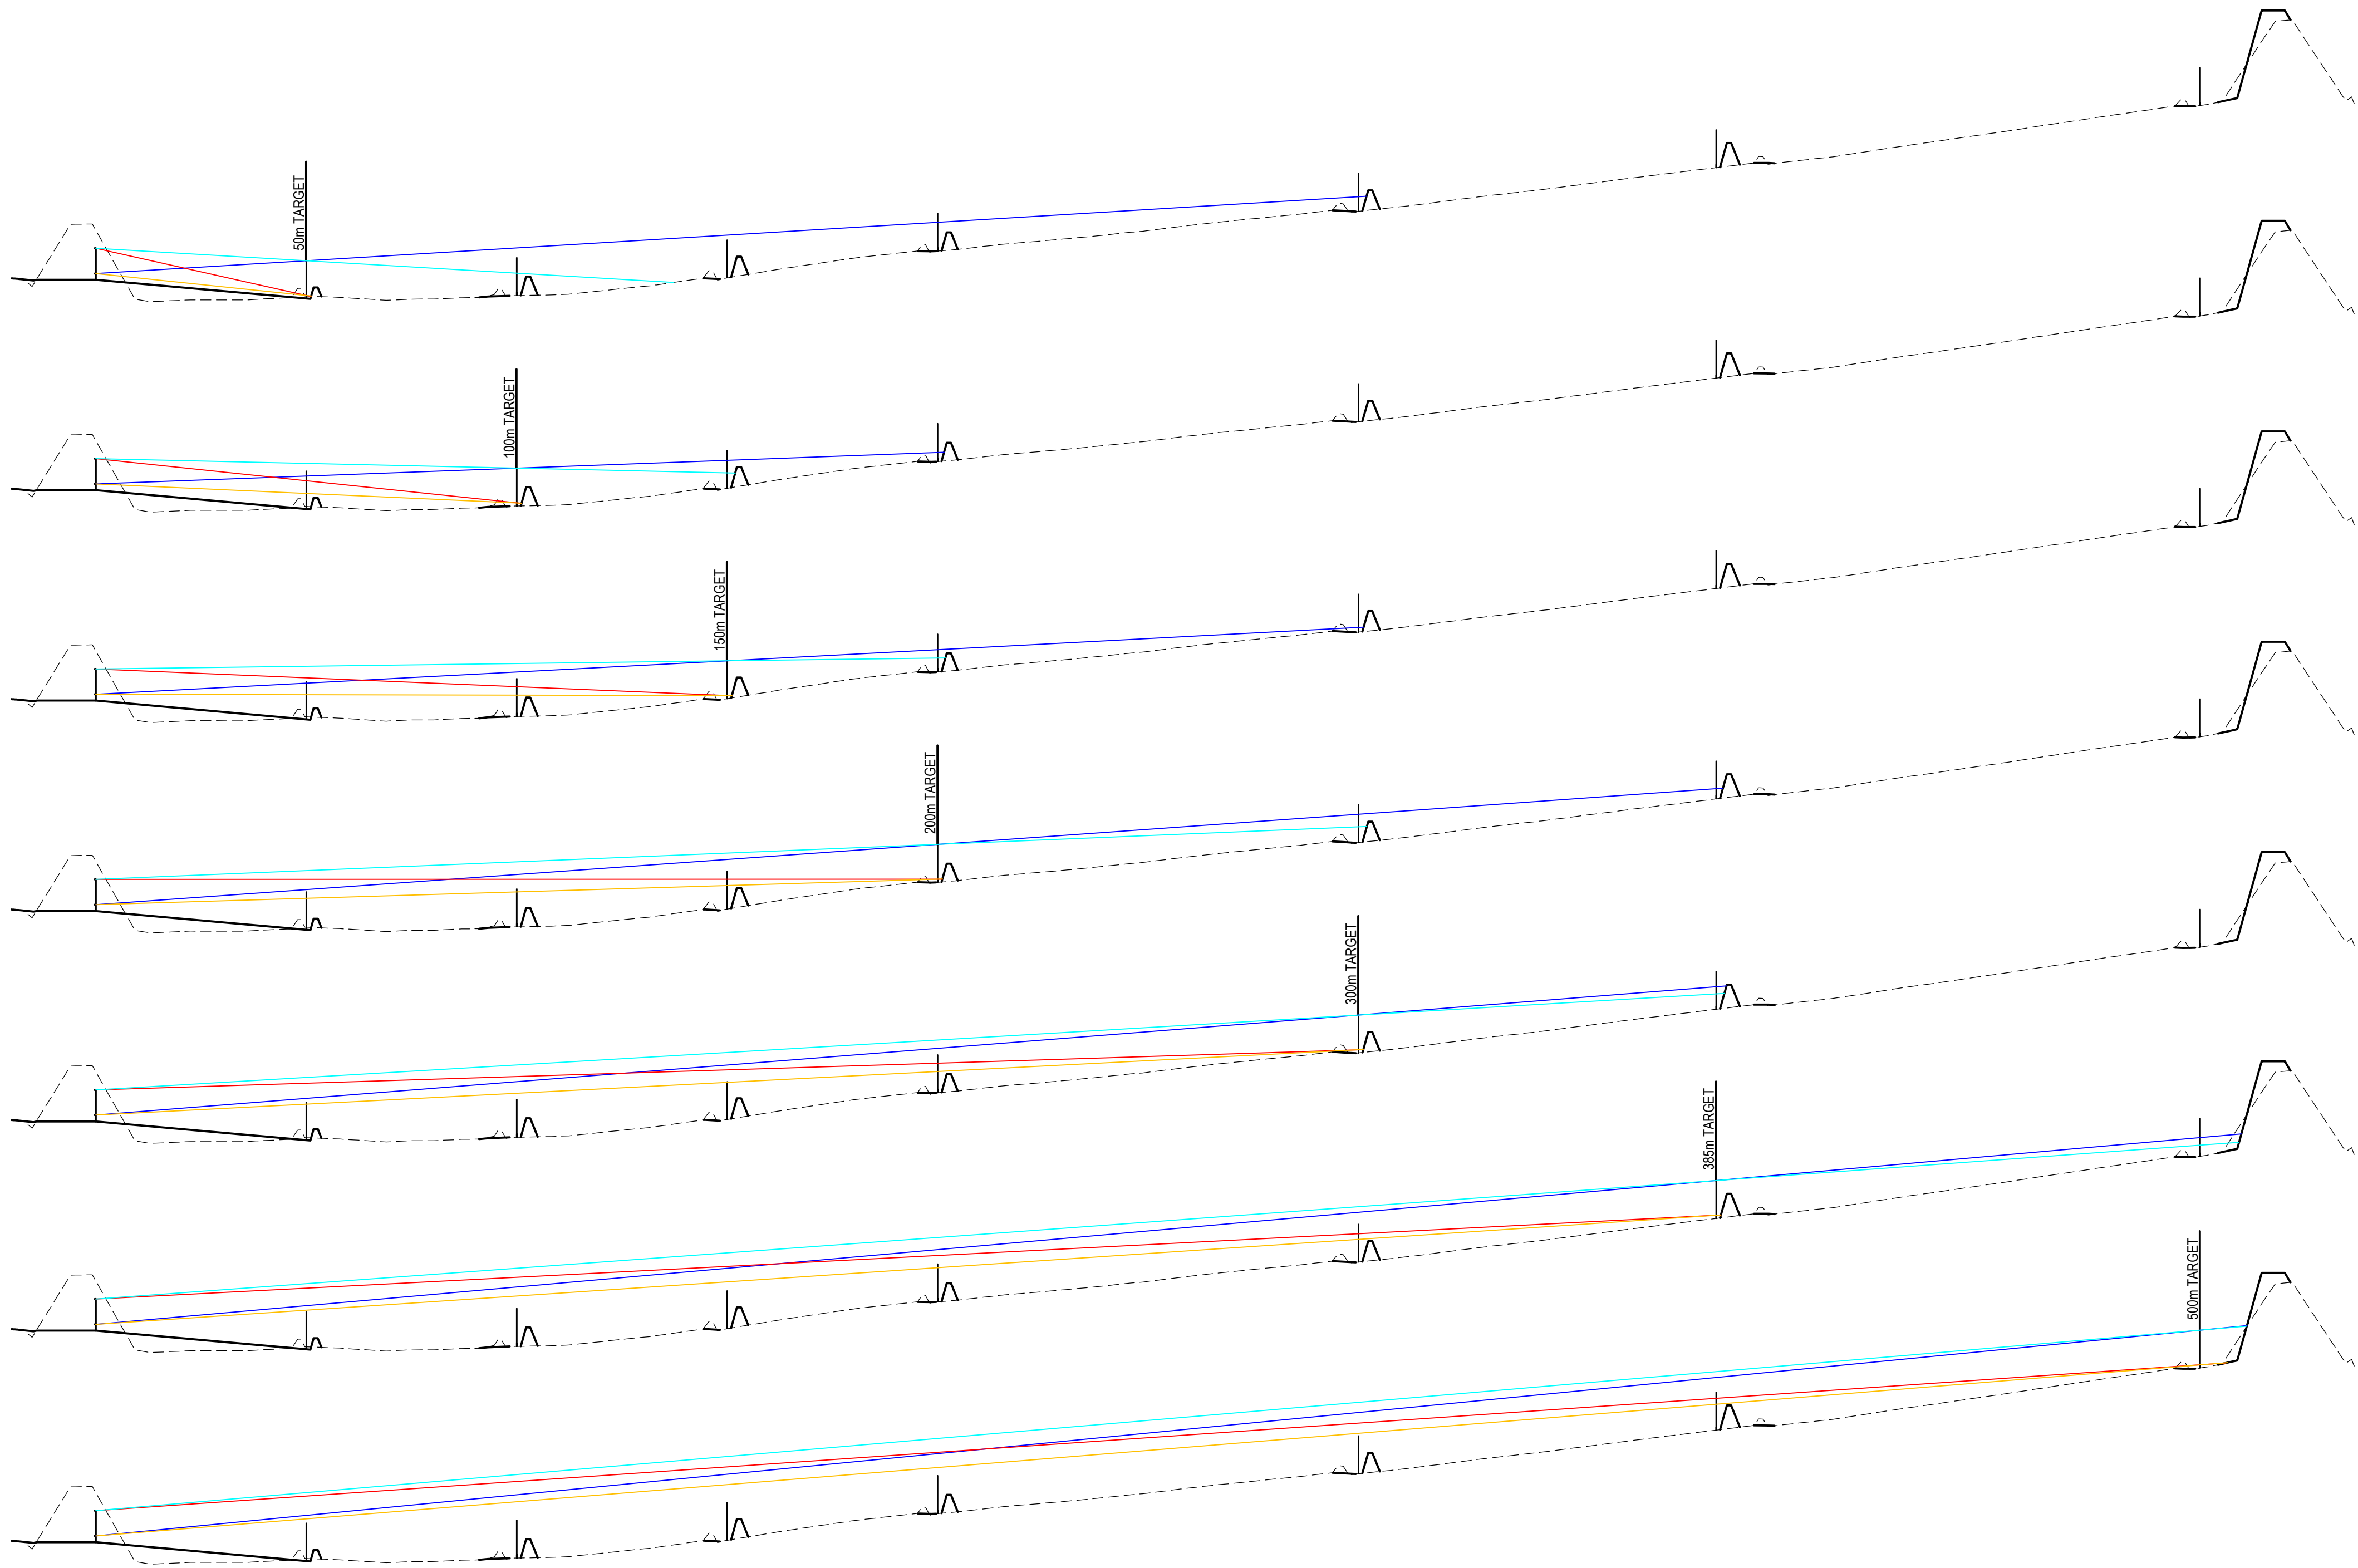

|       |                                   |          |
|-------|-----------------------------------|----------|
|       |                                   |          |
|       |                                   |          |
|       |                                   |          |
|       |                                   |          |
| 04    | FOR TENDER                        | 24/03/16 |
| 03    | FOR INFORMATION                   | 26/02/16 |
| 02    | ISSUE FOR DEVELOPMENT APPLICATION | 21/01/16 |
| 01    | ISSUE FOR 50% CONCEPT             | 18/12/15 |
| Issue | Description                       | Date     |

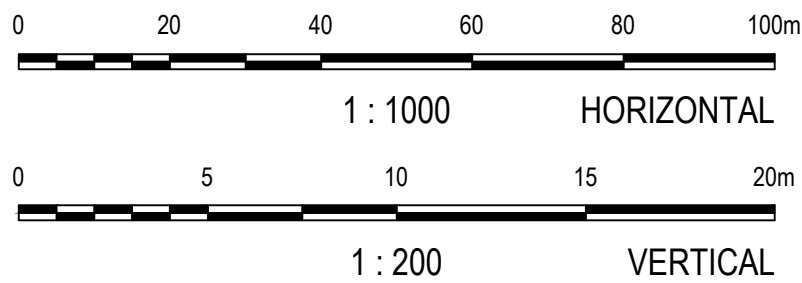

Client



Office  
of Sport

|               |                                                      |                          |  |
|---------------|------------------------------------------------------|--------------------------|--|
| Status        | TENDER<br>NOT TO BE USED FOR CONSTRUCTION            |                          |  |
| Scales        | 1 : 1000 (H)<br>1 : 200 (V)                          | Current Issue Signatures |  |
|               |                                                      | Drawn<br>M. OLAYA        |  |
| Original Size | A1                                                   | Designed<br>B. CHISWELL  |  |
| Height Datum  | AHD                                                  | Checked<br>M. KURTZ      |  |
| Grid          | MGA                                                  | Approved<br>A. BYRNE     |  |
| Filename:     | C-SC-231-AA008613-nsd-500mRangeBulletProjections.dwg |                          |  |

|         |                                                 |  |
|---------|-------------------------------------------------|--|
| Project | SOUTHERN HIGHLANDS<br>REGIONAL SHOOTING COMPLEX |  |
| Title   | 500m RANGE<br>BULLET PROJECTIONS                |  |



Arcadis Australia Pacific Pty Limited  
Level 5, 141 Walker Street  
NORTH SYDNEY NSW 2060  
ABN 76 104 485 289  
  
Tel: +61 (0)2 8907 9000  
Fax: +61 (0)2 8907 9001  
www.arcadis.com

Drawing No.

Project No.

Issue

C-SC-231 — AA008613 — 04



SECTION 75W PLANS





SECTION 75W PLANS

|       |                                   |          |
|-------|-----------------------------------|----------|
|       |                                   |          |
|       |                                   |          |
| 04    | FOR TENDER                        | 24/03/16 |
| 03    | FOR INFORMATION                   | 26/02/16 |
| 02    | ISSUE FOR DEVELOPMENT APPLICATION | 21/01/16 |
| 01    | ISSUE FOR 50% CONCEPT             | 18/12/15 |
| Issue | Description                       | Date     |

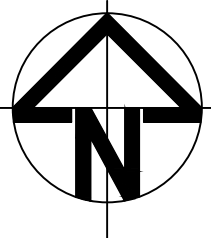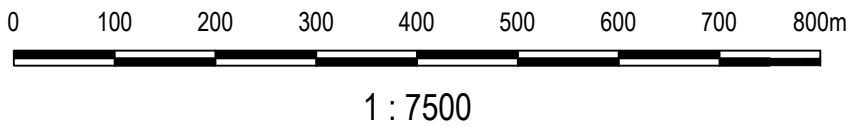

|                                                   |          |                                           |  |
|---------------------------------------------------|----------|-------------------------------------------|--|
| Status                                            |          | TENDER<br>NOT TO BE USED FOR CONSTRUCTION |  |
| Scales                                            | 1 : 7500 | Current Issue Signatures                  |  |
|                                                   |          | Drawn<br>M. OLAYA                         |  |
| Original Size                                     | A1       | Designed<br>B. CHISWELL                   |  |
| Height Datum                                      | AHD      | Checked<br>M. KURTZ                       |  |
| Grid                                              | MGA      | Approved<br>A. BYRNE                      |  |
| Filename: C-SC-301-AA008613-nsd-RangeTemplate.dwg |          |                                           |  |

|         |  |                                                 |  |
|---------|--|-------------------------------------------------|--|
| Project |  | SOUTHERN HIGHLANDS<br>REGIONAL SHOOTING COMPLEX |  |
| Title   |  | RANGE TEMPLATE                                  |  |

Arcadis Australia Pacific Pty Limited  
Level 5, 141 Walker Street  
NORTH SYDNEY NSW 2060  
ABN 76 104 485 289  
  
Tel: +61 (0)2 8907 9000  
Fax: +61 (0)2 8907 9001  
www.arcadis.com



|             |             |       |
|-------------|-------------|-------|
| Drawing No. | Project No. | Issue |
| C-SC-301    | AA008613    | 04    |





SECTION 75W PLANS

|       |             |          |
|-------|-------------|----------|
|       |             |          |
|       |             |          |
| 01    | FOR TENDER  | 13/05/16 |
| Issue | Description | Date     |

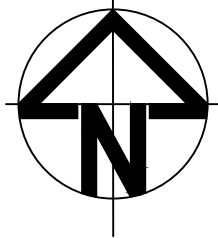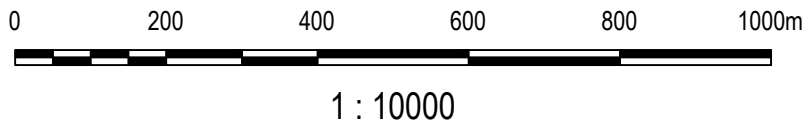

|                                                              |           |                                 |             |
|--------------------------------------------------------------|-----------|---------------------------------|-------------|
| Status                                                       |           | TENDER                          |             |
|                                                              |           | NOT TO BE USED FOR CONSTRUCTION |             |
| Scales                                                       | 1 : 10000 | Current Issue Signatures        |             |
| Original Size                                                | A1        | Drawn                           | M. OLAYA    |
| Height Datum                                                 | AHD       | Designed                        | B. CHISWELL |
| Grid                                                         | MGA       | Checked                         | M. KURTZ    |
|                                                              |           | Approved                        | A. BYRNE    |
| Filename: C-SC-401-AA008613-nsd-AcousticImpact50mAnd500m.dwg |           |                                 |             |

|         |                                                 |  |
|---------|-------------------------------------------------|--|
| Project | SOUTHERN HIGHLANDS<br>REGIONAL SHOOTING COMPLEX |  |
| Title   | ACOUSTIC IMPACT<br>50m and 500m                 |  |



Arcadis Australia Pacific Pty Limited  
Level 5, 141 Walker Street  
NORTH SYDNEY NSW 2060  
ABN 76 104 485 289

Tel: +61 (0)2 8907 9000  
Fax: +61 (0)2 8907 9001  
www.arcadis.com

|             |             |       |
|-------------|-------------|-------|
| Drawing No. | Project No. | Issue |
| C-SC-401    | AA008613    | 01    |