

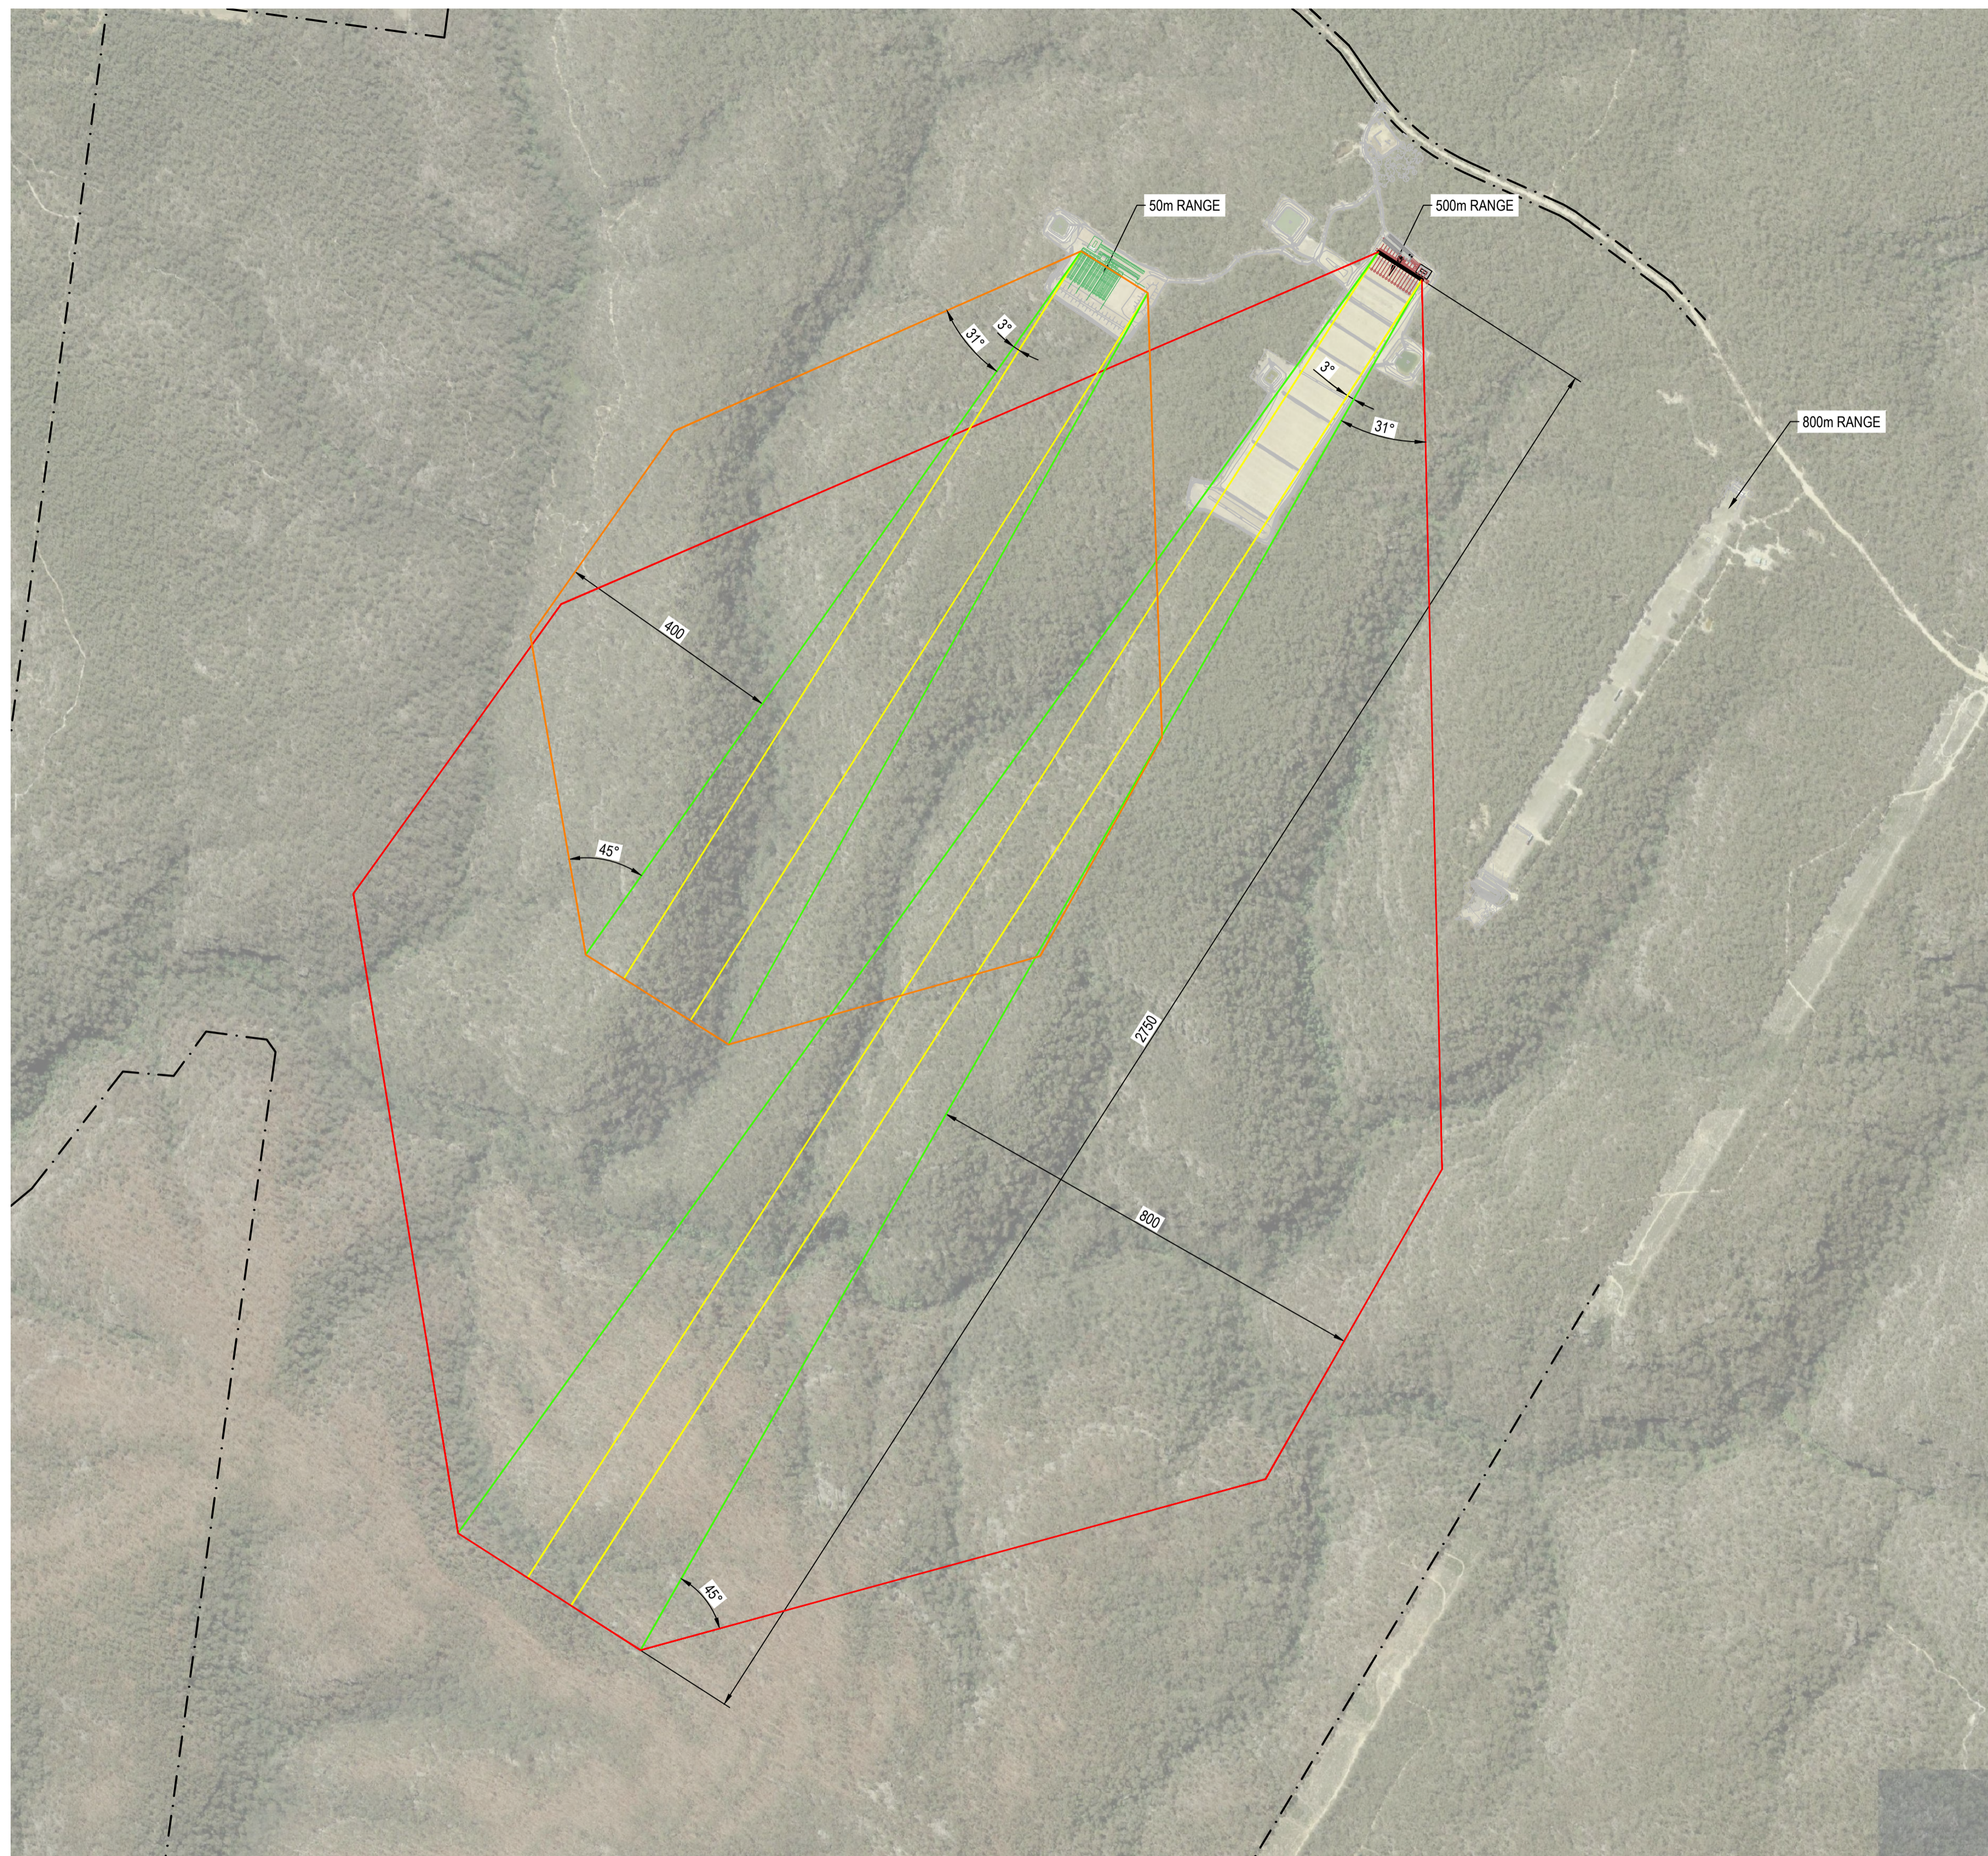


LEGEND
 - - - - - PROPERTY BOUNDARY

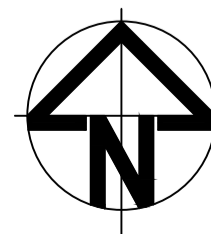

CONTRACT NUMBER: 10006891 (CONSTRUCTION)

| Issue | Description | Date |
|-------|-----------------------------------|----------|
| 05 | FOR TENDER | 02/02/17 |
| 04 | FOR TENDER | 24/03/16 |
| 03 | FOR INFORMATION | 26/02/16 |
| 02 | ISSUE FOR DEVELOPMENT APPLICATION | 21/01/16 |
| 01 | ISSUE FOR 50% CONCEPT | 18/12/15 |

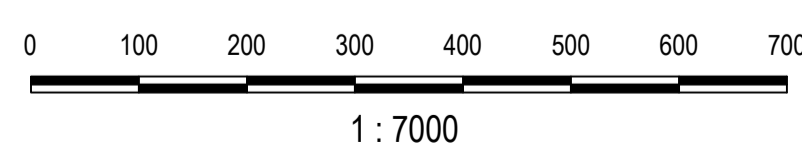

| | |
|--|--------------------------|
| Status TENDER NOT TO BE USED FOR CONSTRUCTION | |
| Scales 1 : 7000 | Current Issue Signatures |
| Original Size A1 | Drawn M. OLAYA |
| Height Datum AHD | Designed B. CHISWELL |
| Grid MGA | Checked S. KINSEY |
| Filename: C-SC-301-AA008613-nsd-RangeTemplate.dwg | Approved S. KINSEY |

| |
|--|
| Project SOUTHERN HIGHLANDS REGIONAL SHOOTING COMPLEX |
| Title RANGE TEMPLATE |

ARCADIS
 Arcadis Australia Pacific Pty Limited
 Level 5, 141 Walker Street
 NORTH SYDNEY NSW 2060
 ABN 76 104 485 289
 Tel: +61 (0)2 8907 9000
 Fax: +61 (0)2 8907 9001
 www.arcadis.com

Drawing No. | Project No. | Issue
C-SC-301 | **AA008613** | **05**