

LANEWAY No 1 AND No 2.


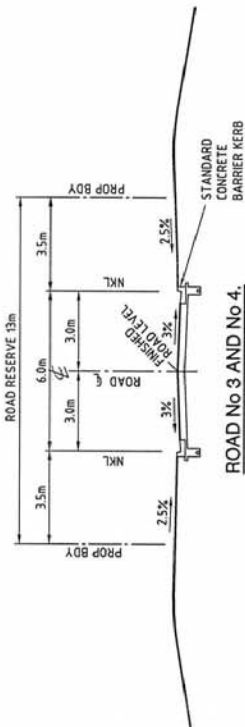



FIGURE No.DA 18

TYPICAL ROAD CROSS SECTIONS


|                                          |                        |                  |
|------------------------------------------|------------------------|------------------|
| VILLA WORLD LIMITED                      | SCALE - 1:100          | A1               |
| LOT 9 DP 1039669 & Part LOT 2 DP 1000385 | DATE - 8 DECEMBER 2006 | Rev.             |
| FRASER DRIVE, SOUTH TWEED HEADS          | DRAWING NO.            | 7214/29/01-DA 18 |
| ENGINEERING REPORT                       |                        |                  |

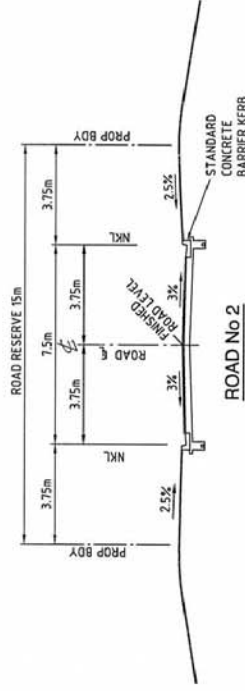

© Cardno (Qld) Pty Ltd. All Rights Reserved, 2005.  
Copyright in the whole and every part of this drawing belongs to Cardno (Qld) Pty Ltd and may not be used, sold, transferred, copied or reproduced in whole or part in any manner or form or in any media, in any form or by any means, without the prior written permission of Cardno (Qld) Pty Ltd.  
This document is prepared by Cardno (Qld) Pty Ltd solely for the benefit of and use by the client in connection with the project described herein. It is not to be used for any other purpose without the prior written consent of Cardno (Qld) Pty Ltd. Cardno (Qld) Pty Ltd does not accept any liability for any loss or damage, whether direct or indirect, arising from the use of this document.

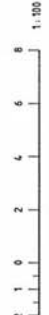

N

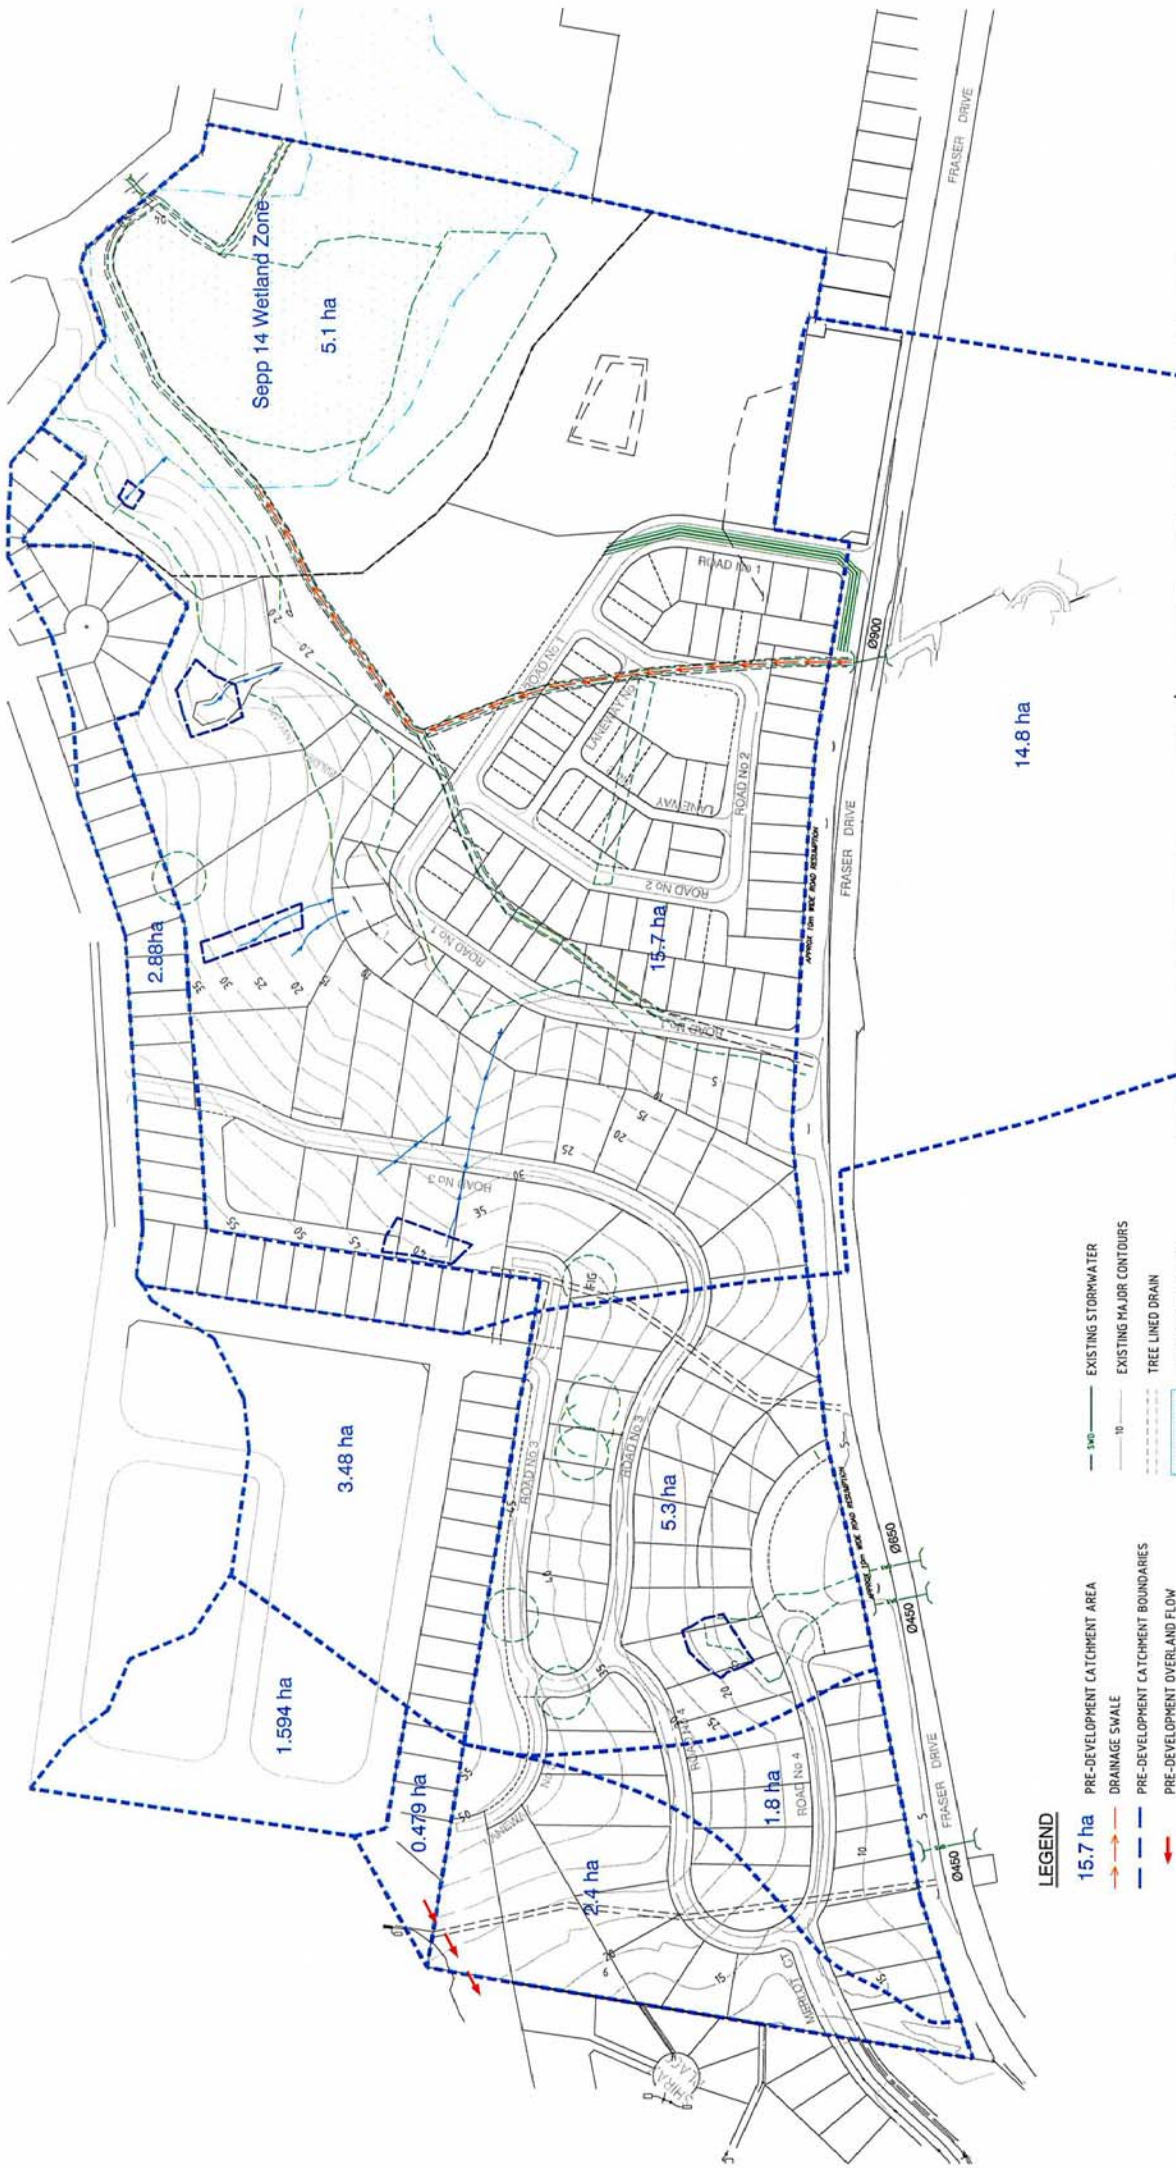

# LEGEND

- 15.7 ha PRE-DEVELOPMENT CATCHMENT AREA
- DRAINAGE SWALE
- PRE-DEVELOPMENT CATCHMENT BOUNDARIES
- PRE-DEVELOPMENT OVERLAND FLOW
- SITE OF WORKS
- EXISTING TREE AND DESCRIPTION
- EXISTING STORMWATER
- EXISTING MAJOR CONTOURS
- TREE LINED DRAIN
- SEPP 14 WETLAND AREA
- SEPP 14 BUFFER LINE
- EXISTING NATURAL WATERCOURSE

0 50 100 150m  
SCALE BEFORE REDUCTION 1:1500

© Cardno (Qld) Pty Ltd All Rights Reserved 2005.  
This document is the property of Cardno (Qld) Pty Ltd and may not be used, copied, reproduced, stored or transmitted in any form or by any means, in any manner other than by agreement with Cardno (Qld) Pty Ltd.

This document is prepared by Cardno (Qld) Pty Ltd under the authority of and for the use of the client in accordance with the terms of the contract. Cardno (Qld) Pty Ltd does not and shall not assume any liability for the use of this document by the client for any purpose other than that for which it was prepared.



Cardno (Qld) Pty Ltd ACN 051 074 992  
Level 10, 111 St. George Street, Brisbane QLD 4000  
Email: info@cardno.com.au

## VILLA WORLD LIMITED

LOT 9 DP 1039569 & Part LOT 2 DP 1000385  
FRASER DRIVE, SOUTH TWEED HEADS  
FRASER DRIVE, SOUTH TWEED HEADS  
ENGINEERING REPORT

SCALE - 1:1500  
DATE - 8 DECEMBER 2004  
DRAWING NO.  
7214/29/01-DA 19

## FIGURE No.DA 19

PRE DEVELOPMENT  
STORMWATER NETWORK