

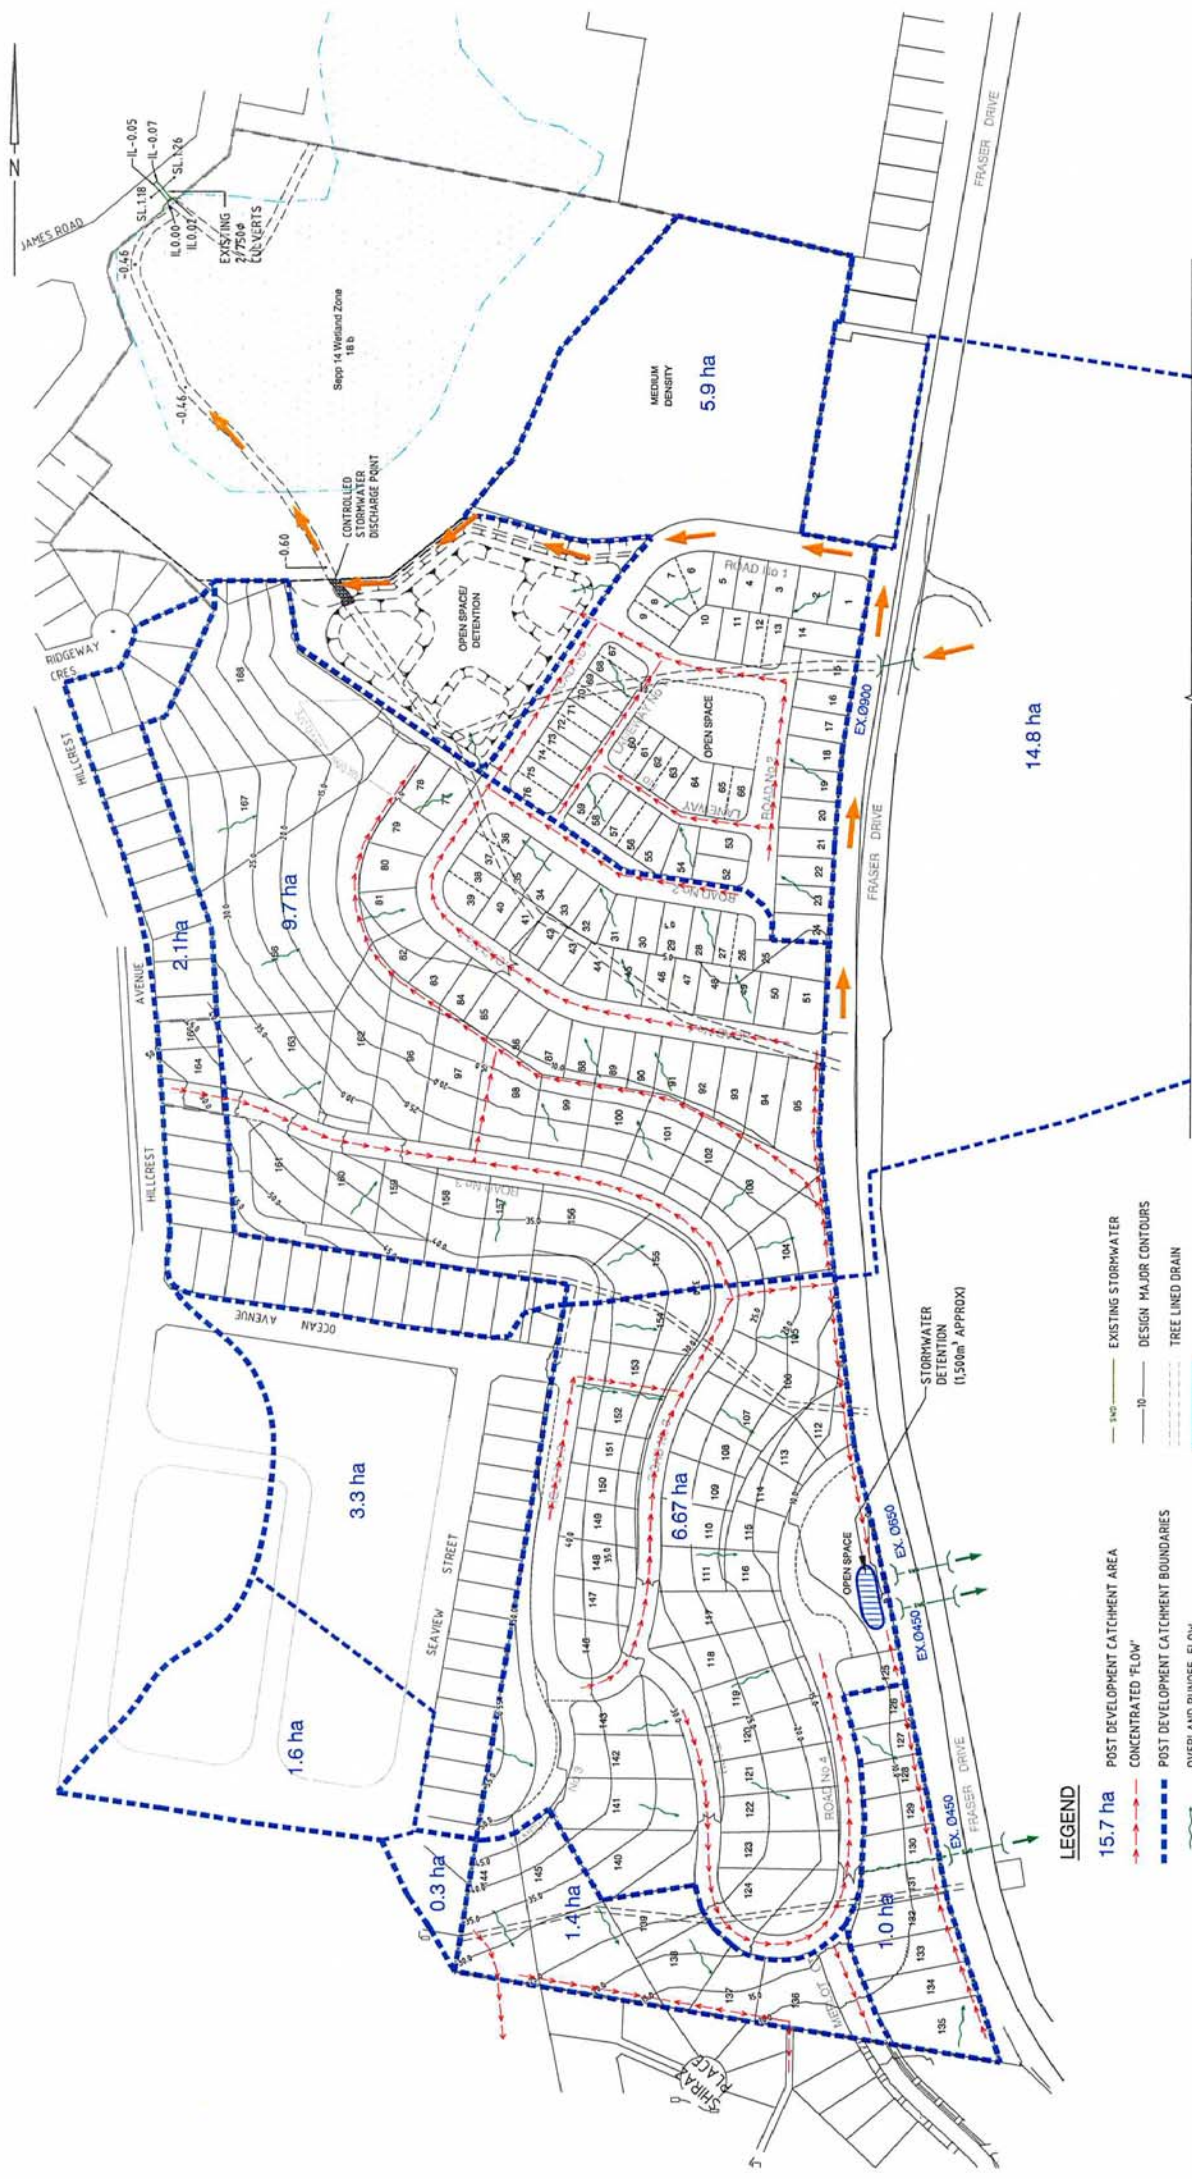


FIGURE No.DA 20
POST DEVELOPMENT
STORMWATER NETWORK

VILLA WORLD LIMITED		SCALE - 1:1500	A1
LOT 9 DP 1009569 & P44 LOT 2 DP 1000385		DATE - 8 DECEMBER 2006	Rev
FRASER DRIVE, SOUTH TWEED HEADS		DRAWING No.	
ENGINEERING REPORT		7214/29/01-DA20	



© Cardno (Qld) Pty Ltd All Rights Reserved 2005.
 This document is prepared by Cardno (Qld) Pty Ltd under the authority of and for use by the client in accordance with the terms of the contract. Cardno (Qld) Pty Ltd does not and shall not make any representation or warranty as to the accuracy or completeness of the information provided by the client or the suitability of the information for any purpose other than that for which it was prepared.
 This document is prepared by Cardno (Qld) Pty Ltd under the authority of and for use by the client in accordance with the terms of the contract. Cardno (Qld) Pty Ltd does not and shall not make any representation or warranty as to the accuracy or completeness of the information provided by the client or the suitability of the information for any purpose other than that for which it was prepared.



VILLA WORLD LIMITED LOT 9 DP 1039569 & Part LOT 2 DP 1000385 FRASER DRIVE, SOUTH TWEED HEADS FRASER DRIVE, SOUTH TWEED HEADS ENGINEERING REPORT	SCALE - 1:1500 DATE - 8 DECEMBER 2006	A1 Rev.
	DRAWING NO: 7214/29/01-DA21	



NOTE:
THE SERVICES INFORMATION SHOWN ON THIS DRAWING HAS BEEN
DERIVED FROM THE FOLLOWING SOURCES: SURFACE LOCATIONS OF
SERVICES LOCATED BY THE SURVEYOR PLAN DATA PROVIDED BY
SERVICE AUTHORITIES THE CONTRACTOR OR CONSTRUCTION AUTHORITY
IS TO CONFIRM THE ACTUAL LOCATIONS OF ALL EXISTING UNDERGROUND
SERVICES PRIOR TO COMMENCEMENT OF CONSTRUCTION WORK.

© Carleton (2014) Pty Ltd. All Rights Reserved 2015.

