


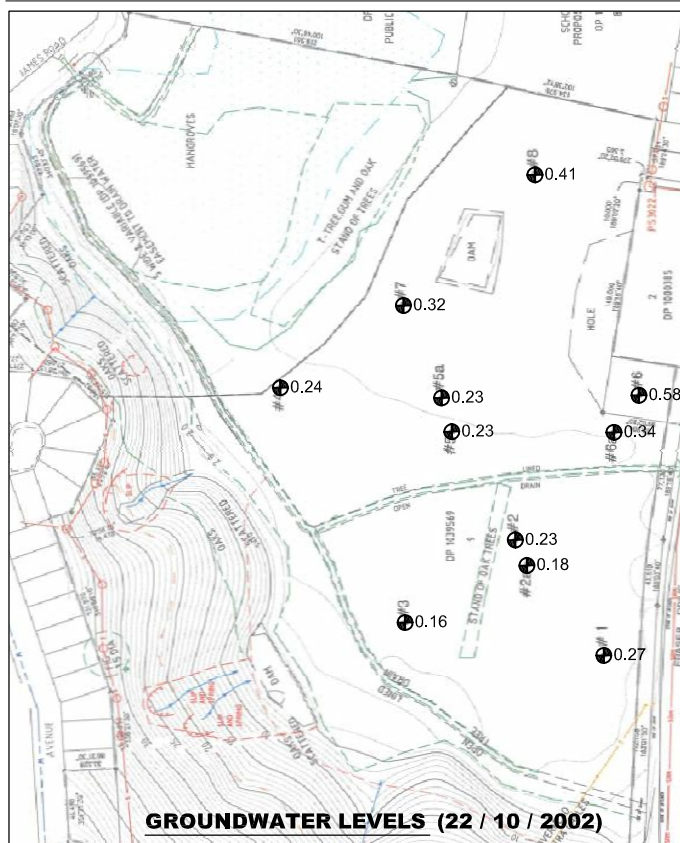



LEGEND units

levels mAH

conductivities μS/cm

pH

● borehole

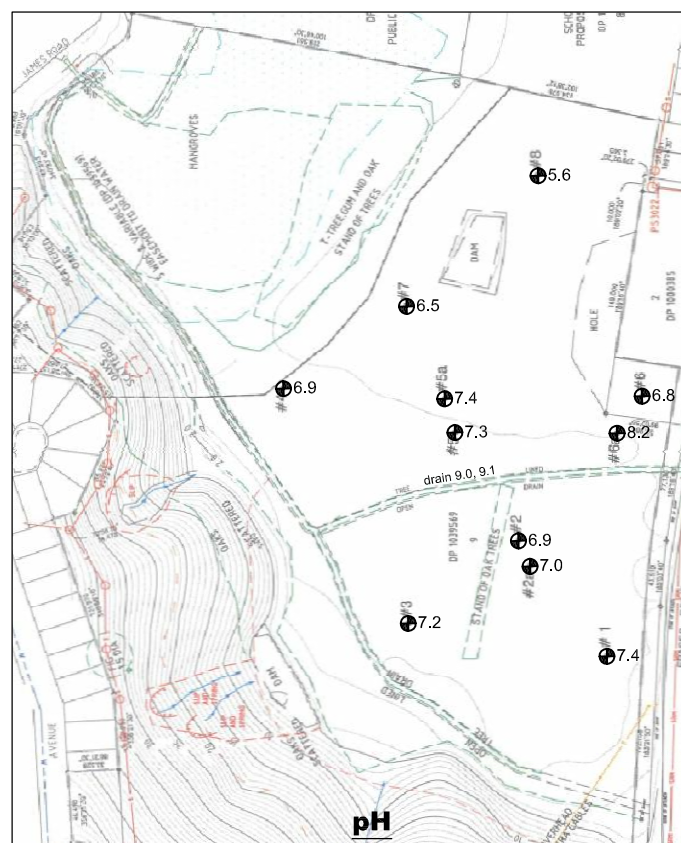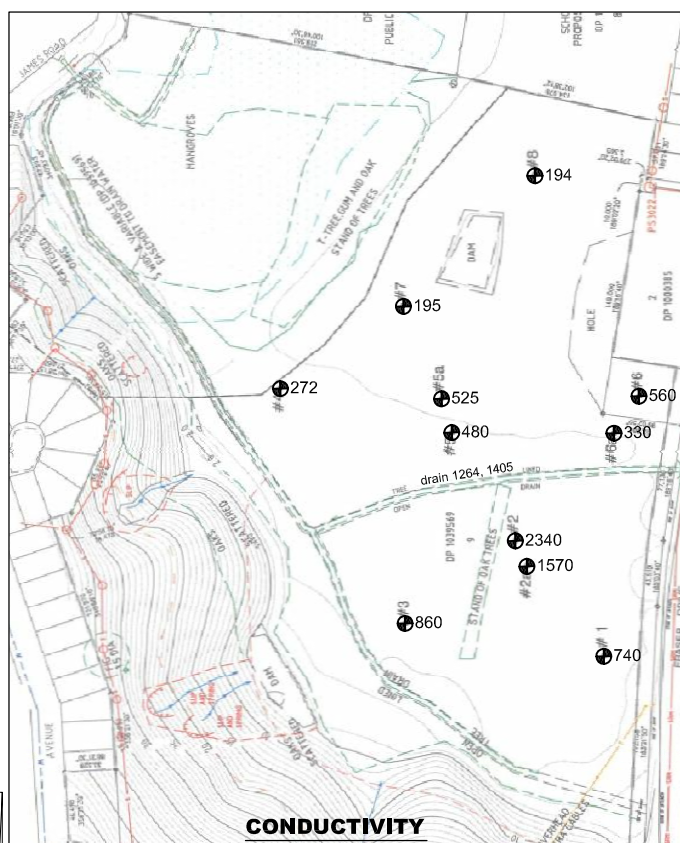

© Cardno (Qld) Pty Ltd All Rights Reserved 2007.

Copyright in the whole and every part of this drawing belongs to Cardno (Qld) Pty Ltd and may not be used, sold, transferred, copied or reproduced in whole or in part in any manner or form on any media, to any person other than by agreement with Cardno (Qld) Pty Ltd.

This document is produced by Cardno (Qld) Pty Ltd solely for the benefit of and use by the client in accordance with the terms of the retainer. Cardno (Qld) Pty Ltd does not and shall not assume any responsibility or liability whatsoever to any third party arising out of any use or reliance by third party on the content of this document.

2	19/01/2007	JDB				
1	17/01/2007	JDB				
Ver.	Date	Drwn	Appr.	Description	Job No.	7214/29/01

**VILLA WORLD
FRASER DRIVE, TWEED SOUTH
GROUNDWATER IMPACTS ASSESSMENT**

**EXISTING GROUNDWATER CONDITIONS
FIGURE 2**

Appendix 10

Statement of Landscape Intent

