
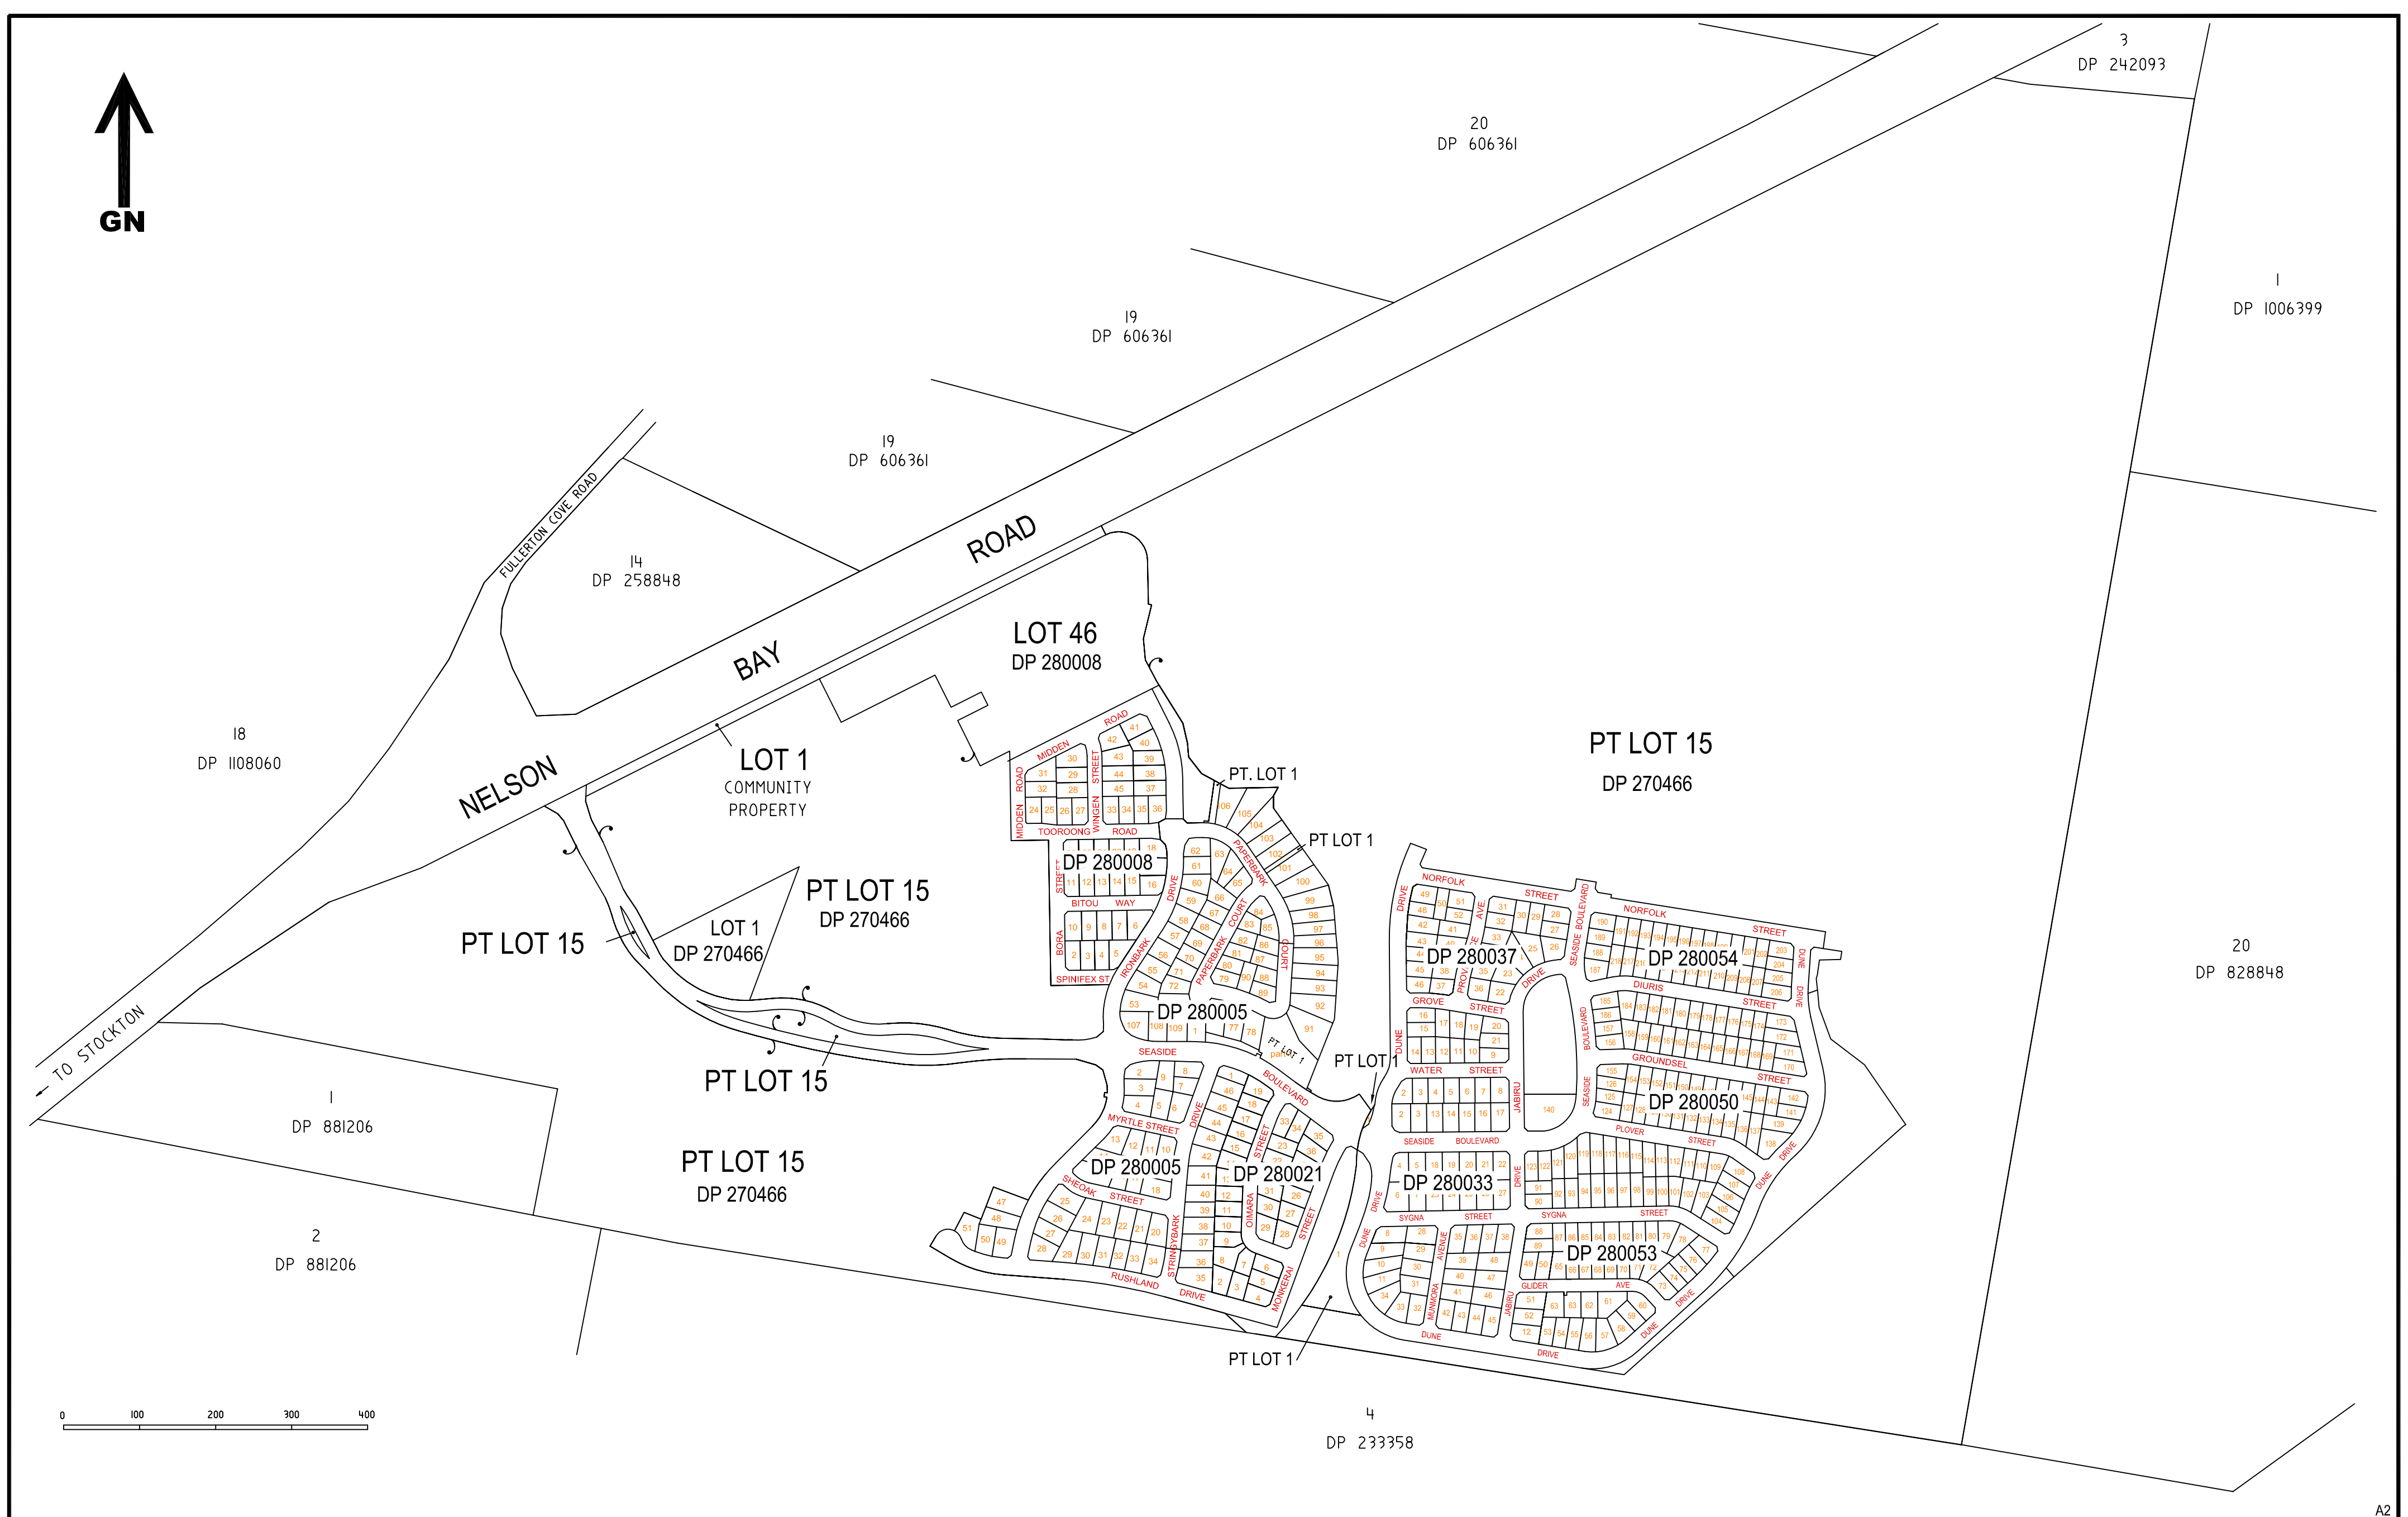


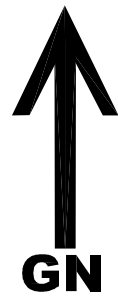

COPYRIGHT NOTICE THE DRAWING & THE INTELLECTUAL PROPERTY CONTAINED HEREIN ALWAYS REMAINS THE PROPERTY OF NORTH POINT SURVEYS (NSW) P/L AND SHALL NOT BE COPIED OR REPRODUCED WITHOUT THE WRITTEN PERMISSION OF NORTH POINT SURVEYS (NSW) P/L AND SHALL BE USED ONLY BY THE CLIENT OF NORTH POINT SURVEYS (NSW) P/L FOR THE PROJECT FOR WHICH IT WAS PROVIDED.		SCALE 1: 5000	DATUM AHD	DRAWING TITLE SUBJECT & ADJOINING TITLE DETAILS REV-J		NORTH POINT SURVEYS (NSW) PTY LTD ATF NORTH POINT SURVEYS TRUST ABN 52 041 968 075 SURVEYING AND LAND DEVELOPMENT CONSULTANTS Level 1 19 Stockton Street Nelson Bay NSW 2315 PO Box 378 Nelson Bay NSW 2315 Phone: 02 4984 2606 Email: admin@northpointsurveys.com.au 29850 J 13 OF 21
		REVISION DATE 27/10/2015	CONTOURS X m	DEVELOPMENT PROJECT PLAN J FERN BAY SEASIDE VILLAGE NELSON BAY ROAD, FERN BAY		
		PLOT DATE 27/10/2015	DRAWN/CHKD BY IMc / AED			
		DA NUMBER	CC NUMBER	CLIENT RAWSON COMMUNITIES PTY LIMITED		

A2