


REVISION	
NO	DATE DESCRIPTION BY CHECK

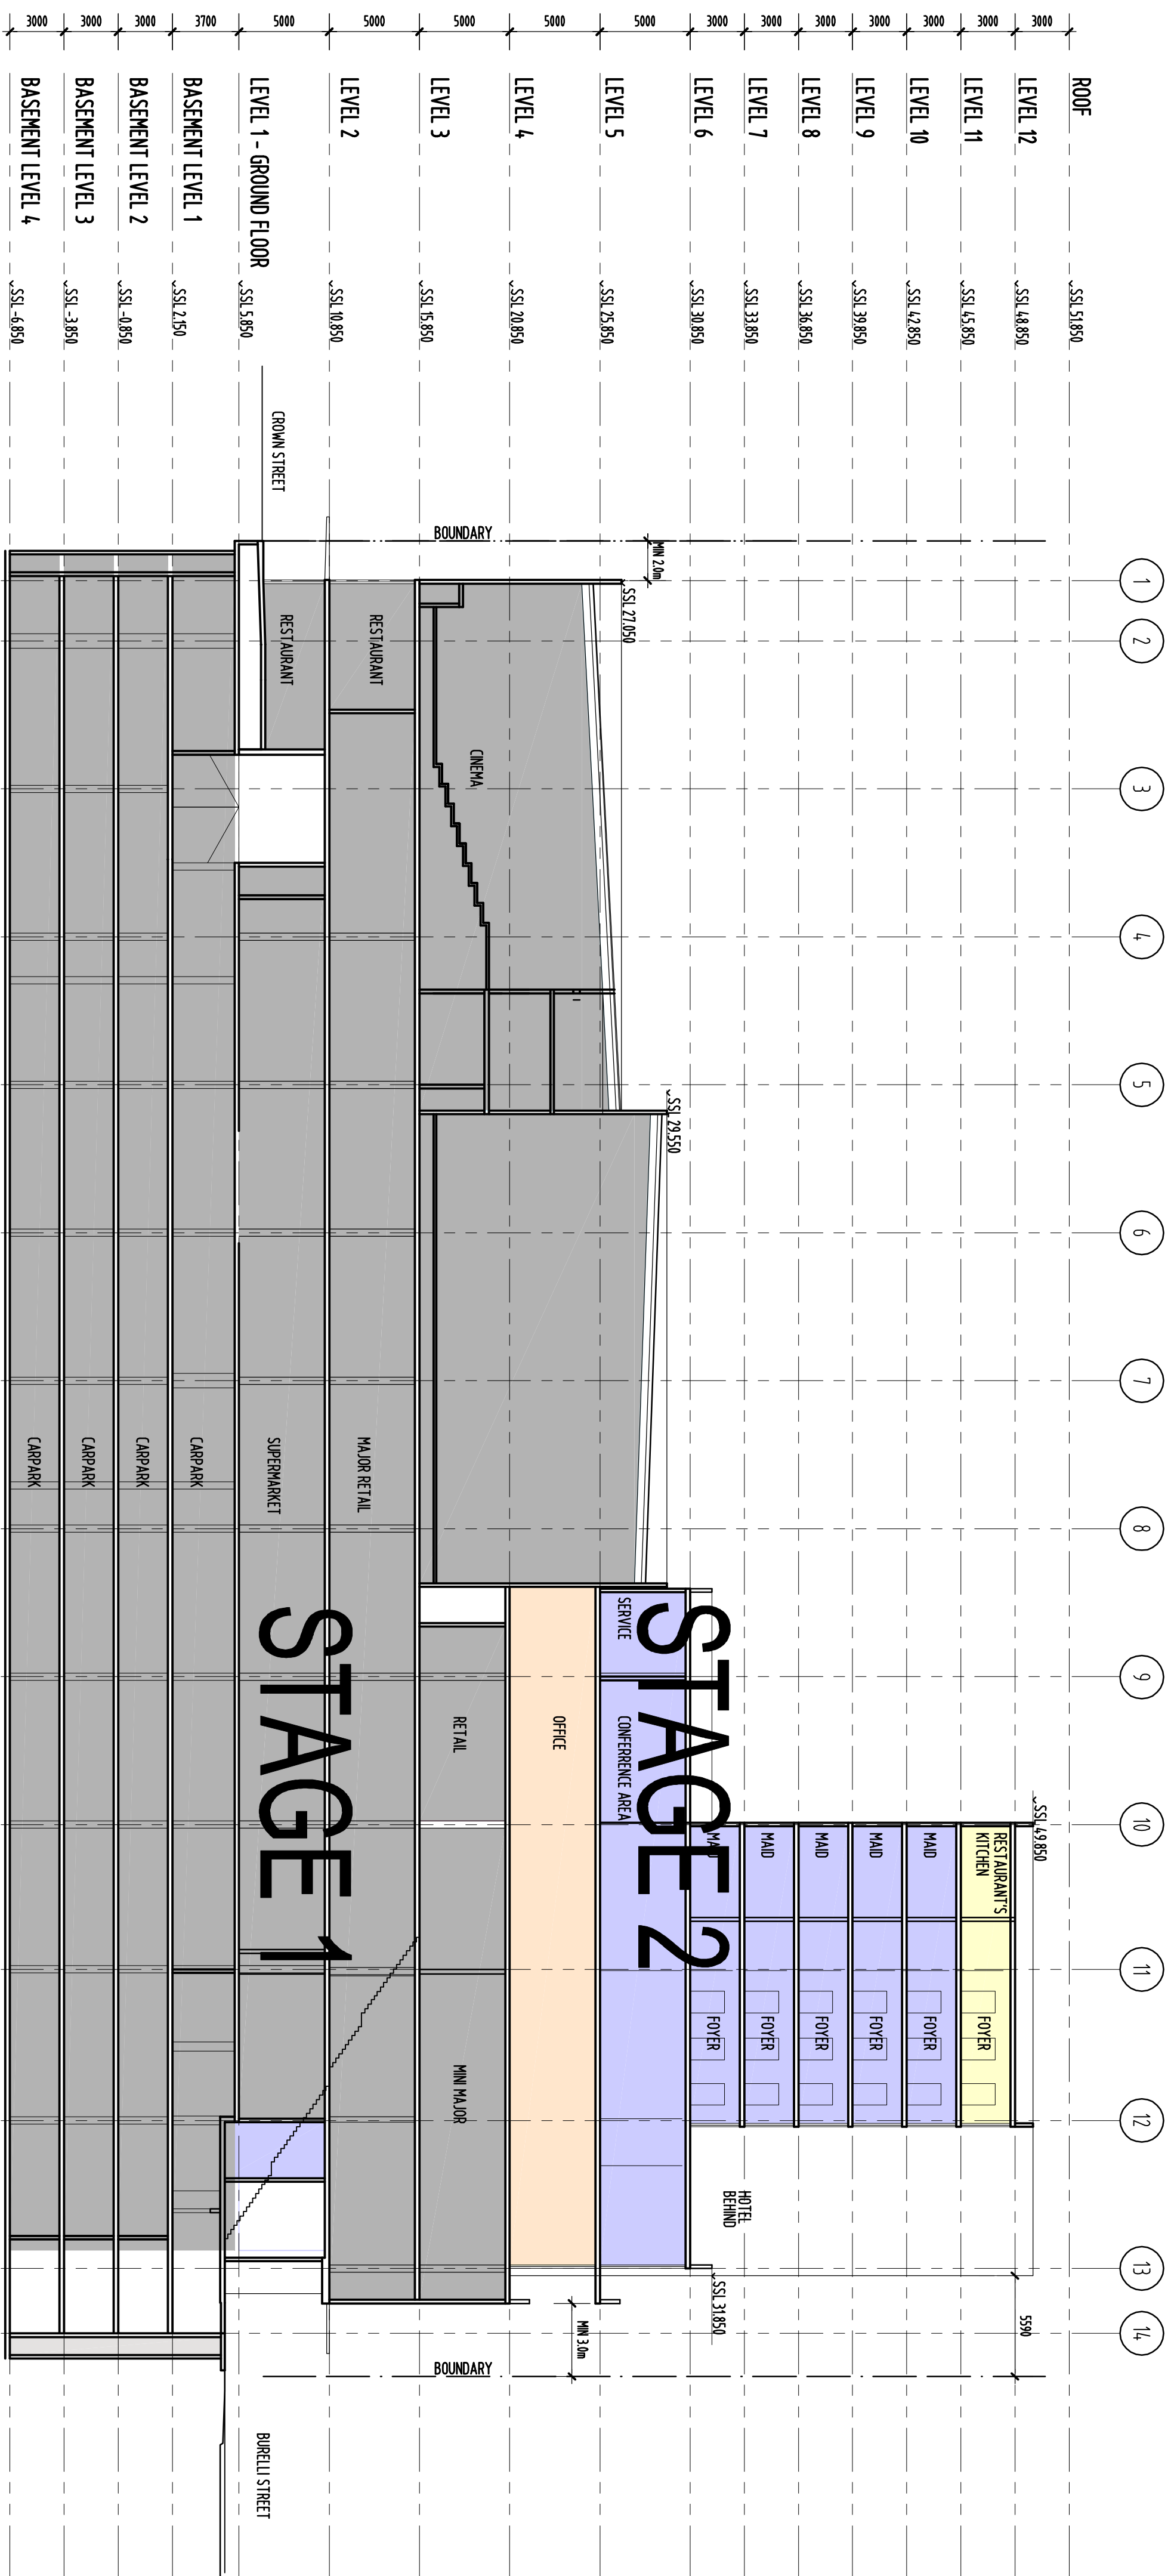


STAGE 1

SUBJECT TO SEPARATE APPROVAL

HOTEL - STAGE 2

RESTAURANT - STAGE 2	OFFICE - STAGE 2
-------------------------	------------------

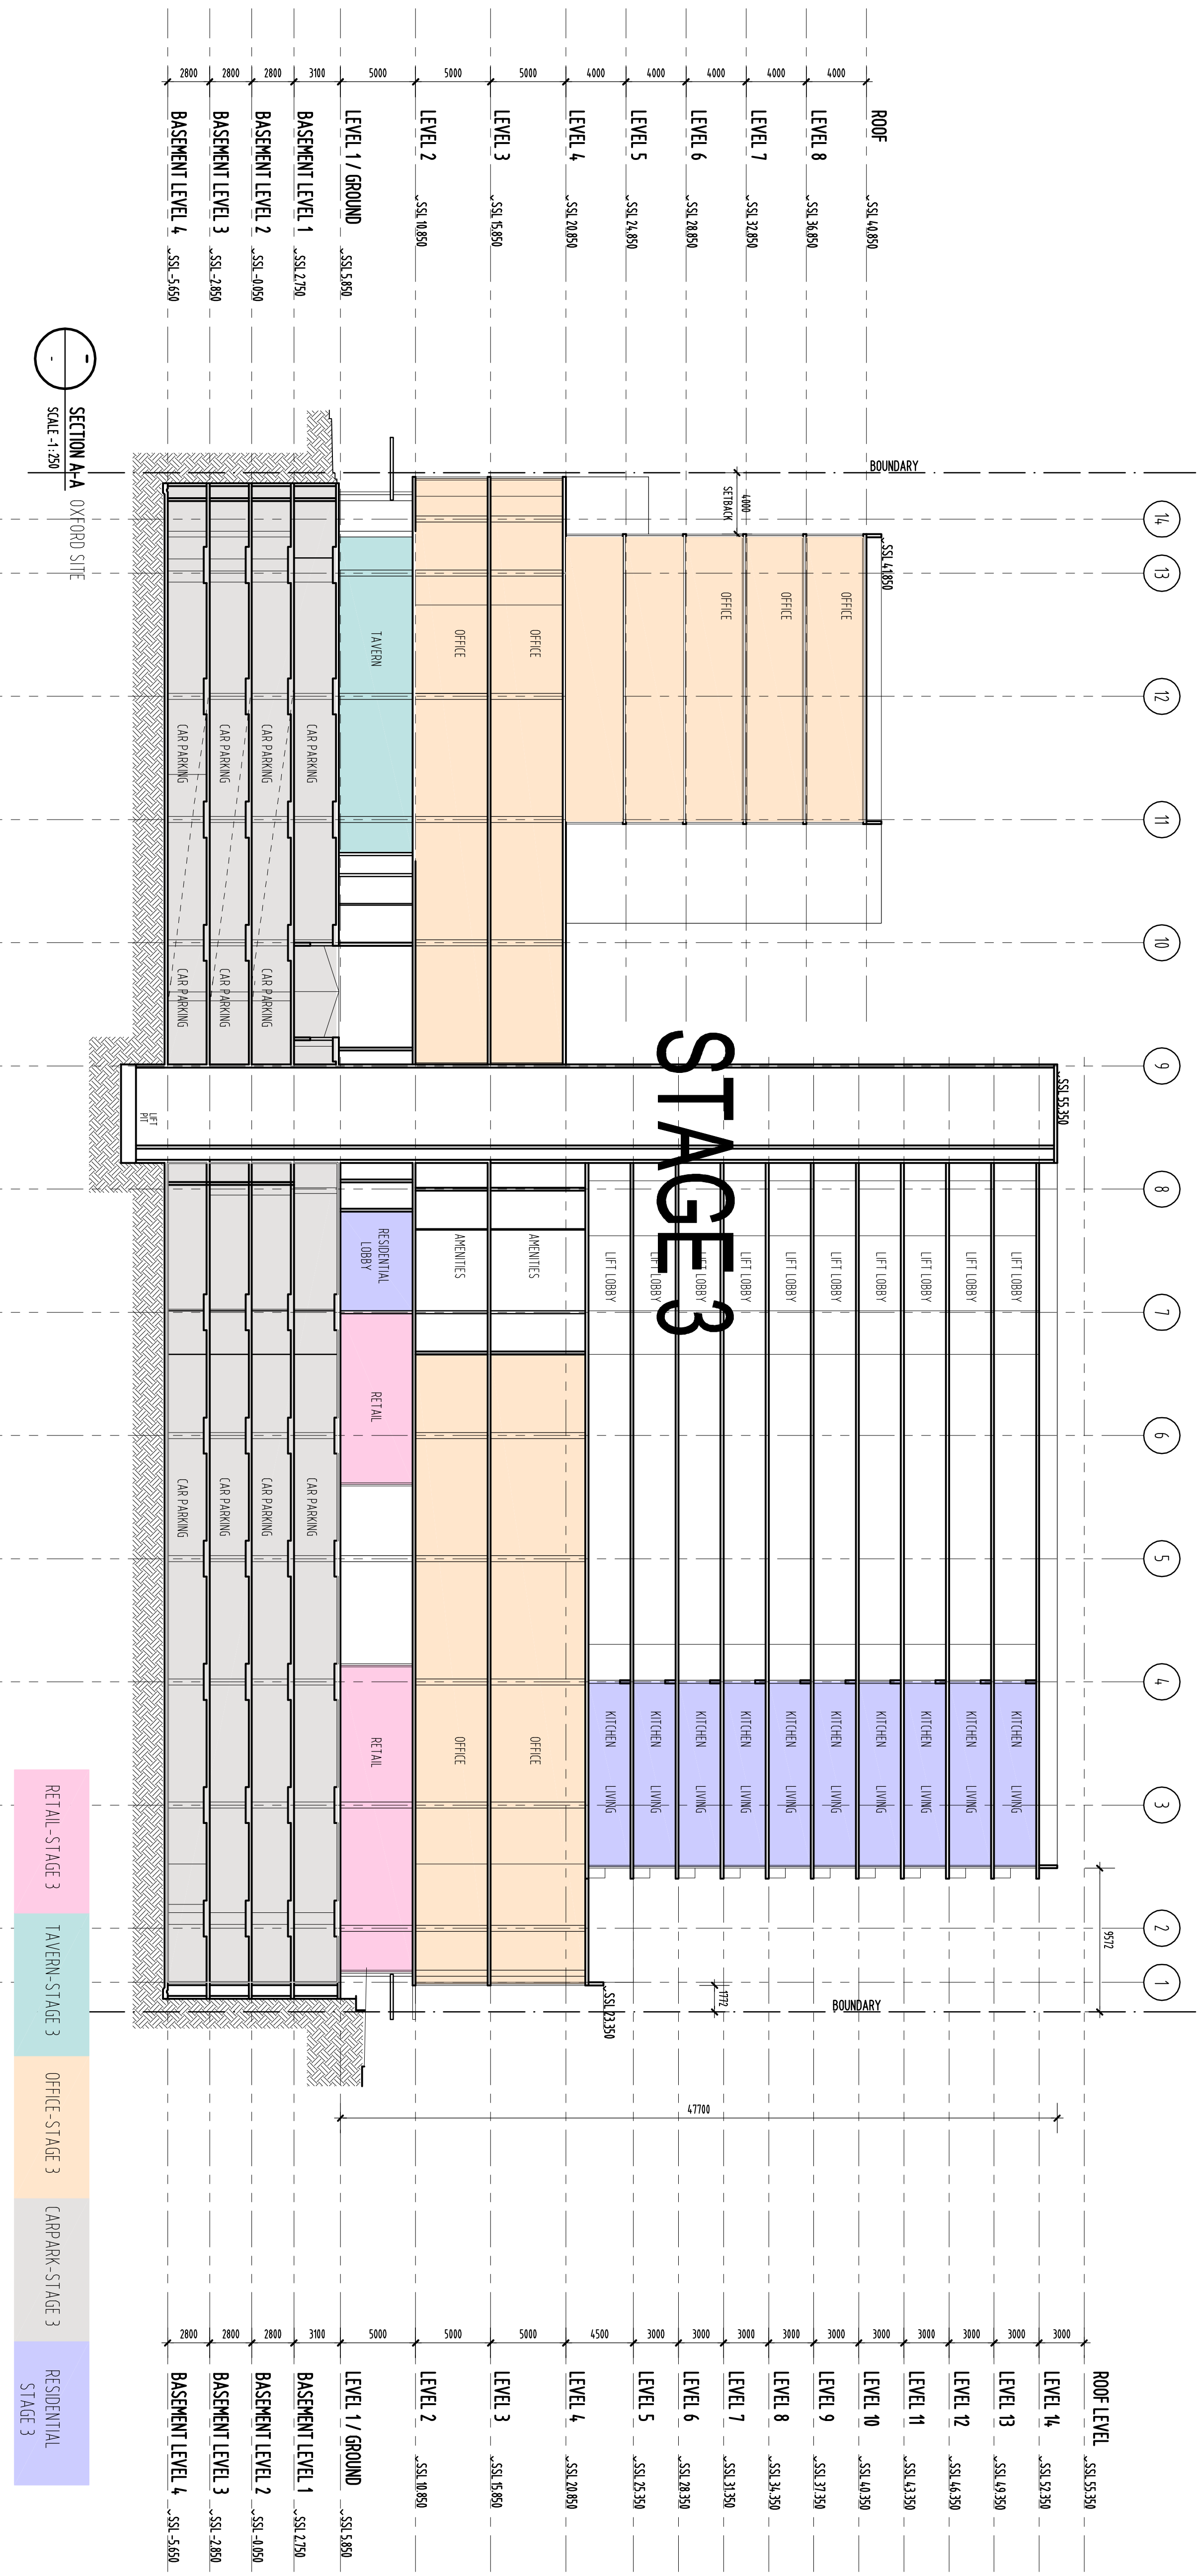

DRAFT
NOT FOR CONSTRUCTION

DESIGN

• PROJECT NAME

Dwyer's & Oxford Site

• DRAWING TITLE

SECTIONS B-B DWYER'S & OXFORD SITE

FILEPATH: H:\045556\ac\chase\04_topo\05-00-28A-00-00.dwg
PLOT11.DWG ON: 2/10/2015 @ 5:43:55 BY: jaynes

• DRAWING

SD

FILEPATH: R:\V4536\arc\Issue\02_Export\05-01-28\A-00-4101.dwg
PLOTTED ON THE: 28/01/2005 @ 5:42:55 BY: J.Tayles

SD
• DRAWN

• CHECKED
PROJECT LEADER

• SCALE 1:250 @ B1

• DATE DEC 06

• PROJECT NO. 045356

.....