


REVISION	
NO	DATE DESCRIPTION BY CHECK

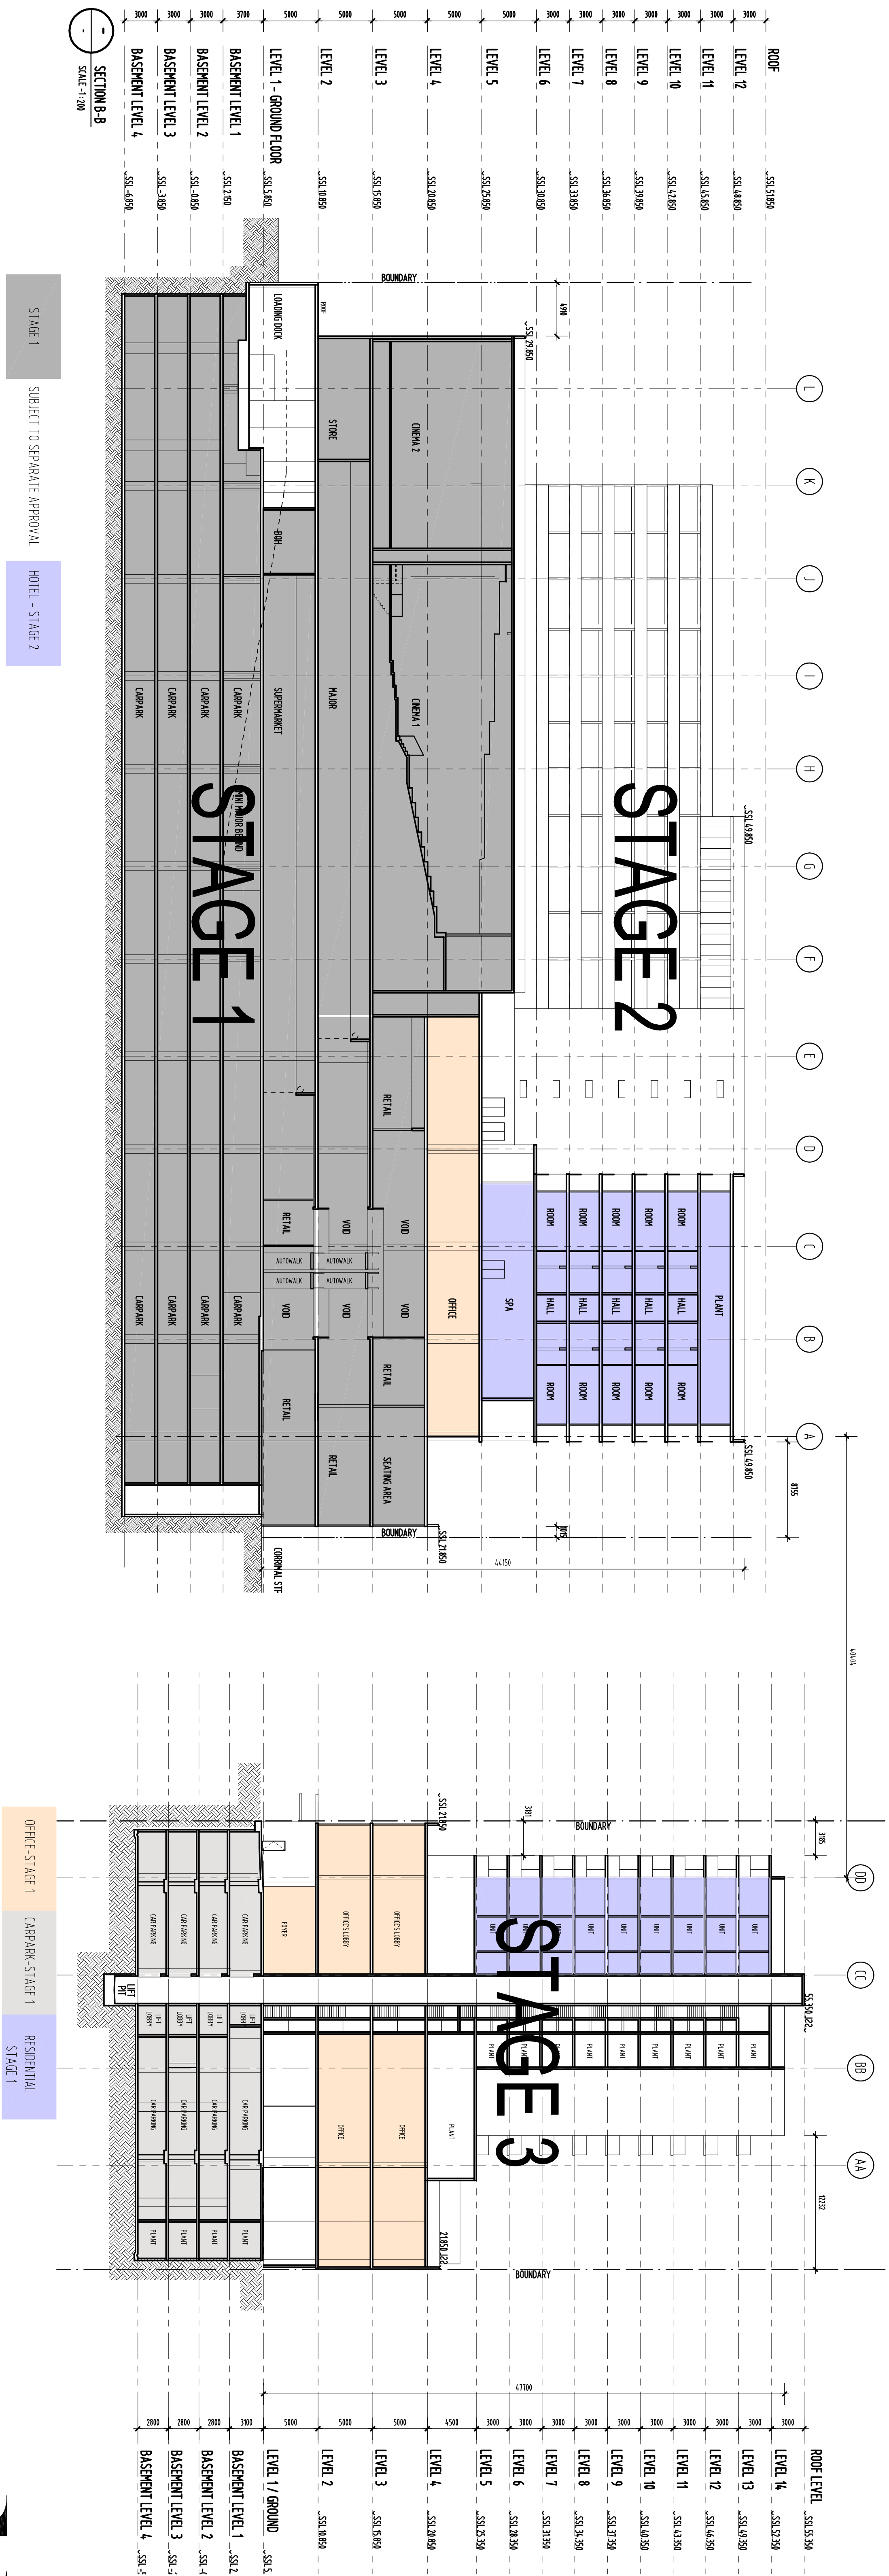

DRAFT
NOT FOR CONSTRUCTION

• DRAWING NO.	SD
• CHECKED	PROJECT DIRECTOR PROJECT LEADER
• SCALE	1:250 @ B1
• DATE	NOV 06
• PROJECT NO.	065556
• DRAWING NO.	A DD / 101