




CROWN STREET

LEGEND


1. Al. Powder coated frame fixed to textured cladding
2. Charcoal powder coated horizontal fixed louvres
3. Deep recess powder coated al. frame (metallic charcoal) horizontal fins
4. Selected dark stone cladding to feature colonnaded wall
5. Expressed structural awning painted
6. Selected soft light stone cladding to feature colonnaded wall
7. Dulux 'vivid white' to edge treatment
8. Random colour glass panels
9. Possible signage zone for mixed modules
10. Tinted glazing
11. Semi opaque glazing fixed to structural metal frame awning
12. Clear glazing panels fixed to metal frame awning
13. Translucent glass balustrade with powder coated al. frame
14. Metal rollerdoor
15. Semi transparent glazing with printed signage strips
16. Grey textured painted concrete
17. White textured painted concrete
18. Metallic vertical blade



BURRELI STREET

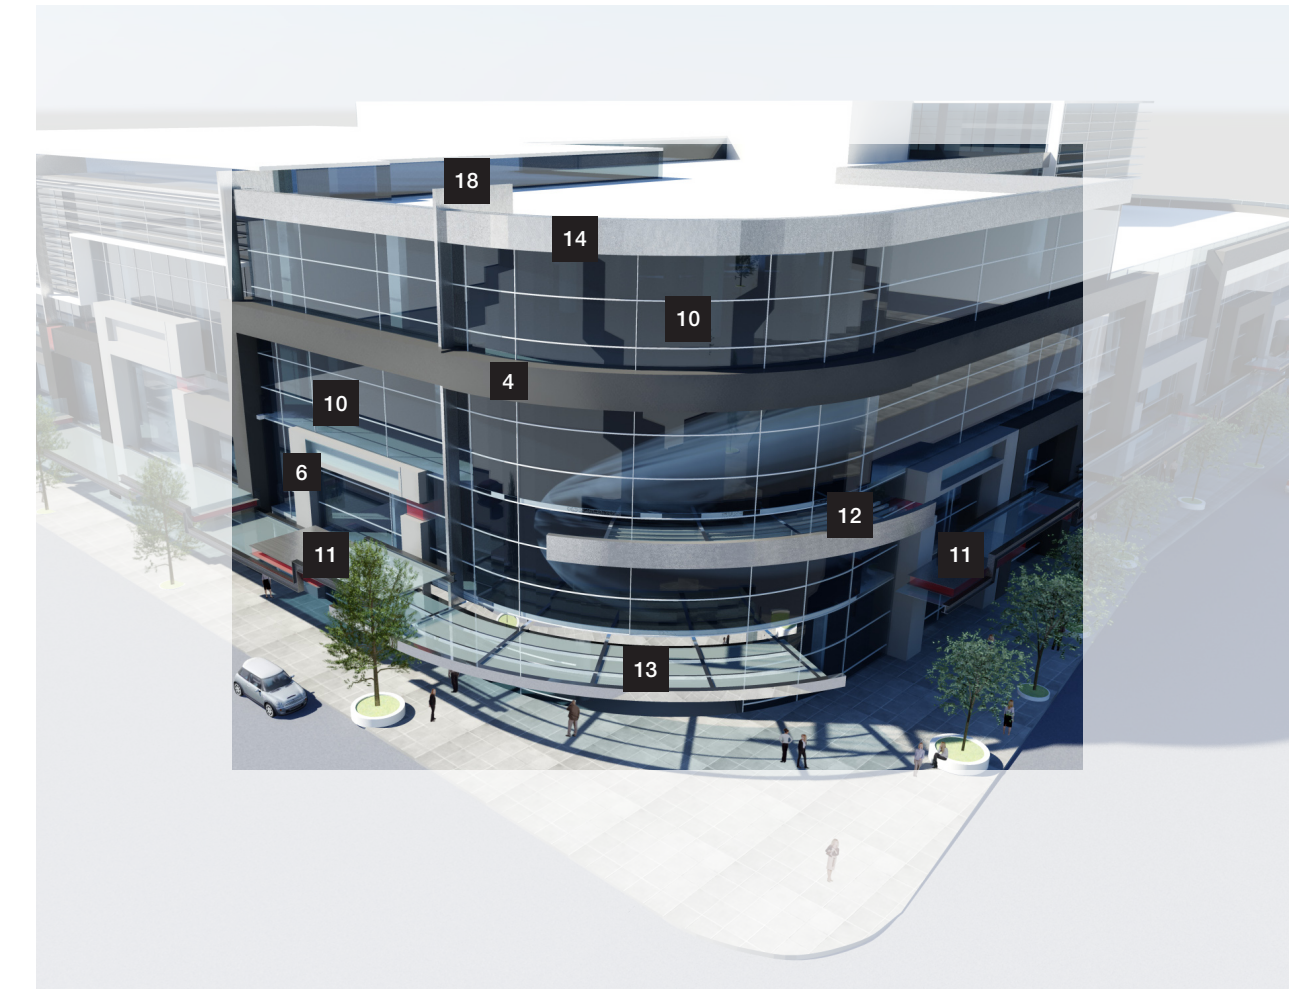

CNR CROWN STREET AND CORRIMAL STREET

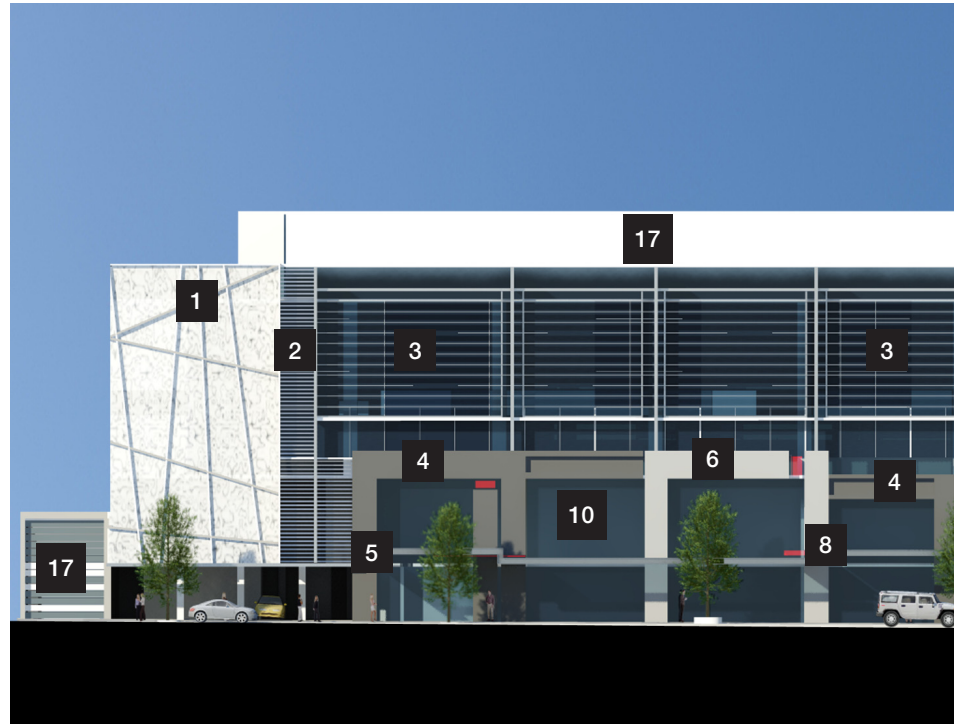

CROWN STREET (NORTH) ELEVATION



EAST ELEVATION

LEGEND

1. Al. Powder coated frame fixed to textured cladding
2. Charcoal powder coated horizontal fixed louvres
3. Deep recess powder coated al. frame (metallic charcoal) horizontal fins
4. Selected dark stone cladding to feature colonnaded wall
5. Expressed structural awning painted
6. Selected soft light stone cladding to feature colonnaded wall
7. Dulux 'vivid white' to edge treatment
8. Random colour glass panels
9. Possible signage zone for mixed modules
10. Tinted glazing
11. Semi opaque glazing fixed to structural metal frame awning
12. Clear glazing panels fixed to metal frame awning
13. Translucent glass balustrade with powder coated al. frame
14. Metal rollerdoor
15. Semi transparent glazing with printed signage strips
16. Grey textured painted concrete
17. White textured painted concrete
18. Metallic vertical blade



CORRIMAL STREET (WEST) ELEVATION



BURRELI STREET (SOUTH) ELEVATION



BURRELI STREET (SOUTH) ELEVATION