

## APPENDIX 2

### DRAWING LIST ARCHITECTURAL

DA-00	COVER SHEET
DA-01	SITE LOCATION
DA-02	SITE SURVEY
DA-02A	TEMPLE PHOTOGRAPHS
DA-03	SITE PLAN
DA-04	BARN PLAN + ROOF PLAN
DA-05	ELEVATIONS
DA-06	SECTIONS
DA-07	PROPOSED AND EXISTING TREES



THE ZOOLOGICAL PARKS BOARD OF NSW

# TARONGA ZOO


## BULL ELEPHANT FACILITY PADDOCK & BARN

APRIL 2007


PRELIMINARY ASSESSMENT (MAJOR PROJECT APPLICATION)



JACKSON TEECE

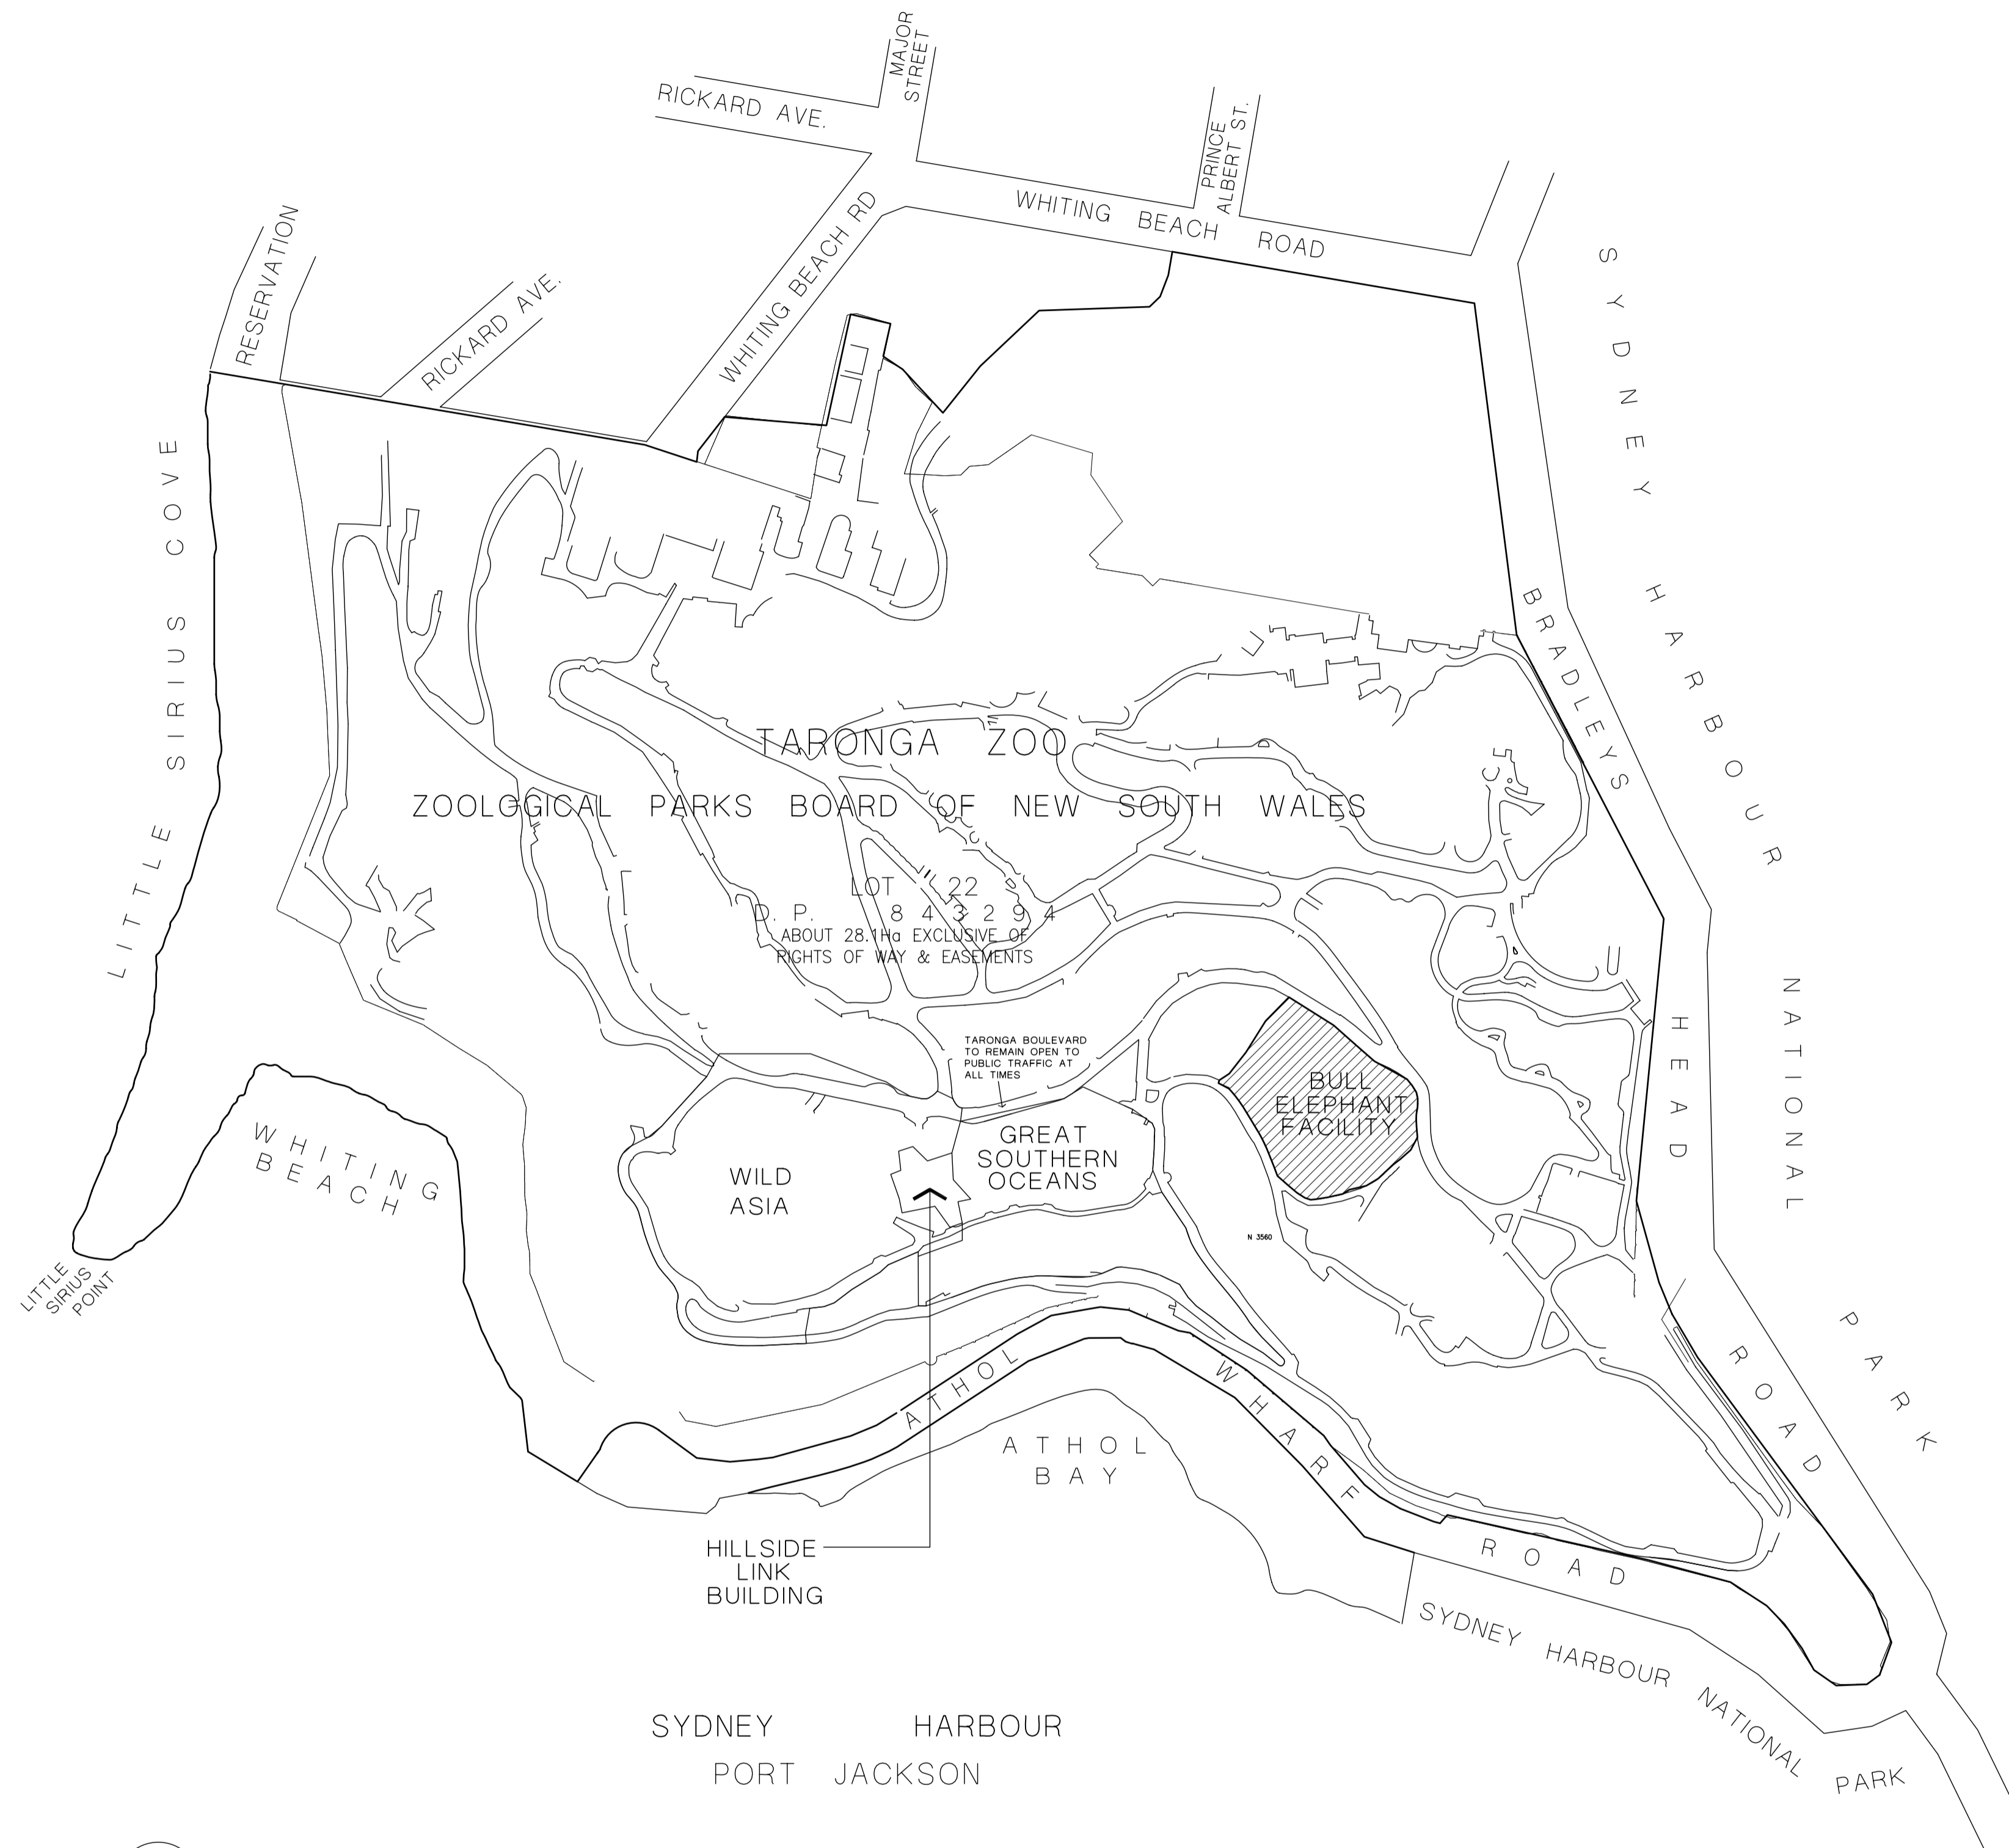

**1 SITE LOCATION**  
1 : 2000

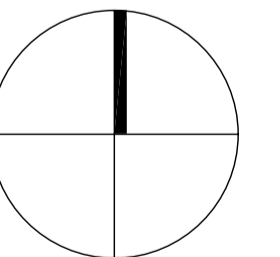

CONCEPTS AND INFORMATION CONTAINED IN THIS DRAWING ARE COPYRIGHT AND MAY NOT BE REPRODUCED IN WHOLE OR PART OR BY ANY MEDIUM, WITHOUT THE WRITTEN PERMISSION OF JACKSON TEECE.  
DO NOT SCALE THIS DRAWING. USE FIGURED DIMENSIONS ONLY. VERIFY ALL PROJECT DIMENSIONS BEFORE COMMENCING ON-SITE WORK OR OFF-SITE FABRICATION. NOTIFY JACKSON TEECE OF ANY DISCREPANCIES AND SEEK INSTRUCTIONS.

ISSUE NO.	DESCRIPTION	APPROVED	DATE
A	ISSUE FOR DA	TW	03-11-2006
B	ISSUE FOR DA	TW	03-04-2007



**CLIENT**  
TARONGA ZOO CAPITAL WORKS & INFRASTRUCTURE  
02 99784 794


**PROJECT**  
MALE ELEPHANT HOLDING FACILITY  
TARONGA ZOO MOSMAN

**DRAWING TITLE**  
SITE LOCATION

DATE	SCALE @ A1	DRAWN
03-11-06	1:2000	TW
PROJECT NUMBER	DRAWING NUMBER	ISSUE
2005197	DA-01	A

**JACKSON TEECE**

Jackson Teece  
Architecture  
Level 3 101 Sussex Street  
Sydney New South Wales 2000 Australia  
Telephone +61 2 9290 2722  
Facsimile +61 2 9290 1150  
Email sydney@jacksonteece.com  
Jackson Teece Chesterman Willis Pty Ltd trading as Jackson Teece  
ABN 16 083 837 290  
Nominated Architect Ian Brodie (4276)

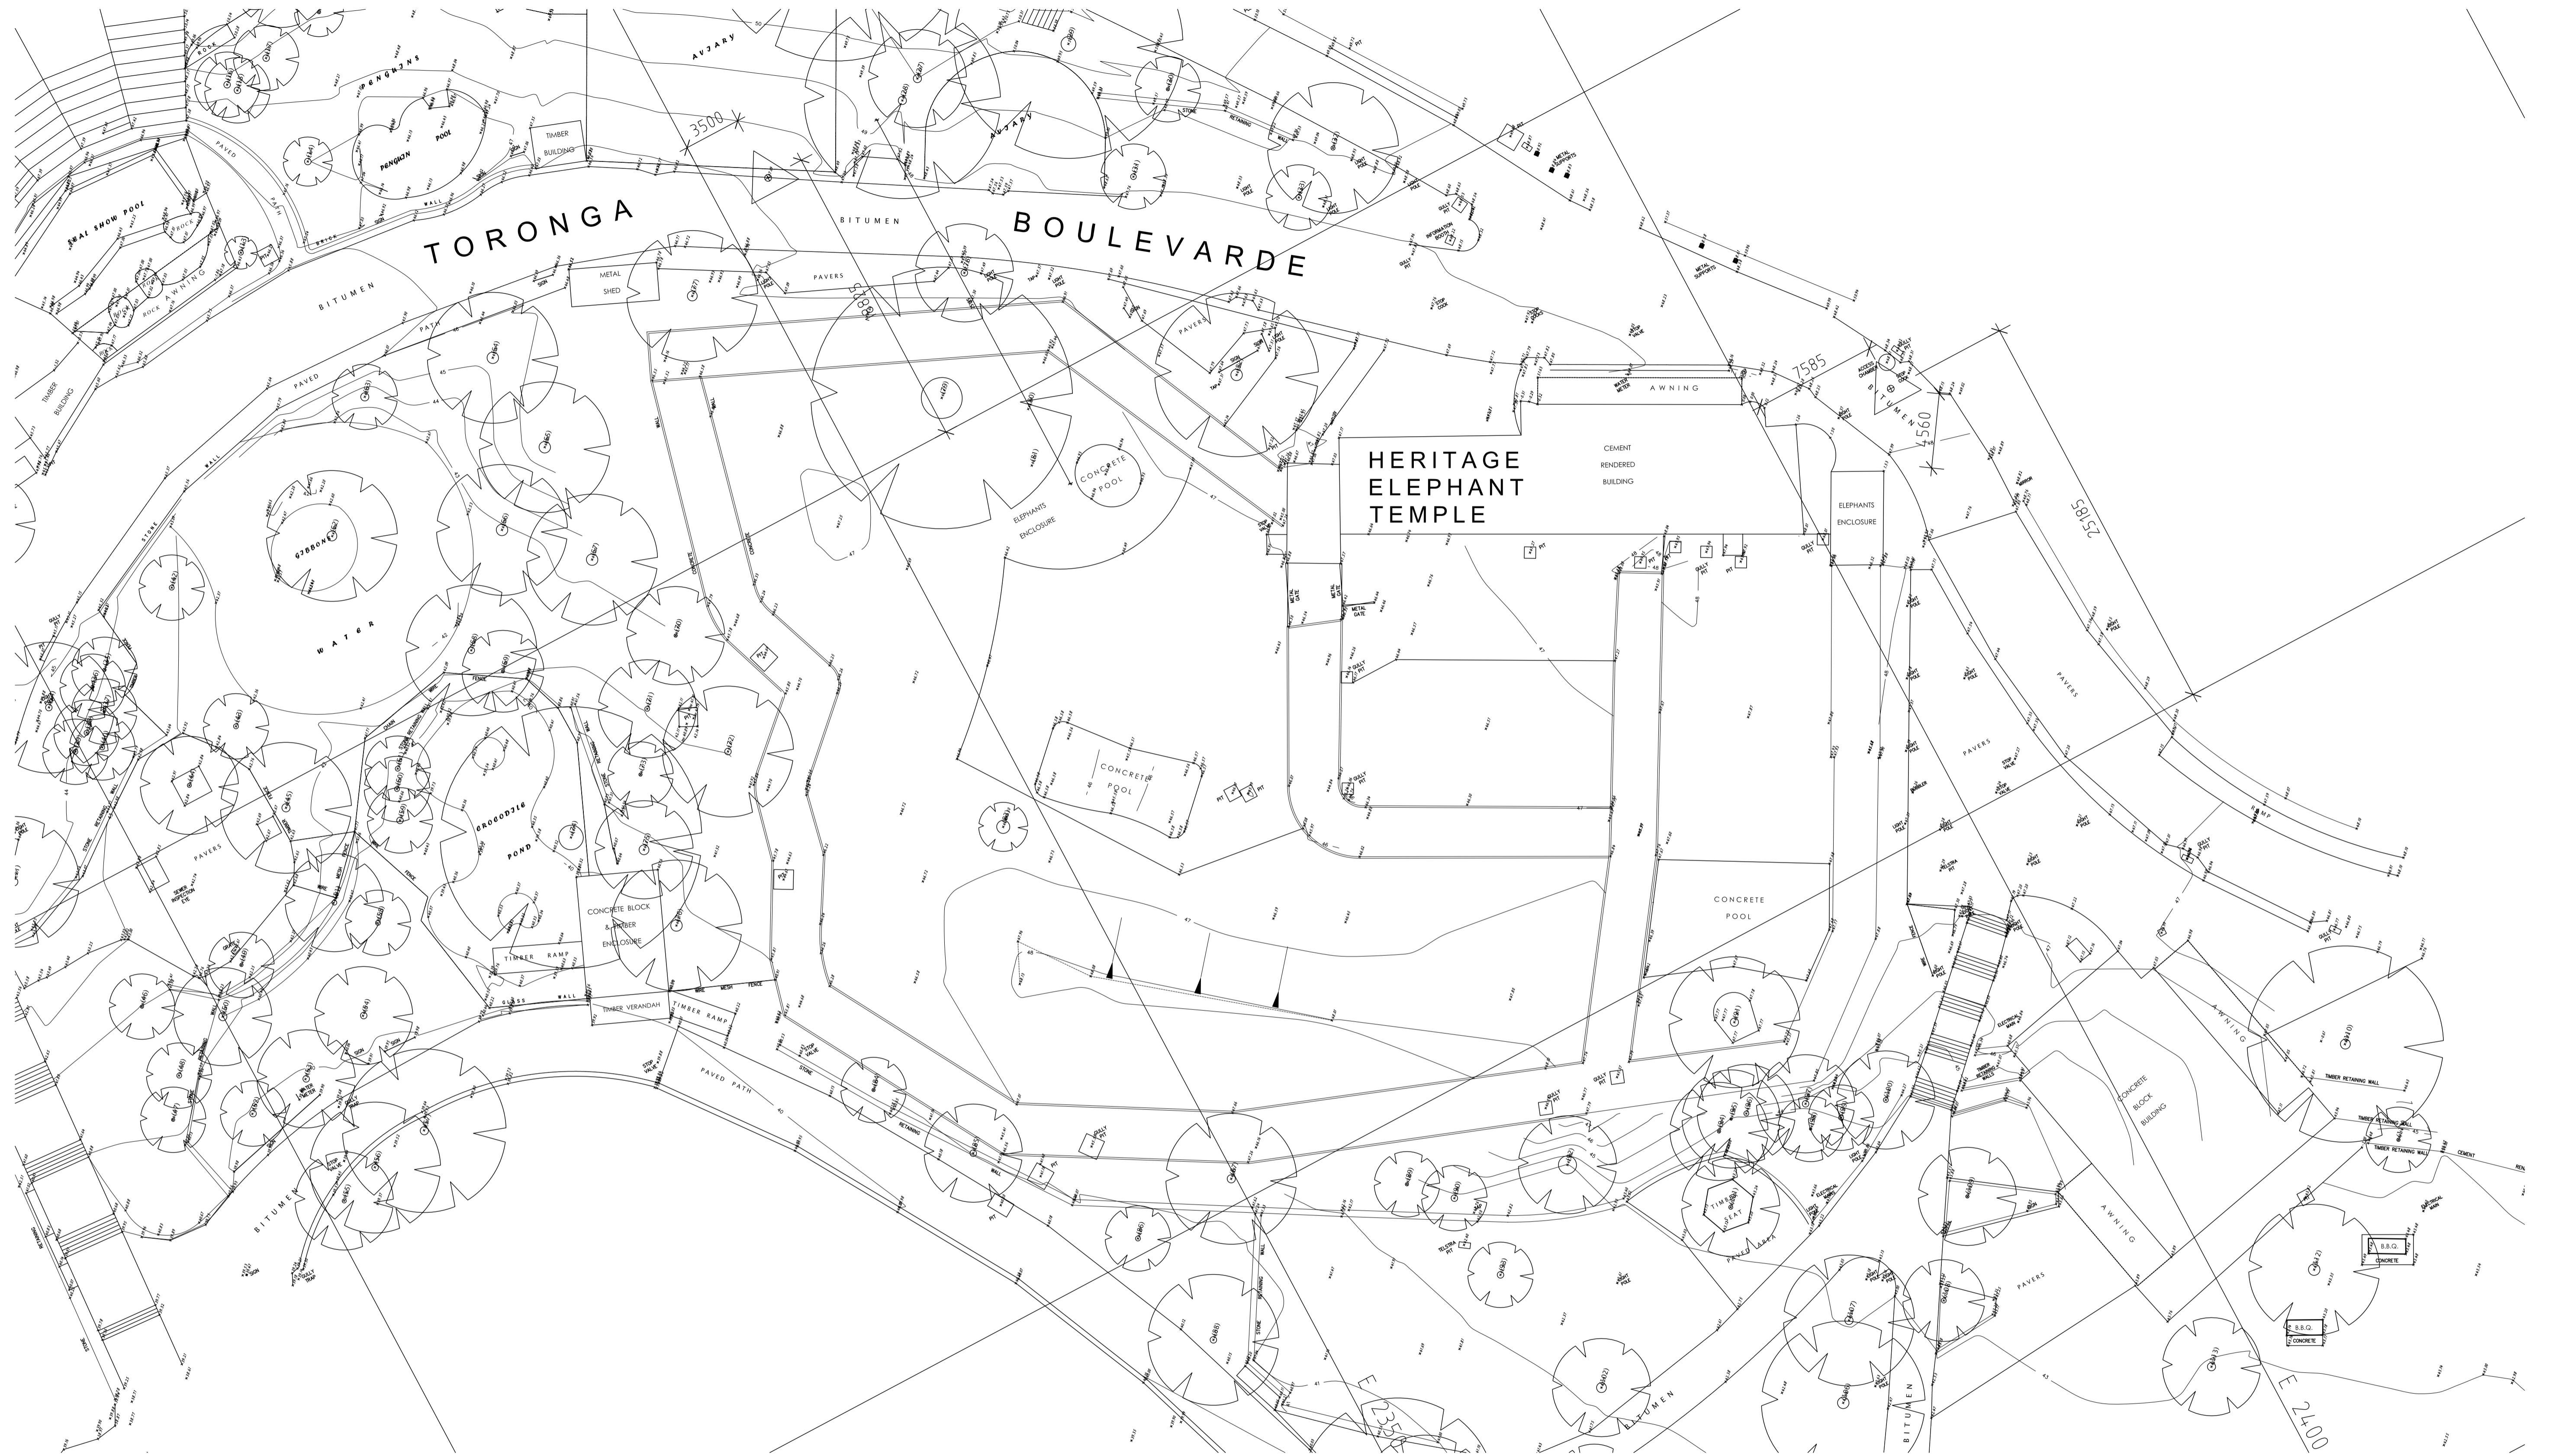


CONCEPTS AND INFORMATION CONTAINED IN THIS DRAWING ARE COPYRIGHT AND MAY NOT BE REPRODUCED IN WHOLE OR PART OR BY ANY MEDIUM, WITHOUT THE WRITTEN PERMISSION OF JACKSON TEECE.  
 DO NOT SCALE THIS DRAWING. USE FIGURED DIMENSIONS ONLY. VERIFY ALL PROJECT DIMENSIONS BEFORE COMMENCING ON-SITE WORK OR OFF-SITE FABRICATION. NOTIFY JACKSON TEECE OF ANY DISCREPANCIES AND SEEK INSTRUCTIONS.

ISSUE NO.	DESCRIPTION	APPROVED	DATE
A	ISSUE FOR DA	TW	03-11-2006
B	ISSUE FOR DA	TW	03-04-2007



CLIENT  
 TARONGA ZOO CAPITAL WORKS &  
 INFRASTRUCTURE  
 02 99784 794

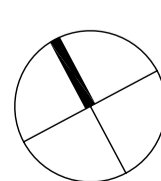

PROJECT  
 MALE ELEPHANT HOLDING FACILITY  
 TARONGA ZOO MOSMAN

DRAWING TITLE  
 SITE SURVEY  
 By CRAIG & RHODES SURVEYORS

DATE	SCALE @ A1	DRAWN
NOVEMBER 2005	1:200	TW
PROJECT NUMBER	DRAWING NUMBER	ISSUE
2005197	DA-02	B

## JACKSON TEECE

Jackson Teece  
 Architecture  
 Level 3 101 Sussex Street  
 Sydney New South Wales 2000 Australia  
 Telephone +61 2 9290 2722  
 Facsimile +61 2 9290 1150  
 Email sydney@jacksonteece.com  
 Jackson Teece Chesterman Willis Pty Ltd trading as Jackson Teece  
 ABN 16 063 437 290  
 Nominated Architect Ian Brodie (4276)



VIEW NORTH OF PADOCK TO ASIAN TEMPLE



VIEW WEST ALONG TARONGA BOULEVARDE TO ASIAN TEMPLE

CONCEPTS AND INFORMATION CONTAINED IN THIS DRAWING ARE COPYRIGHT AND MAY NOT BE REPRODUCED IN WHOLE OR PART OR BY ANY MEDIUM, WITHOUT THE WRITTEN PERMISSION OF JACKSON TEECE. DO NOT SCALE THIS DRAWING. USE FIGURED DIMENSIONS ONLY. VERIFY ALL PROJECT DIMENSIONS BEFORE COMMENCING ON-SITE WORK OR OFF-SITE FABRICATION. NOTIFY JACKSON TEECE OF ANY DISCREPANCIES AND SEEK INSTRUCTIONS.

ISSUE NO.	DESCRIPTION	APPROVED	DATE
A	ISSUE FOR DA	TW	03-11-2006
B			
C			
D			
E			
F			
G			
H			
I			
J			
K			



CLIENT  
 TARONGA ZOO CAPITAL WORKS &  
 INFRASTRUCTURE  
 02 99784 666



PROJECT  
 MALE ELEPHANT HOLDING FACILITY  
 TARONGA ZOO  
 MOSMAN

DRAWING TITLE  
 VIEWS

DATE	SCALE @ A1	DRAWN
NOVEMBER 2005		TW
PROJECT NUMBER	DRAWING NUMBER	ISSUE
2005197	DA-02A	A

**JACKSON TEECE**

Jackson Teece  
 Architecture  
 Level 3 101 Sussex Street  
 Sydney New South Wales 2000 Australia  
 Telephone +61 2 9290 2722  
 Facsimile +61 2 9290 1150  
 Email sydney@jacksonteece.com

Jackson Teece Chesterman Wills Pty Ltd trading as Jackson Teece  
 ABN 16 083 837 200  
 Nominated Architect (as Builder) (4276)



CONCEPT AND INFORMATION CONTAINED IN THIS DRAWING ARE COPYRIGHTED AND MAY NOT BE REPRODUCED OR TRANSMITTED IN ANY FORM OR BY ANY MEANS, WITHOUT THE WRITTEN PERMISSION OF JACKSON TEEGE.  
DO NOT SCALE THIS DRAWING. USE DIMENSIONS SHOWN UNLESS OTHERWISE SPECIFIED. ALL PROJECT DIMENSIONS BEFORE COMMENCING ON-SITE WORK. ON-SITE WORK IN ACCORDANCE WITH THE INSTRUCTIONS OF ANY DROPSHADOWS AND IMAGE INSTRUCTIONS.

ISSUE NO.	DESCRIPTION	APPROVED	DATE
A	ISSUE FOR DA	TW	03-11-2006
B	ISSUE REVIEW	TW	10-03-2007
C	ISSUE REVIEW	TW	3-04-2007



8M HIGH SHADE STRUCTURE  
BLACK SHADE CLOTH



CLIENT  
TARONGA ZOO CAPITAL WORKS &  
INFRASTRUCTURE  
02 99784 794

PROJECT  
MALE ELEPHANT HOLDING FACILITY  
TARONGA ZOO  
MOSMAN

DRAWING TITLE  
SITE PLAN

DATE	SCALE @ A1	DRAWN
31 FEBRUARY 2006	1:200 (SCALE @ A3)	TW / JBT
PROJECT NUMBER	DRAWING NUMBER	SCALE
2005197	DA03	C

**JACKSON TEEGE**

Jackson Teege  
Architects  
Level 3 101 Sussex Street  
Sydney New South Wales 2000 Australia  
Telephone +61 2 9850 2700  
Facsimile +61 2 9850 1180  
Email sydney@jacksonteege.com

Jackson Teege Chartered Accountants  
ABN 12 000 000 000  
Financially Audited by Haskin (2006)