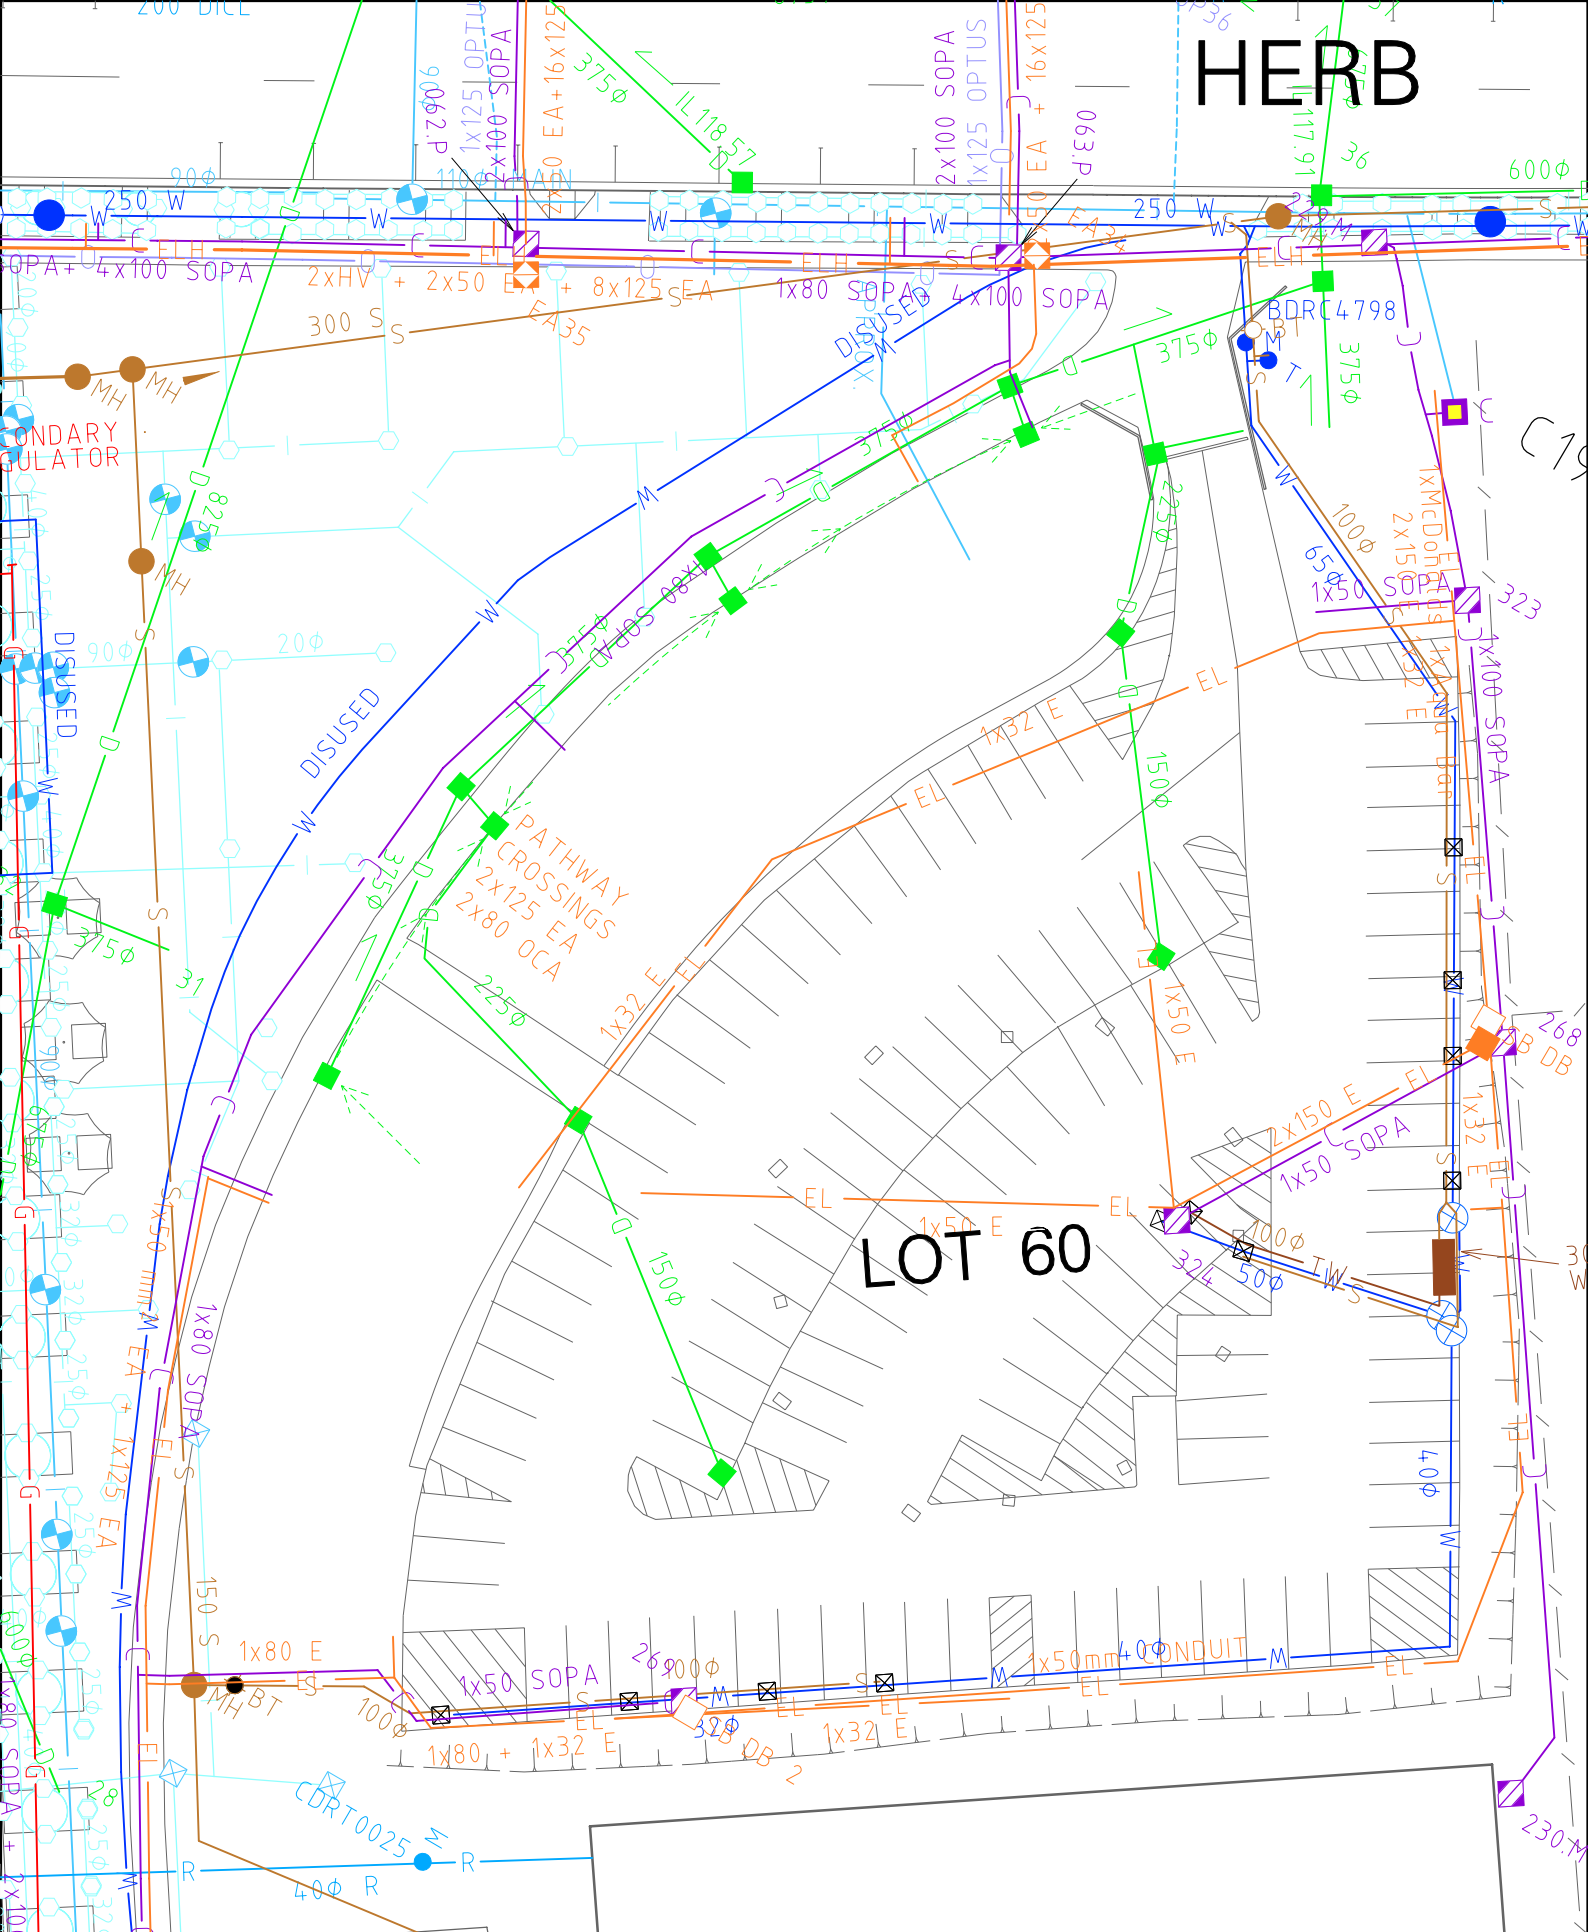


HERB

LOT 60

[illegible]

NOTES:

THE LOCATION OF SERVICES SHOWN HAVE BEEN COMPILED FROM INFORMATION OBTAINED FROM SERVICE AUTHORITIES AND OTHER SOURCES. DETAILS OF ALL NON SOPA ASSETS SHOULD BE VERIFIED WITH THE RELEVANT AUTHORITY.

SOPA IS NOT AWARE OF THE EXISTENCE OF ANY OTHER SERVICES BUT WILL NOT BE LIABLE SHOULD ANY ADDITIONAL SERVICES BE FOUND.

THESE PLANS ARE FOR VERIFICATION PURPOSES AND SHOULD BE USED WITH CAUTION.

IF INFORMATION SHOWN ON THIS PLAN IS FOUND TO BE INCORRECT PLEASE INFORM THE ADO, ON (021 794 7877)



SYDNEY OLYMPIC PARK AUTHORITY
7 FIGTREE DRIVE SYDNEY OLYMPIC PARK NSW 2127
PH. (02) 9714 7300 FAX. (02) 9714 7818

DISTRIBUTION CONTROL

THIS DRAWING REMAINS THE PROPERTY OF THE SYDNEY OLYMPIC PARK AUTHORITY EXCEPT AS PROVIDED IN THE CONDITIONS OF ISSUE. IT SHALL NOT BE COPIED IN WHOLE OR IN PART NOR RE-ISSUED IN ANY FORM TO ANY OTHER PARTY WITHOUT THE WRITTEN APPROVAL OF THE SYDNEY OLYMPIC PARK AUTHORITY.

**SYDNEY OLYMPIC PARK
SERVICES -DEVELOPMENT SITE 4B**



DRG. NO. : 021-P-P-0022 REV. A
SCALE: AS PER SCALE BAR

PLOT DATE: 21/11/2006