



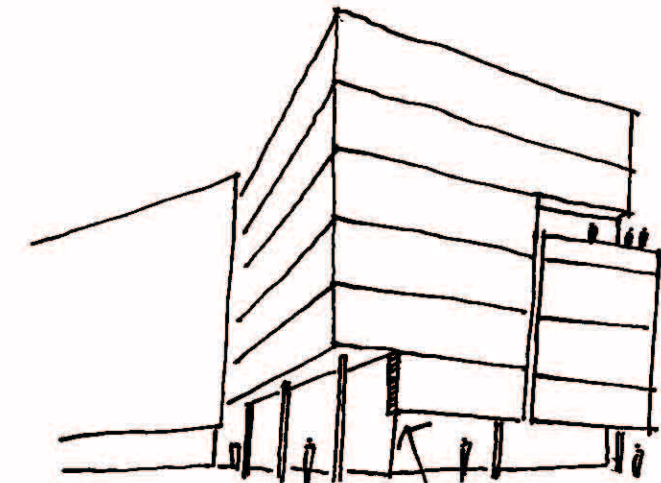

DOUBLE HEIGHT
COLONADE

'yellow' SYMBOLISM
@ ENTRY AS PER
HERB ELLIOT AVE.

- Double height colonnade expression through a reduced floorplate at first floor level
- Dynamic entry statement from Olympic Boulevard
- Similar entry statement to that at Herb Elliot avenue
- Legible and defined entrance

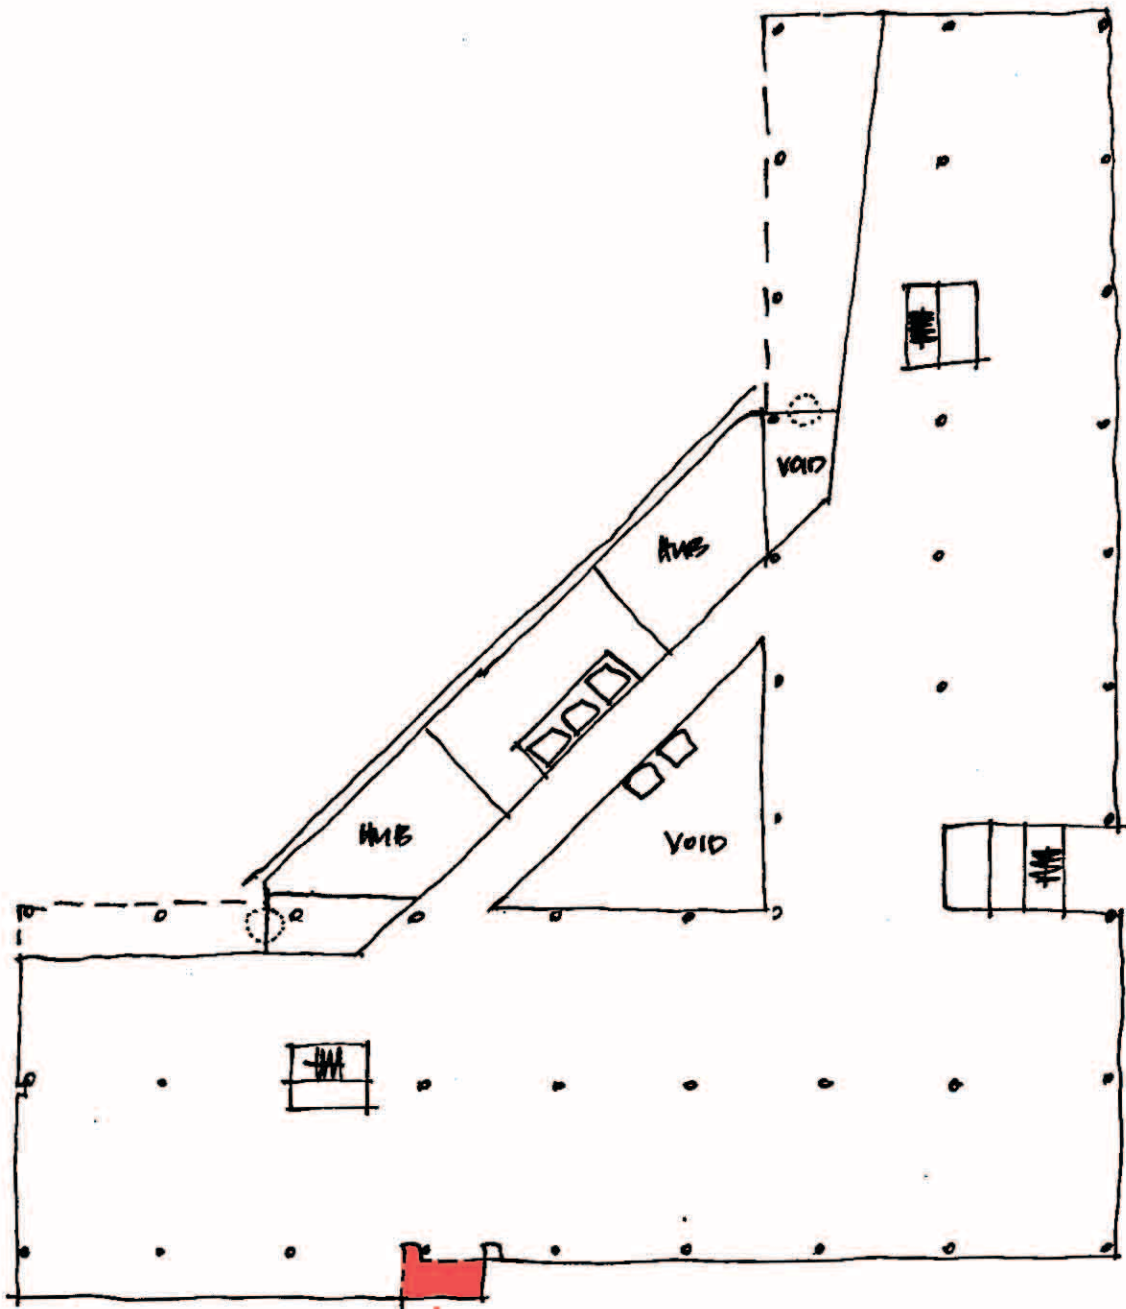

Extension to L1/L2/L3