

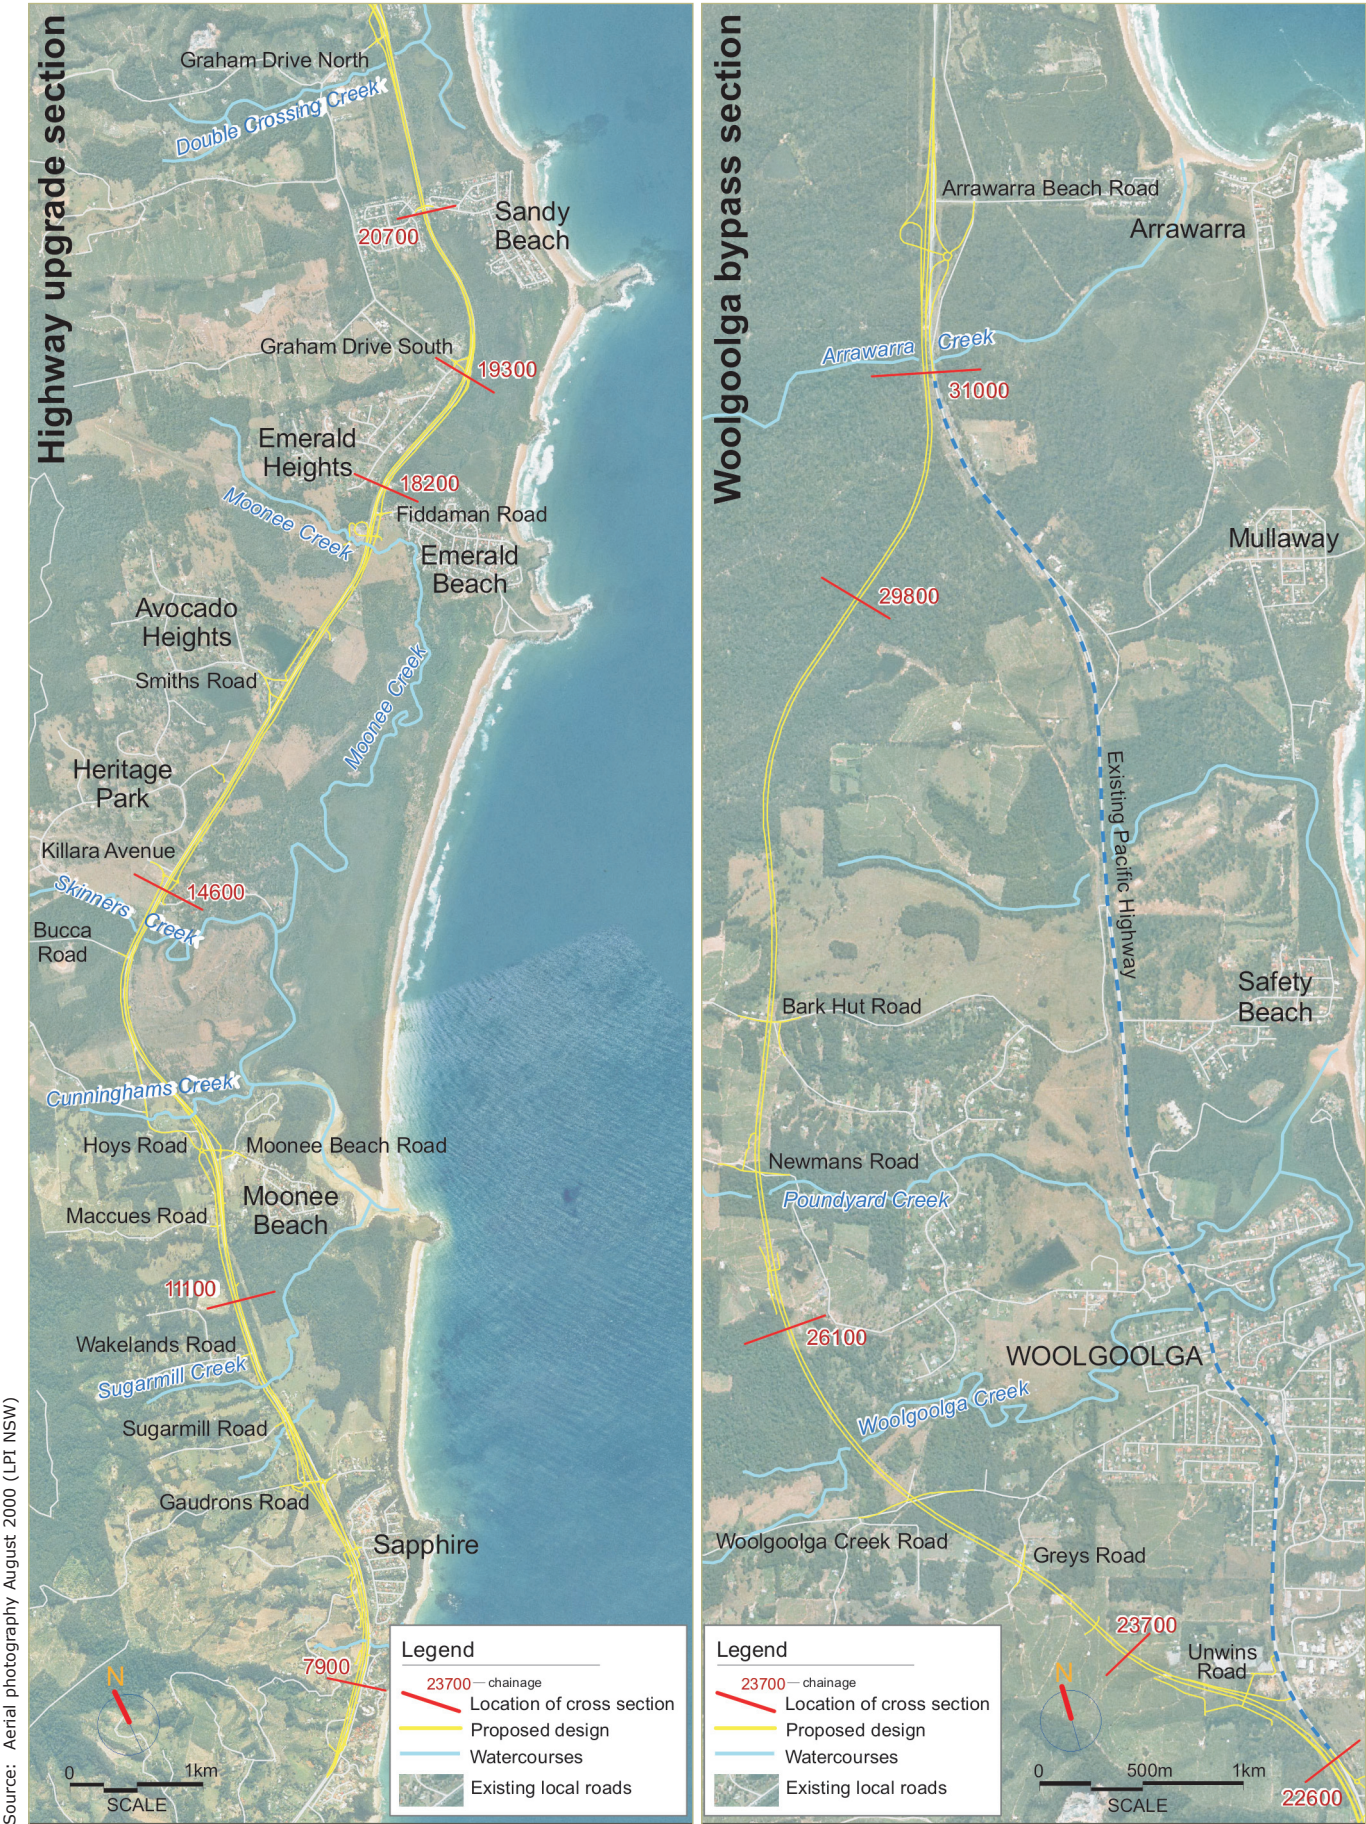


FIGURE 7.4a GENERAL LOCATION OF CROSS SECTIONS