


Source: Aerial photography 2005 (Roger Dwyer & Associates) Cadastral boundaries May 2007 (CHCC)

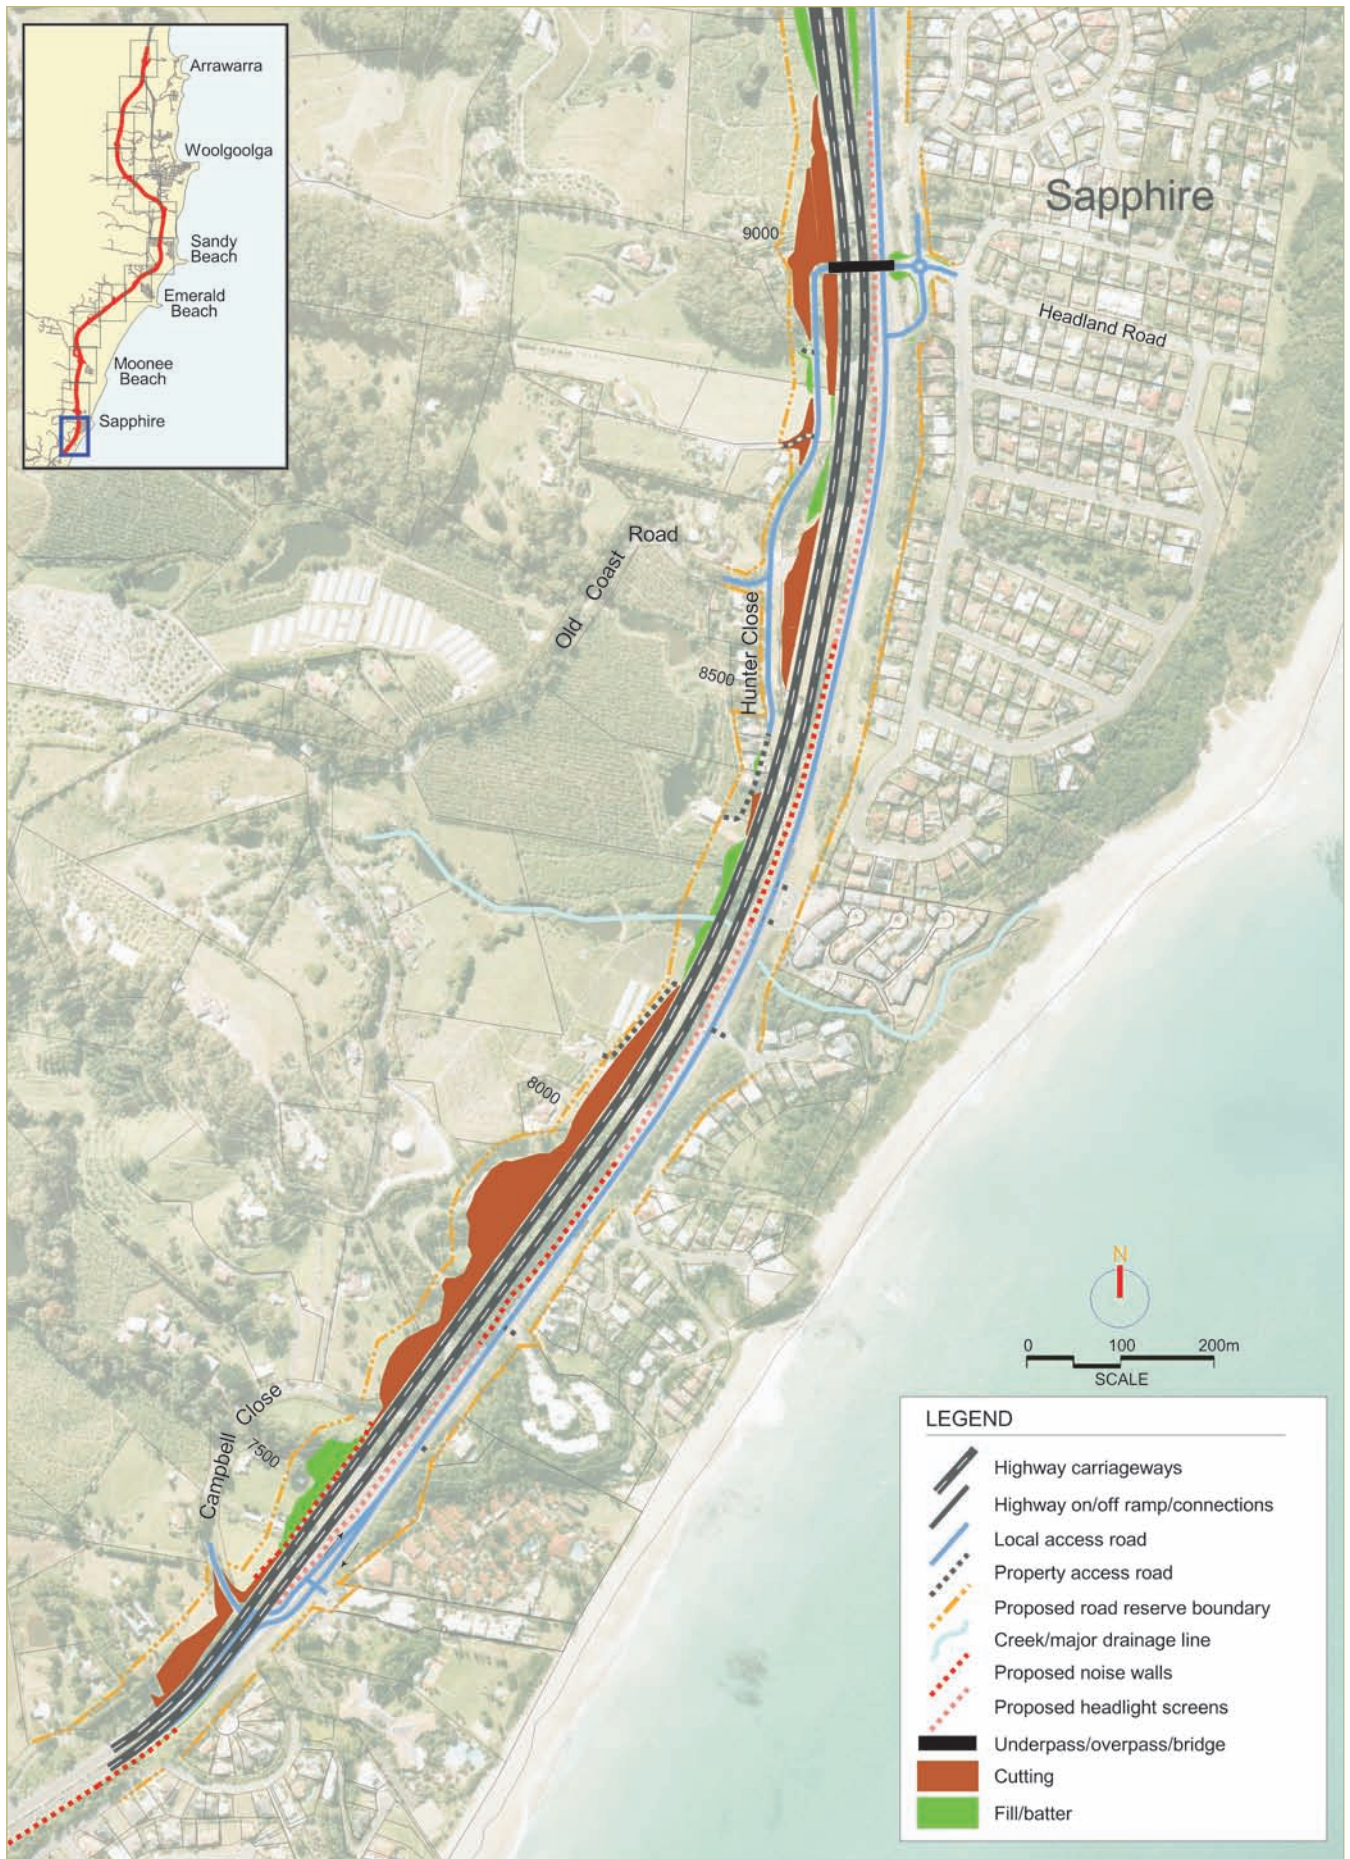

Source: Aerial photography 2005 (Roger Dwyer & Associates) Cadastral boundaries May 2007 (CHCC)

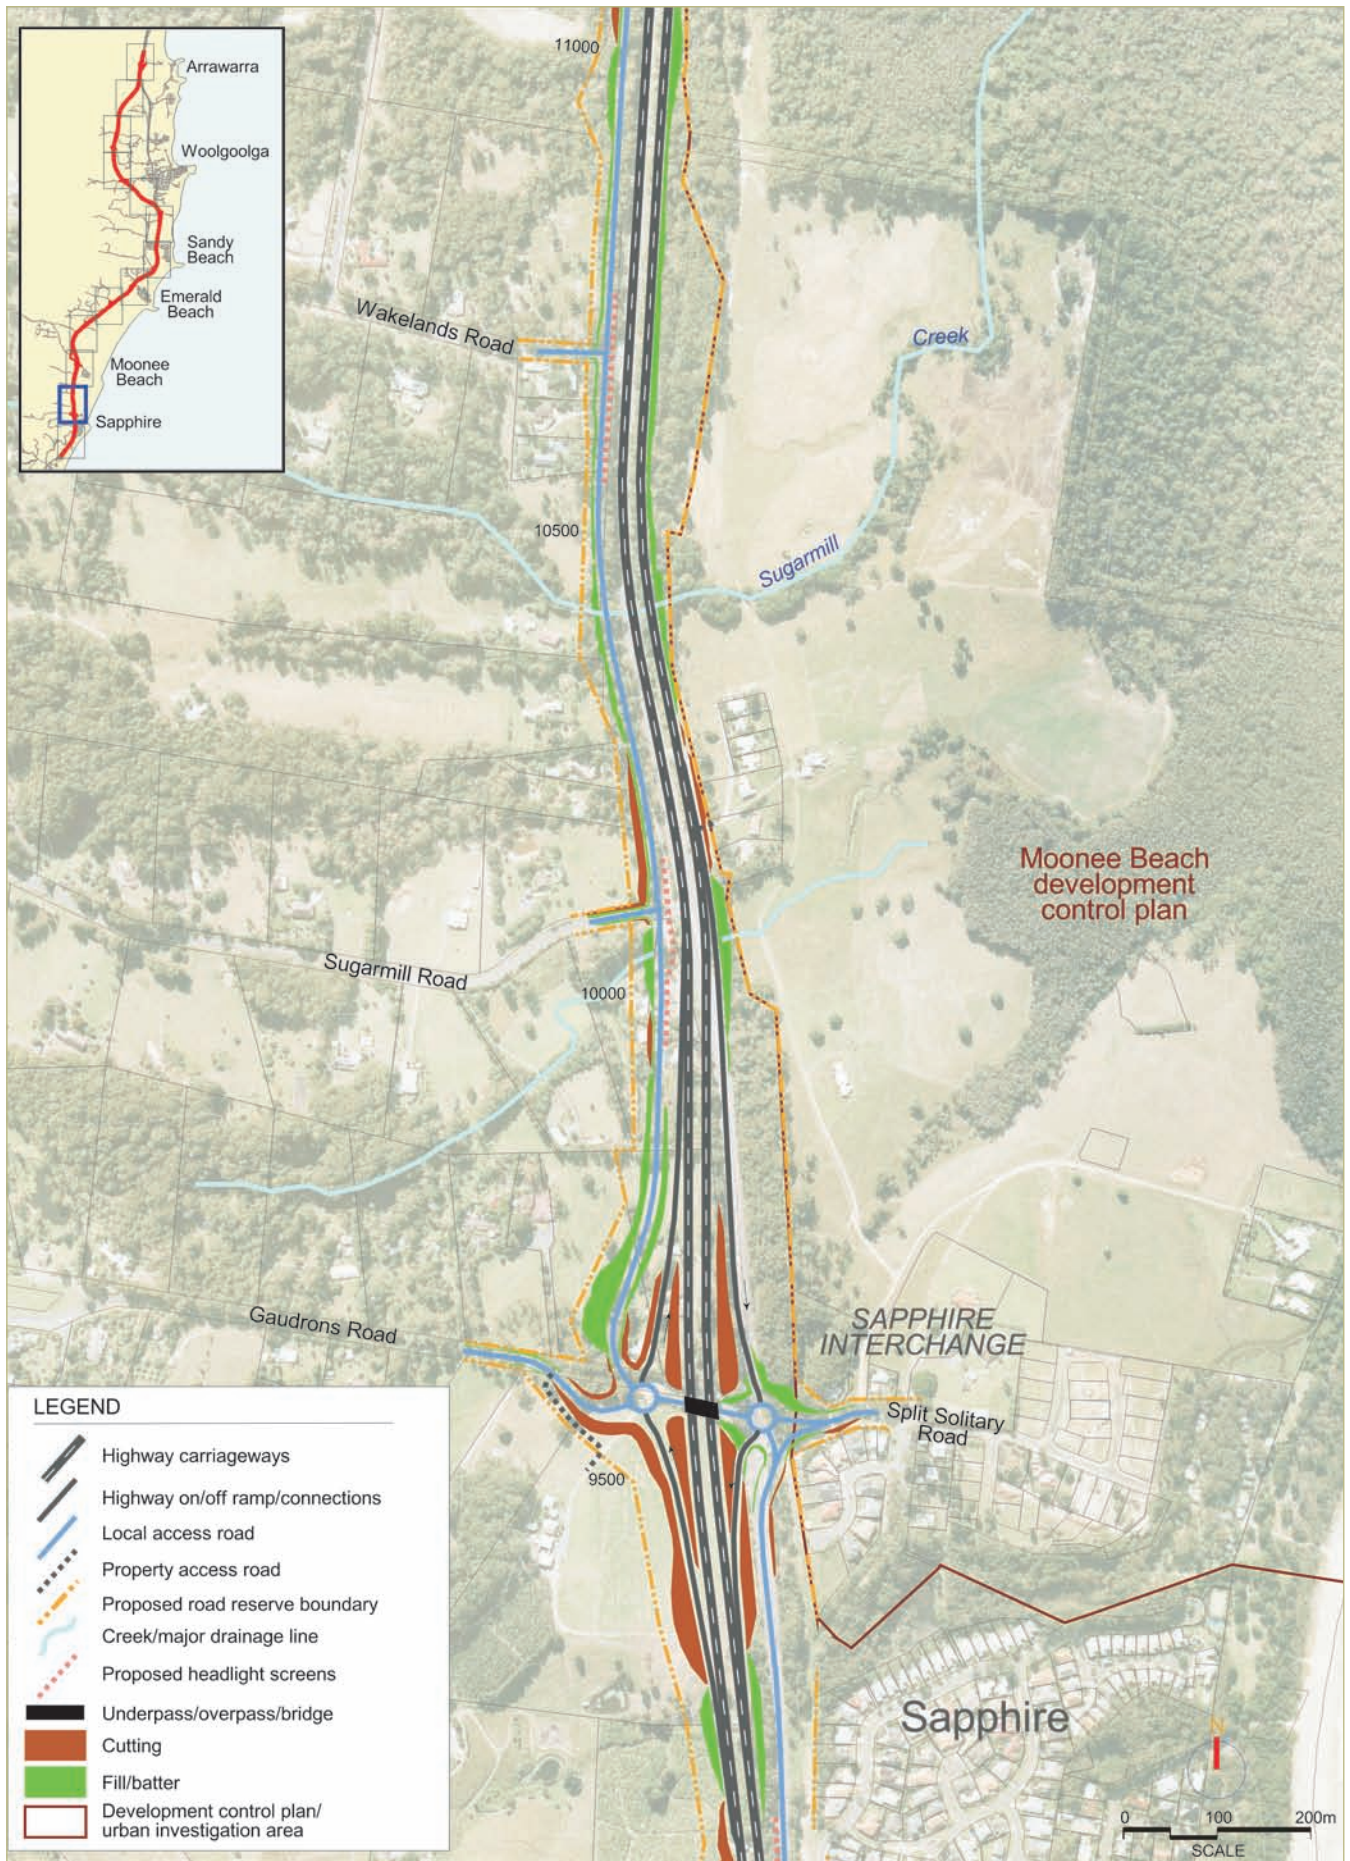


FIGURE 7.2b PROPOSED DESIGN



FIGURE 7.2c PROPOSED DESIGN