

Source: Aerial photography 2005 (Roger Dwyer & Associates) Cadastral boundaries May 2007 (CHCC)

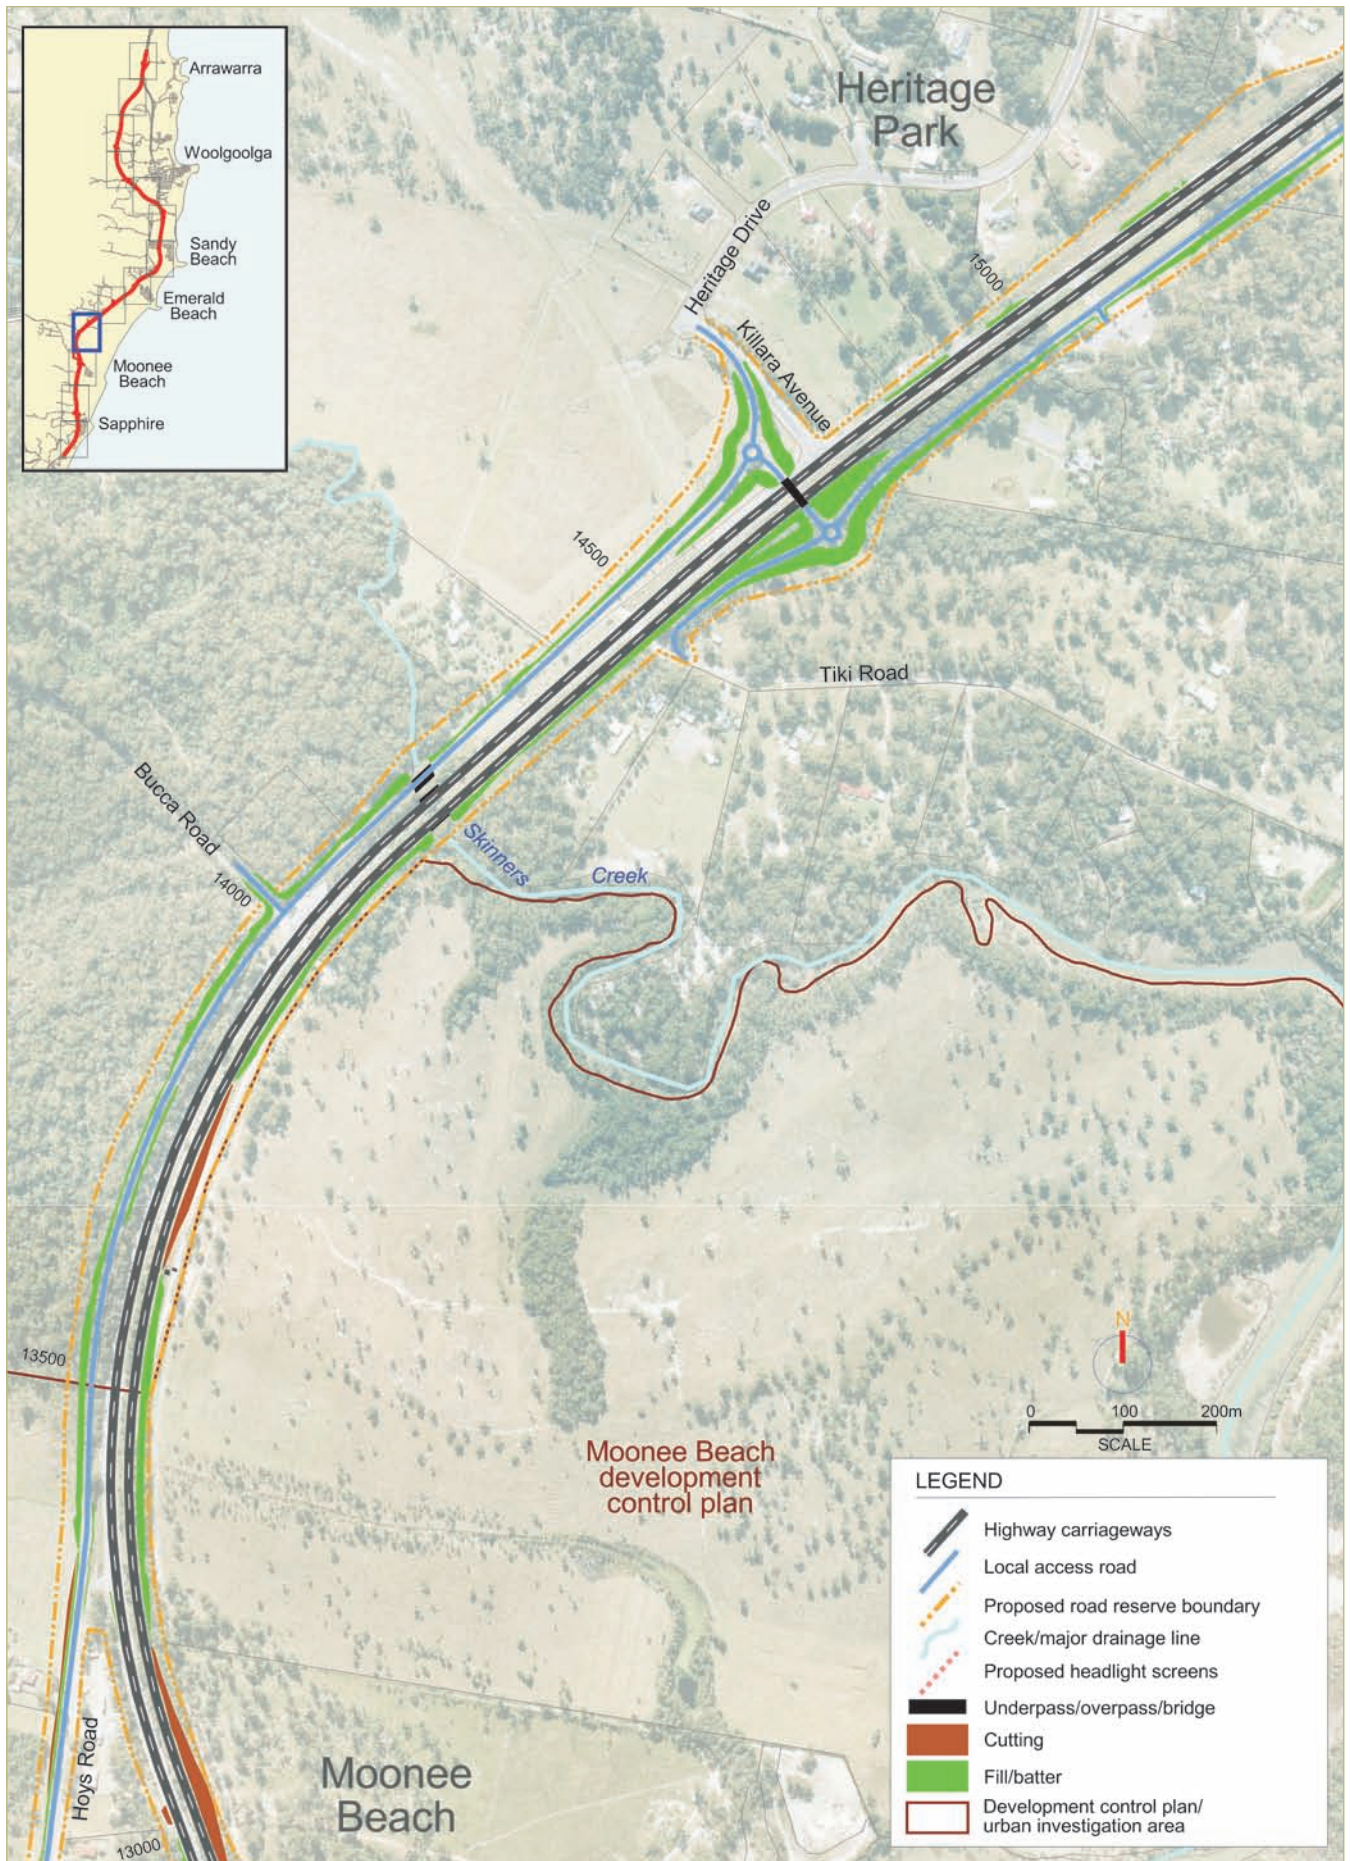


FIGURE 7.2d PROPOSED DESIGN

Source: Aerial photography 2005 (Roger Dwyer & Associates) Cadastral boundaries May 2007 (CHCC)

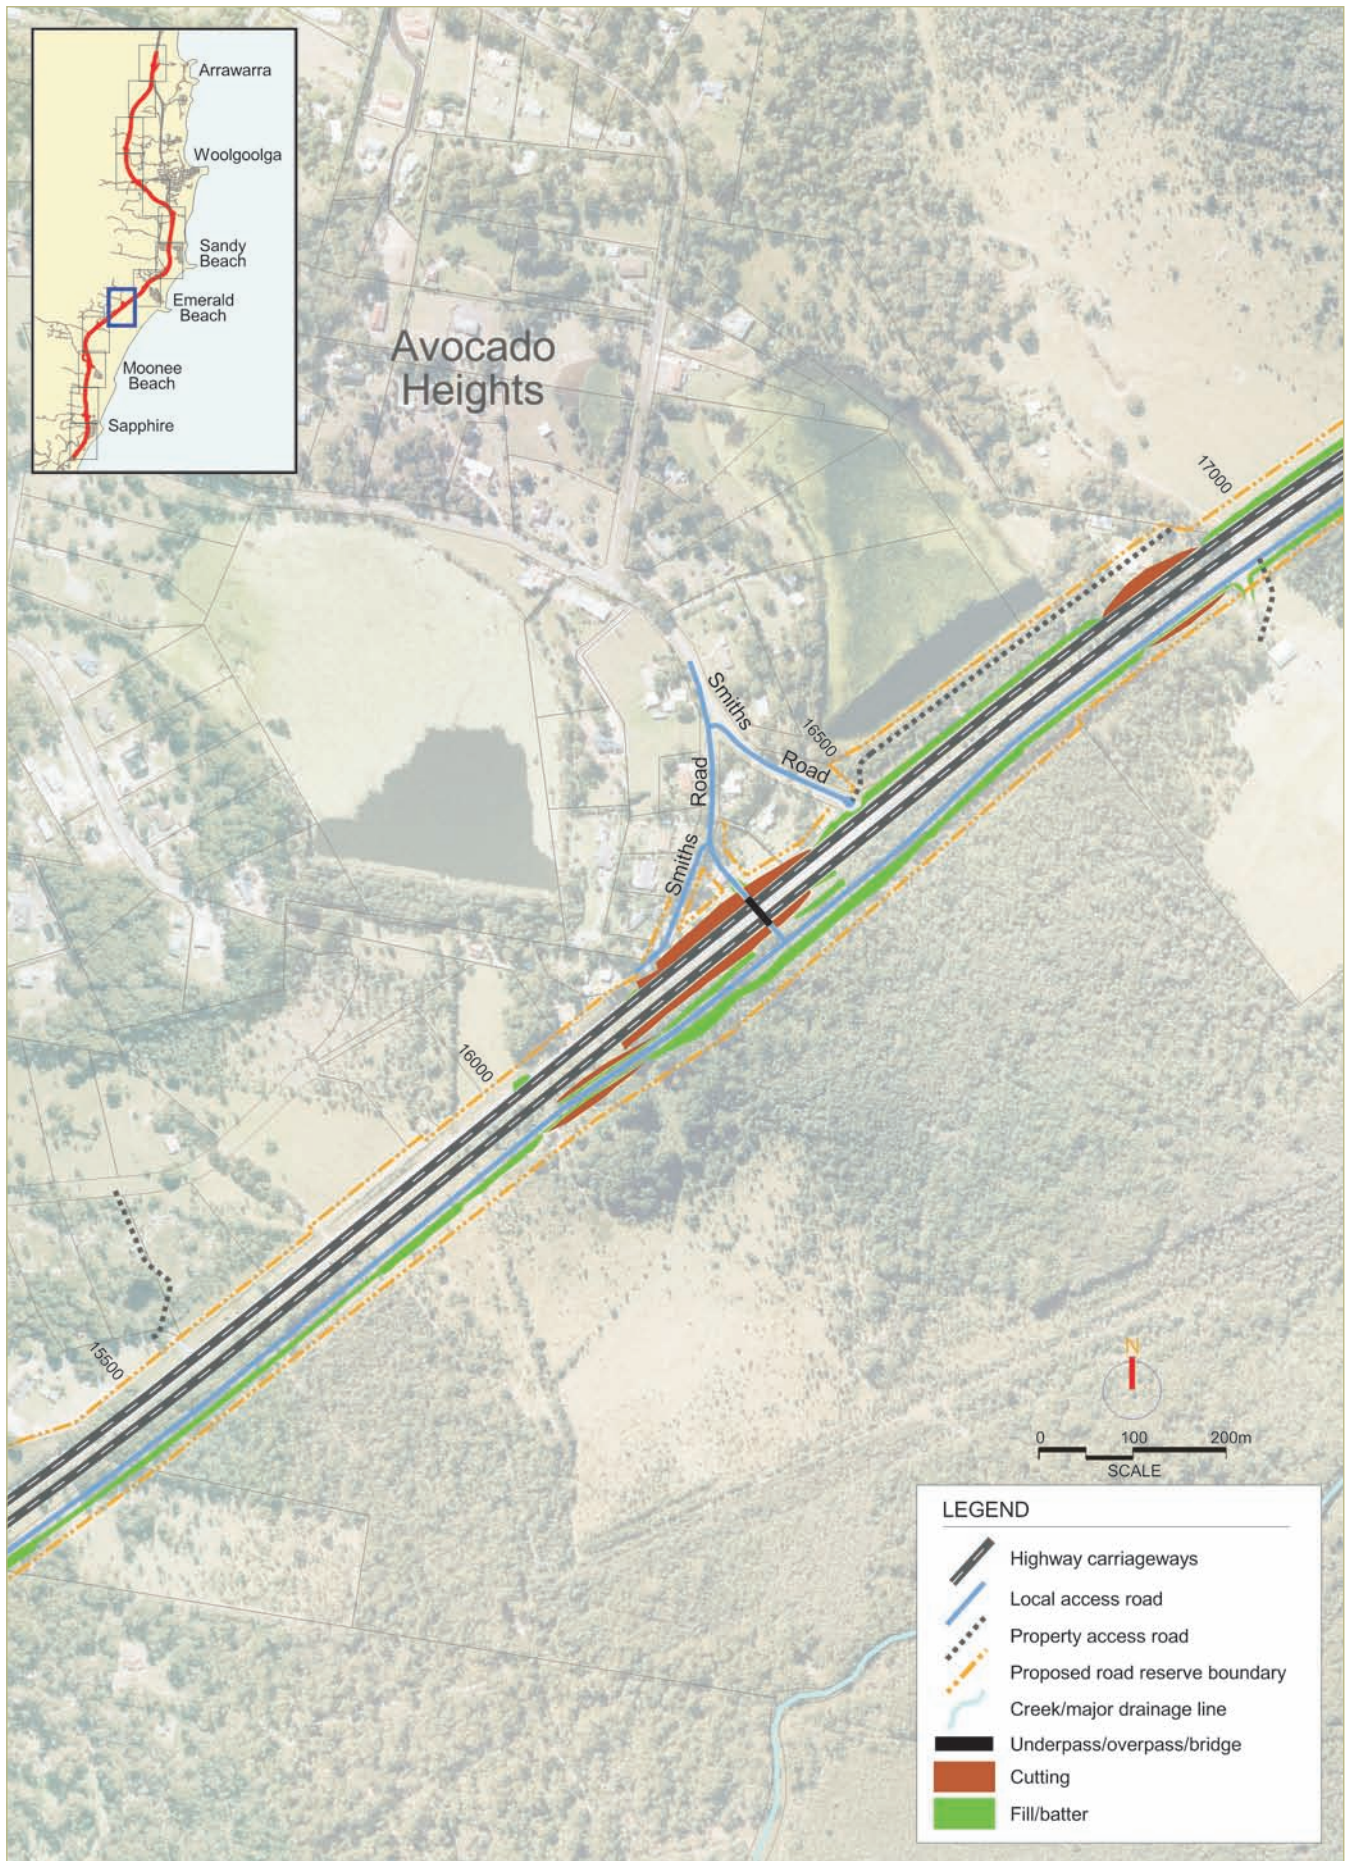


FIGURE 7.2e PROPOSED DESIGN

Source: Aerial photography 2005 (Roger Dwyer & Associates) Cadastral boundaries May 2007 (CHCC)

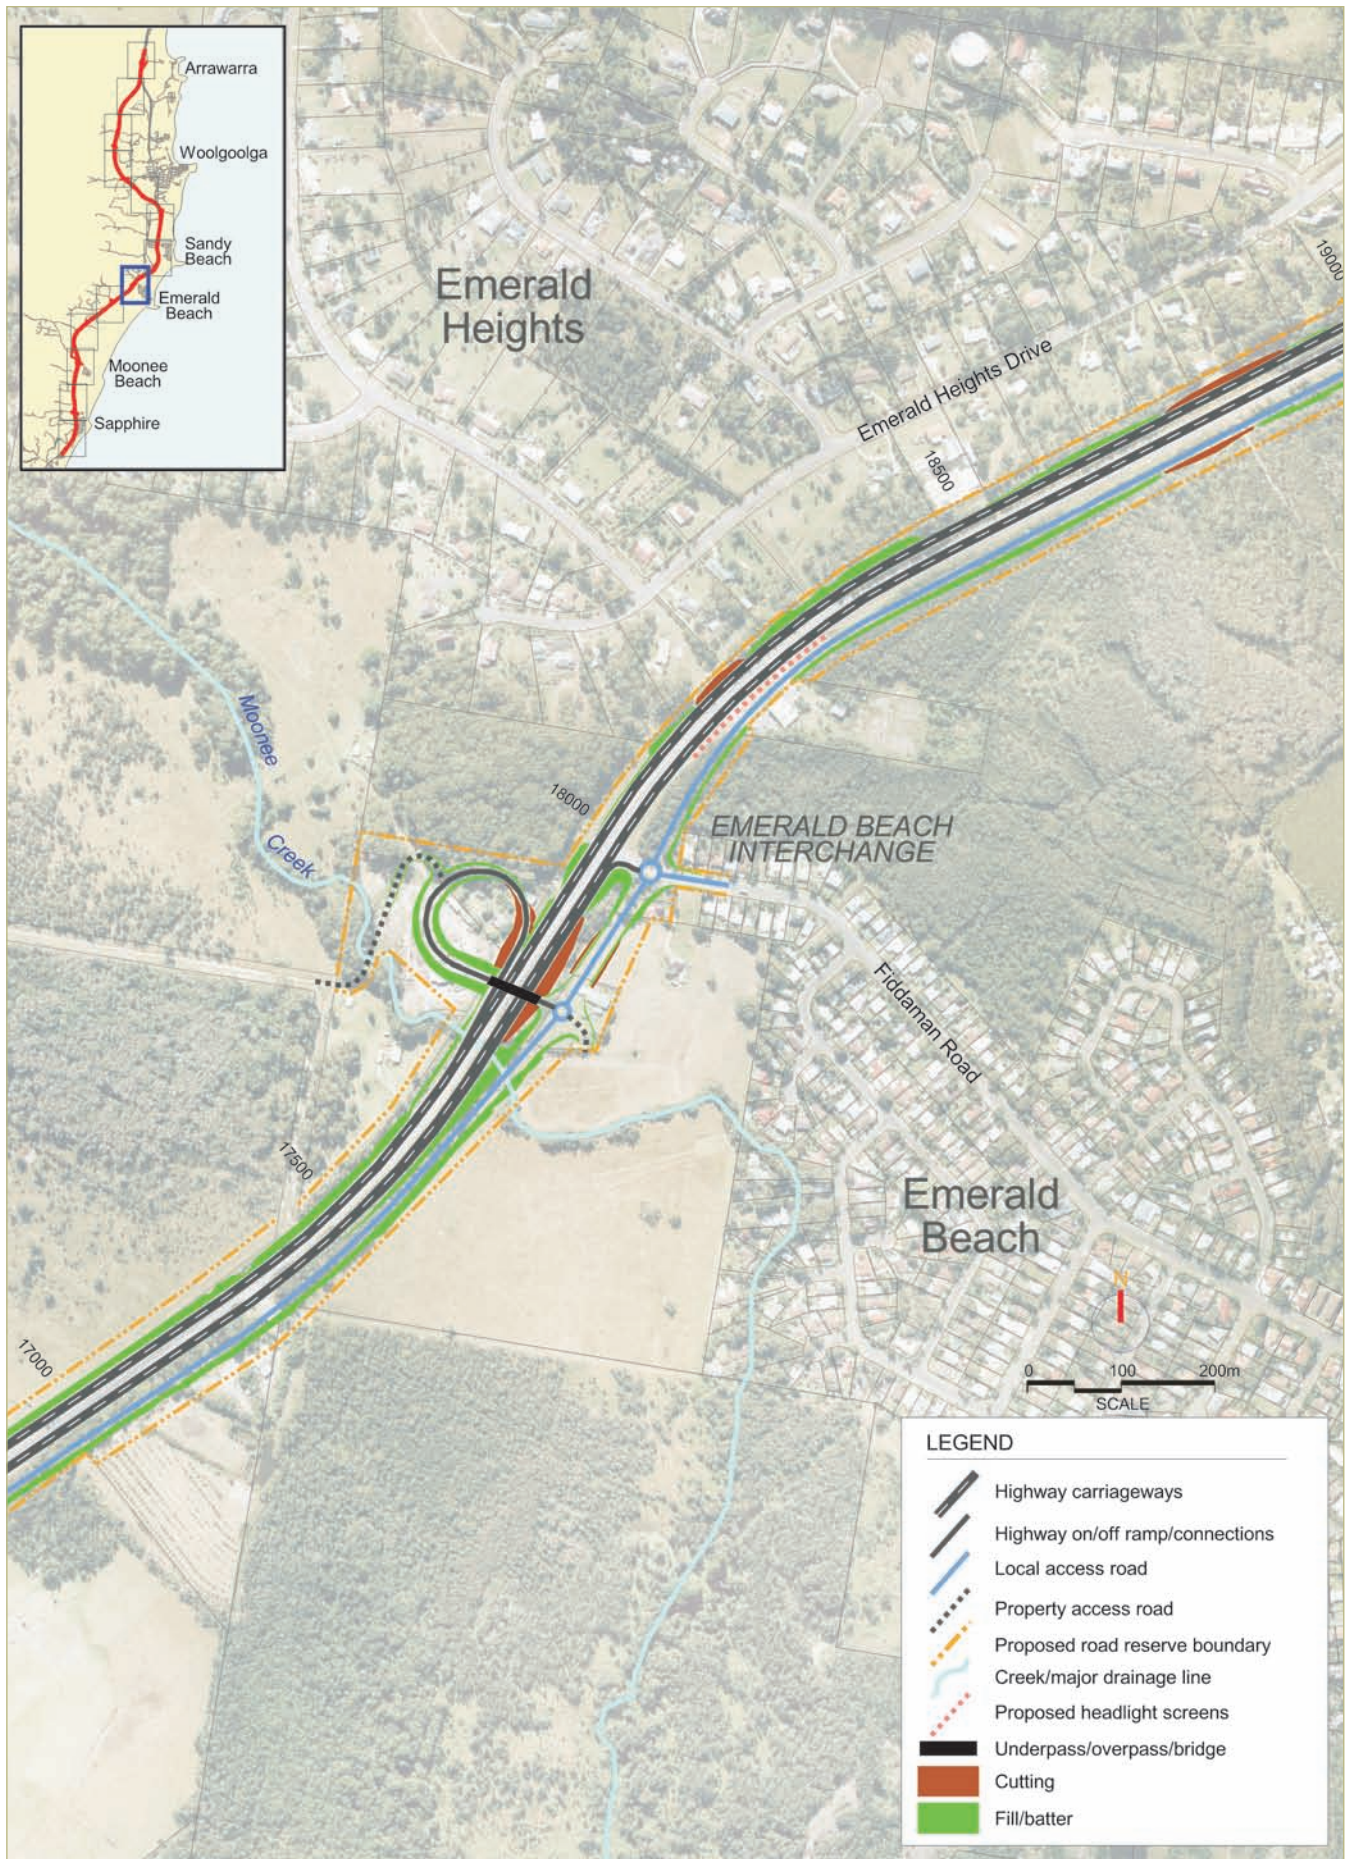


FIGURE 7.2f PROPOSED DESIGN

Source: Aerial photography 2005 (Roger Dwyer & Associates) Cadastral boundaries May 2007 (CHCC)

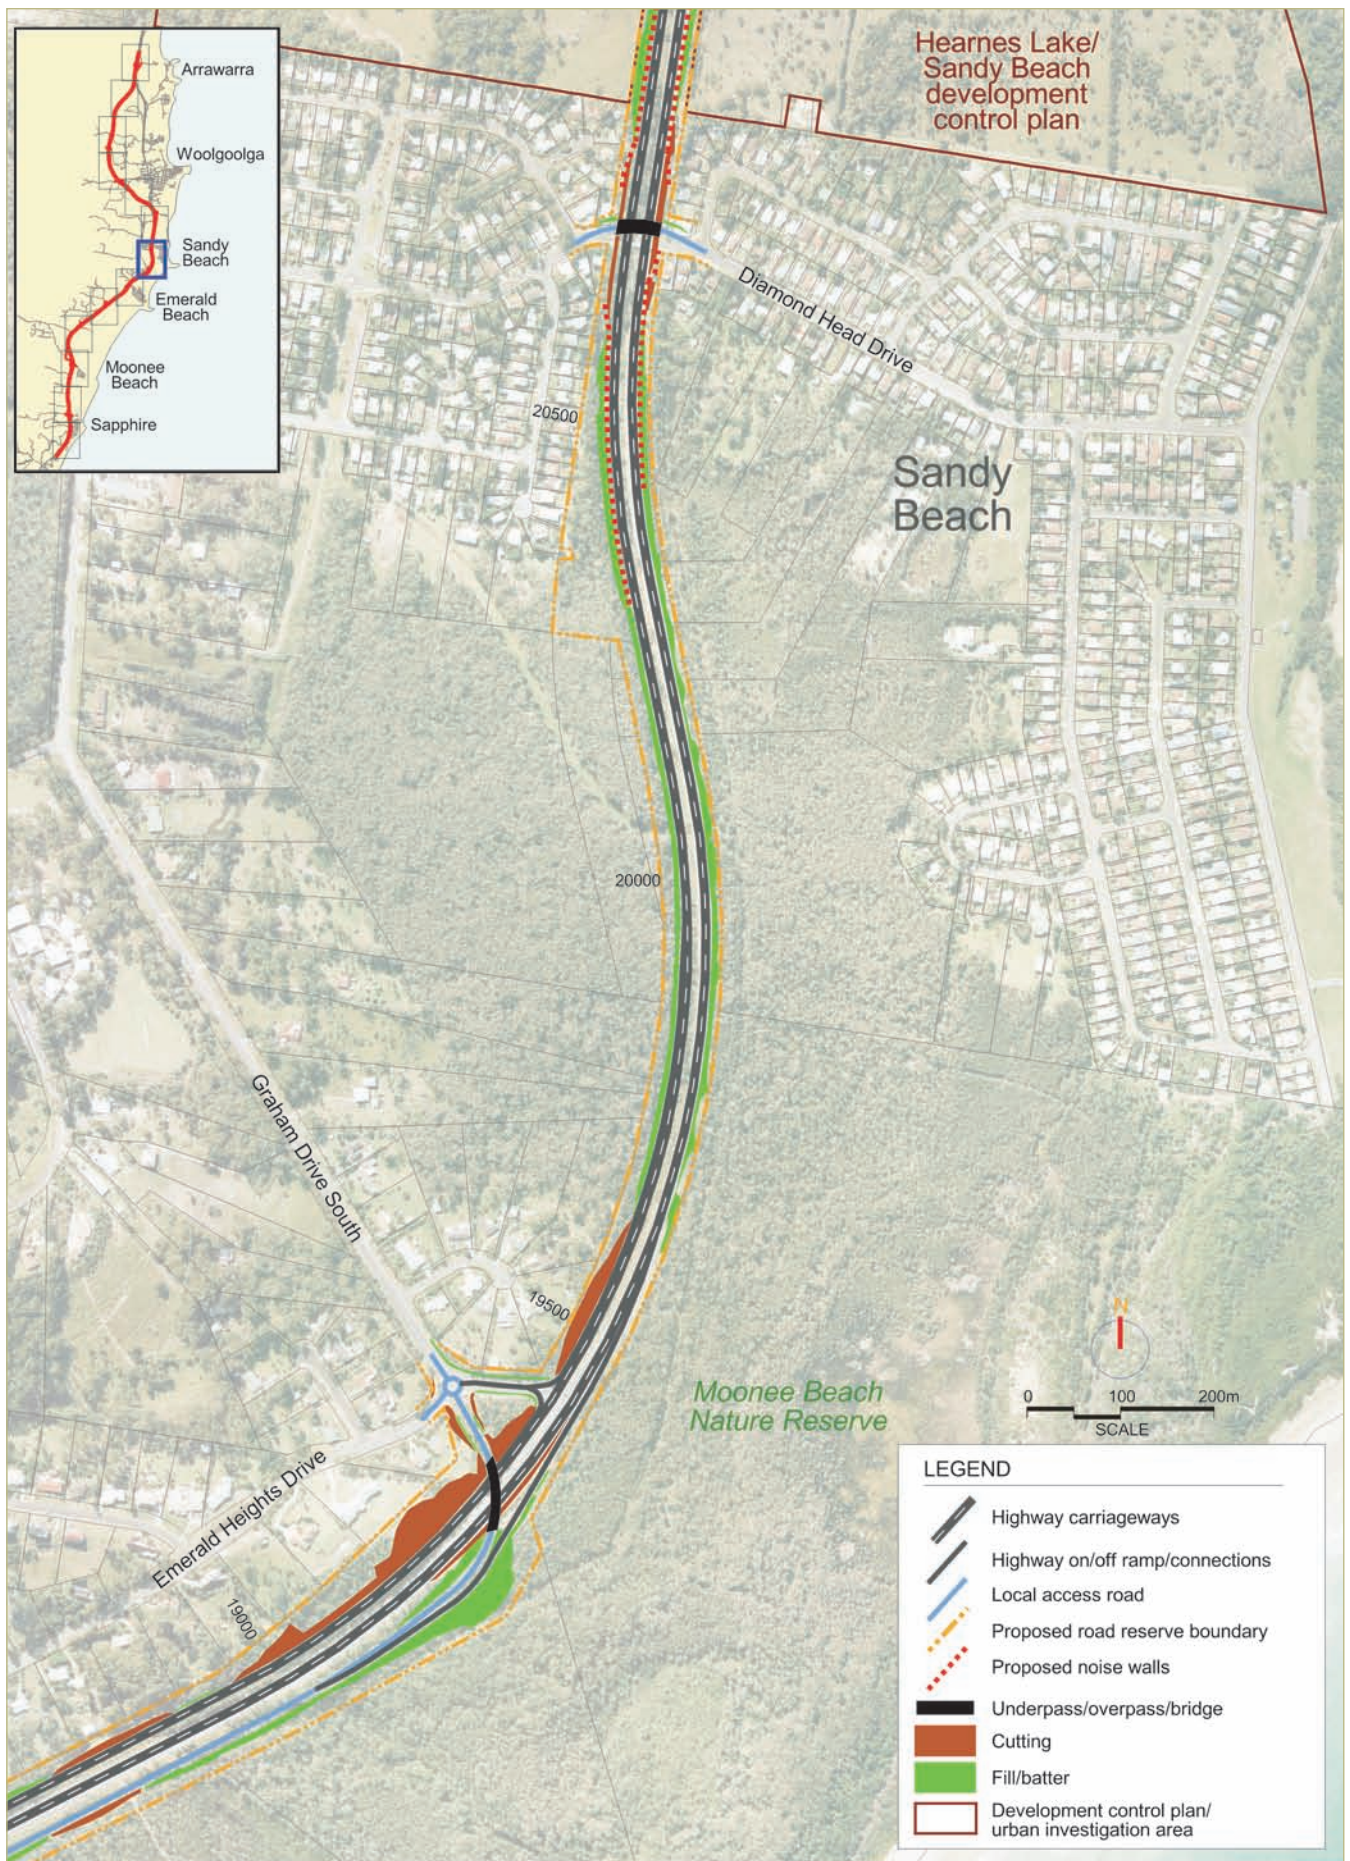


FIGURE 7.2g PROPOSED DESIGN

Source: Aerial photography 2005 (Roger Dwyer & Associates) Cadastral boundaries May 2007 (CHCC)

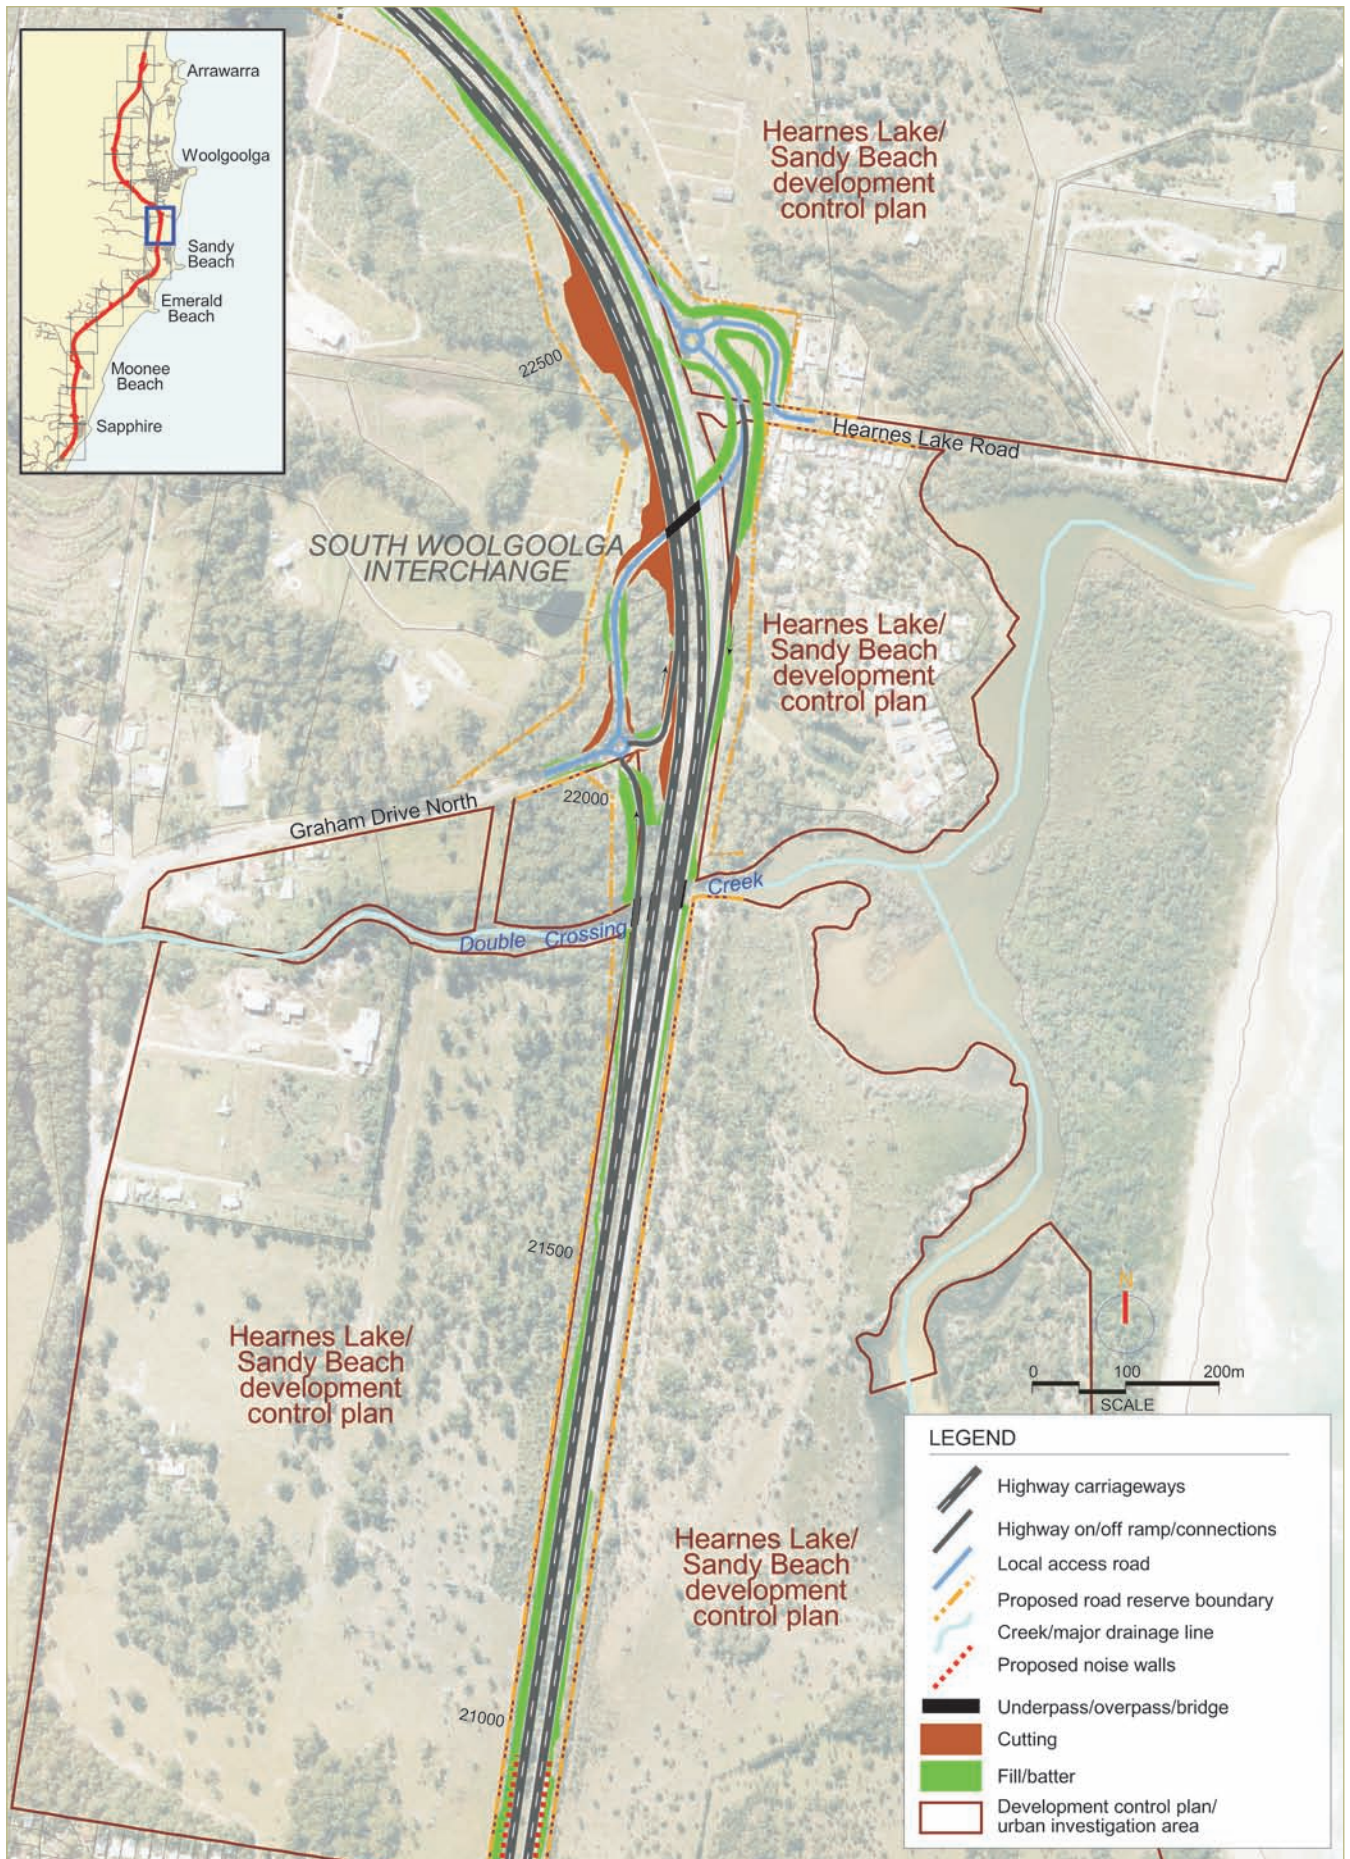


FIGURE 7.2h PROPOSED DESIGN