

Source: Aerial photography 2005 (Roger Dwyer & Associates) Cadastral boundaries May 2007 (CHCC)

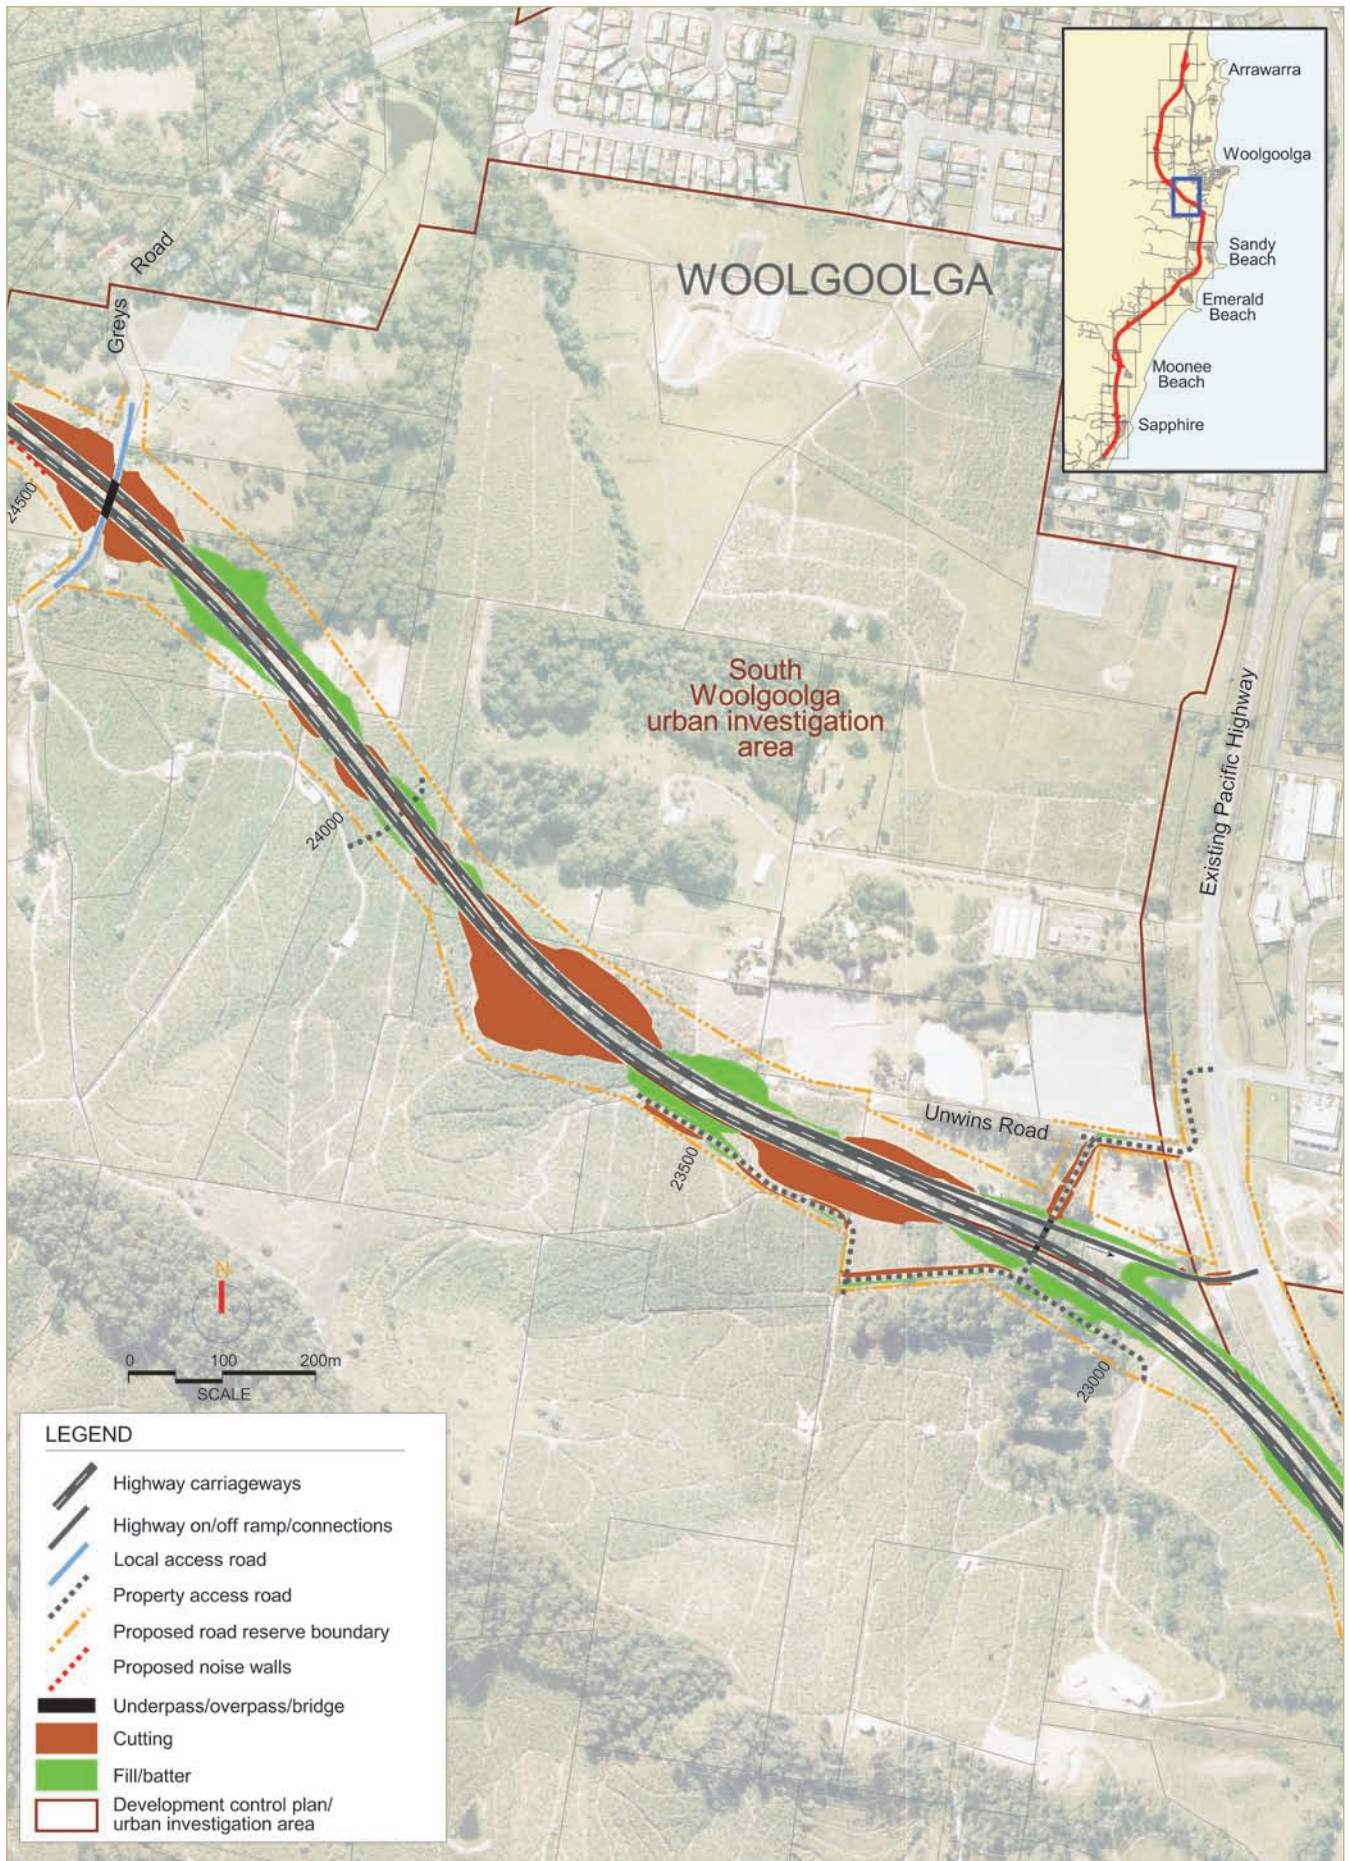


FIGURE 7.2i PROPOSED DESIGN

Source: Aerial photography 2005 (Roger Dwyer & Associates) Cadastral boundaries May 2007 (CHCC)

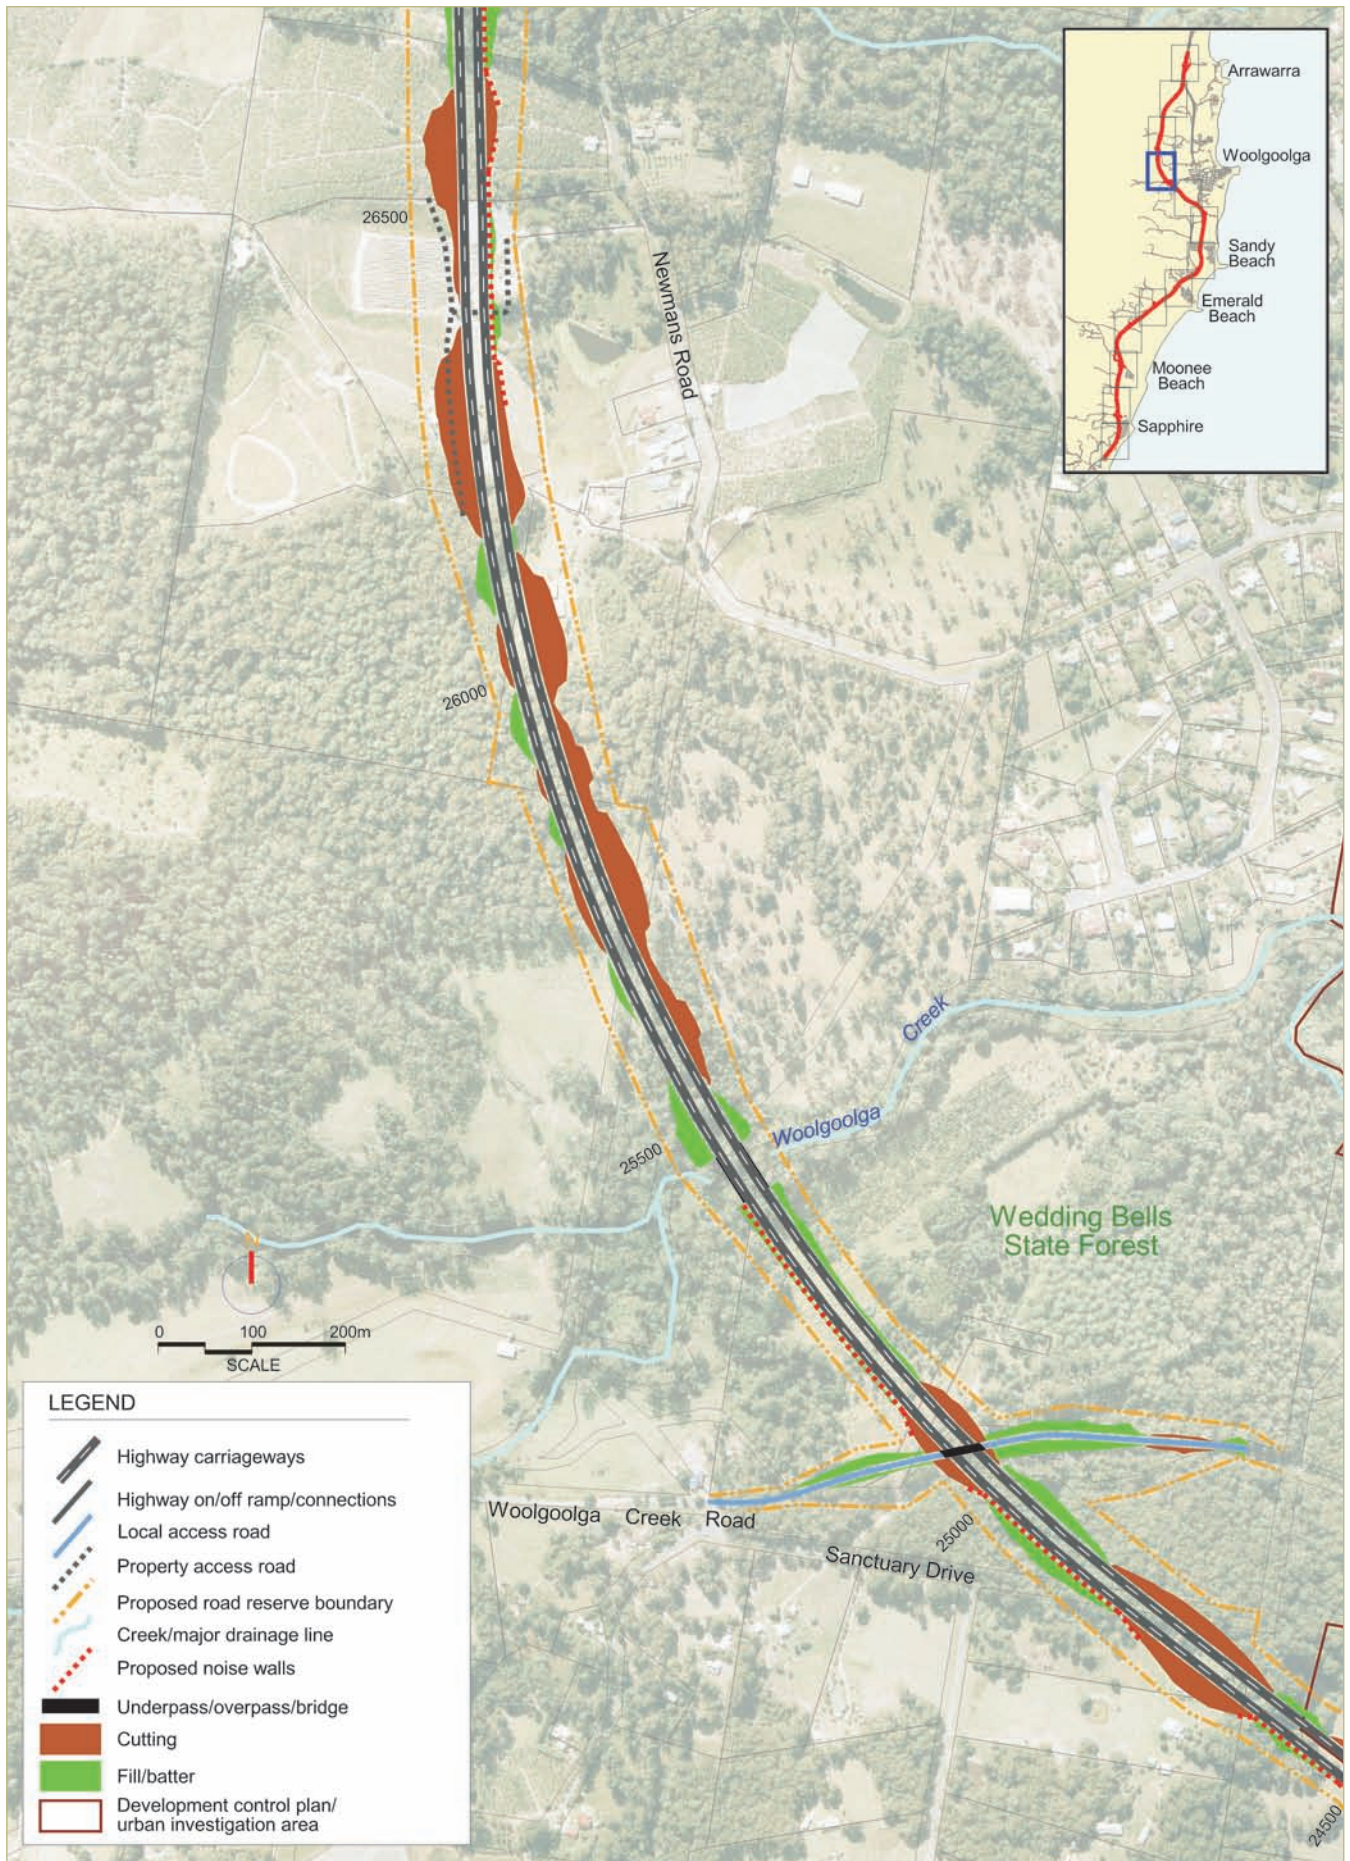


FIGURE 7.2j PROPOSED DESIGN

Source: Aerial photography 2005 (Roger Dwyer & Associates) Cadastral boundaries May 2007 (CHCC)


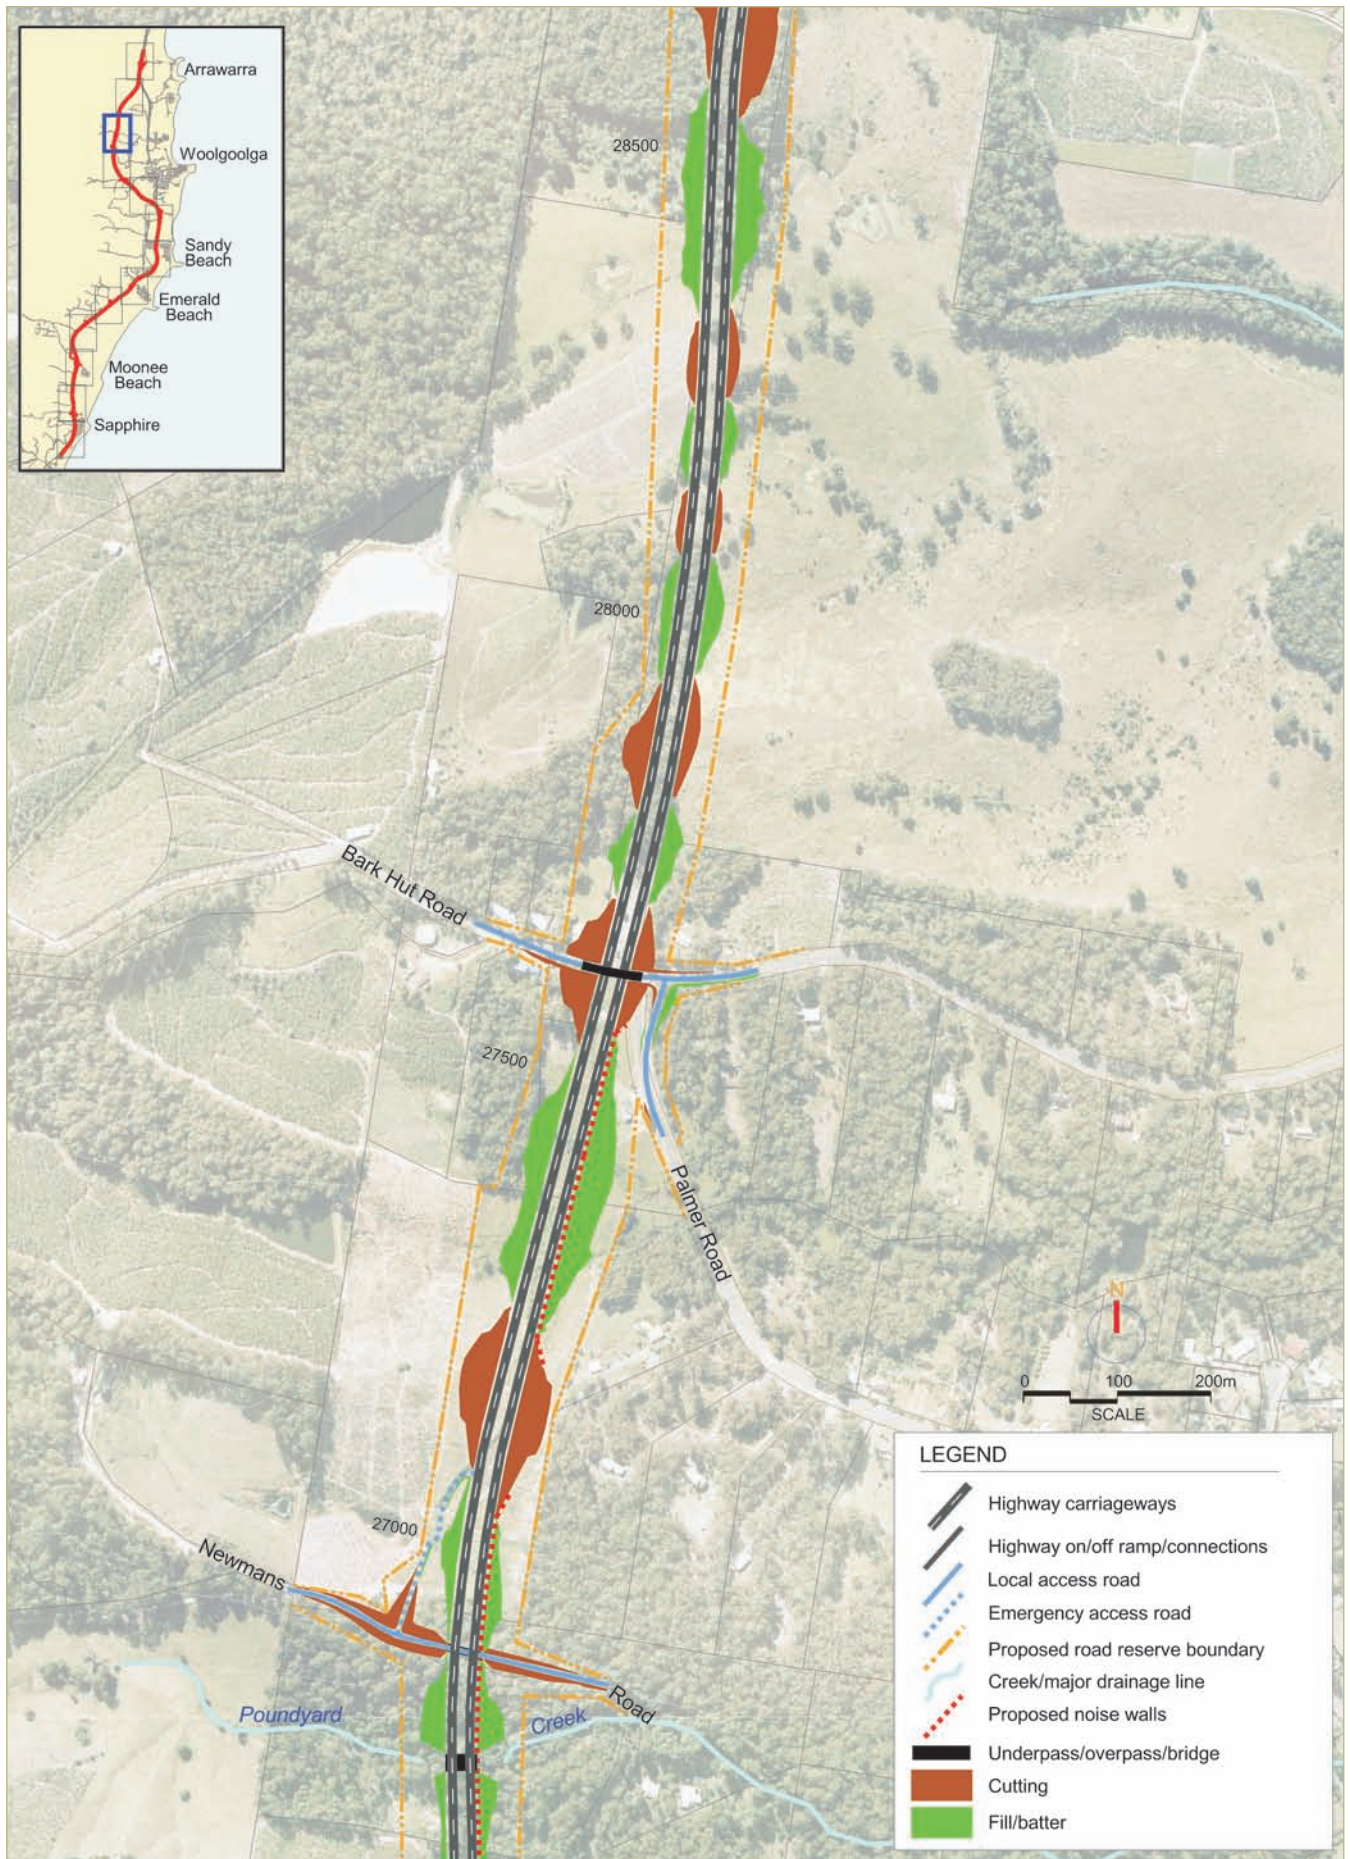


FIGURE 7.2k PROPOSED DESIGN

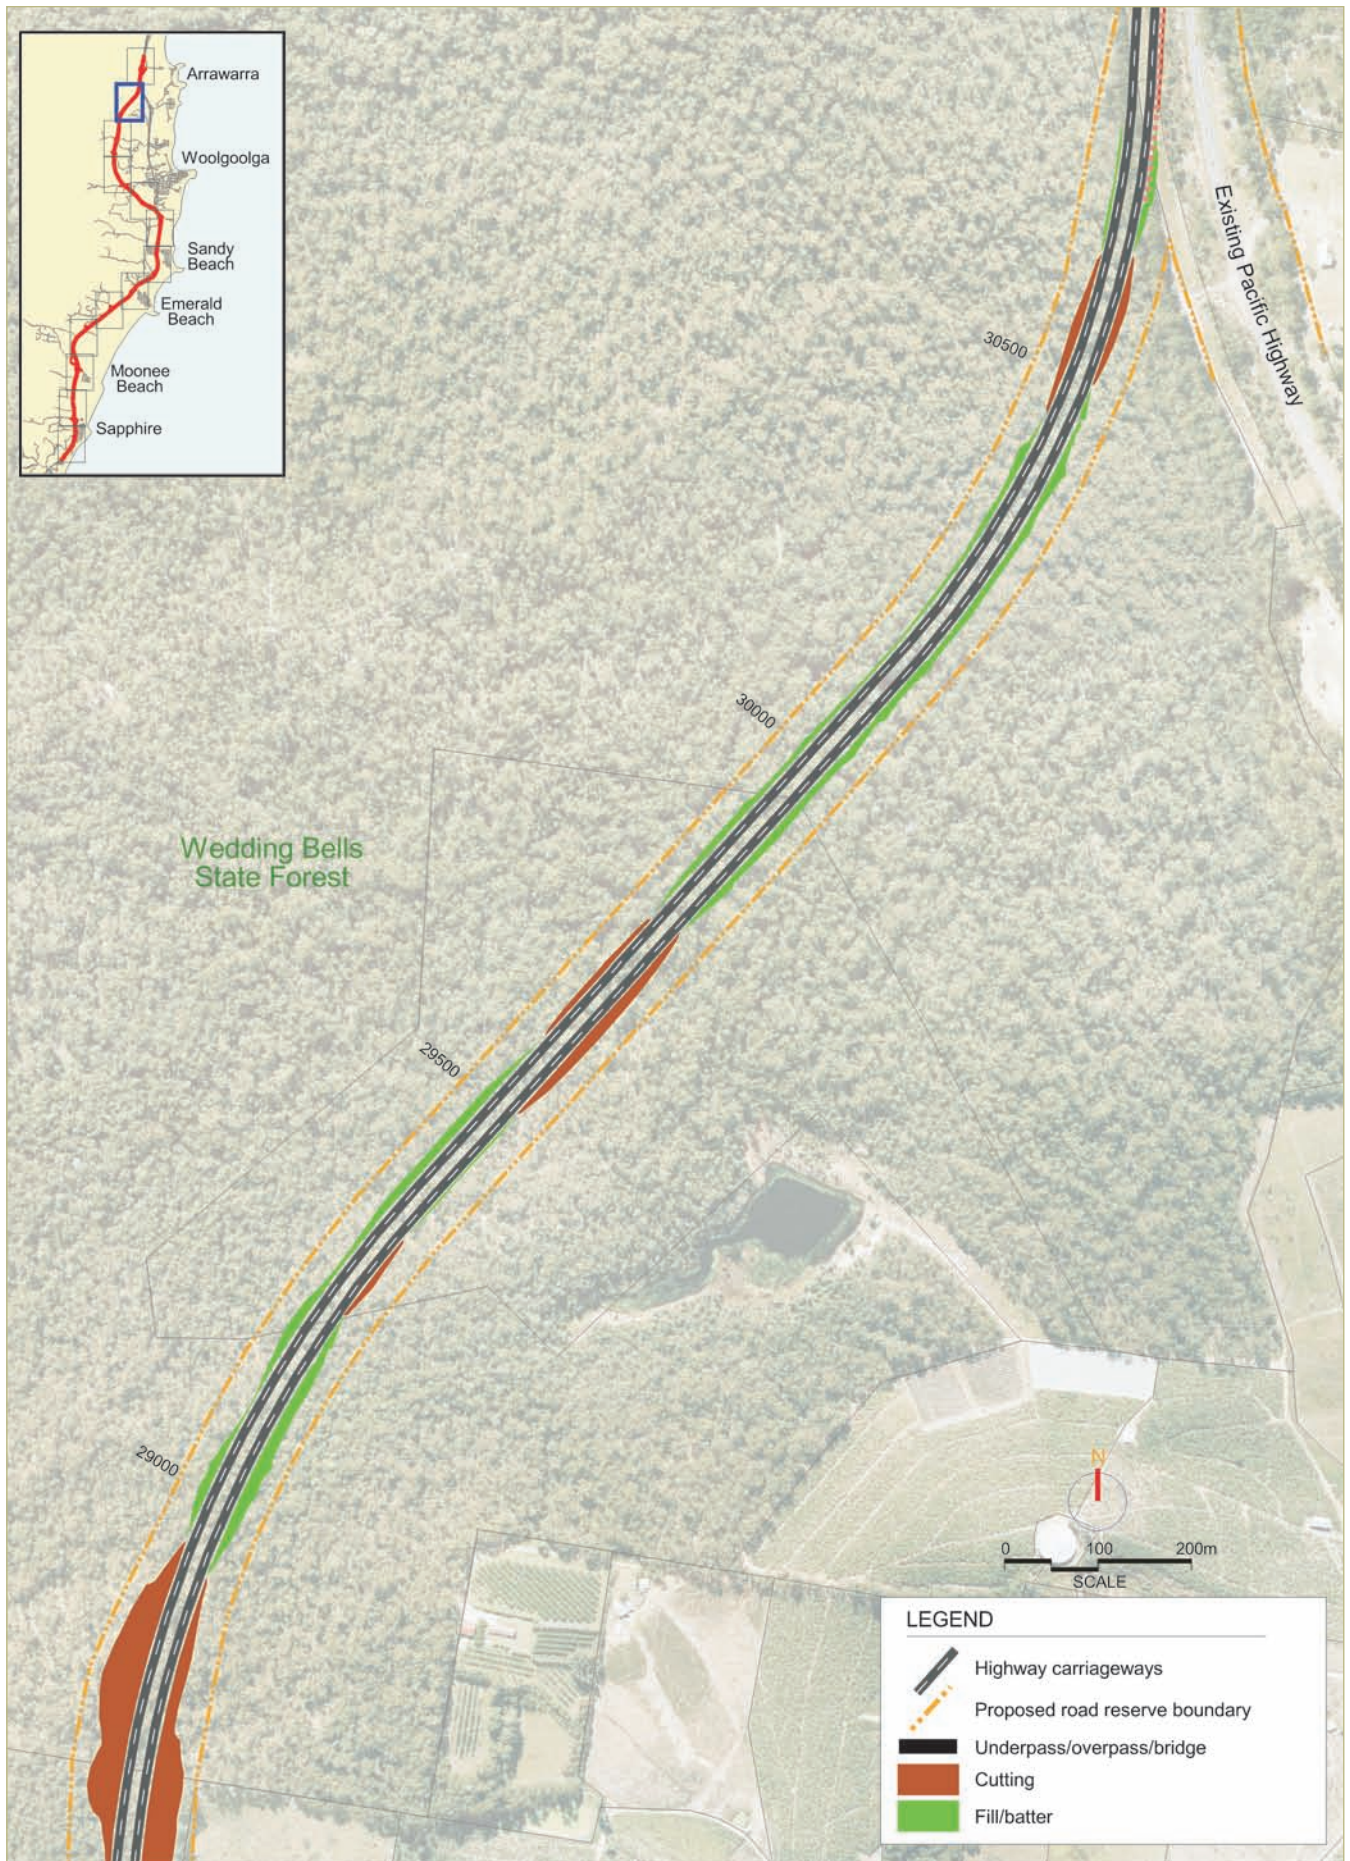

Source: Aerial photography 2005 (Roger Dwyer & Associates) Cadastral boundaries May 2007 (CHCC)

FIGURE 7.2I PROPOSED DESIGN

Source: Aerial photography 2005 (Roger Dwyer & Associates) Cadastral boundaries May 2007 (CHCC)

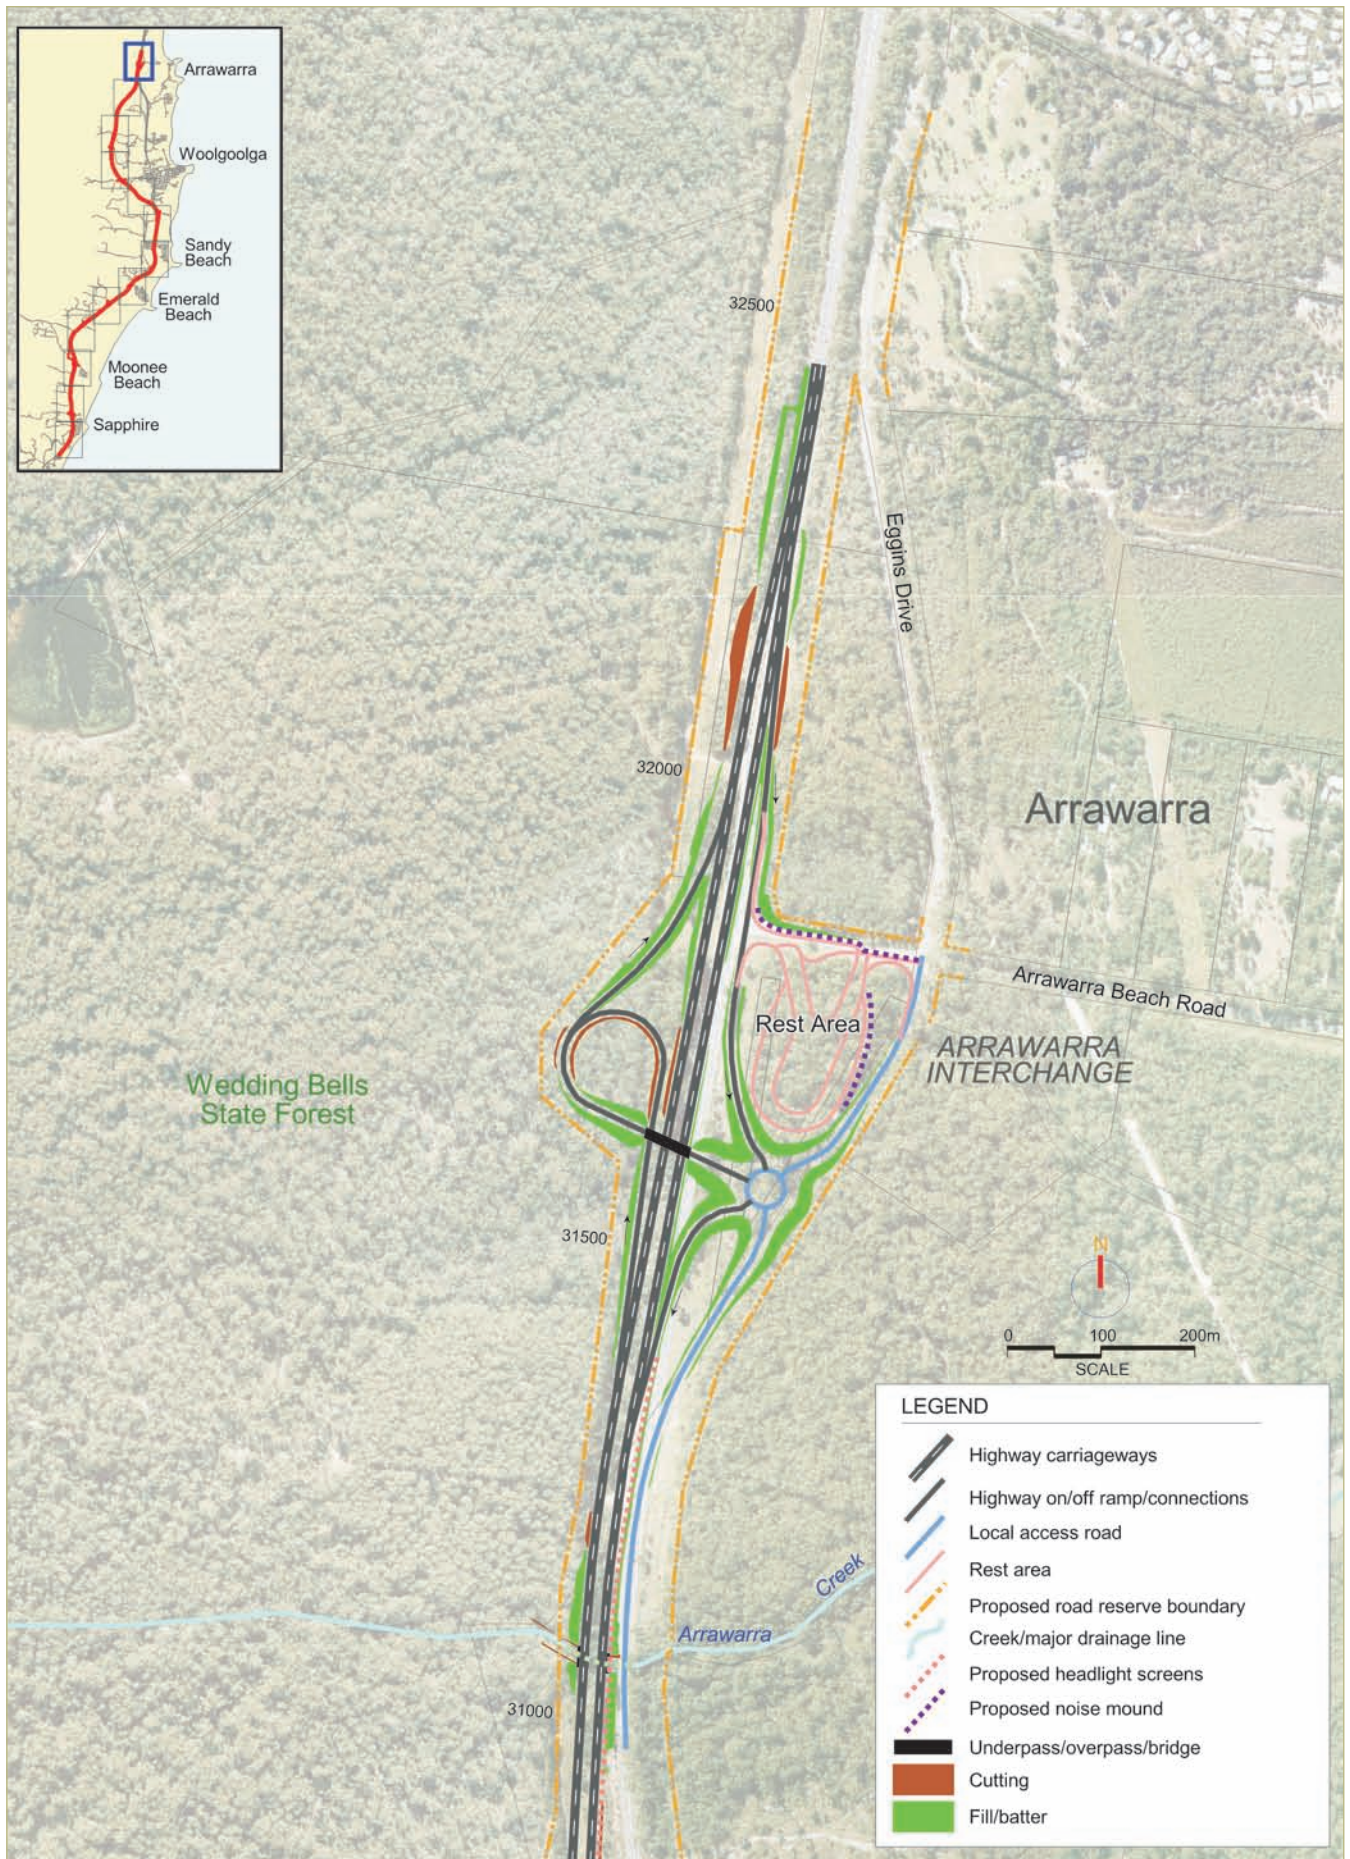


FIGURE 7.2m PROPOSED DESIGN