


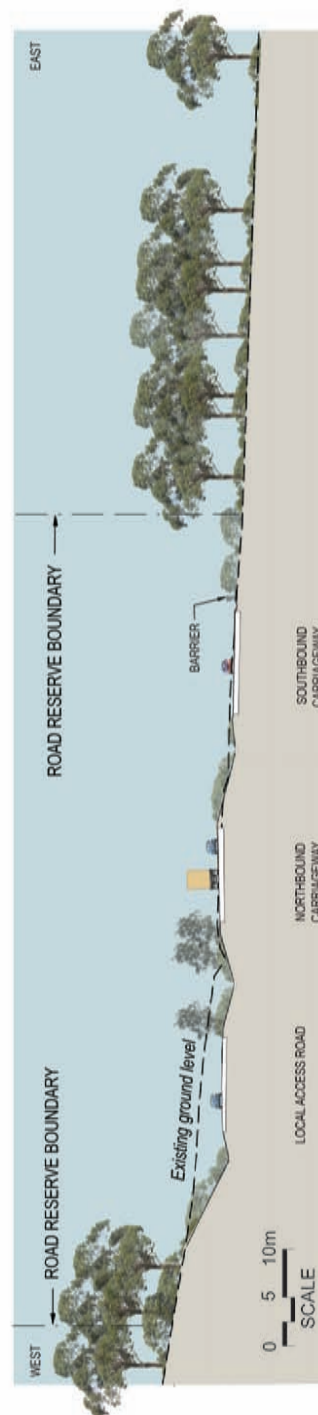

**Typical Cross Section at Sapphire Looking North
(Approximate Chainage 7900)**



**Typical Cross Section at Moonee Looking North
(Approximate Chainage 11100)**

FIGURE 7.4b CROSS SECTIONS OF THE PROPOSAL



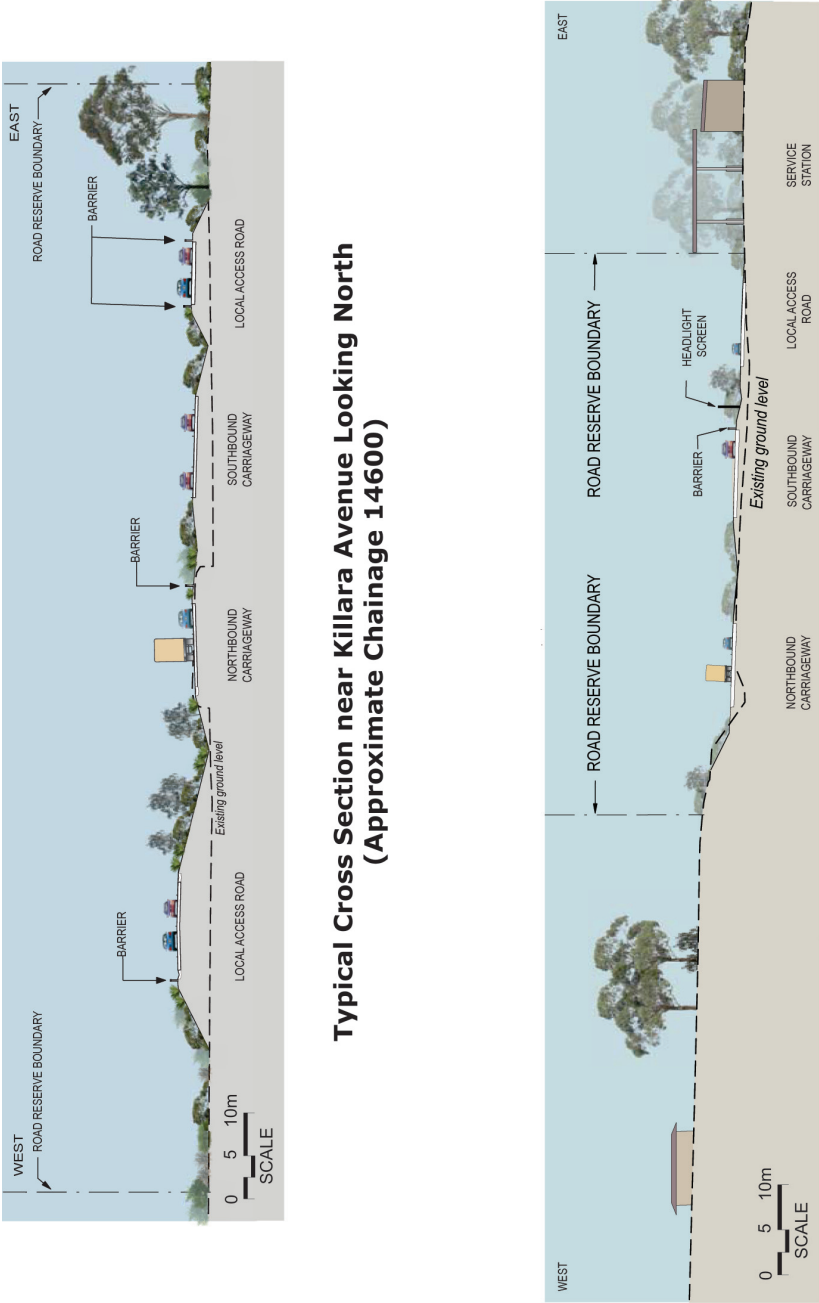


FIGURE 7.4c CROSS SECTIONS OF THE PROPOSAL

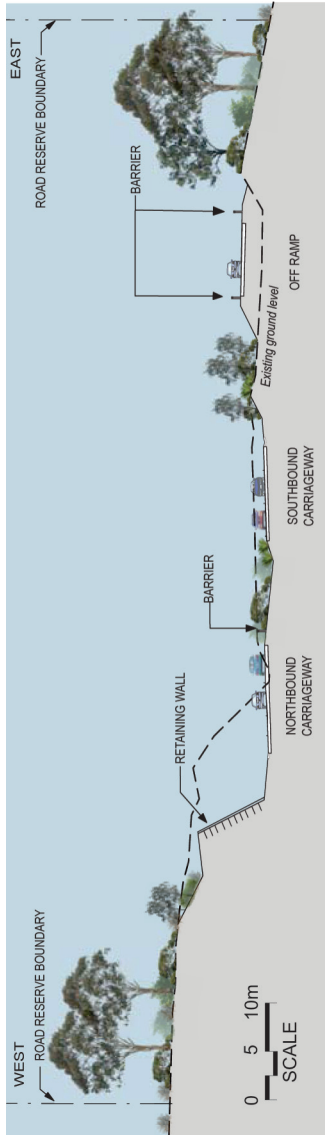

**Typical Cross Section at Graham Drive South Looking North
(Approximate Chainage 19300)**

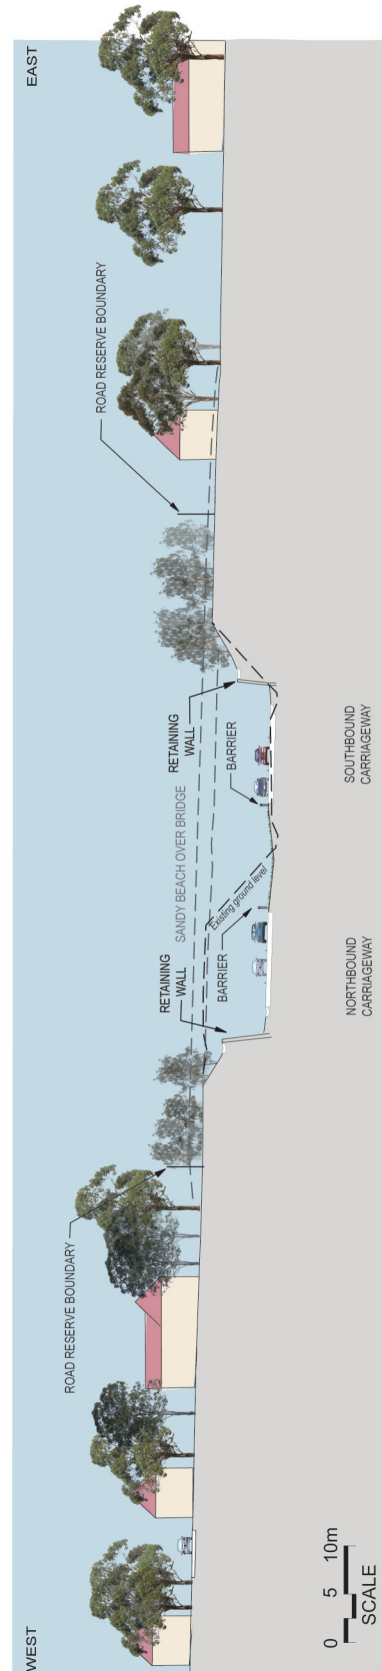

**Typical Cross Section near Sandy Beach Overbridge Looking North
(Approximate Chainage 20700)**

FIGURE 7.4d CROSS SECTIONS OF THE PROPOSAL



Typical Cross Section north of Hearnese Lake Road Looking North
(Approximate Chainage 22600)

FIGURE 7.4e CROSS SECTIONS OF THE PROPOSAL


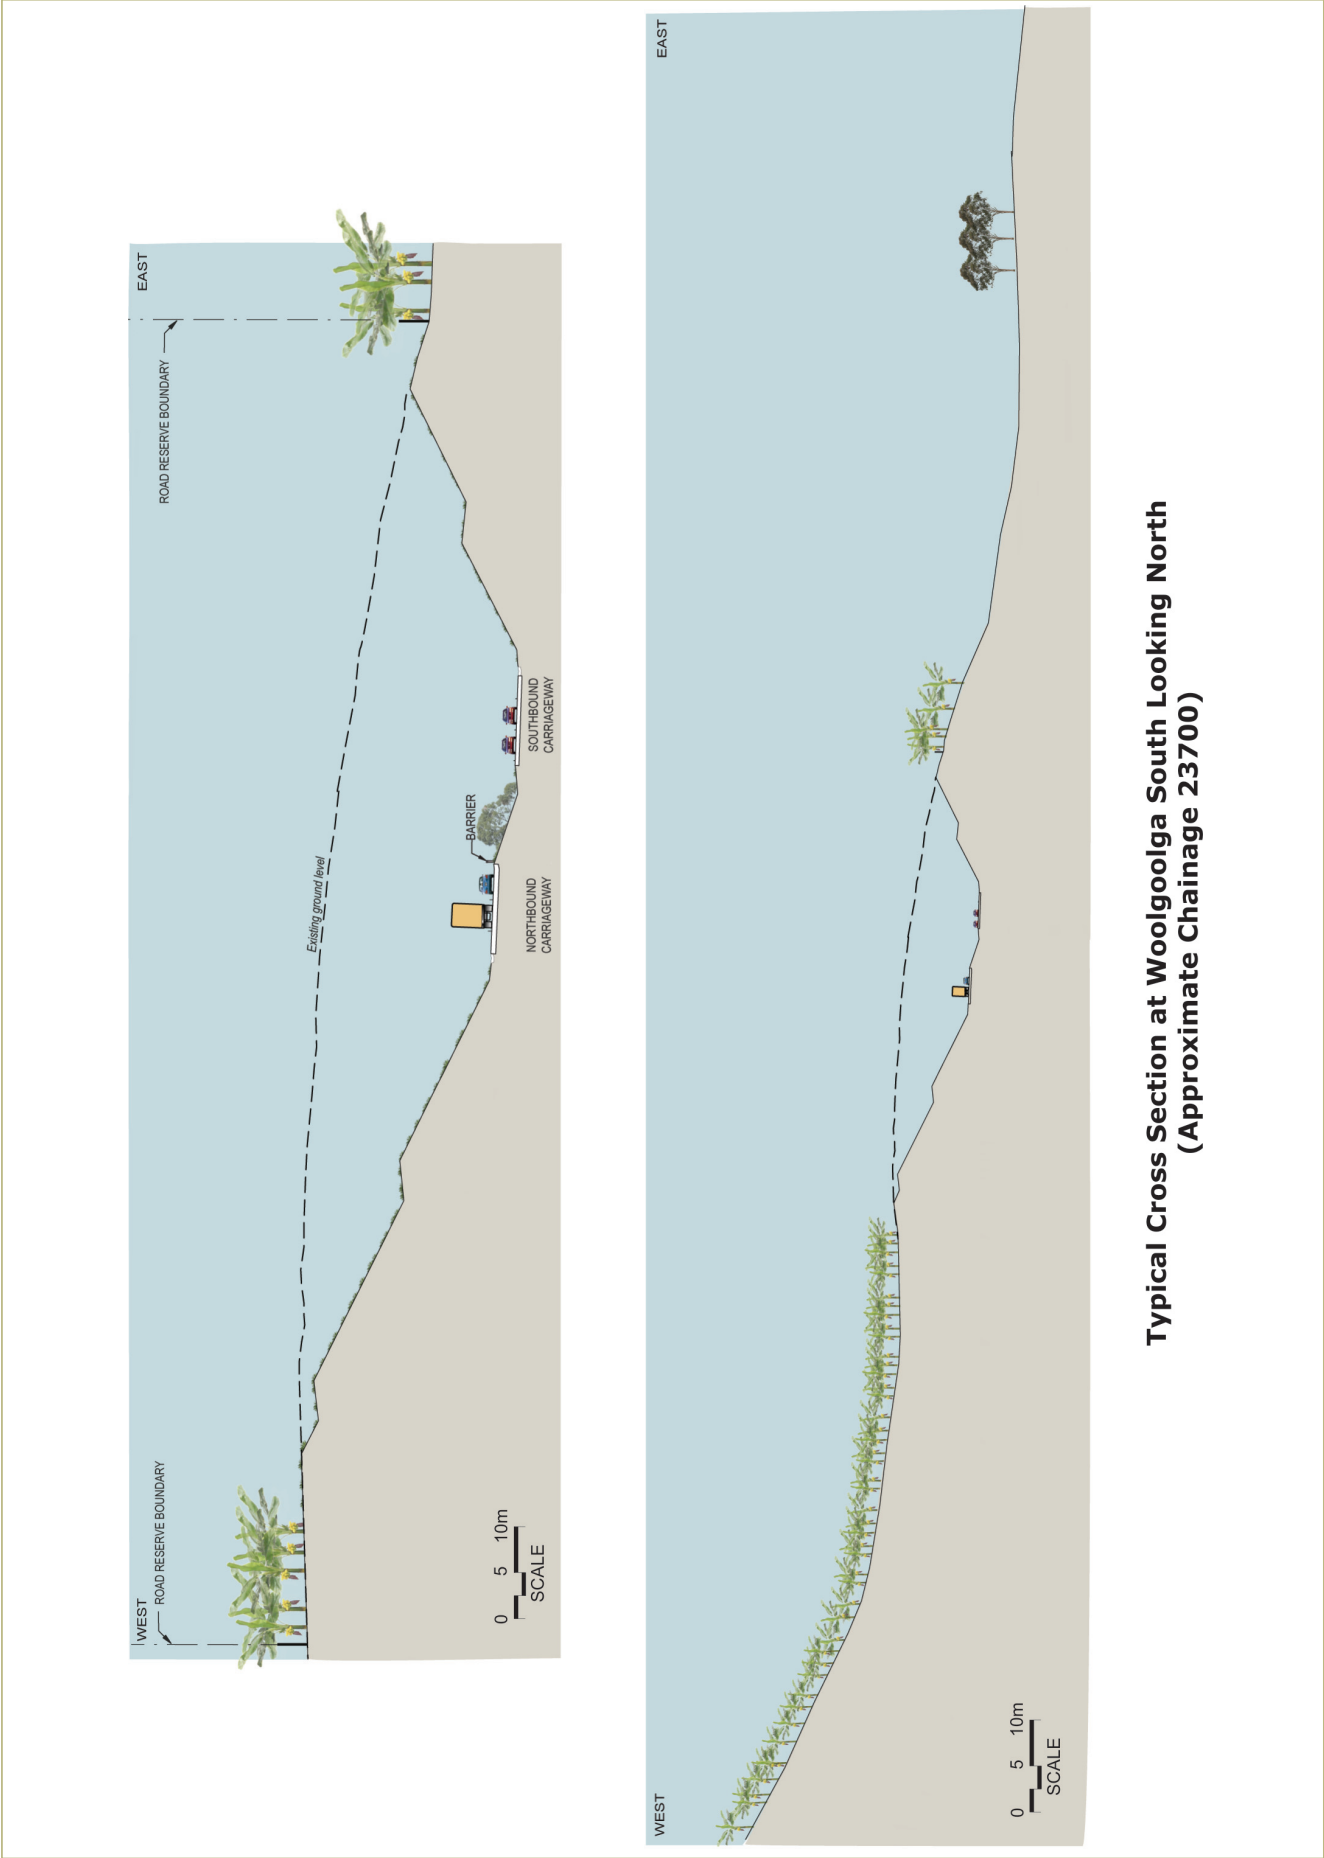


FIGURE 7.4f CROSS SECTIONS OF THE PROPOSAL

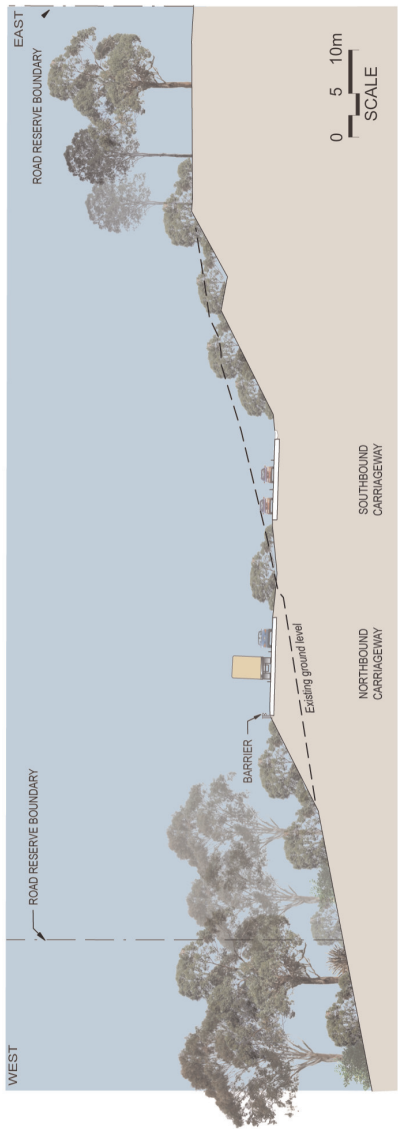

Typical Cross Section North of Woolgoolga Creek Looking North - (Approximate Chainage 26100)

FIGURE 7.4g CROSS SECTIONS OF THE PROPOSAL

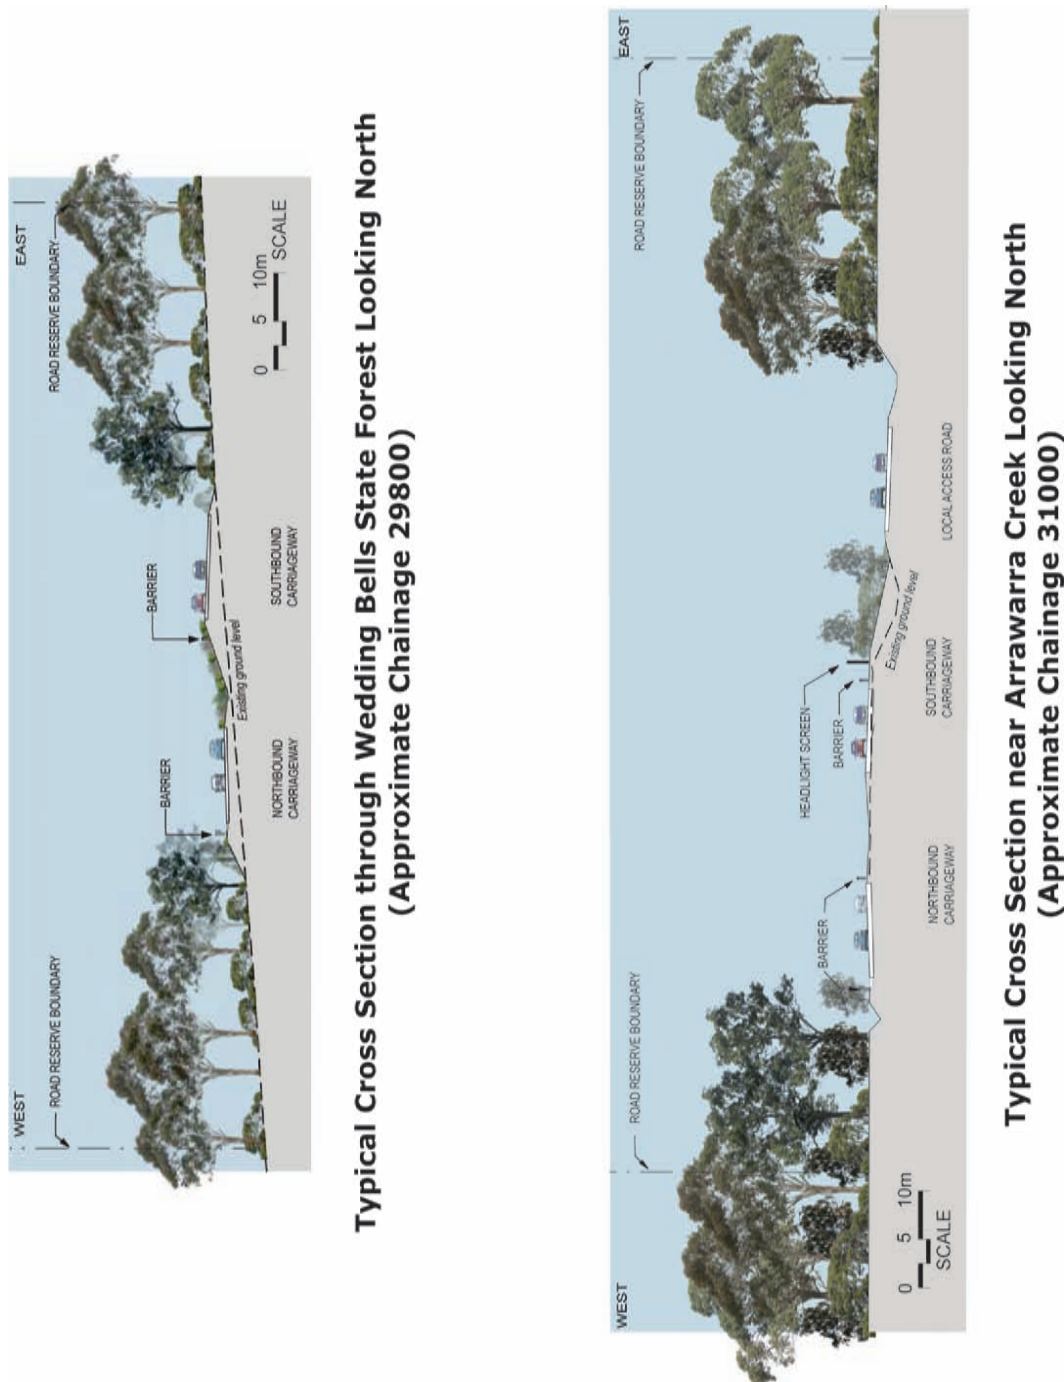


FIGURE 7.4h CROSS SECTIONS OF THE PROPOSAL