


Source: Aerial photography 2005 (Roger Dwyer & Associates) Cadastral boundaries May 2007 (CHCC)

FIGURE 7.5a PROPOSED LANDSCAPE DESIGN

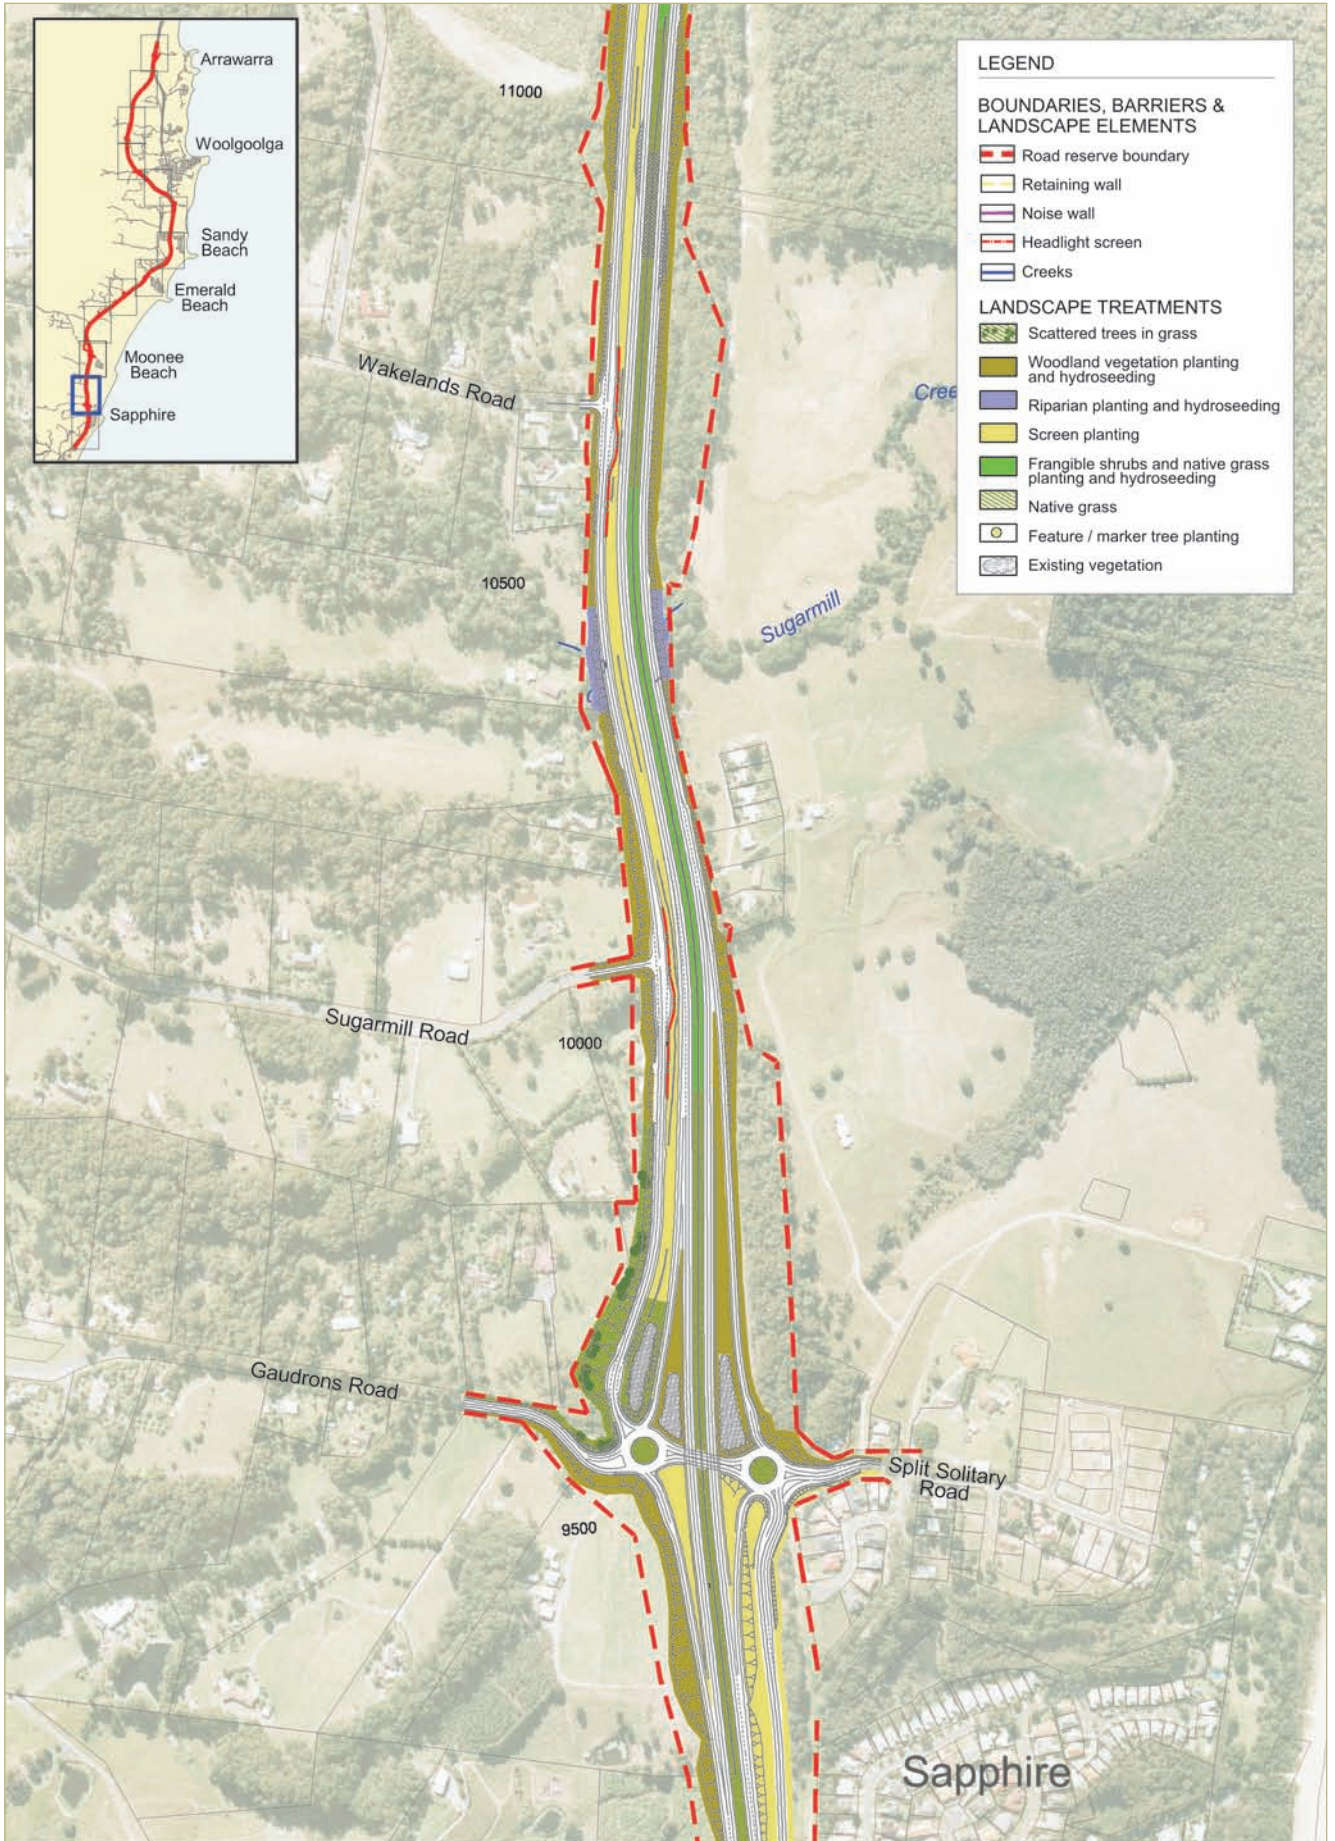

Source: Aerial photography 2005 (Roger Dwyer & Associates) Cadastral boundaries May 2007 (CHCC)

FIGURE 7.5b PROPOSED LANDSCAPE DESIGN

Source: Aerial photography 2005 (Roger Dwyer & Associates) Cadastral boundaries May 2007 (CHCC)



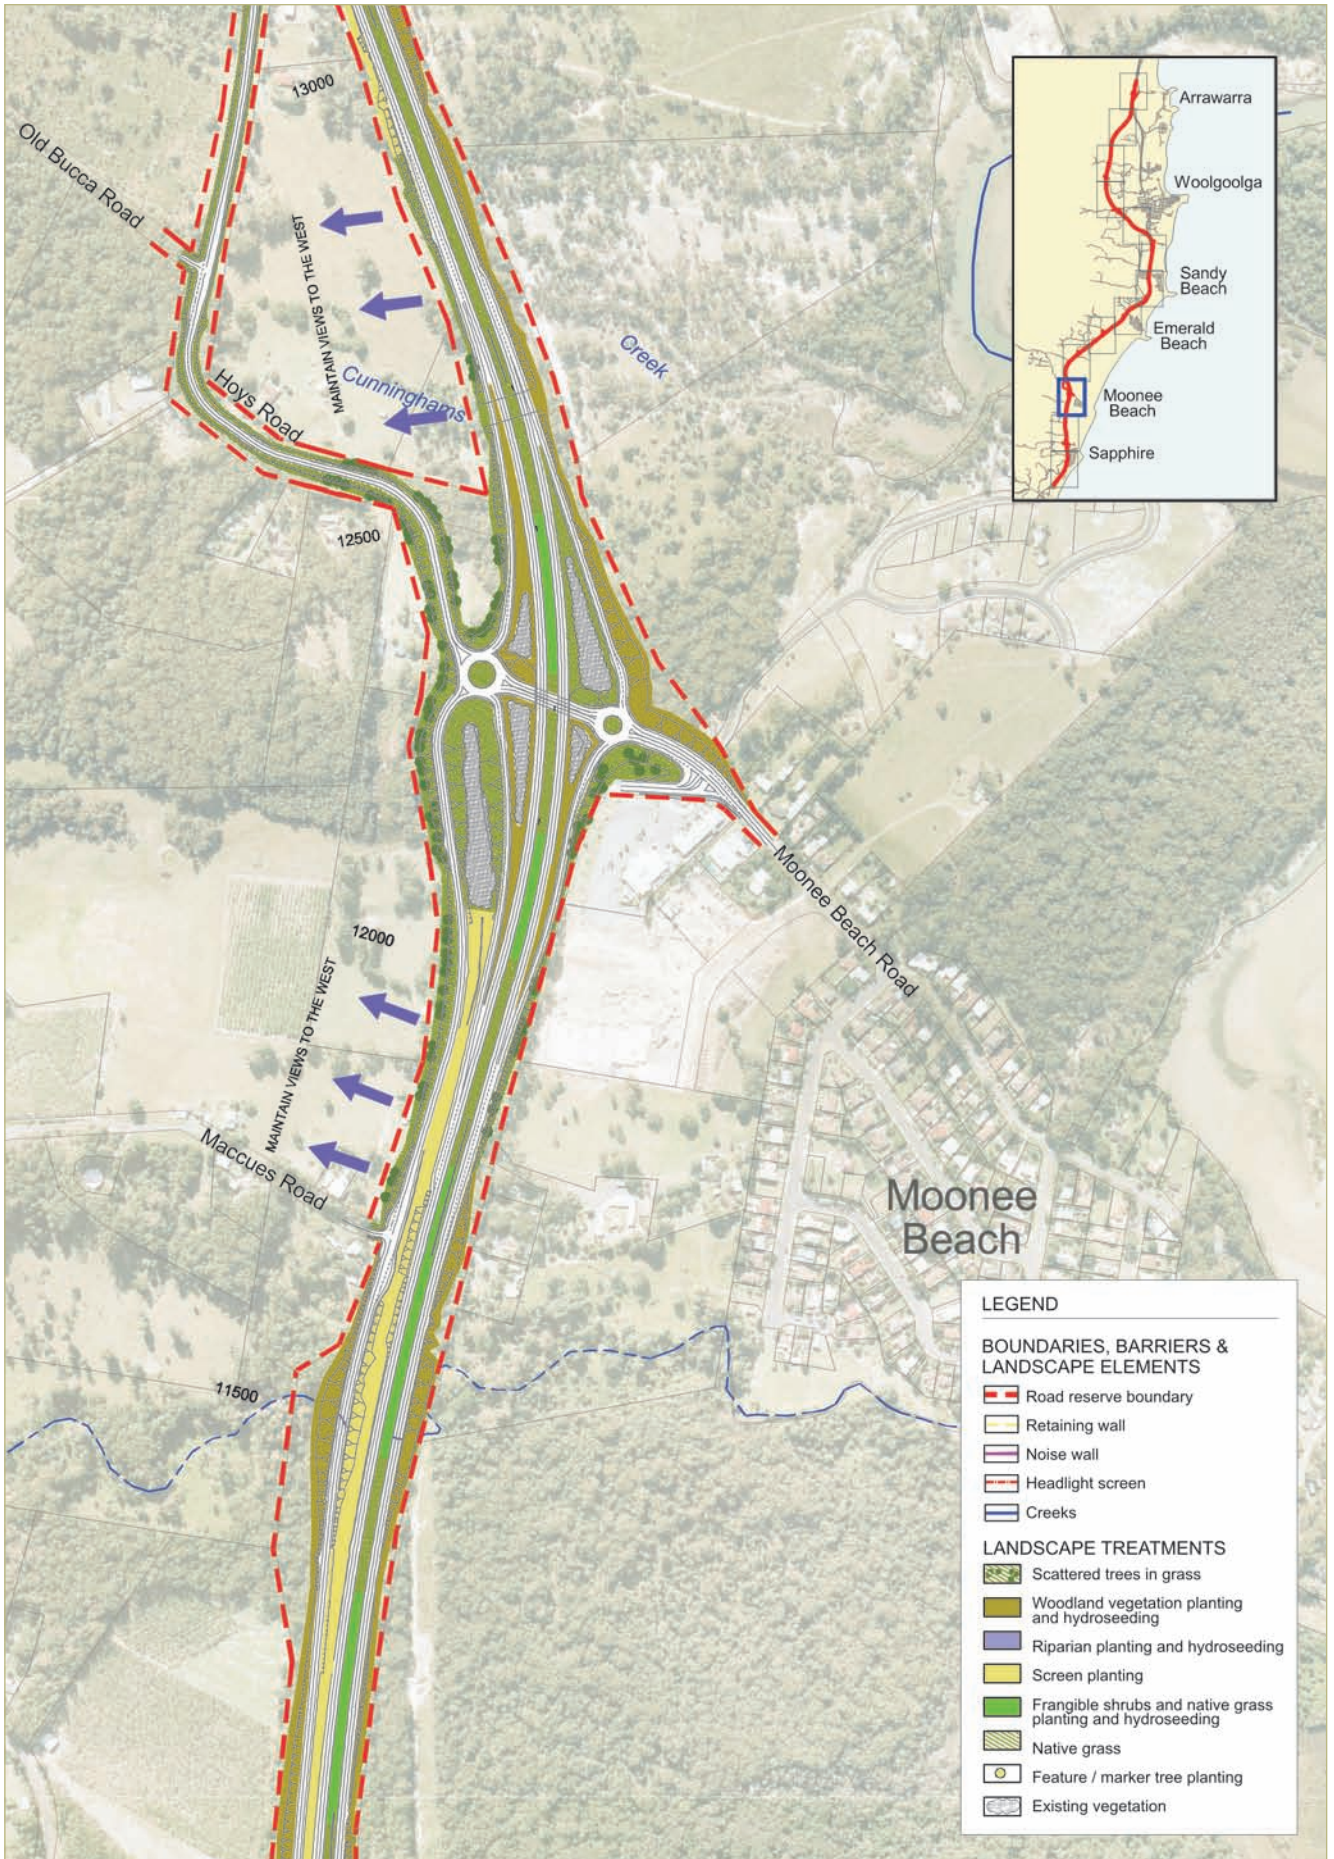


FIGURE 7.5c PROPOSED LANDSCAPE DESIGN

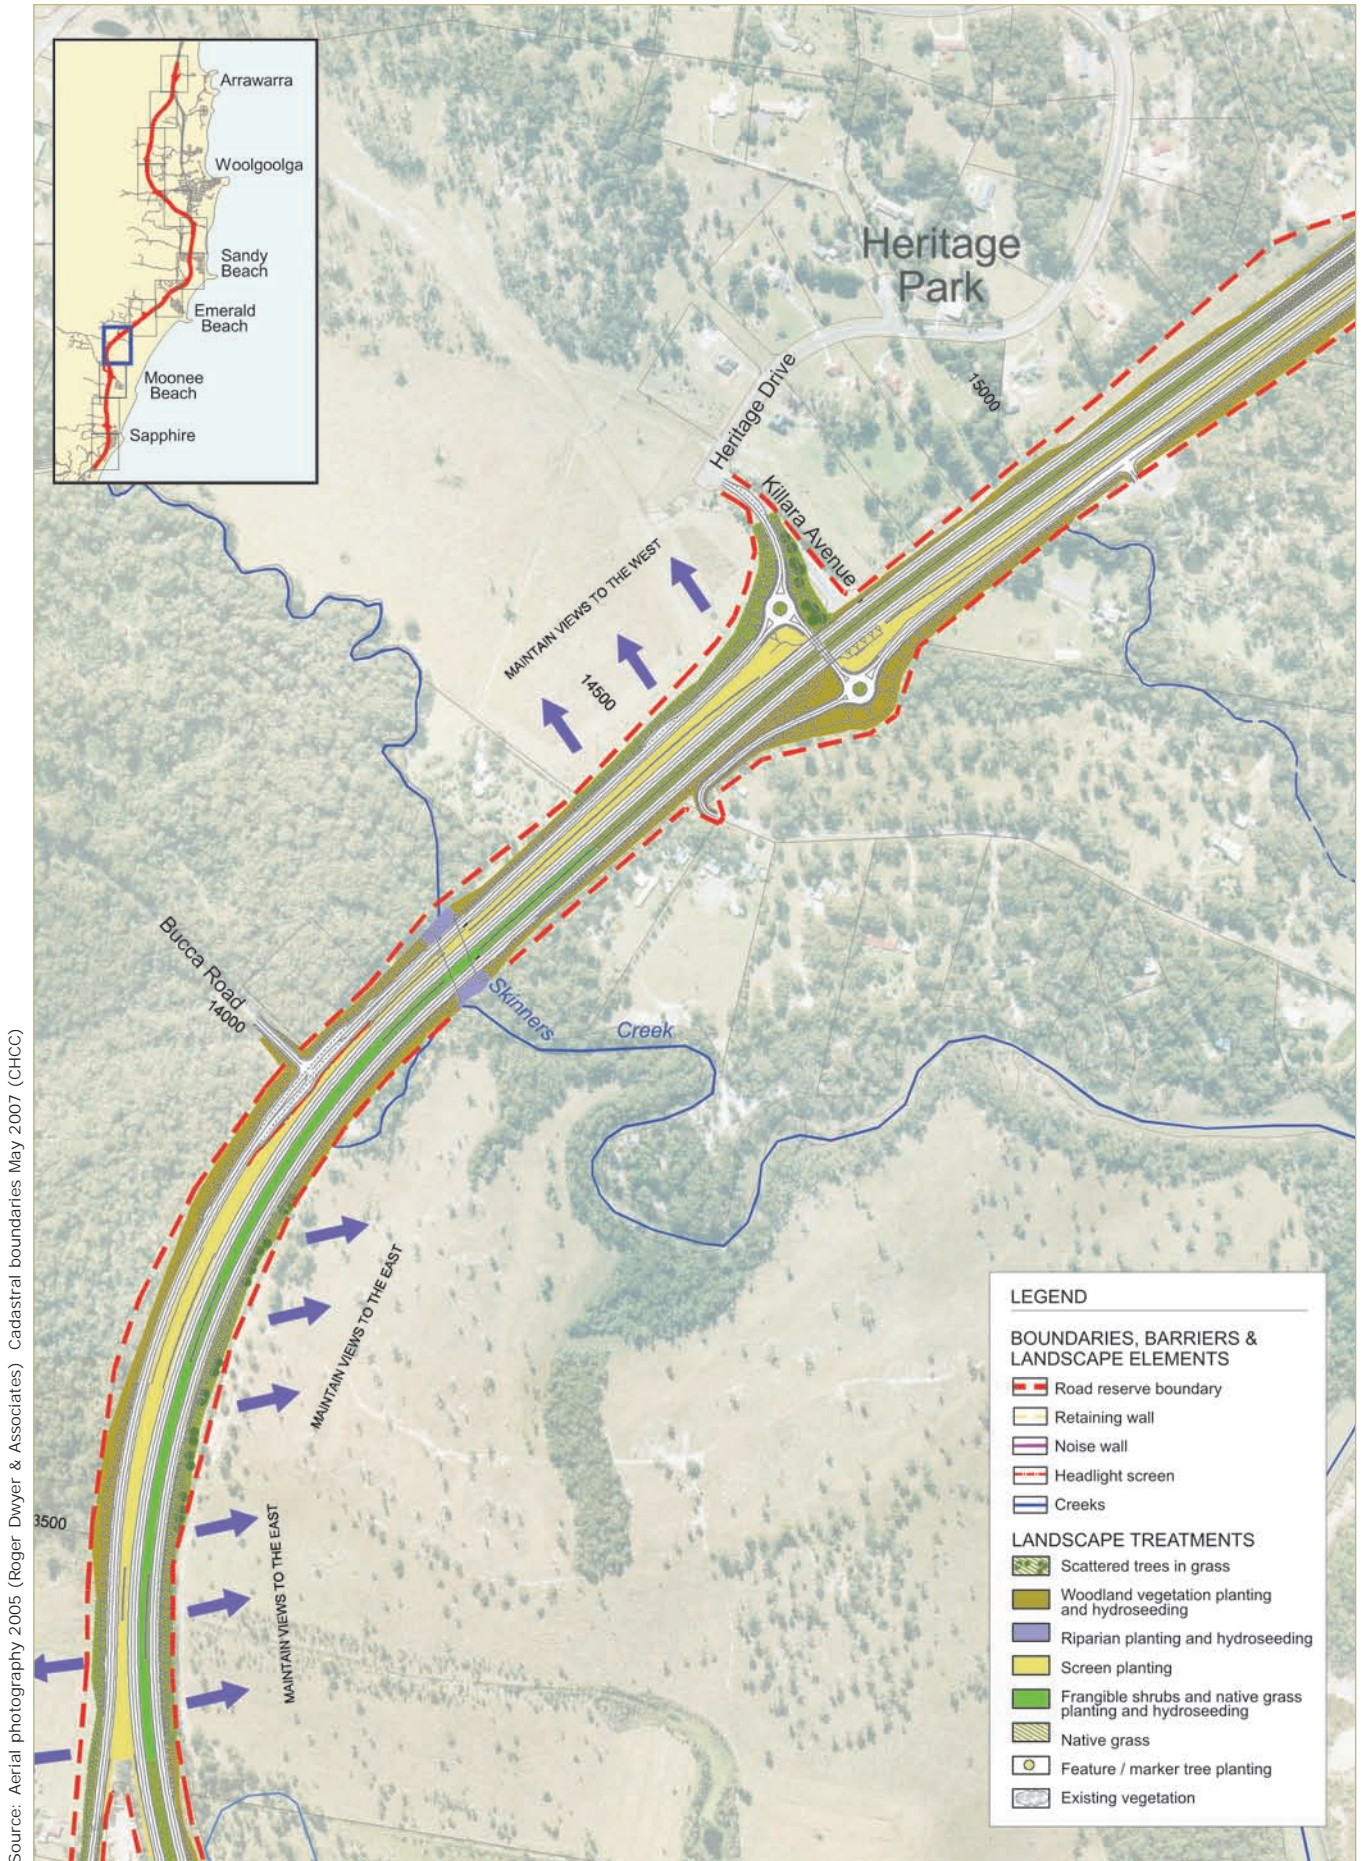


Source: Aerial photography 2005 (Roger Dwyer & Associates) Cadastral boundaries May 2007 (CHCC)

FIGURE 7.5d PROPOSED LANDSCAPE DESIGN

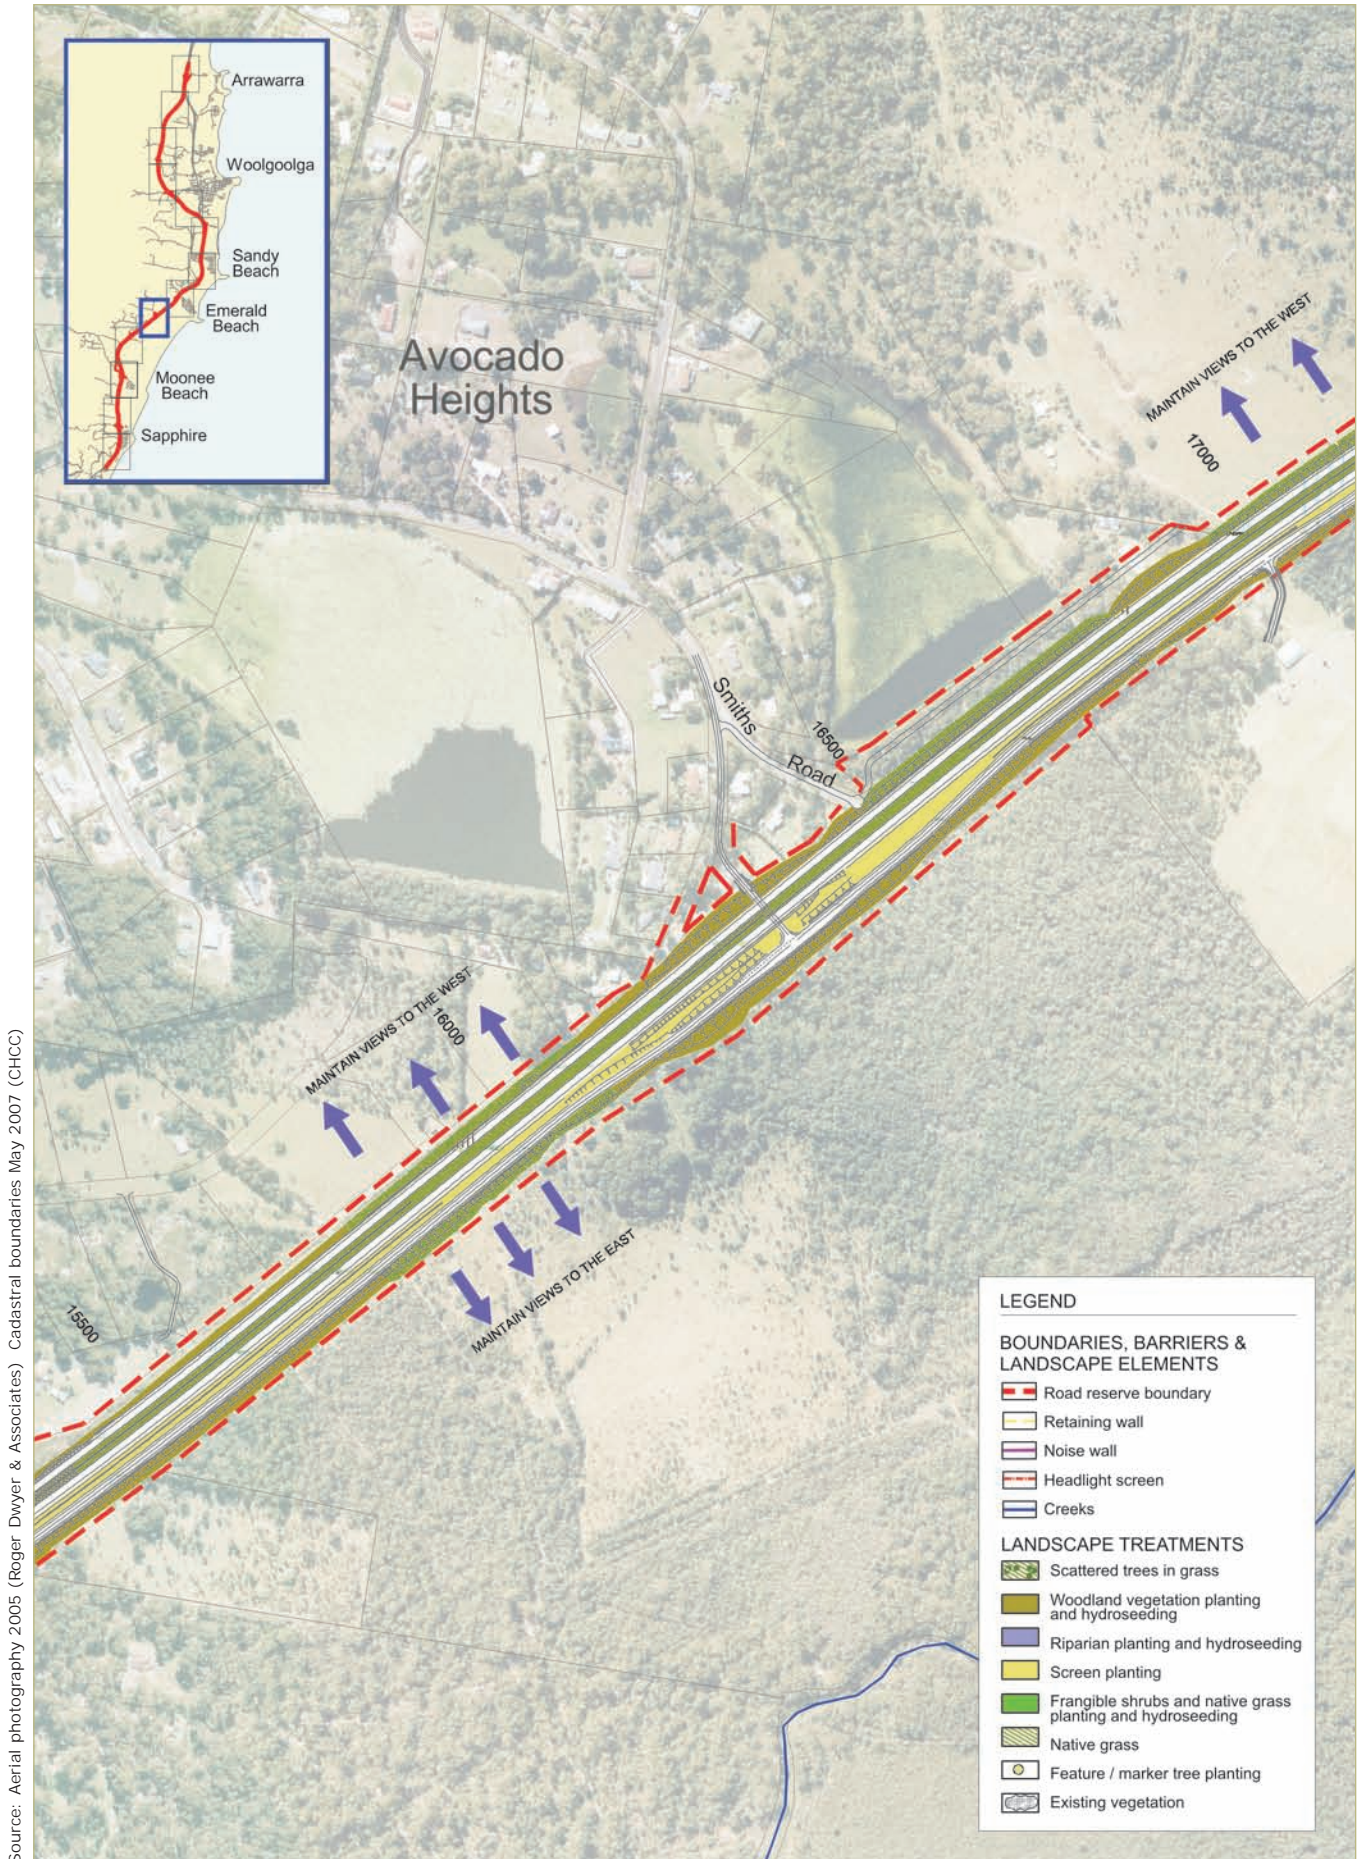

Source: Aerial photography 2005 (Roger Dwyer & Associates) Cadastral boundaries May 2007 (CHCC)

FIGURE 7.5e PROPOSED LANDSCAPE DESIGN

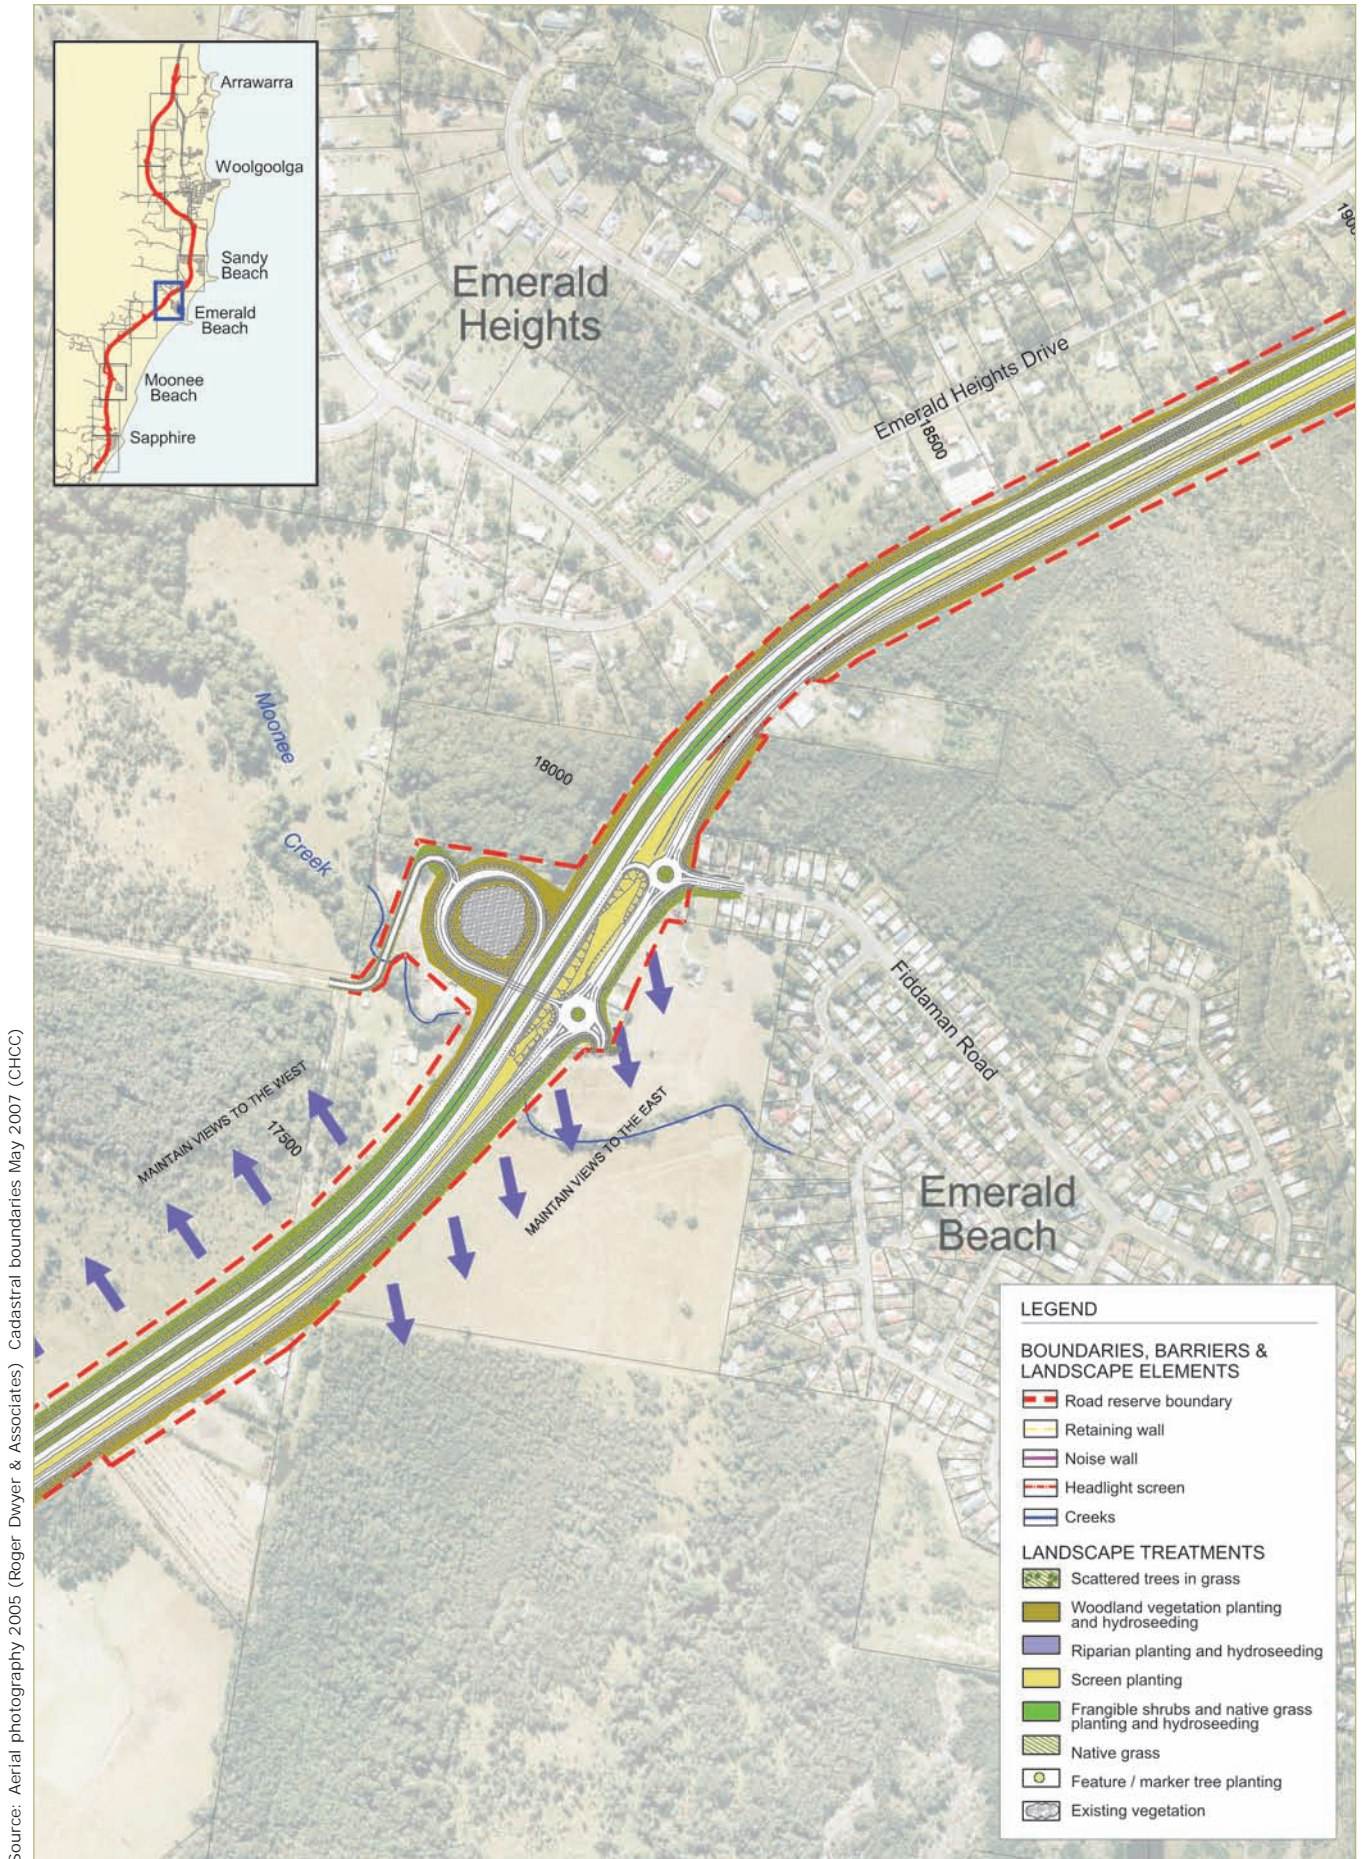

Source: Aerial photography 2005 (Roger Dwyer & Associates) Cadastral boundaries May 2007 (CHCC)

FIGURE 7.5f PROPOSED LANDSCAPE DESIGN