

Source: Aerial photography 2005 (Roger Dwyer & Associates) Cadastral boundaries May 2007 (CHCC)

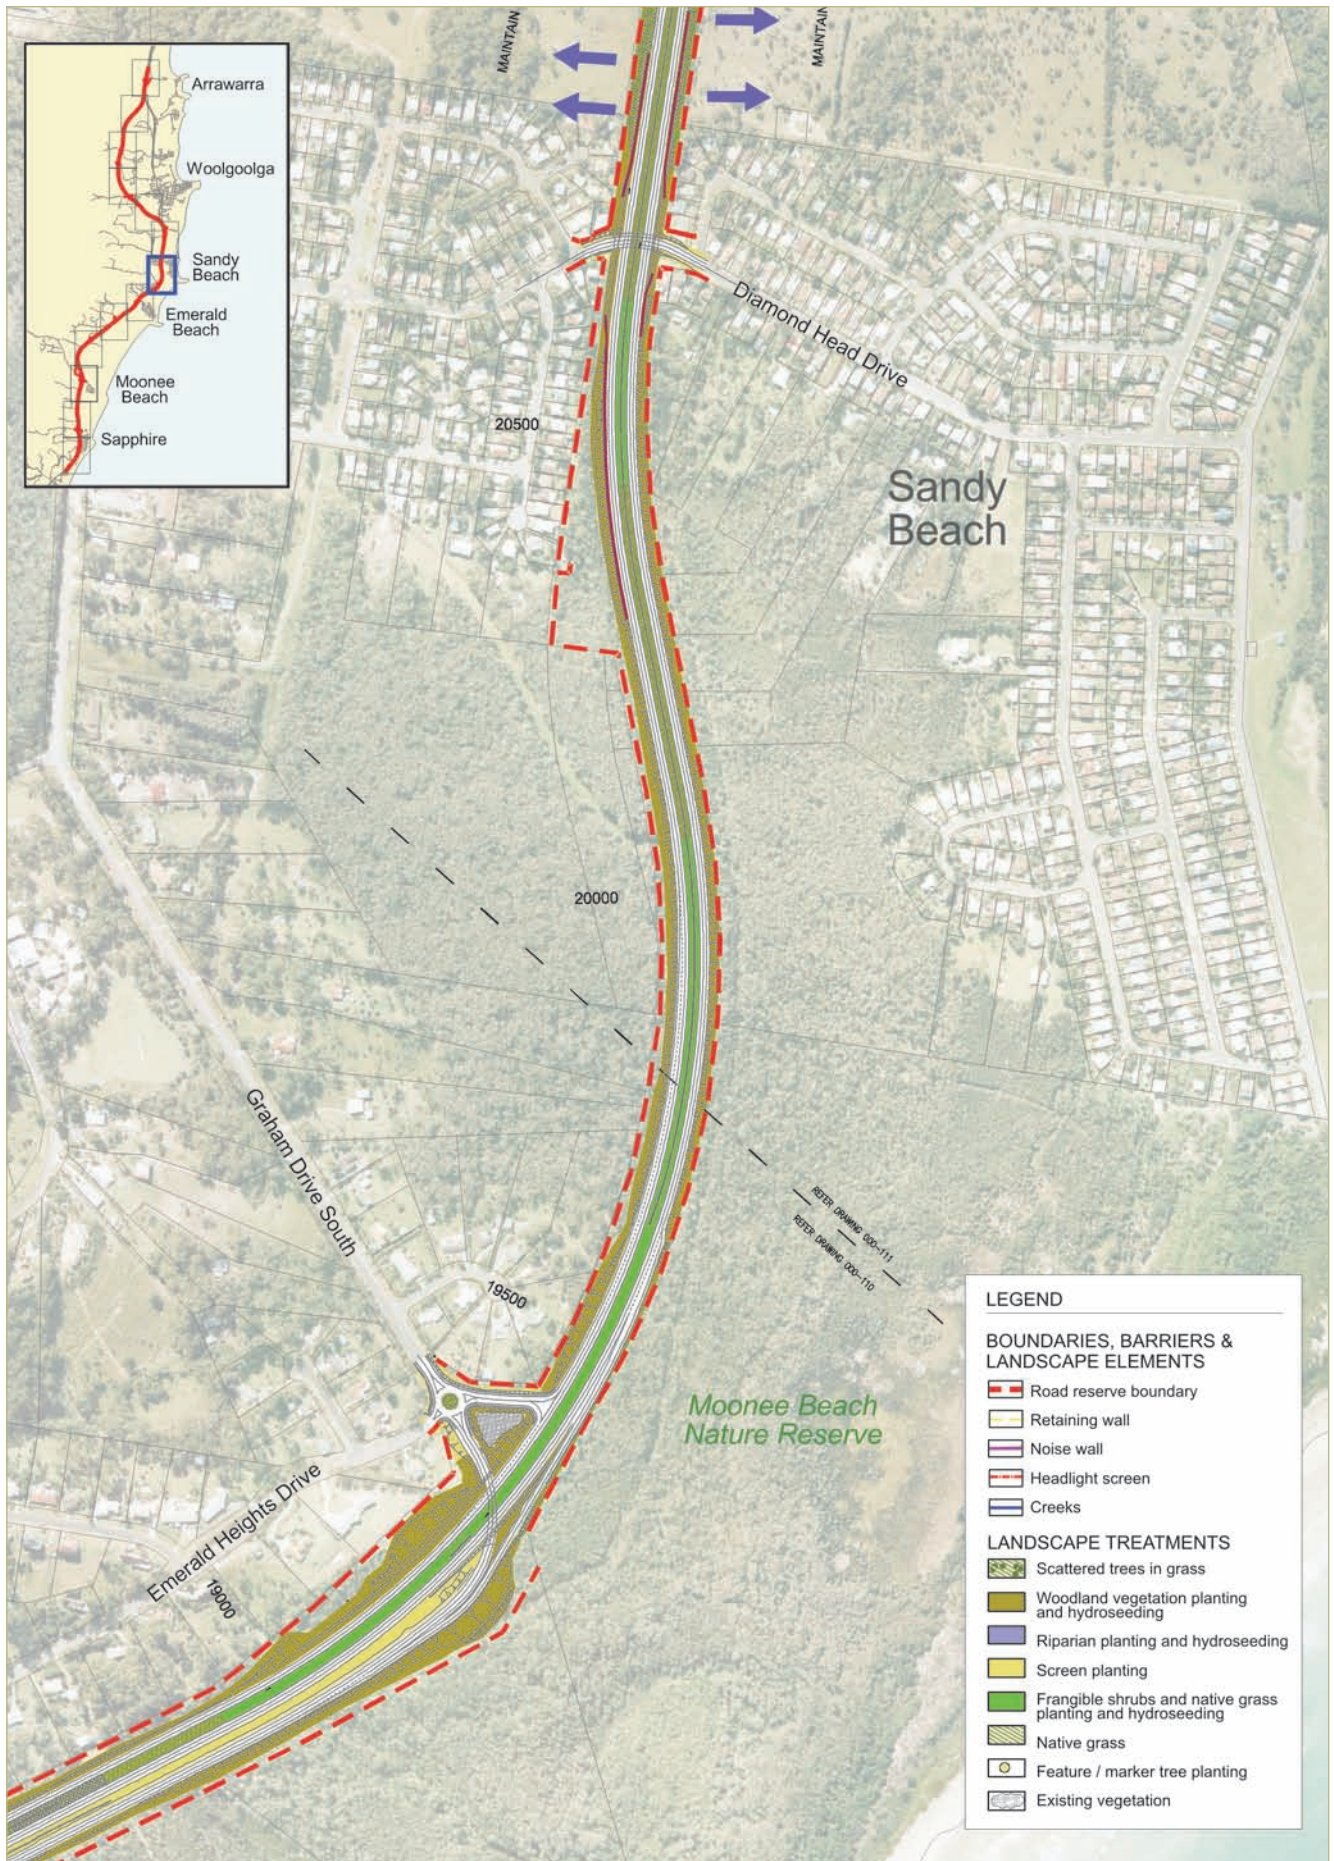


FIGURE 7.5g PROPOSED LANDSCAPE DESIGN

Source: Aerial photography 2005 (Roger Dwyer & Associates) Cadastral boundaries May 2007 (CHCC)

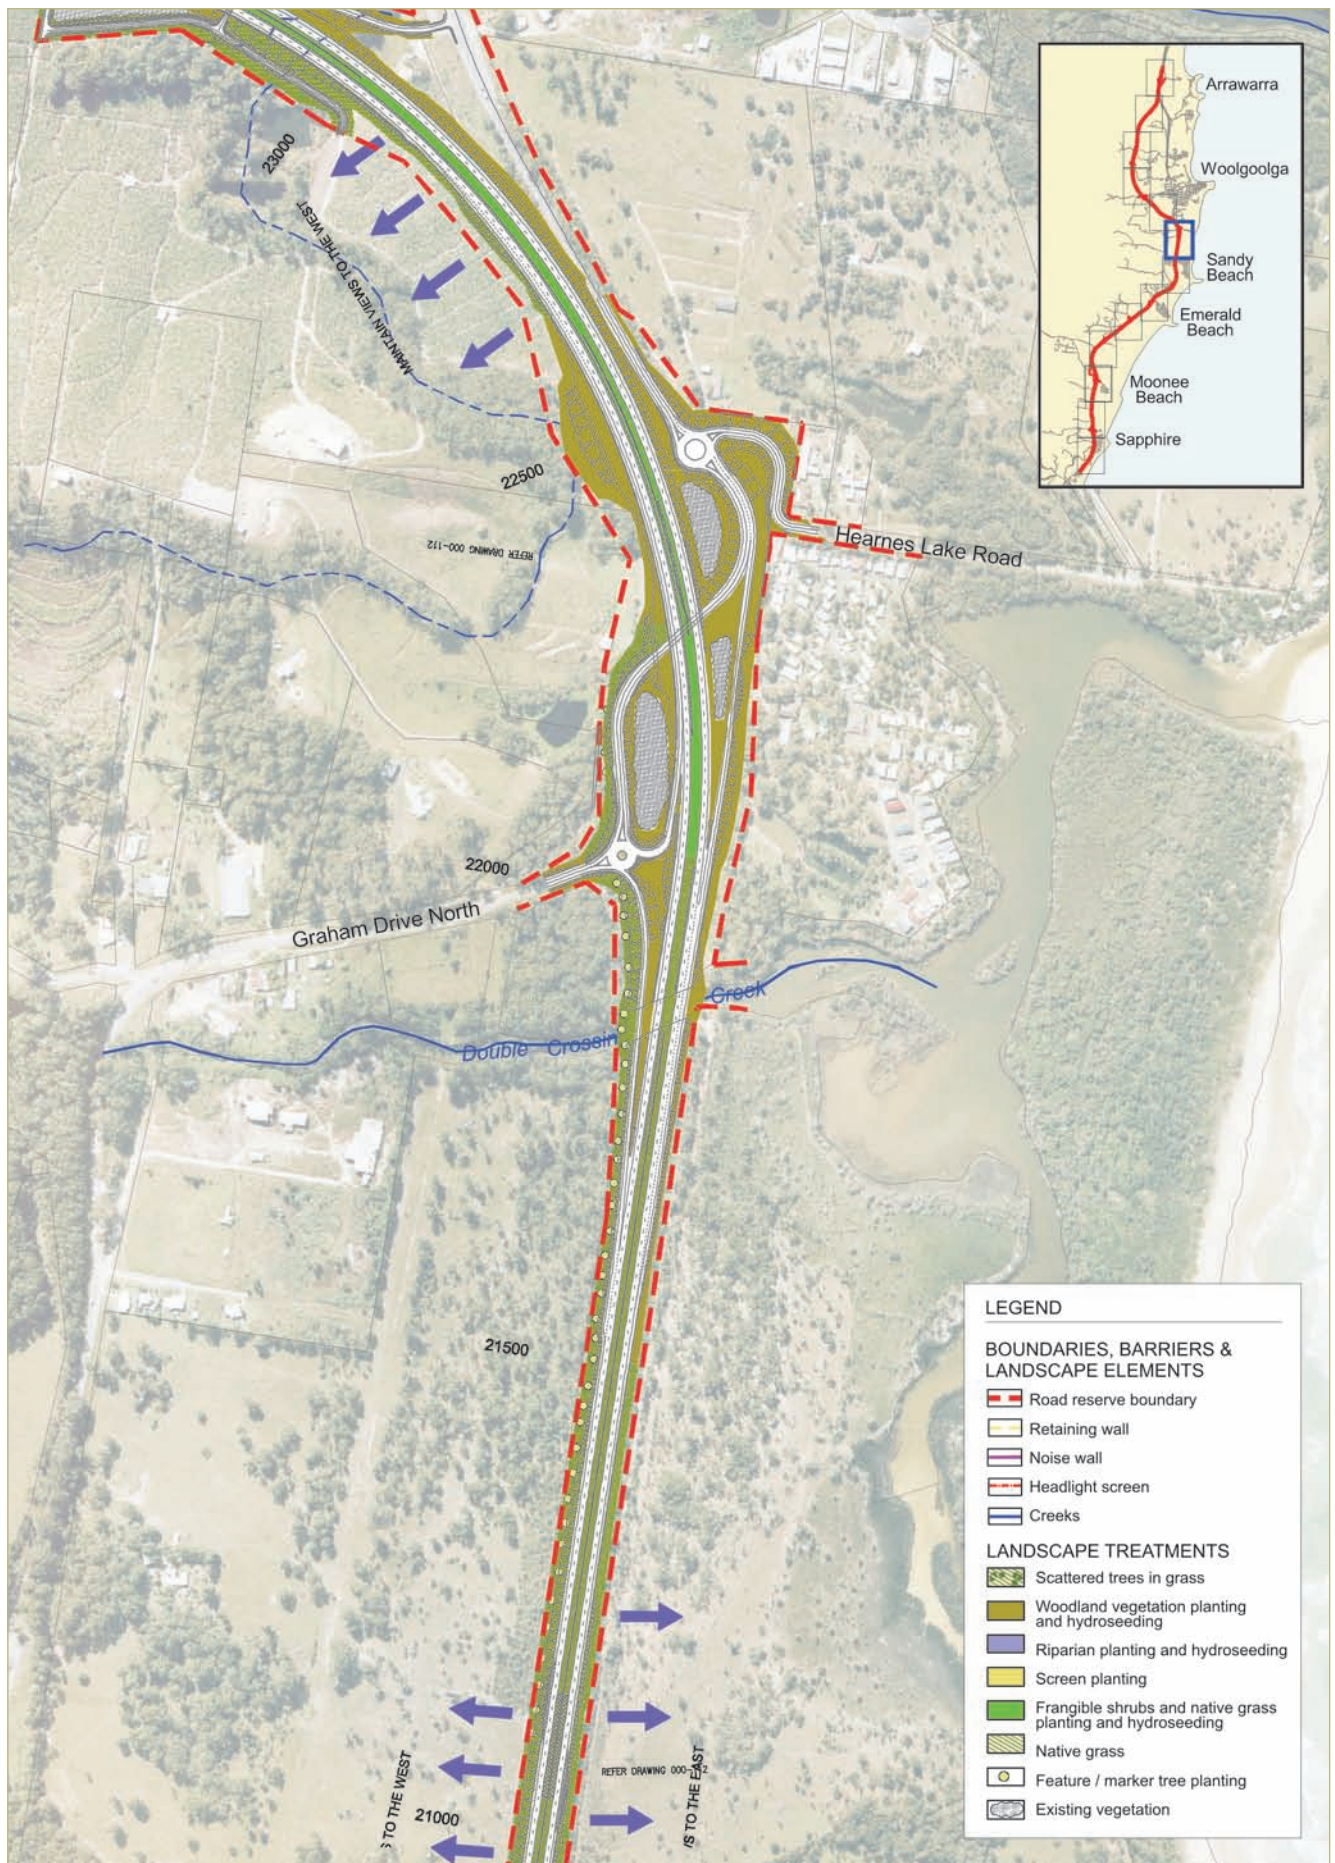


FIGURE 7.5h PROPOSED LANDSCAPE DESIGN

Source: Aerial photography 2005 (Roger Dwyer & Associates) Cadastral boundaries May 2007 (CHCC)

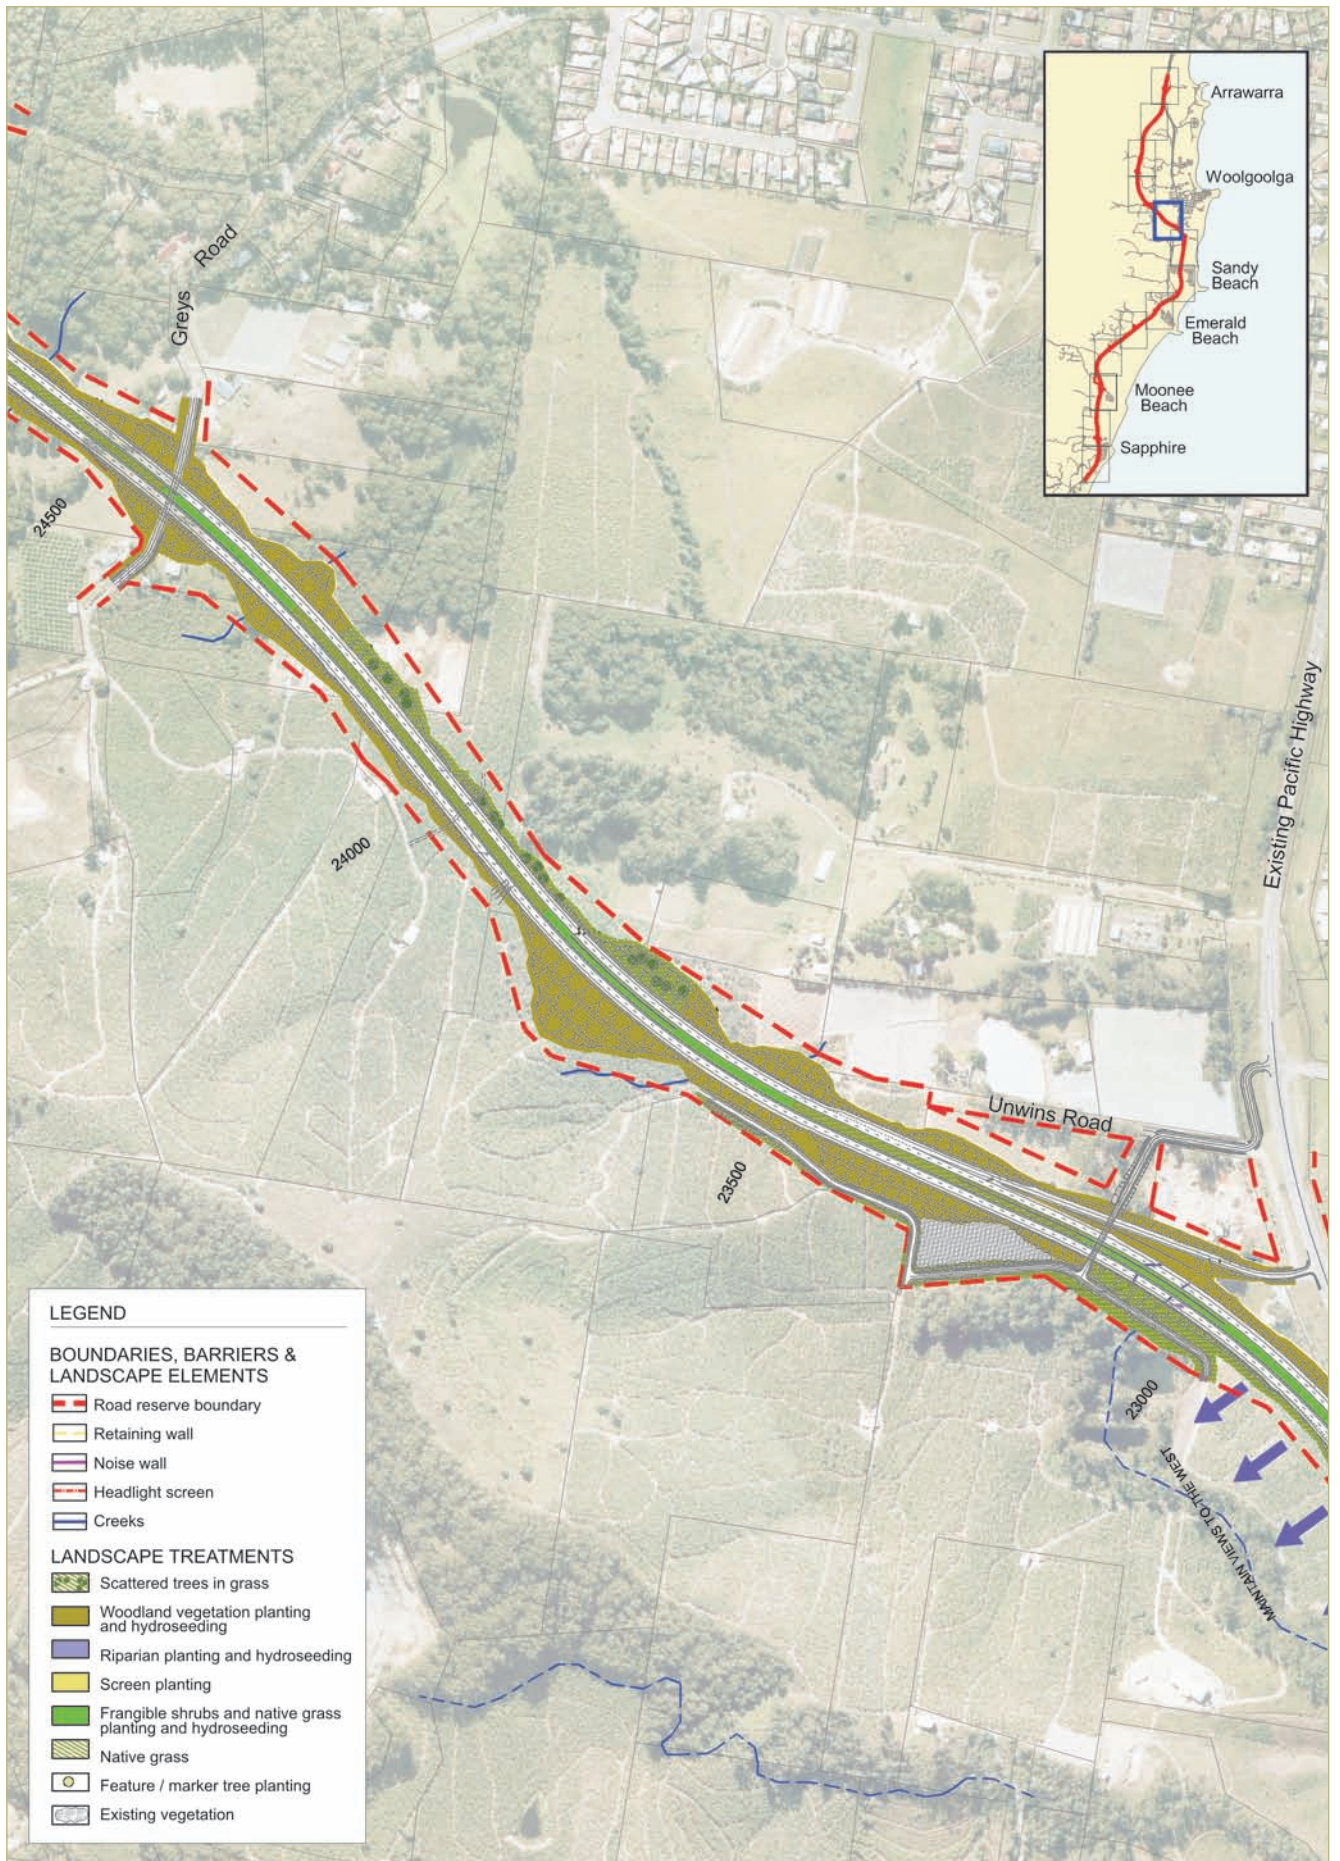


FIGURE 7.5i PROPOSED LANDSCAPE DESIGN

Source: Aerial photography 2005 (Roger Dwyer & Associates) Cadastral boundaries May 2007 (CHCC)

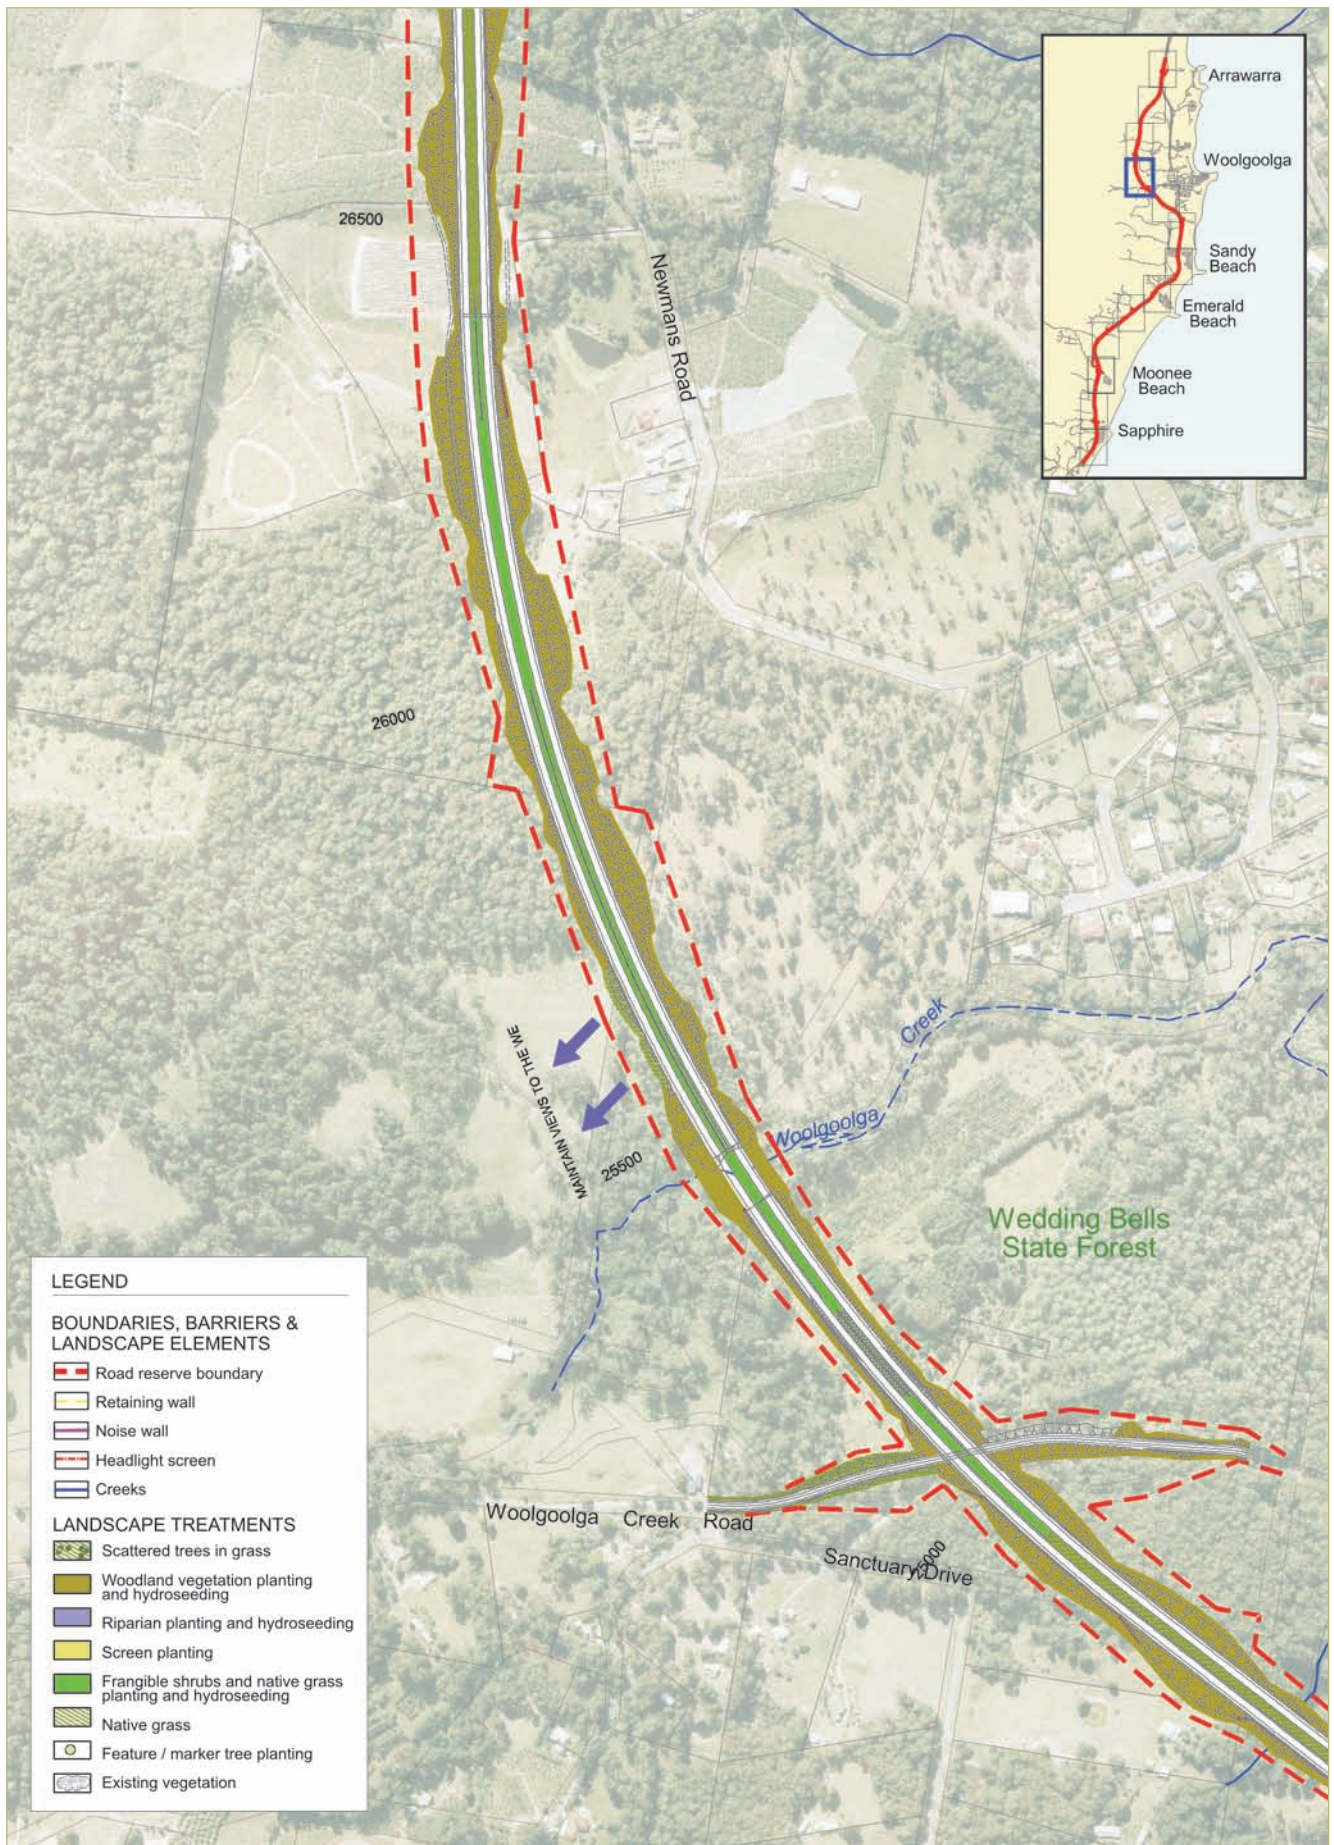


FIGURE 7.5j PROPOSED LANDSCAPE DESIGN

Source: Aerial photography 2005 (Roger Dwyer & Associates) Cadastral boundaries May 2007 (CHCC)

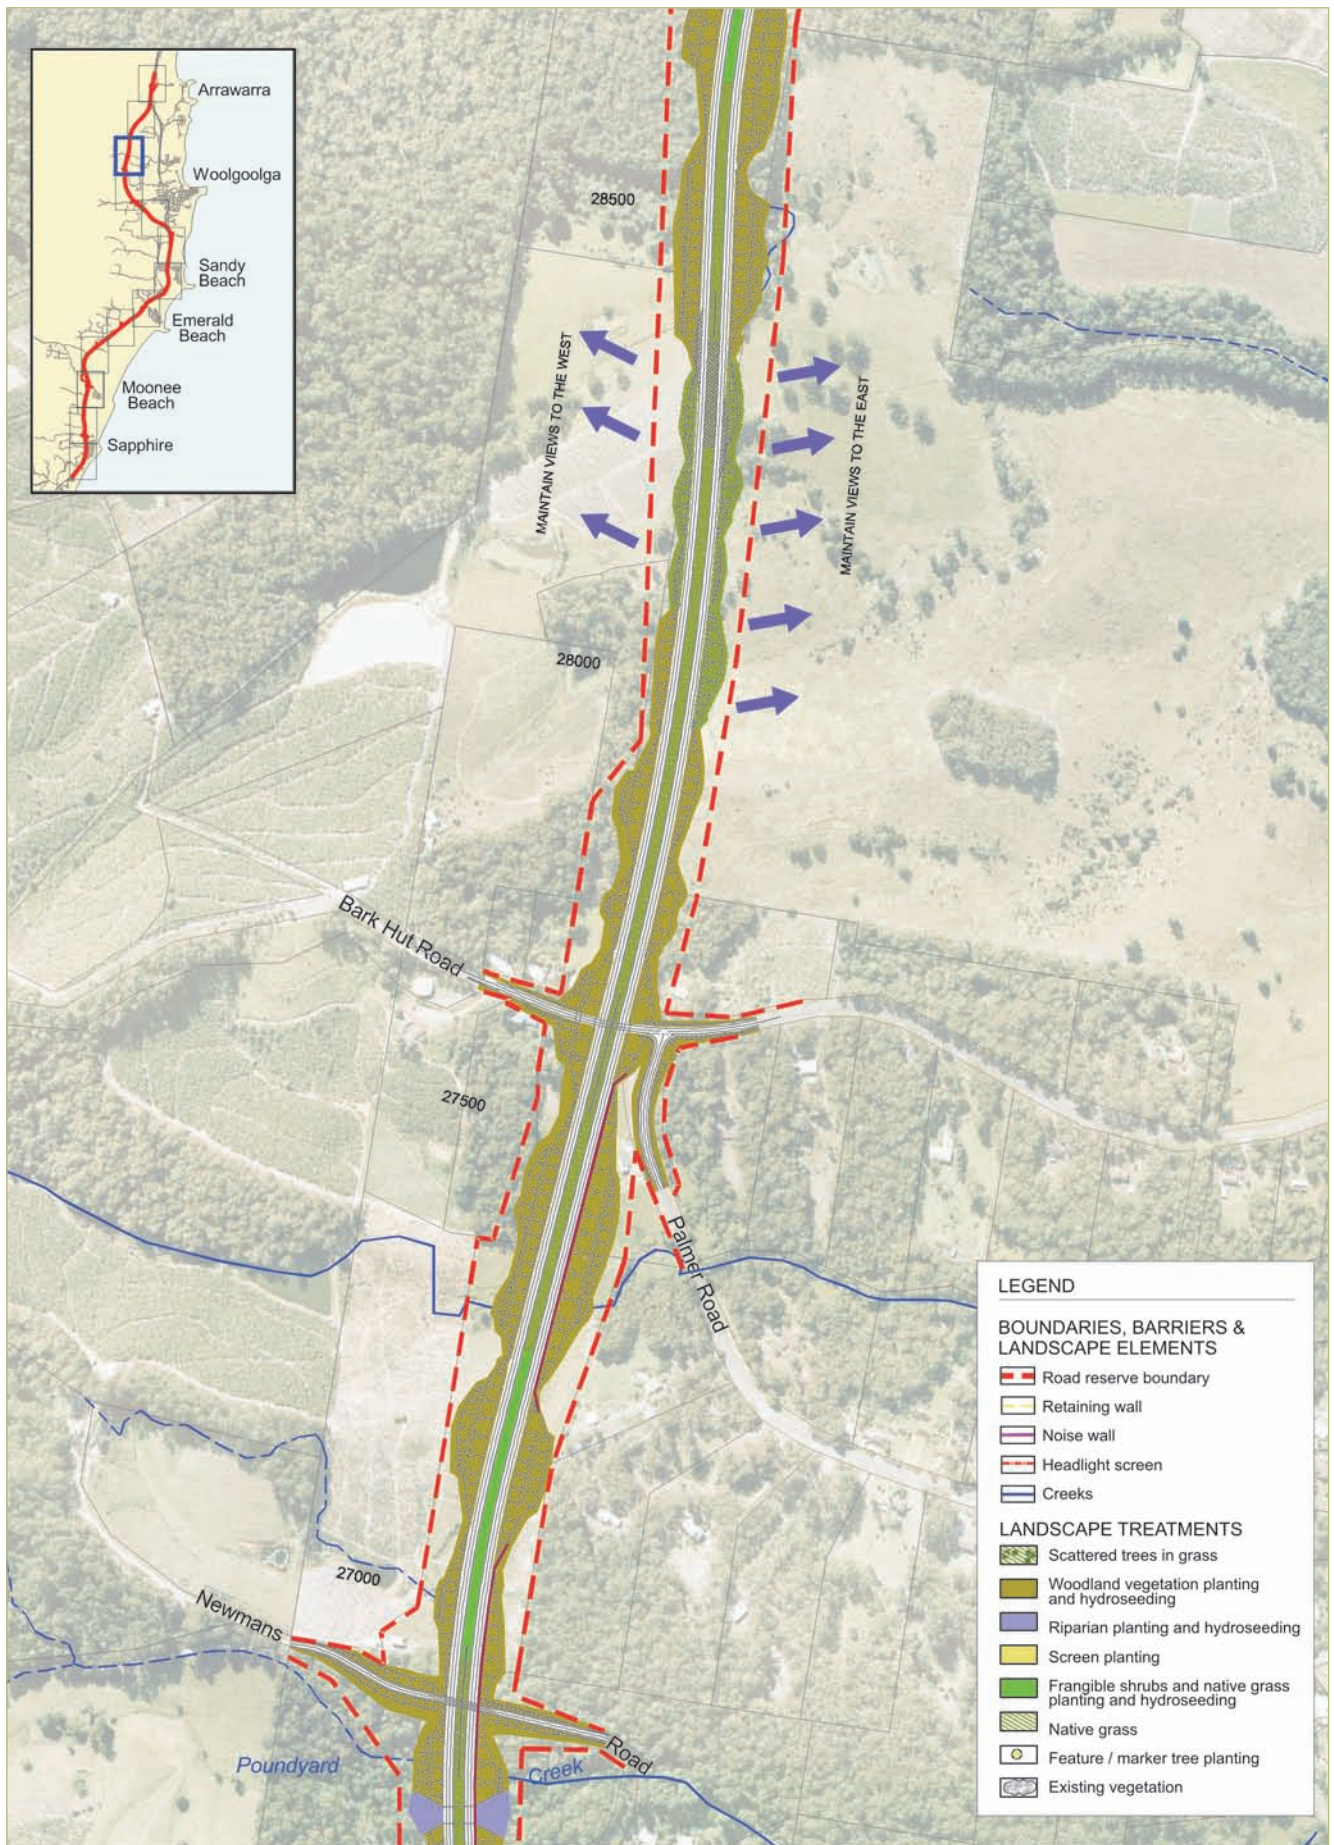


FIGURE 7.5k PROPOSED LANDSCAPE DESIGN

Source: Aerial photography 2005 (Roger Dwyer & Associates) Cadastral boundaries May 2007 (CHCC)

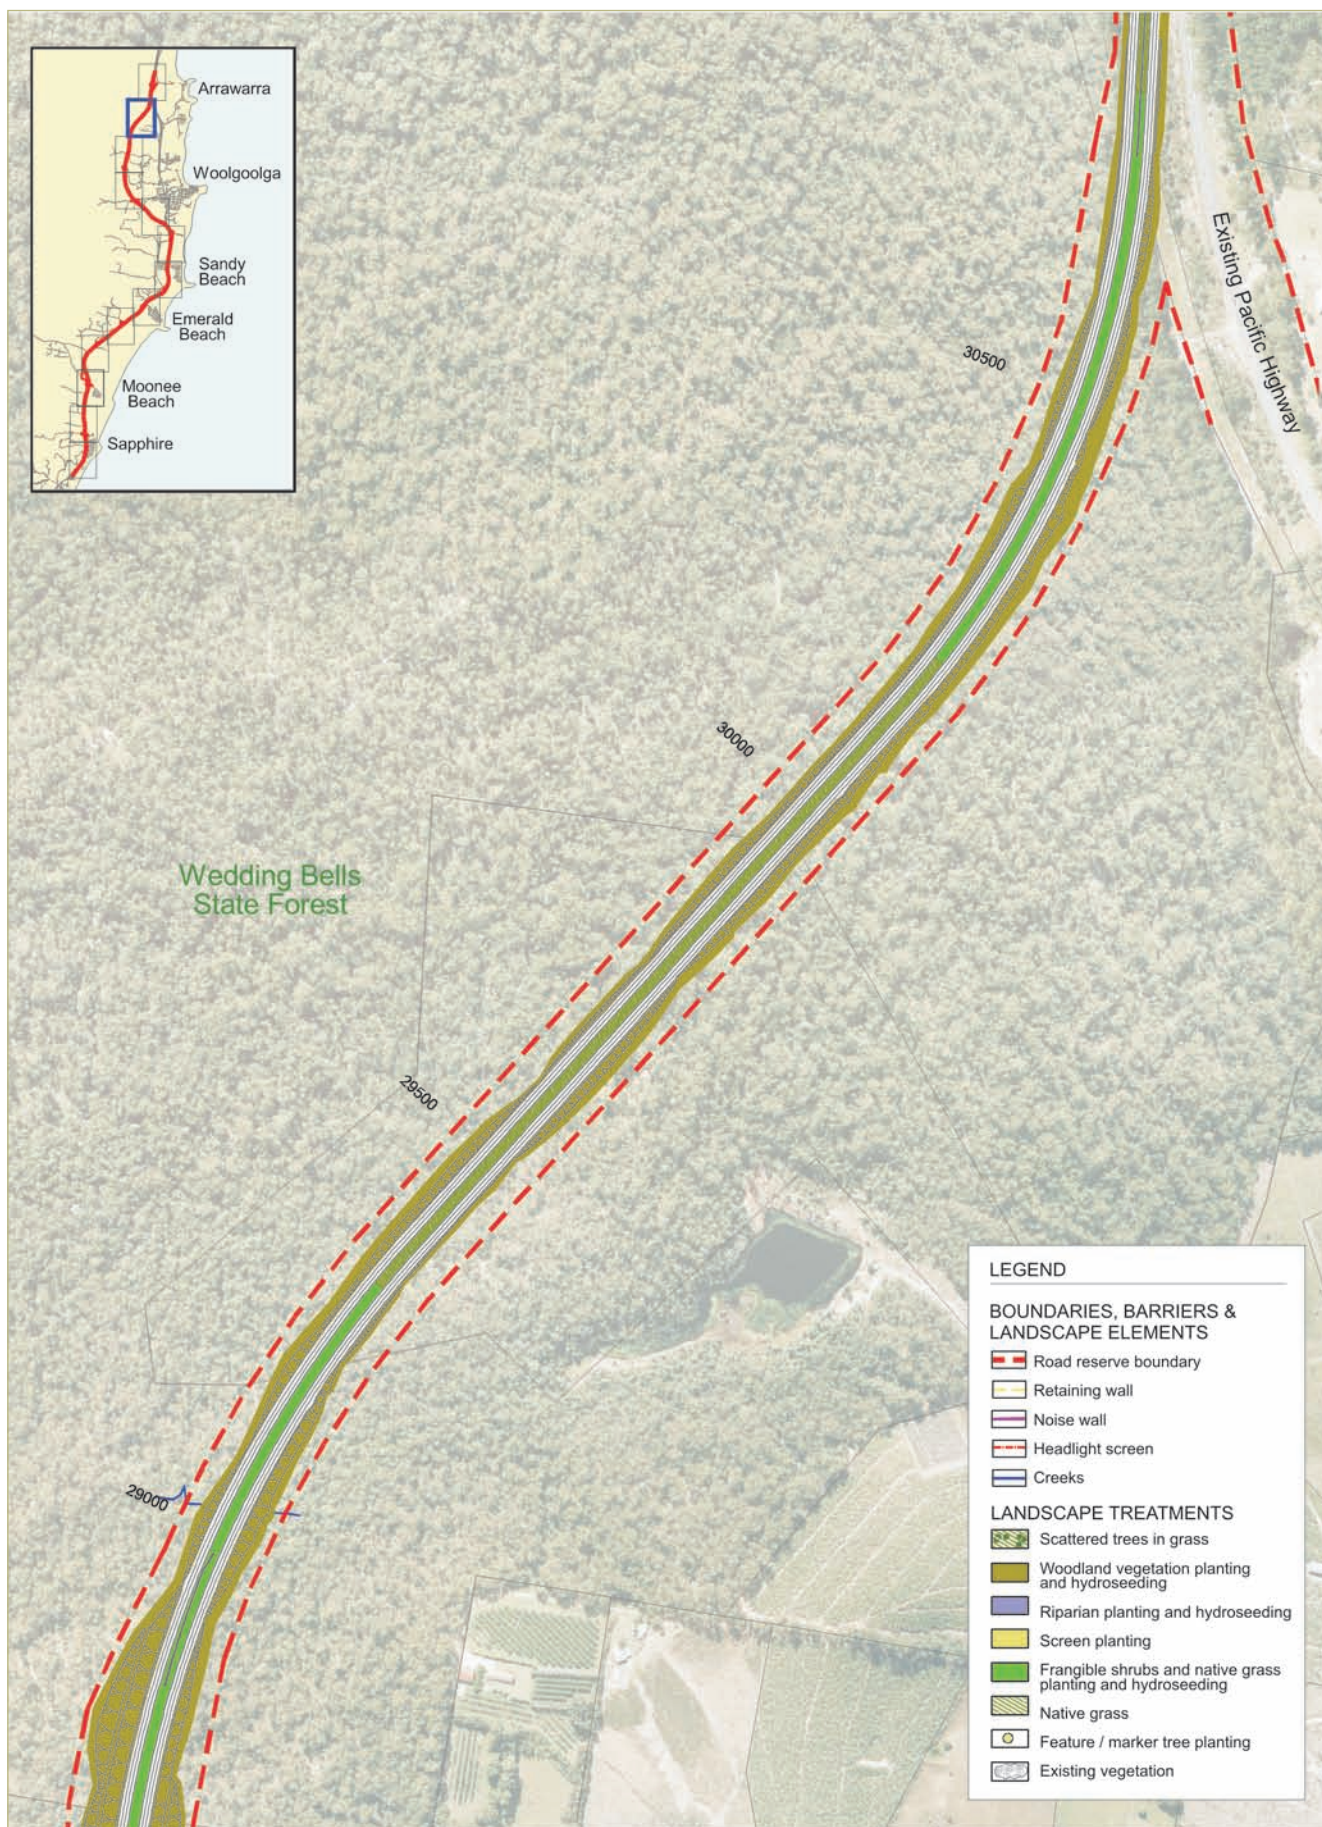


FIGURE 7.5I PROPOSED LANDSCAPE DESIGN

Source: Aerial photography 2005 (Roger Dwyer & Associates) Cadastral boundaries May 2007 (CHCC)

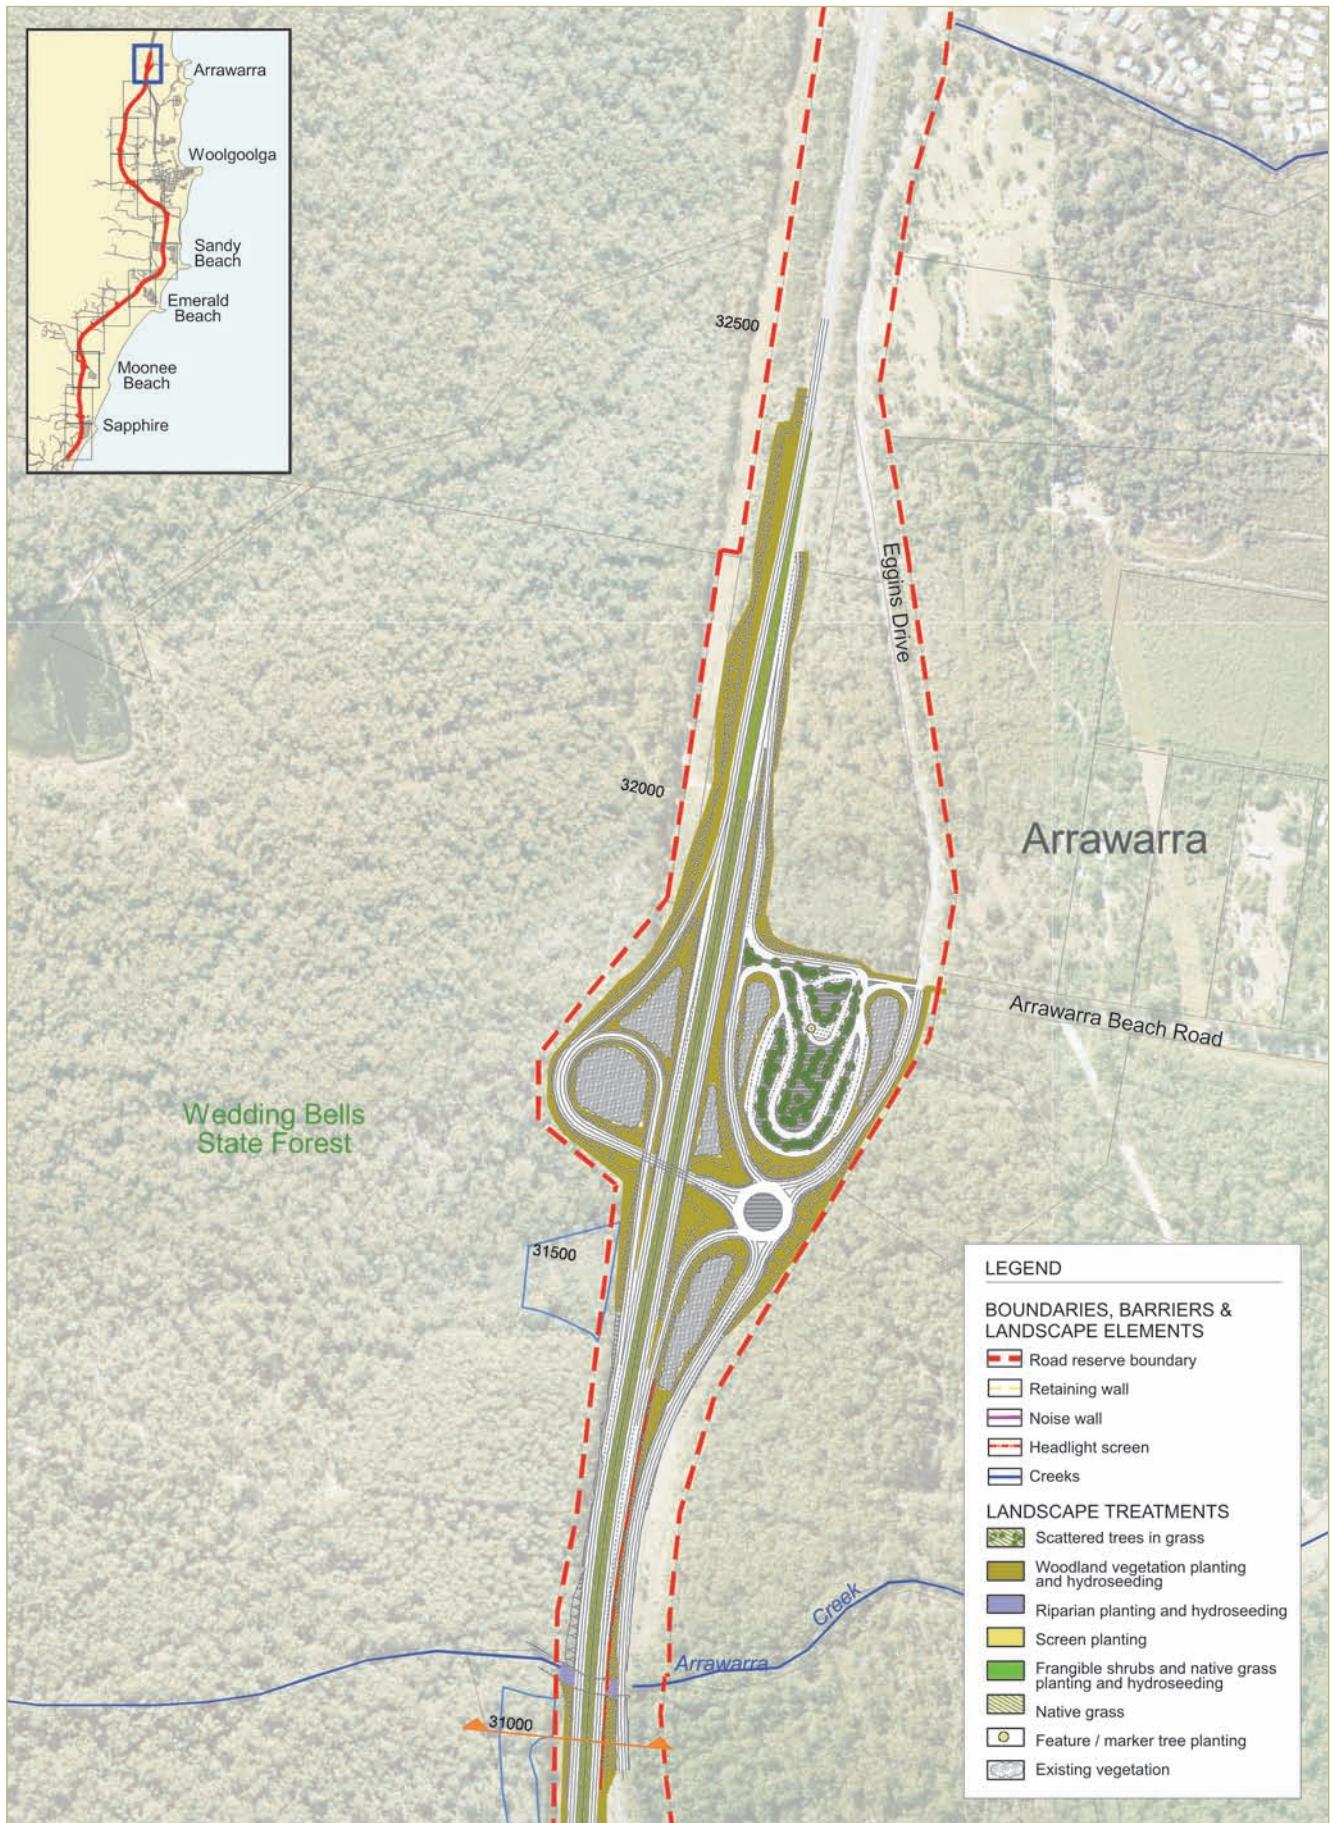


FIGURE 7.5m PROPOSED LANDSCAPE DESIGN