



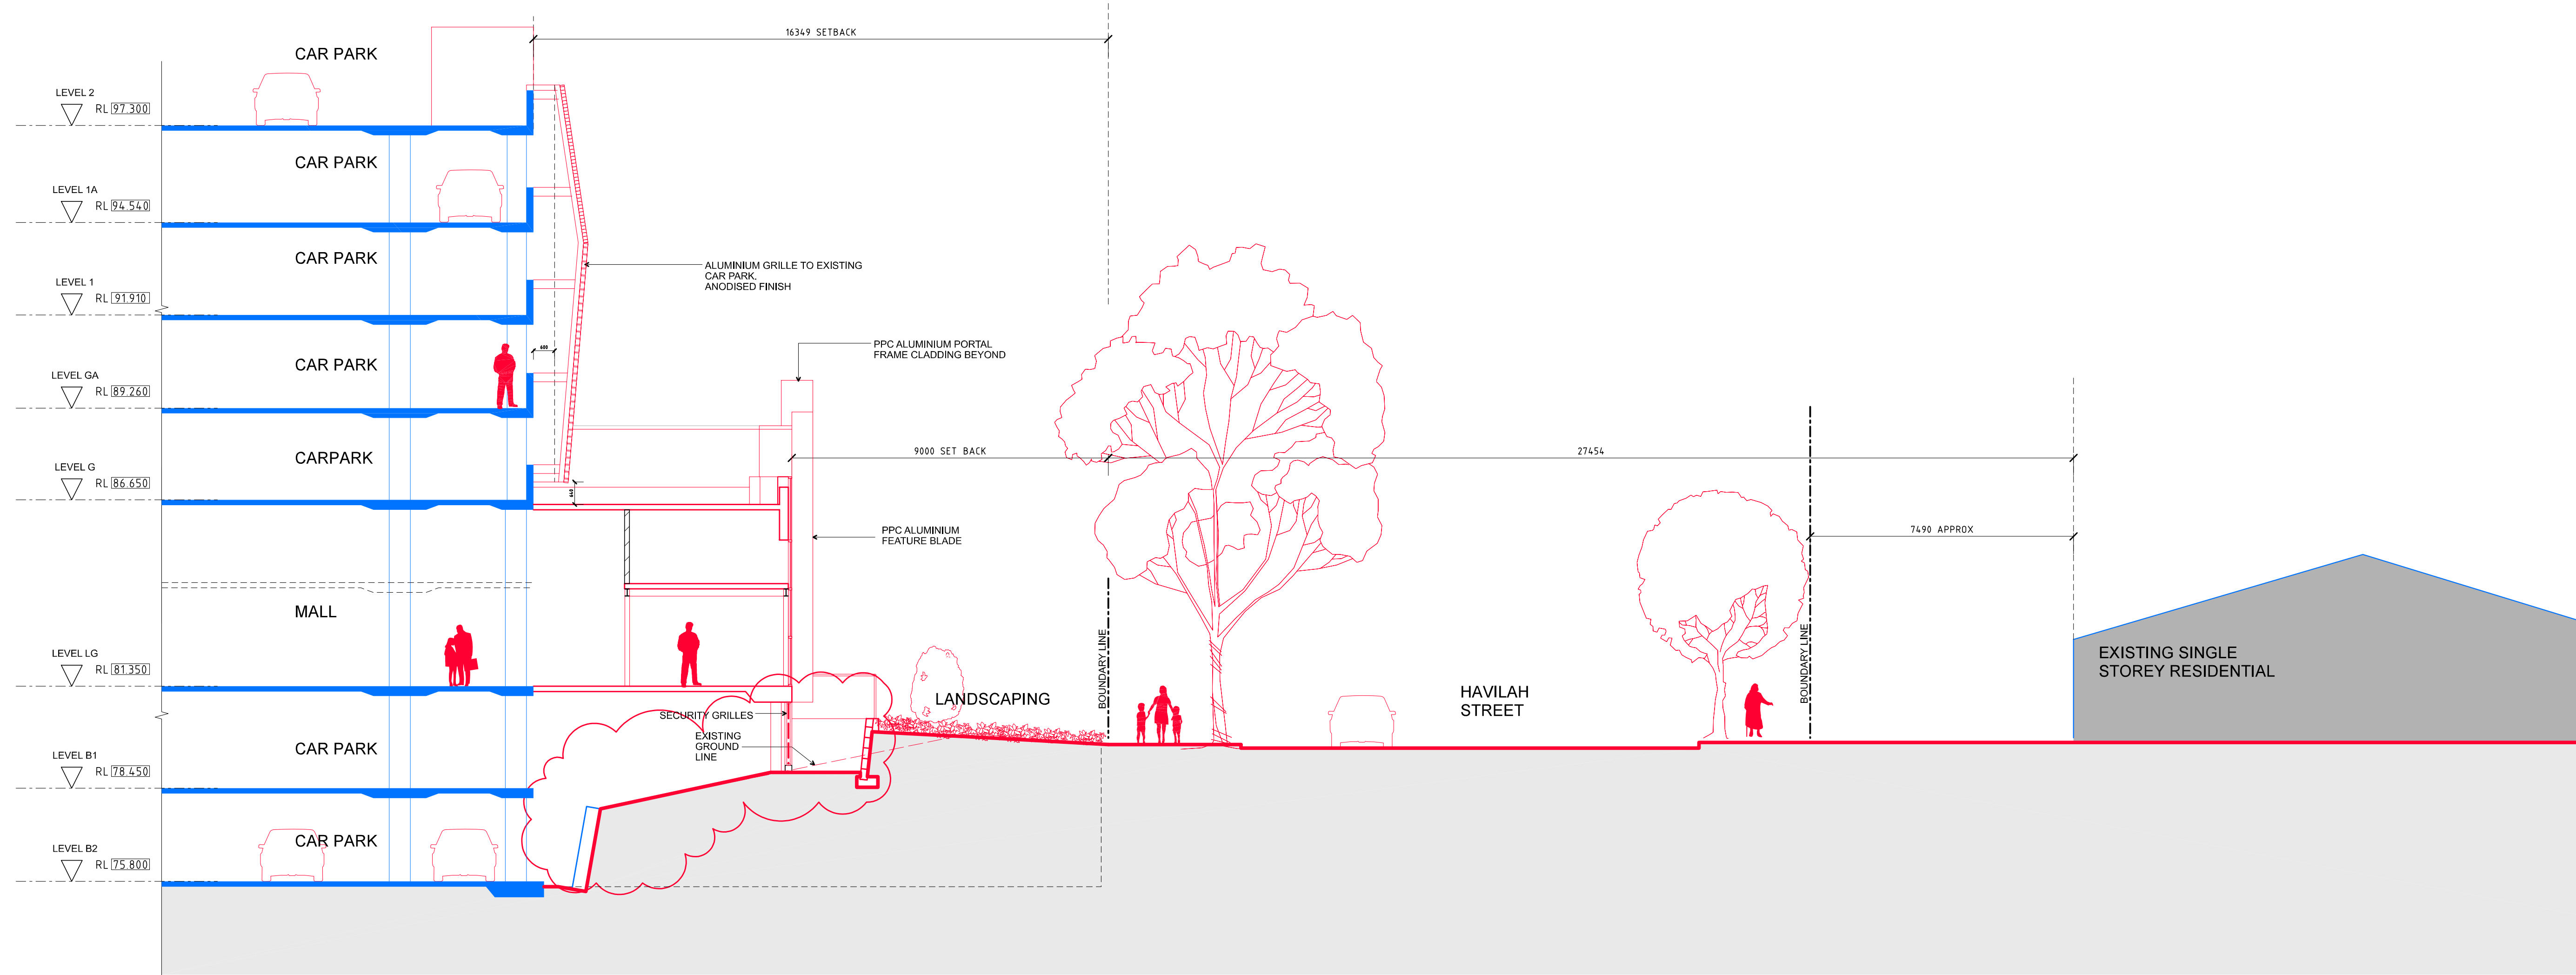


KEYPLAN NOT TO SCALE

Revisions			
No.	Description	By	Date
00	DA - SUBMISSION	JJ	11.04.07
01	DA INTERIM - SUBMISSION	JJ	29.04.07
02	ISSUED TO JBA -	JJ	21.05.07
03	ISSUED TO JBA -	JJ	11.07.07
04	SECTIONS 8.9.10 AMENDED	JJ	03.09.07
05	ISSUED FOR RESUBMISSION	JJ	04.09.07
06	AMENDED FOR REVISED APPLICATION CLARIFICATION	JJ	28.09.07


07 SECTION - LOWER GROUND RETAIL & SCREEN
SCALE 1:100
HAVILAH STREET

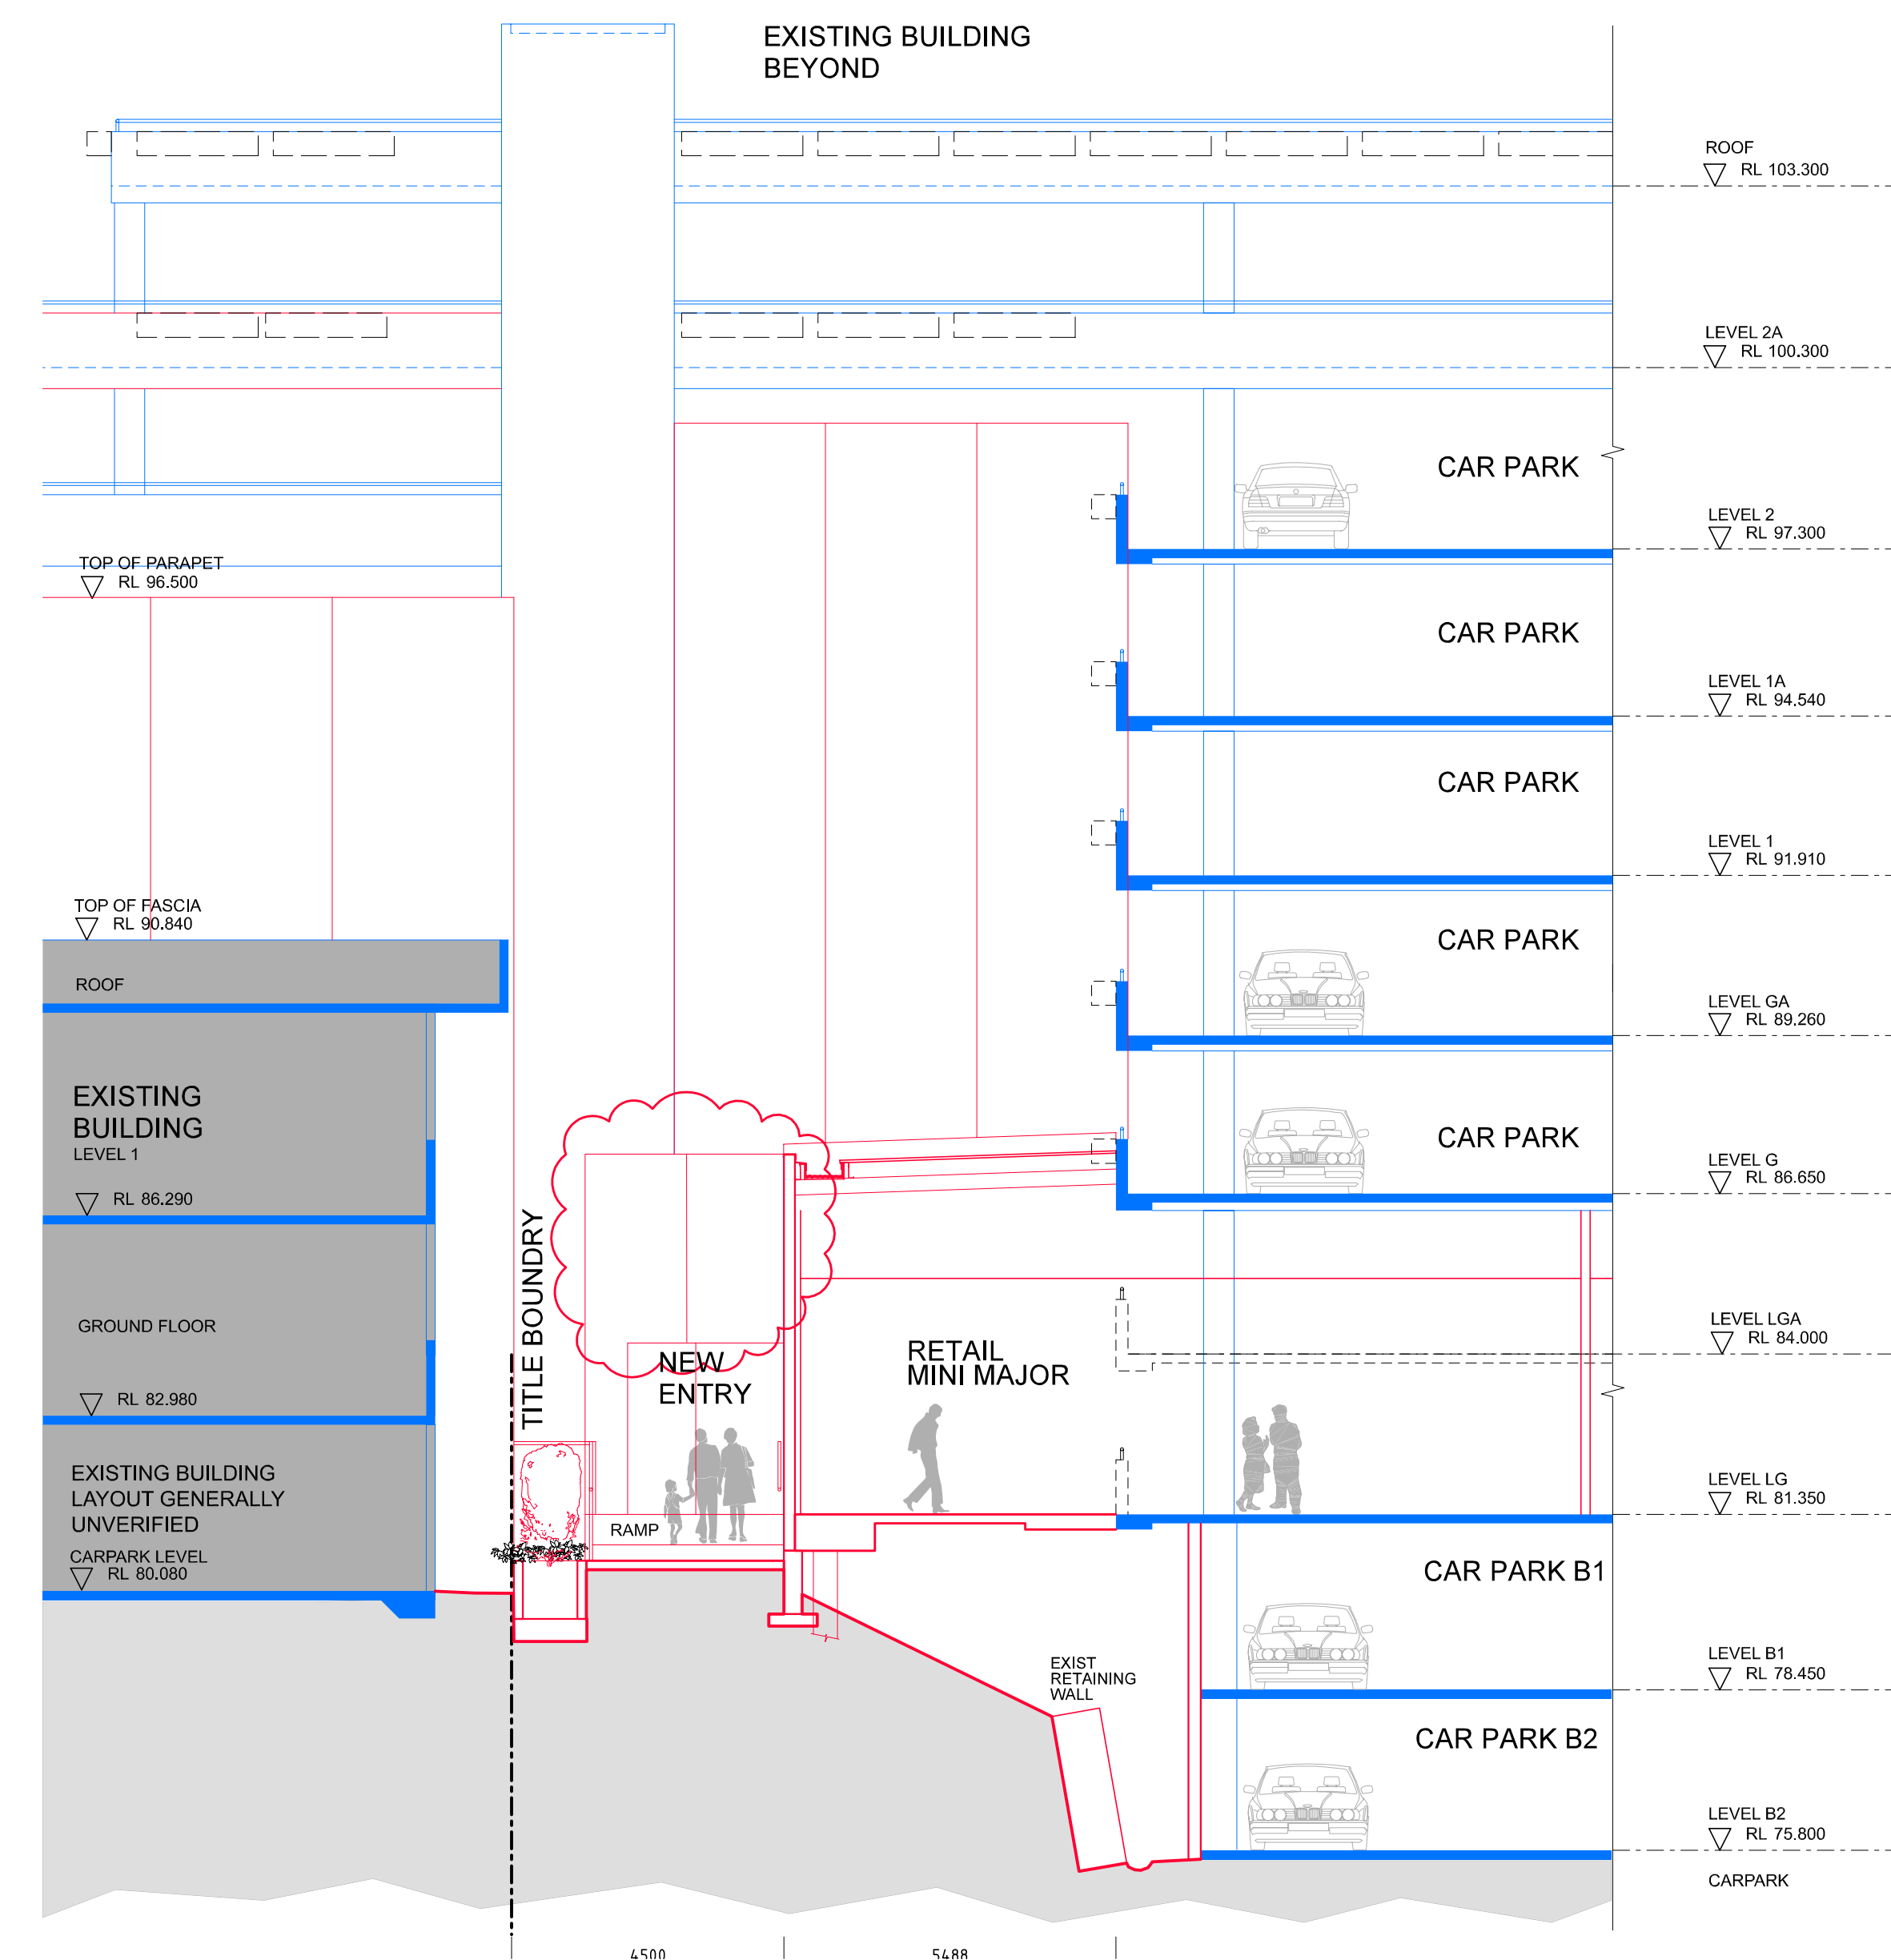

08 SECTION - HAVILAH STREET ENTRANCE
SCALE 1:100
HAVILAH STREET

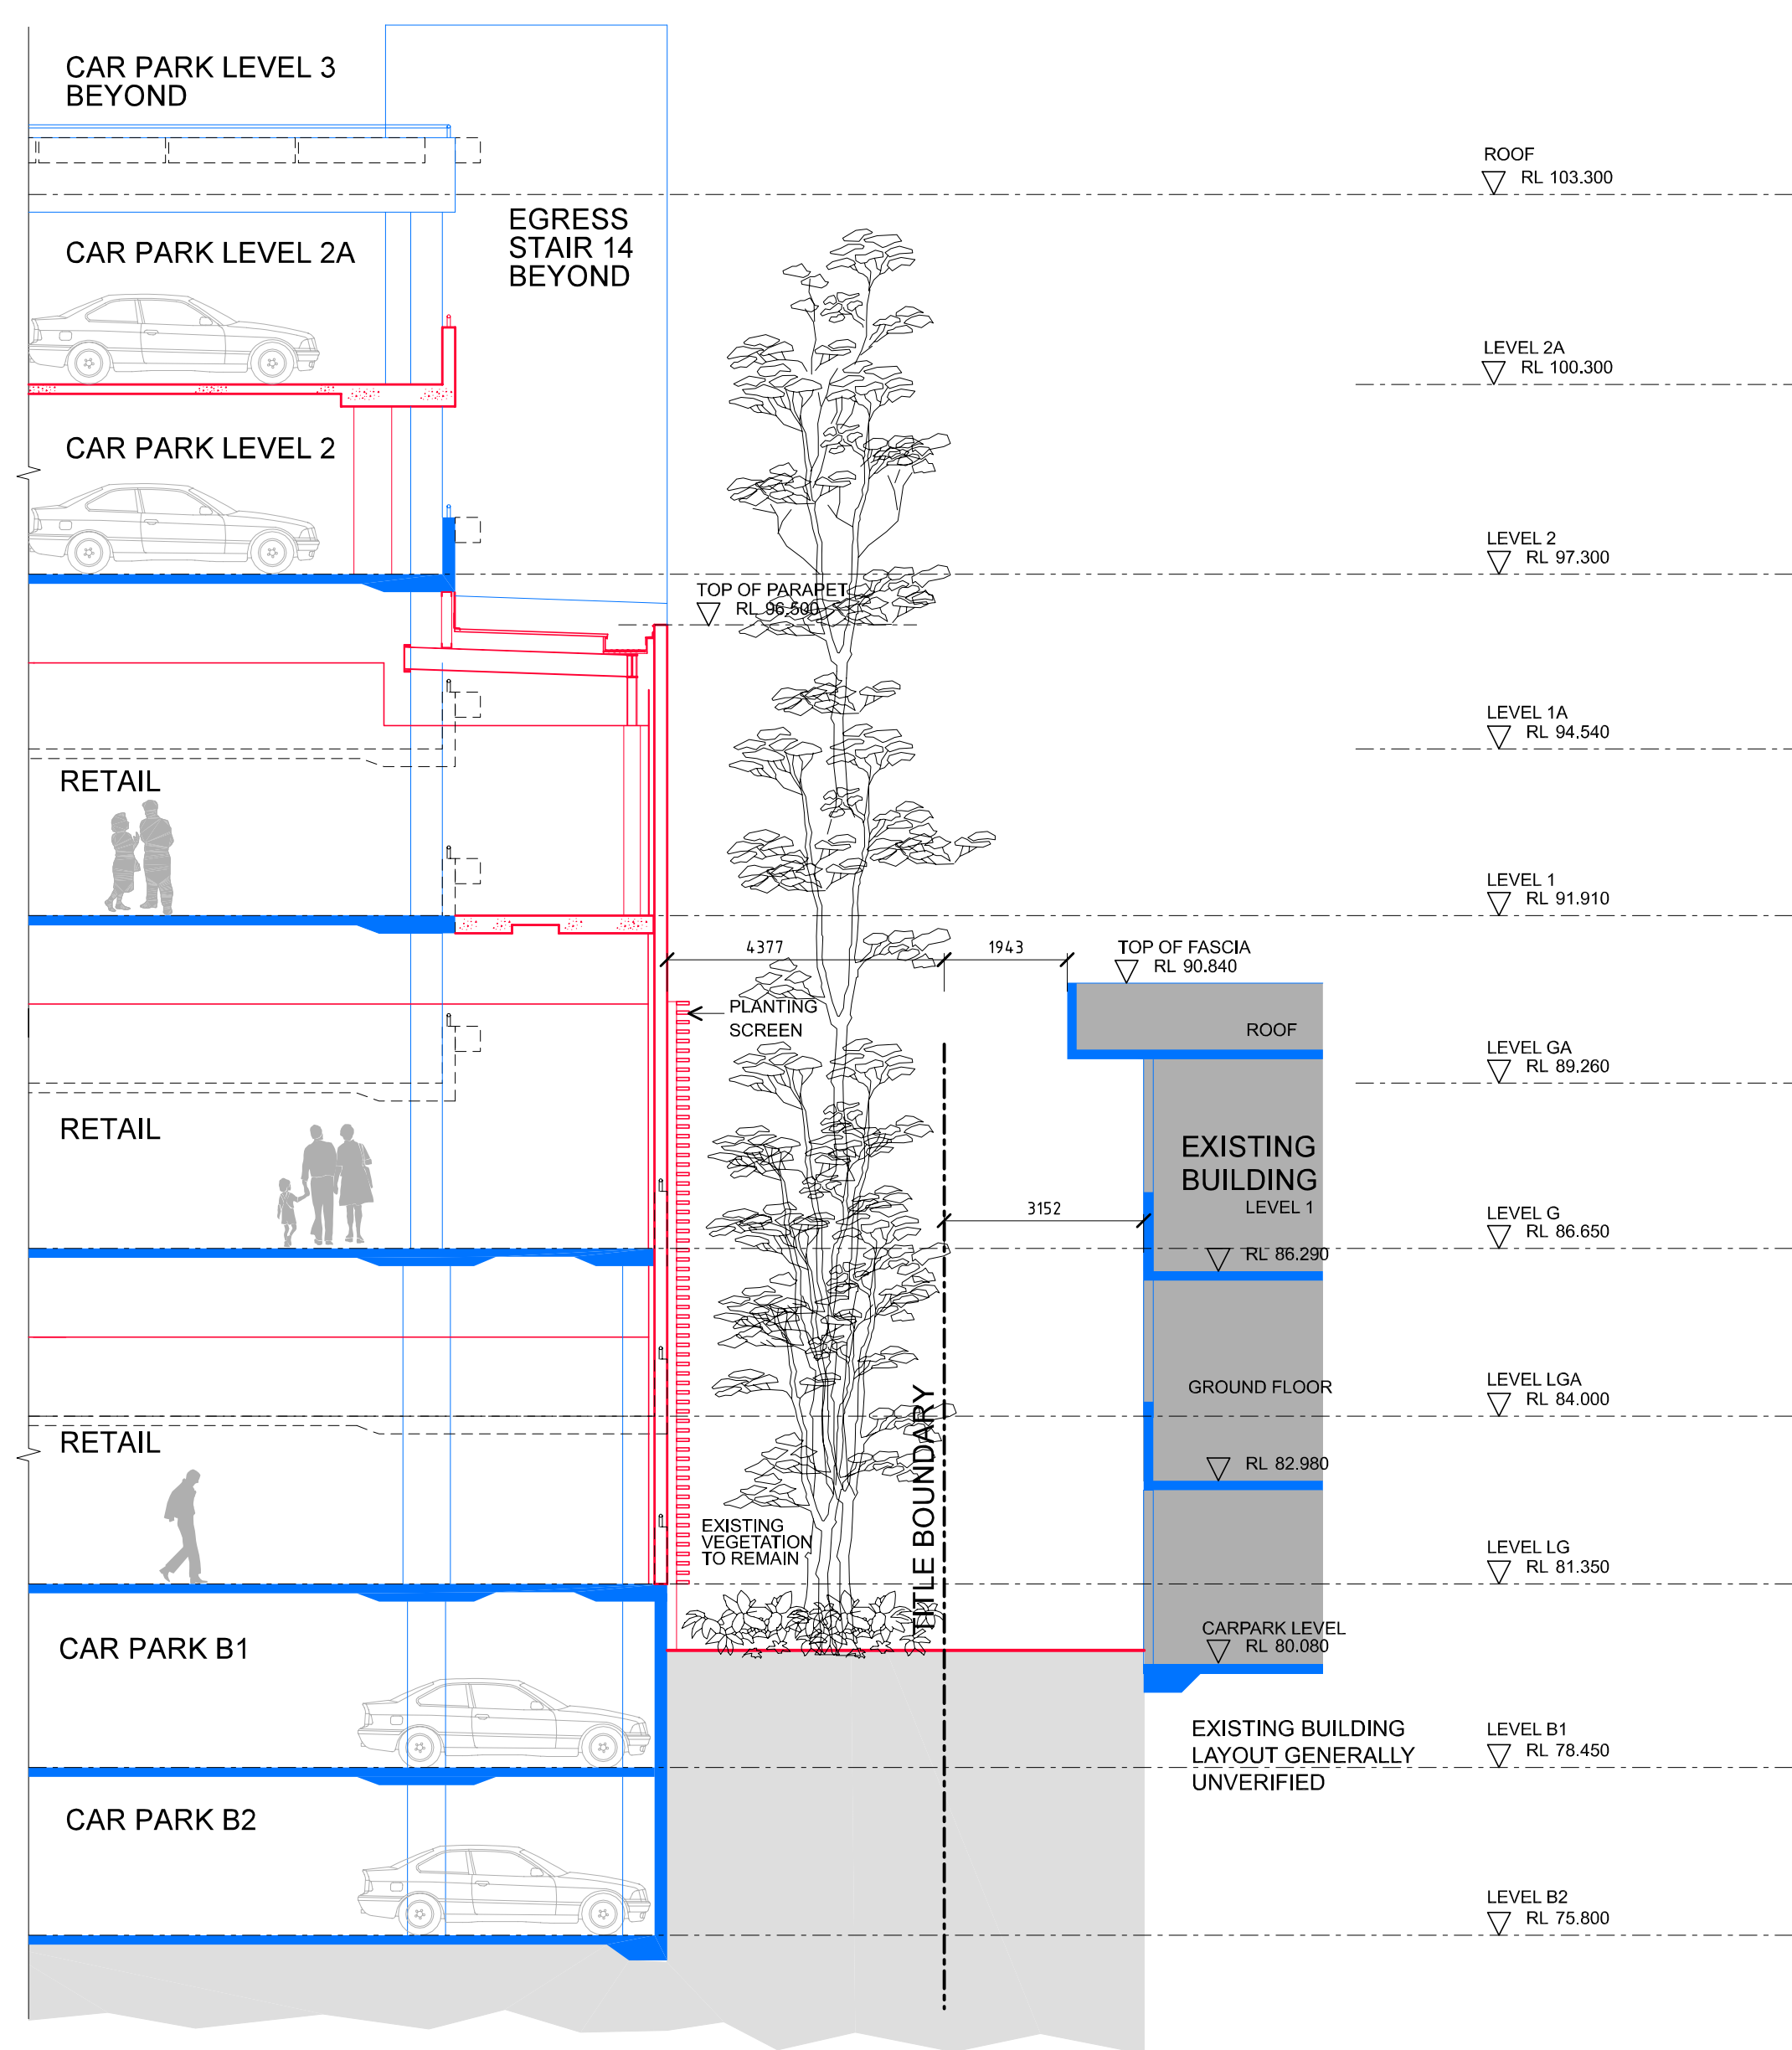

09 SECTION - RETAIL EXTENSION OF EXISTING CARPARK DECKS
SCALE 1:100
HAVILAH STREET

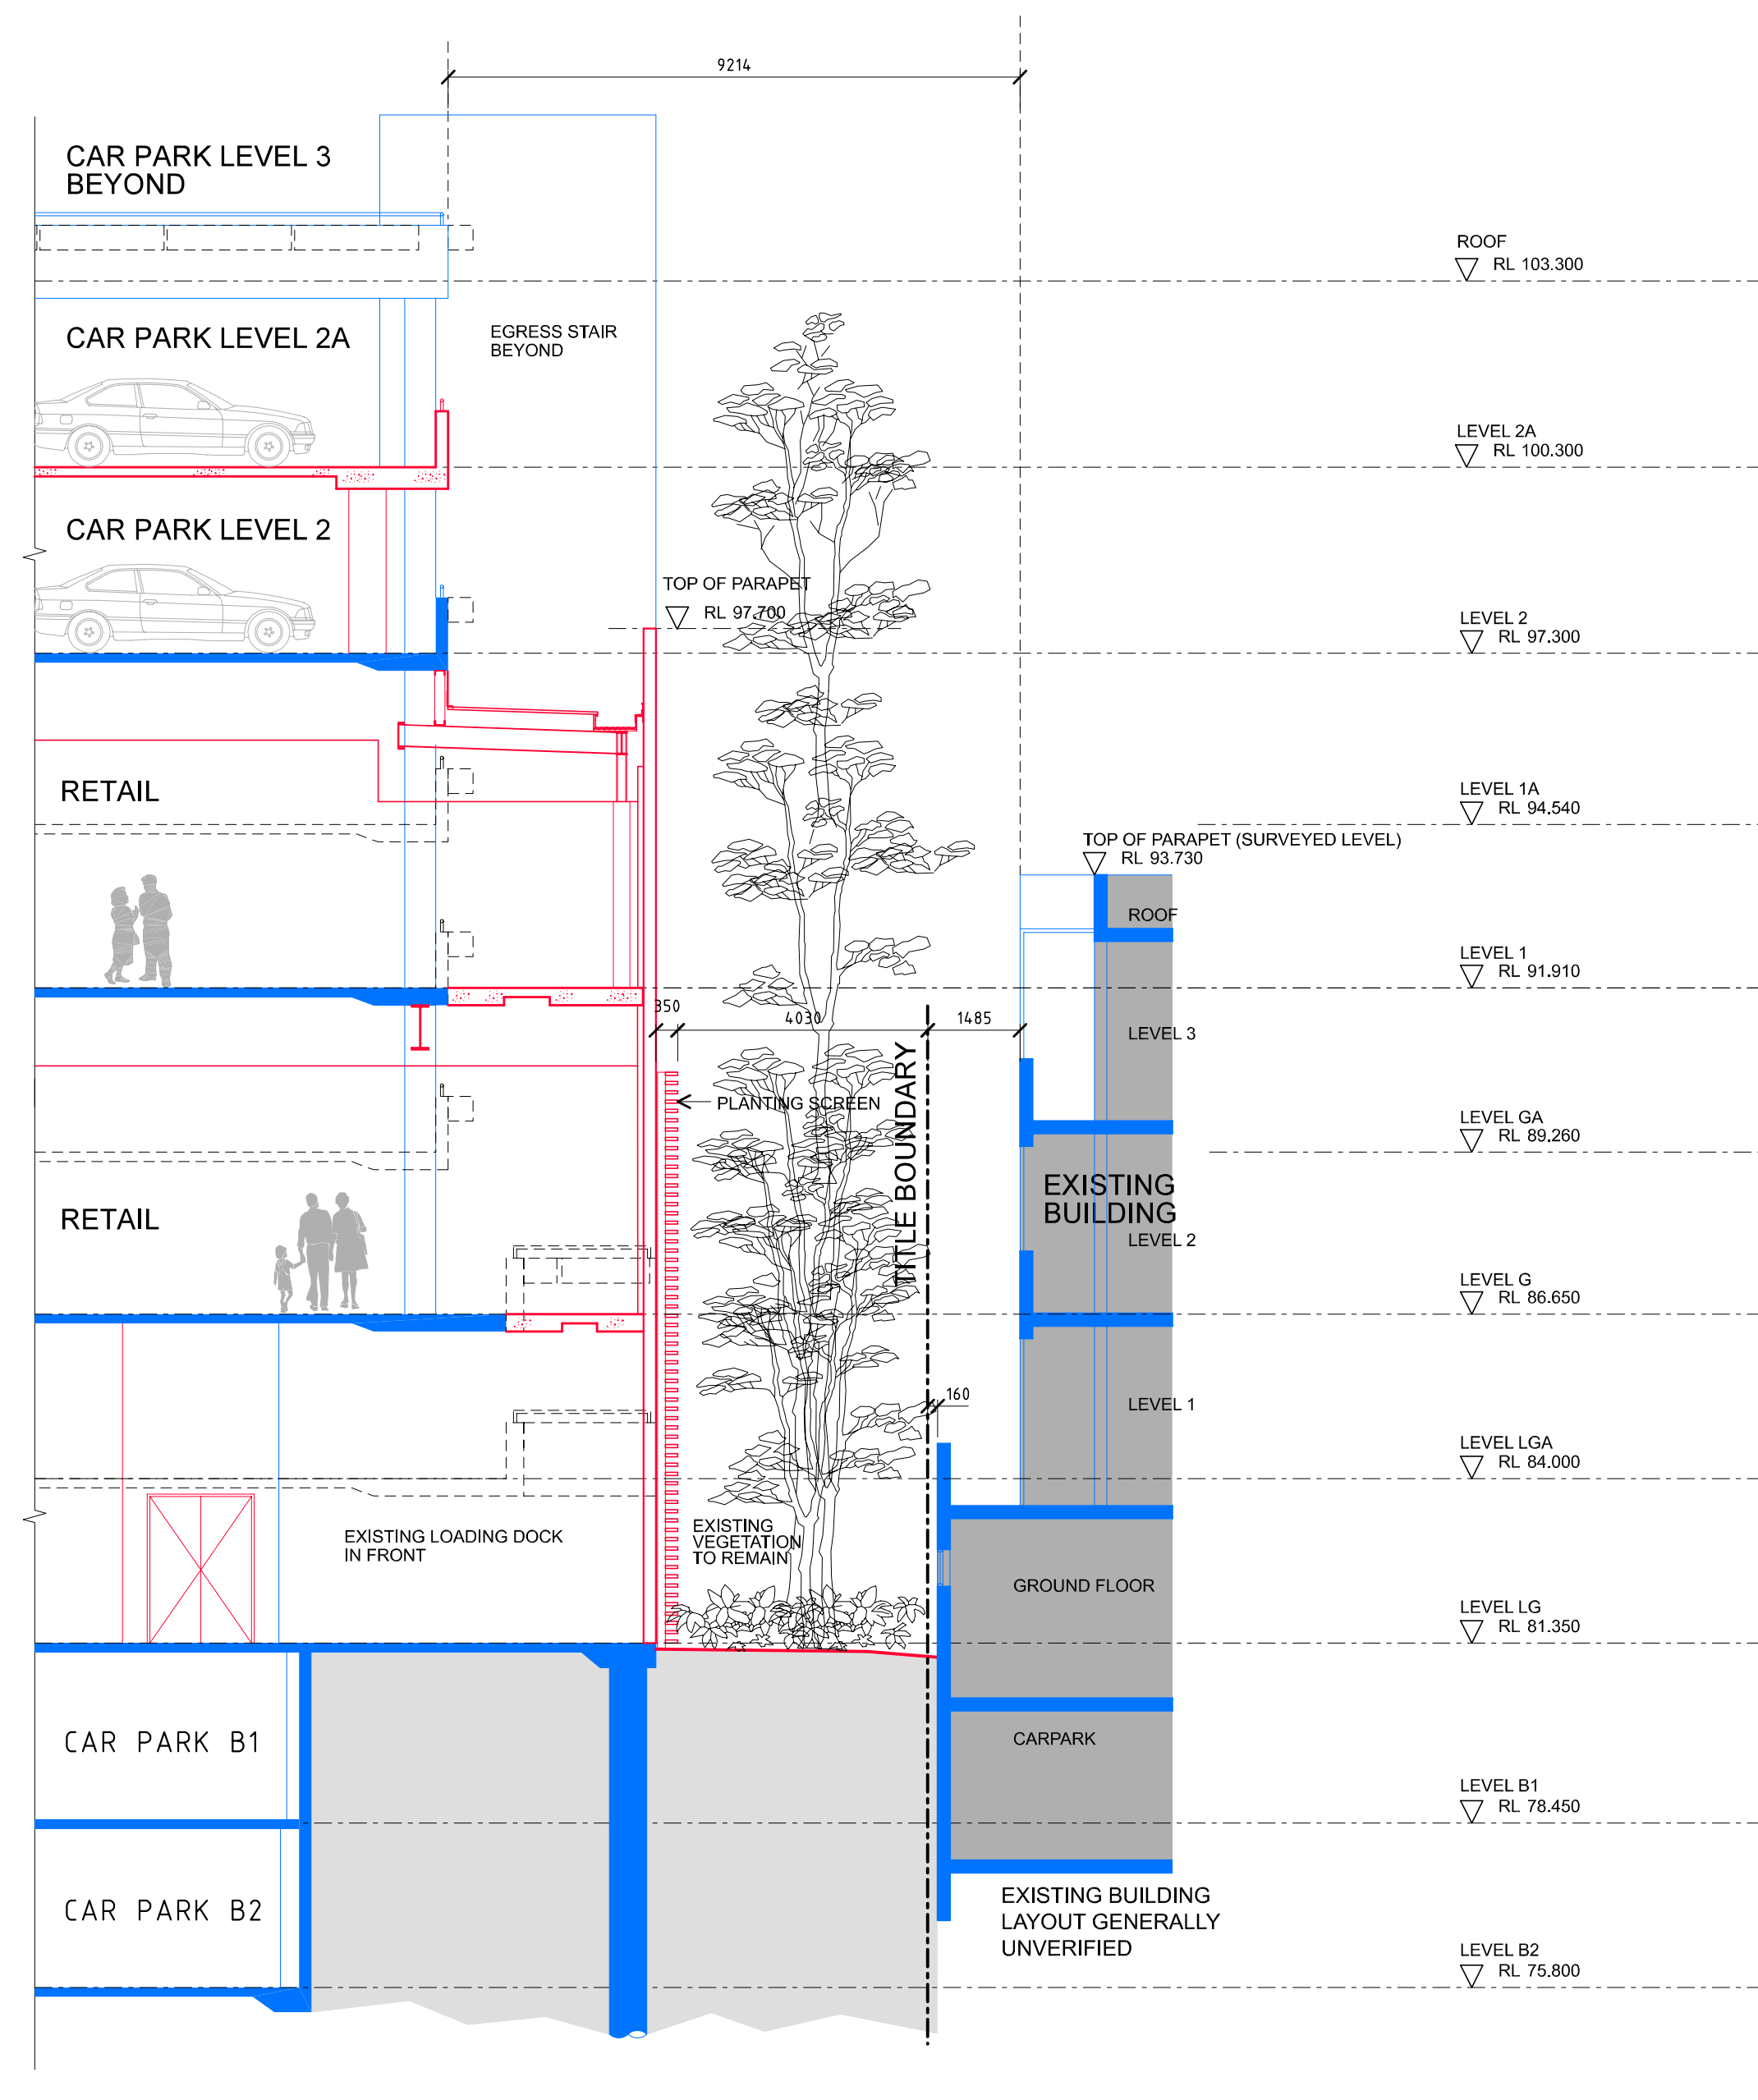

10 SECTION - RETAIL EXTENSION OF EXISTING CARPARK DECKS
SCALE 1:100
HAVILAH STREET