


 Chatswood Chase *Beautiful on Every Level*

THE **BUCHAN** GROUP


M E L B O U R N E

Buchan Laird & Bowden (Vic) Pty Ltd
A.C.N. 007 272 826
Architects, Planners & Interior Designers
133 Rosslyn Street West Melbourne
Victoria 3003, AUSTRALIA
Tel : +613 **9329 1077** Fax : +613 9329 0481
Email: tlb@melbourne.buchan.com.au
© THE BUCHAN GROUP 2007


Project Number	Drawing Number	Revision
305059	ATP 500	04

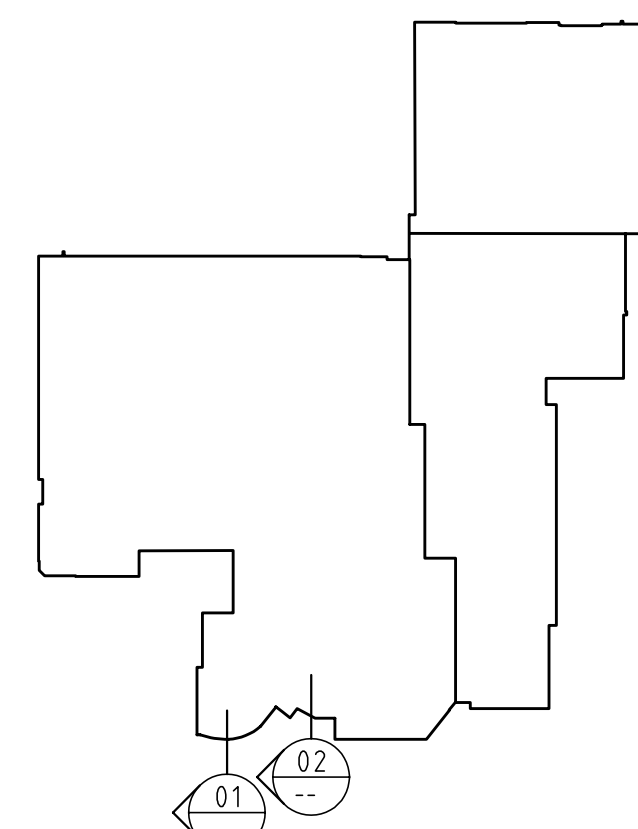

KEYPLAN NOT TO SCALE

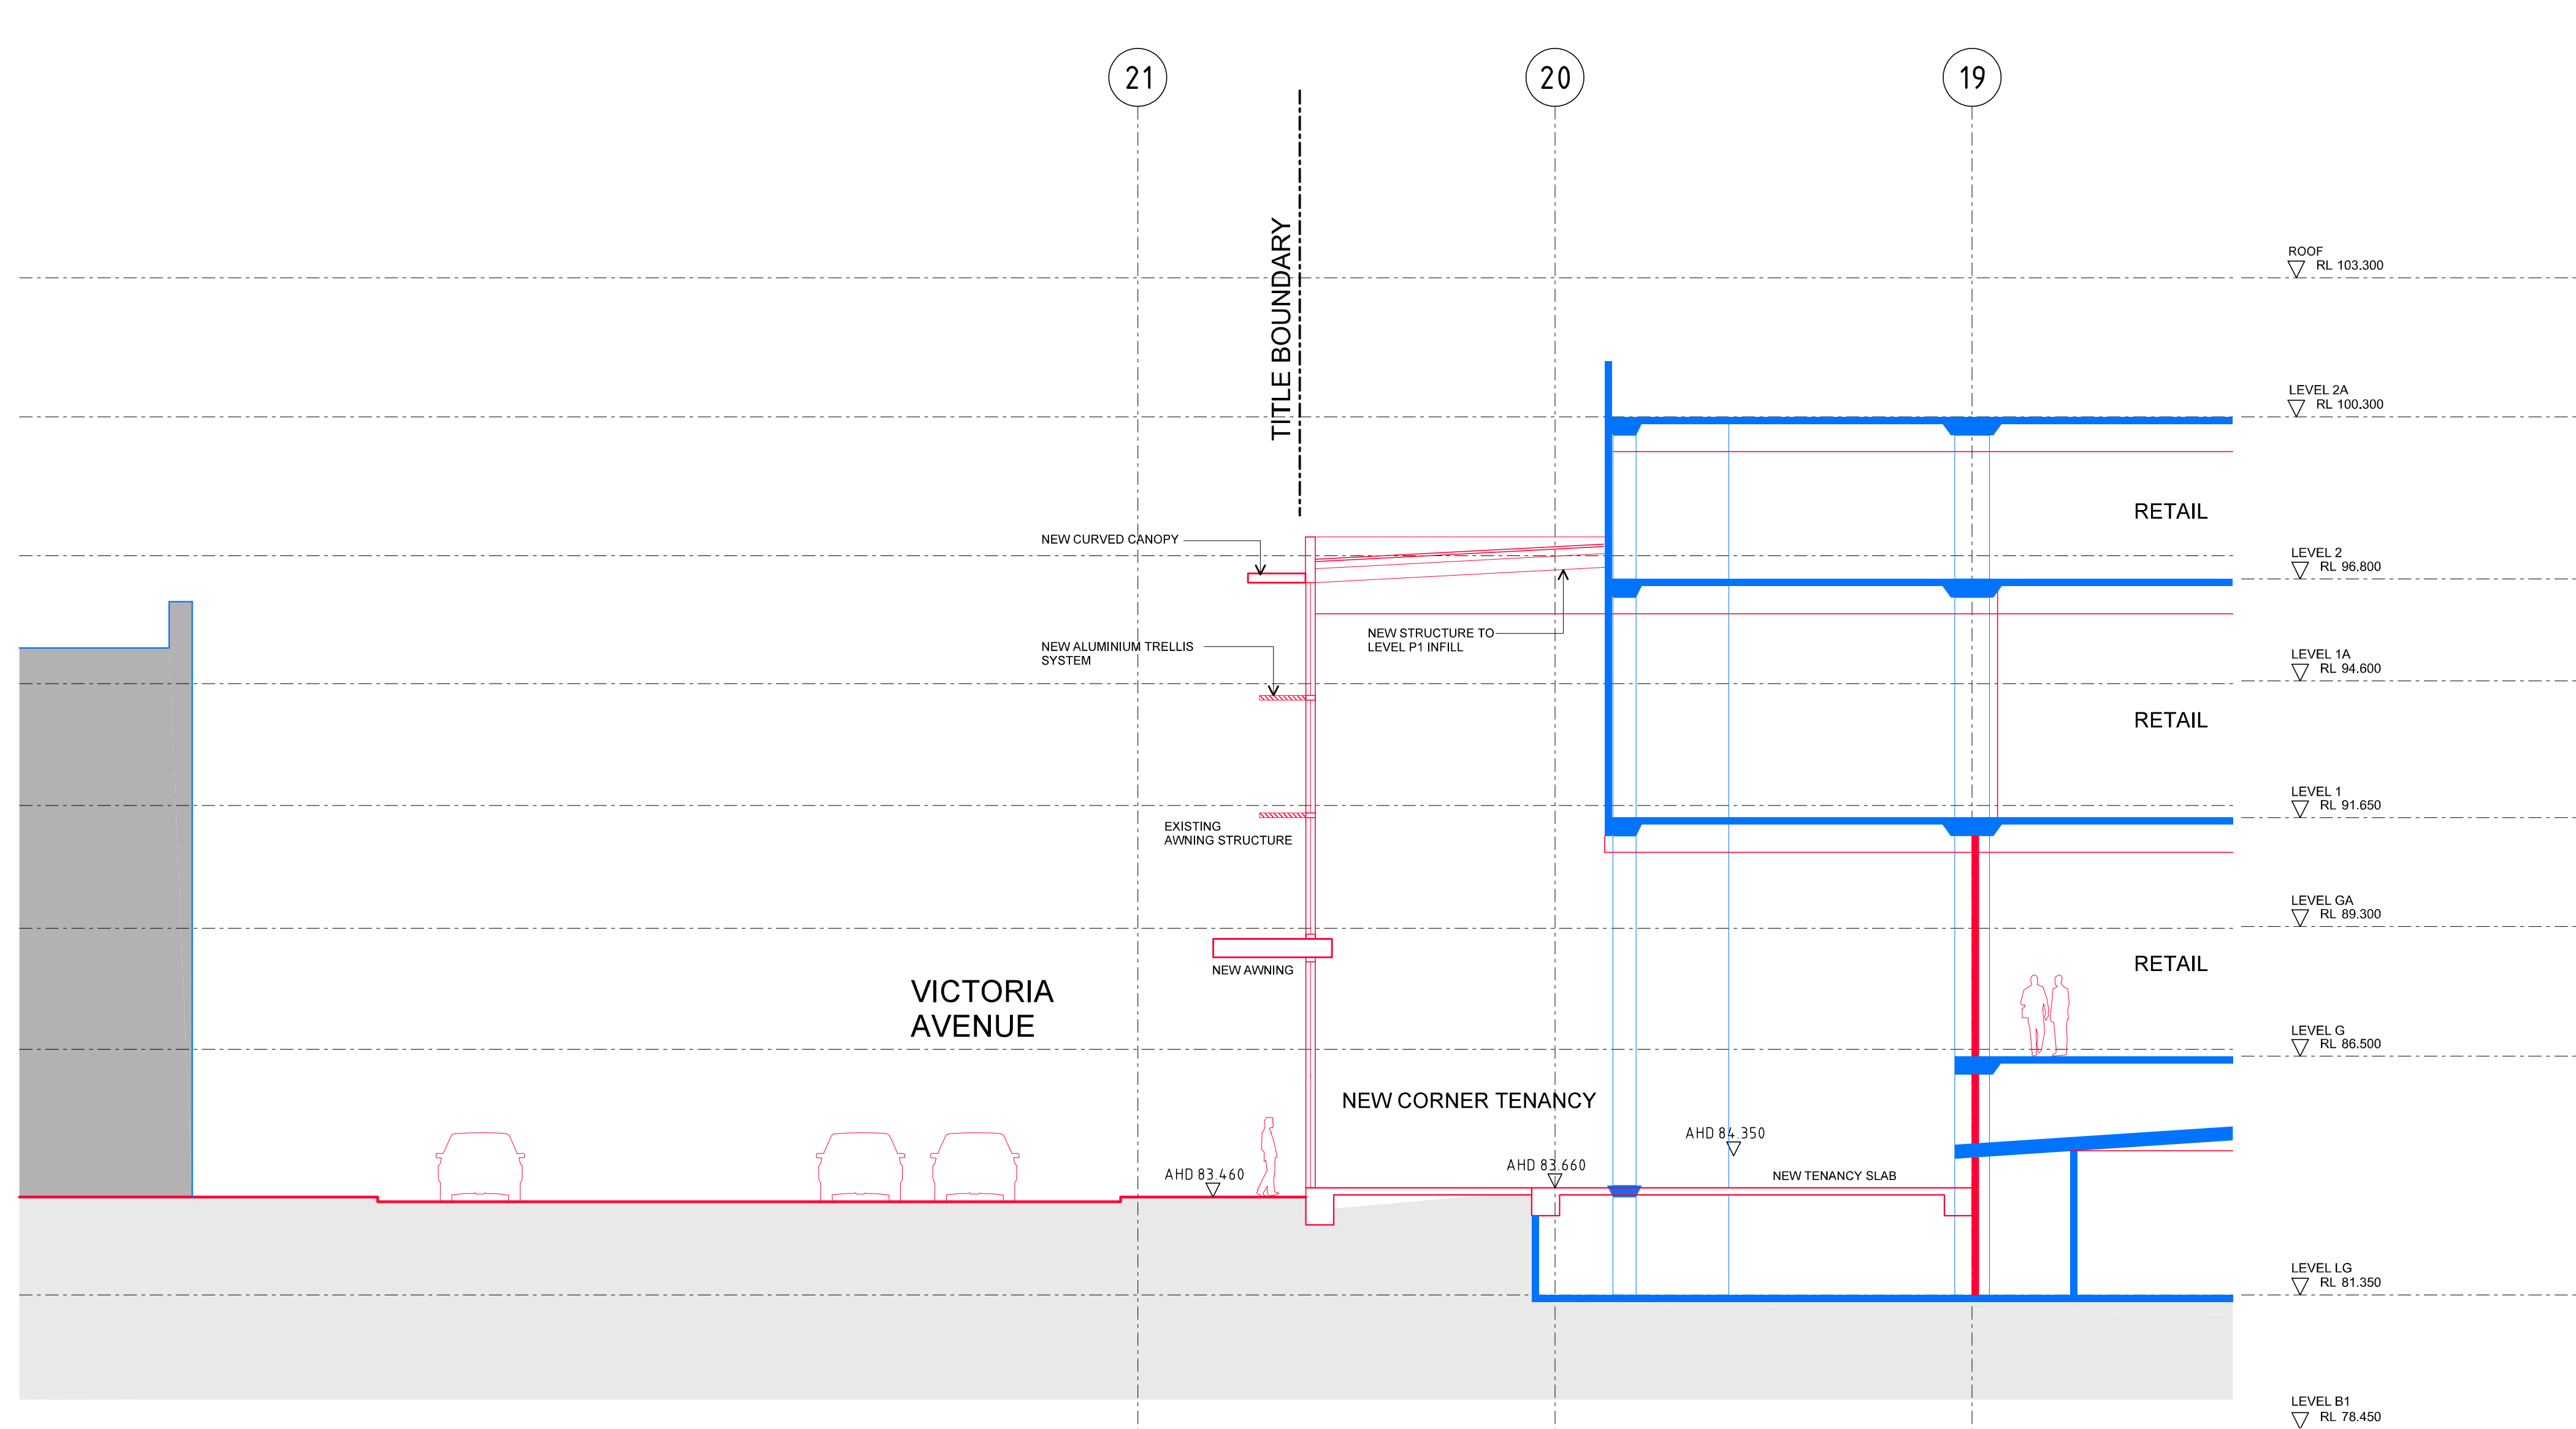

01 SECTION - NEW RETAIL TENANCY
--- SCALE 1:100 VICTORIA AVE

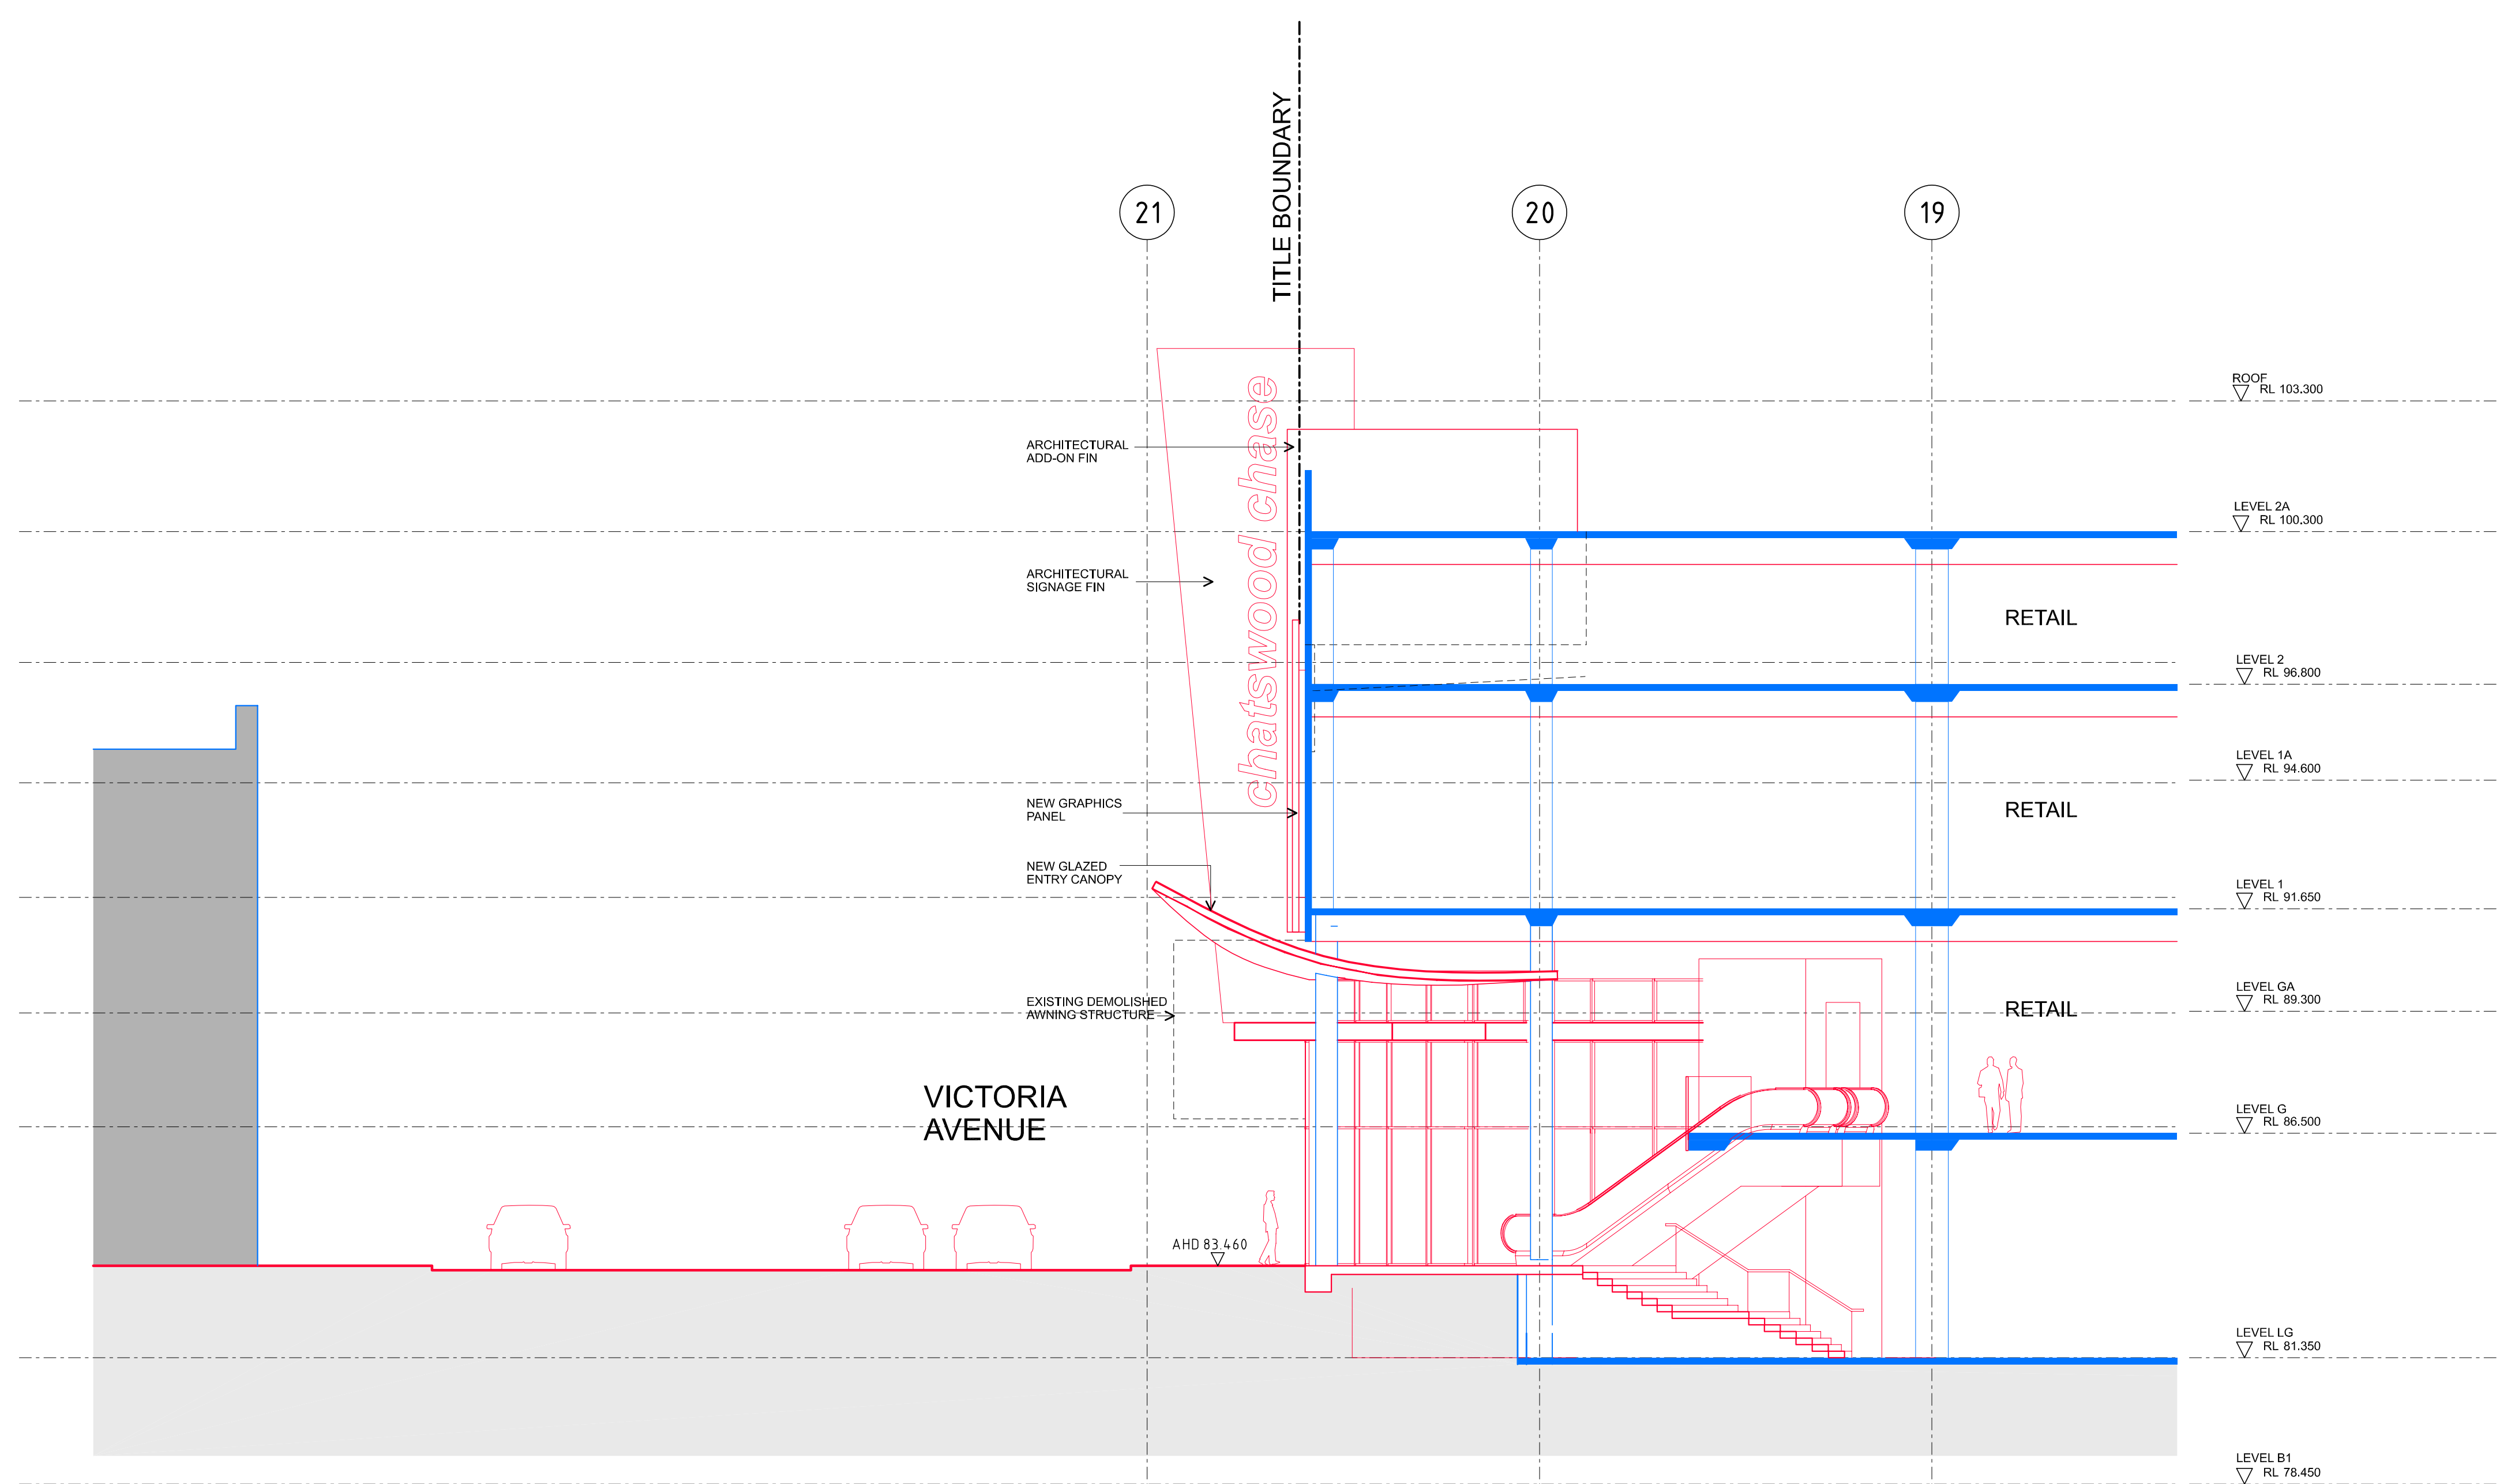

02 SECTION - VICTORIA AVE MAIN ENTRY
SCALE 1:100 VICTORIA AVE