

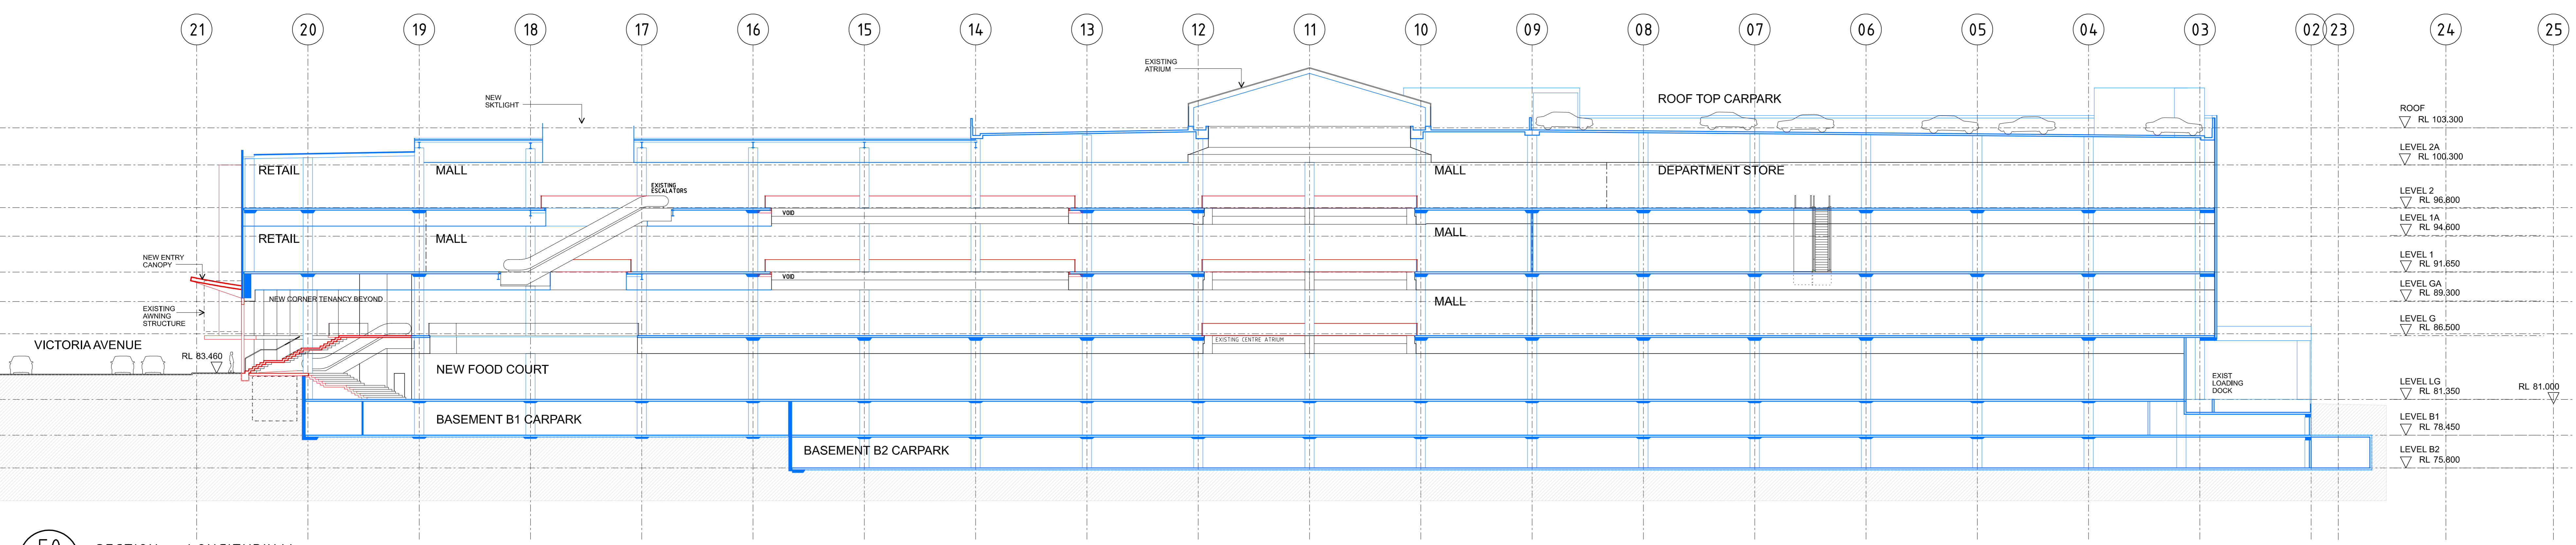


No.	Description	By	Date
00	DA SUBMISSION	JJ	11.04.07
01	DA INTERIM SUBMISSION	JJ	29.04.07
02	ISSUED TO JBA	JJ	21.05.07
03	ISSUED FOR RESUBMISSION	JJ	03.09.07

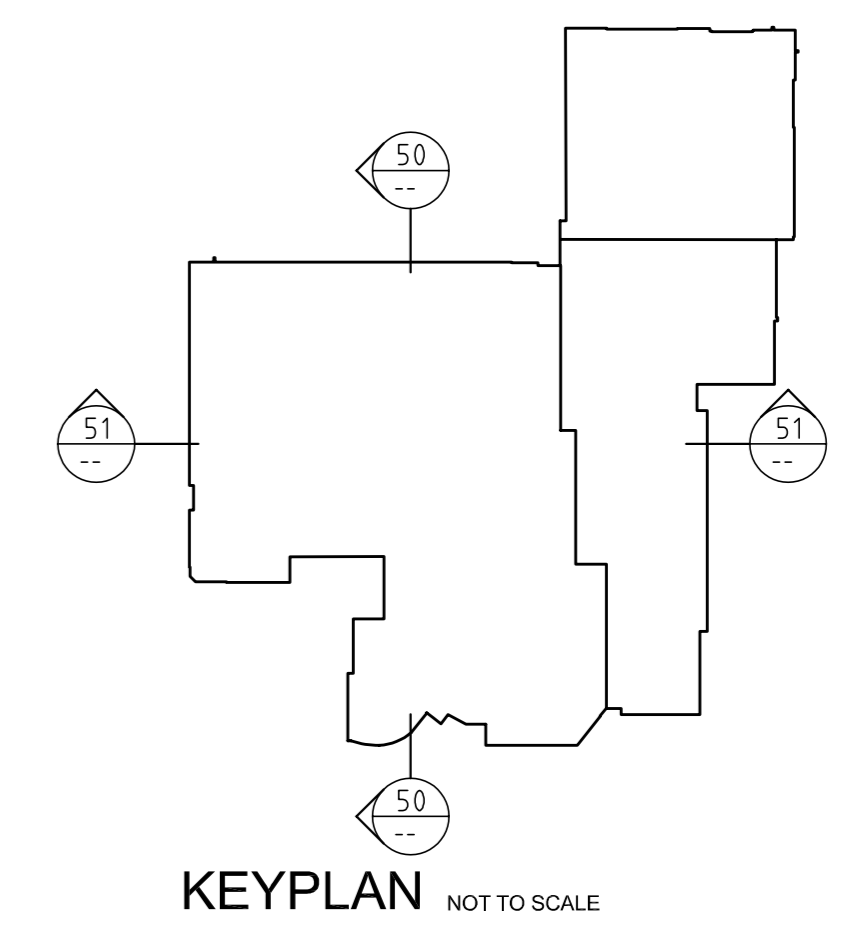

50 SECTION - LONGITUDINAL
SCALE 1:200

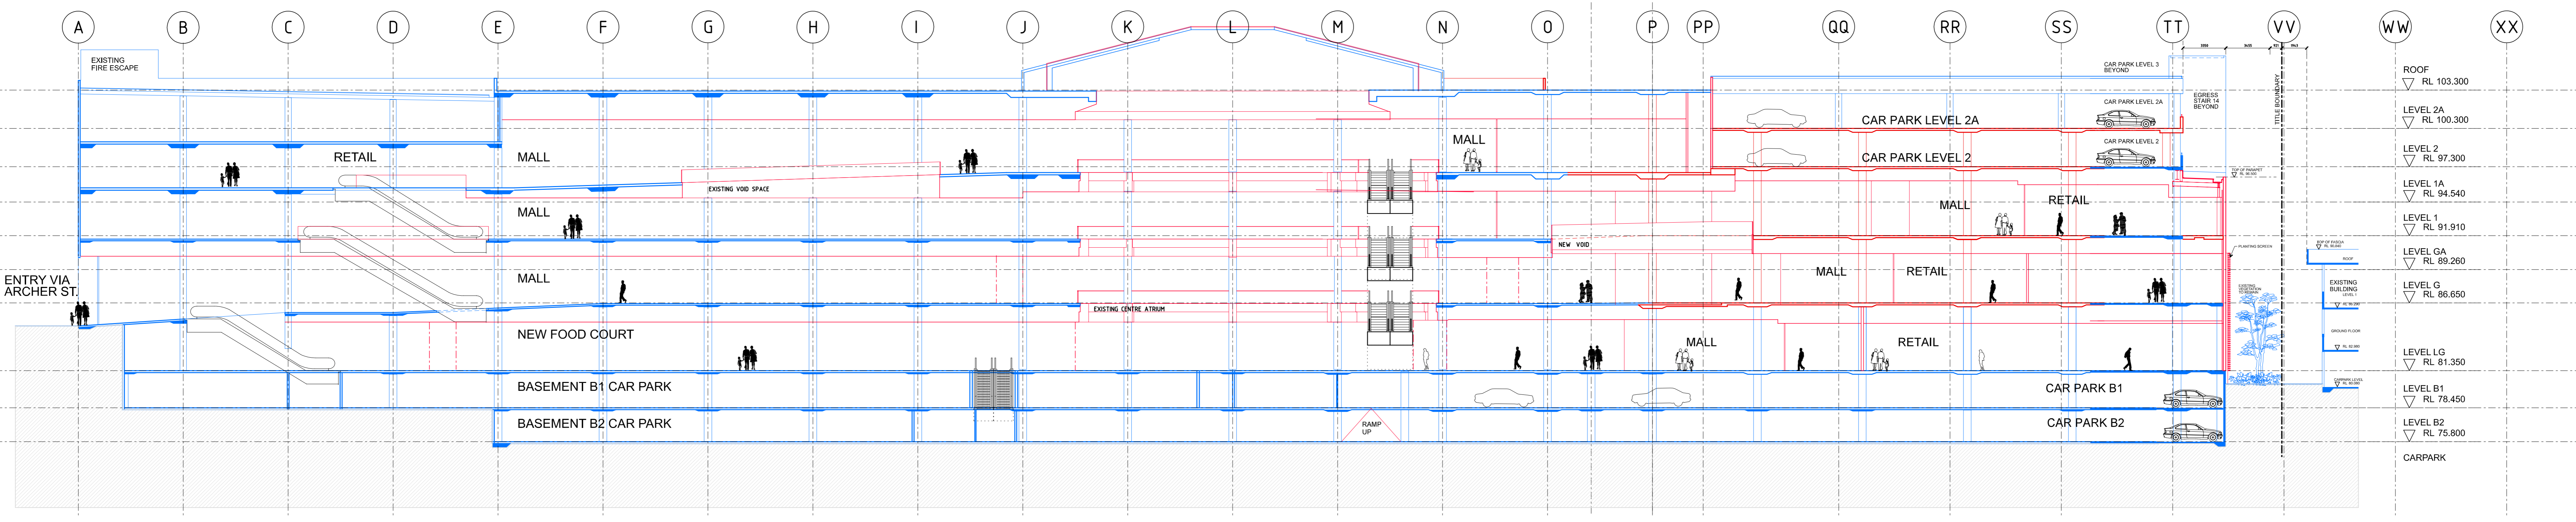

51 SECTION -
SCALE 1:200

Chatswood Chase Beautiful on Every Level

Colonial First State
Property Management

THE BUCHAN GROUP
MELBOURNE
Buchan Laid & Bowden (Vic) Pty Ltd
A.C.N. 007 272 826
Architects Planners & Interior Designers
123 Rosslyn Street West Melbourne
Victoria 3003, AUSTRALIA
Tel: +613 9329 1077 Fax: +613 9329 0461
Email: bjb@melbourne.buchan.com.au
© THE BUCHAN GROUP 2007

Project
CHATSWOOD CHASE REDEVELOPMENT

Drawing Title
SECTIONS - OVERALL

This drawing has not been checked or approved unless signed.	Checked by: Approved by:
Drawn by: Date: Scale:	PH 23-03-07 1:200 @ A0
Project Number 305059	Drawing Number ATP 507
	Revision 03