


Revisions			
No	Description	By	Date
00	PRELIM DA SUBMISSION	JJ	23 03 07
01	DA SUBMISSION	JJ	11 04 07
02	DA INTERIM SUBMISSION	JJ	20 04 07
03	ISSUED TO JBA	JJ	21 05 07
04	ISSUED FOR RESUBMISSION	JJ	03 09 07
05	PROPOSED IMAGE REVISED EXISTING BLDGS AMENDED	JJ	28 09 07

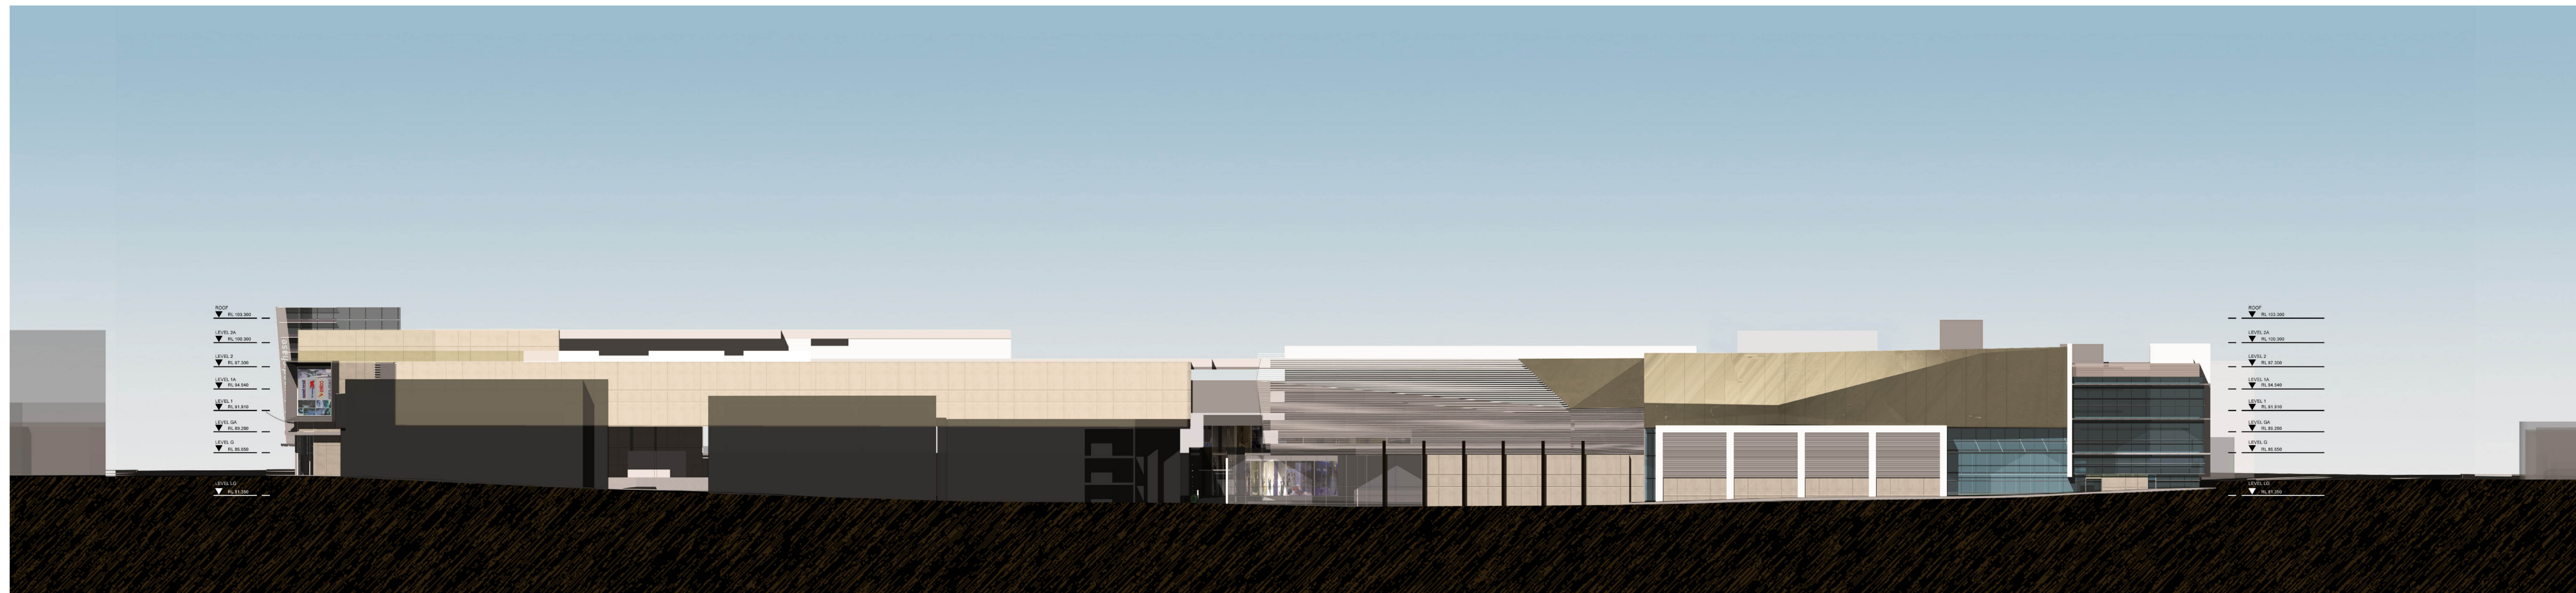

ELEVATION - HAVILAH STREET


**Chatswood Chase** *Beautiful on Every Level*

**Colonial**  
First State  
Property Management

THE **BUCHAN** GROUP  
MELBOURNE

**Buchan Lister & Rowden (Vic) Pty Ltd**  
A.C.N. 007 272 828  
Architects, Planners & Interior Designers  
133 Rosslyn Street West Melbourne  
Victoria 3003, AUSTRALIA  
Tel: +613 9429 1977 Fax: +613 9329 0461  
Email: btl@melbourne.buchan.com.au  
© THE BUCHAN GROUP 2007

Project  
**CHATSWOOD CHASE  
REDEVELOPMENT**

Drawing Title  
**ELEVATION -  
HAVILAH STREET**

This drawing has not been checked or approved unless signed

Checked by: Approved by:

Drawn by: **RW1**  
Date: **23-03-07**  
Scale: **1:200**

Project Number	Drawing Number	Revision
305059	ATP 401	05