

 Chatswood Chase *Beautiful on Every Level*



THE BUCHAN GROUP
MELBOURNE

Buchan Lalrd & Bowden (Vic) Pty Ltd
A.C.N. 007 272 826
Architects Planners & Interior Designers
133 Rosslyn Street West Melbourne
Victoria 3003, AUSTRALIA
Tel: +613 **9329 1077** Fax: +613 9329 0481
Email: tb@melbourne.buchan.com.au

© THE BUCHAN GROUP 2007

Project

CHATSWOOD CHASE
REDEVELOPMENT


Drawing Title

**PROPOSED
LEVEL 2 PLAN**

This drawing has not been checked or approved, unless signed.	Checked by:
	Approved by:

	Drawn by:	AS1
	Date	23-03-07
	Scale	1:500 @ A0

Project Number	Drawing Number	Revision
305059	ATP 208	10

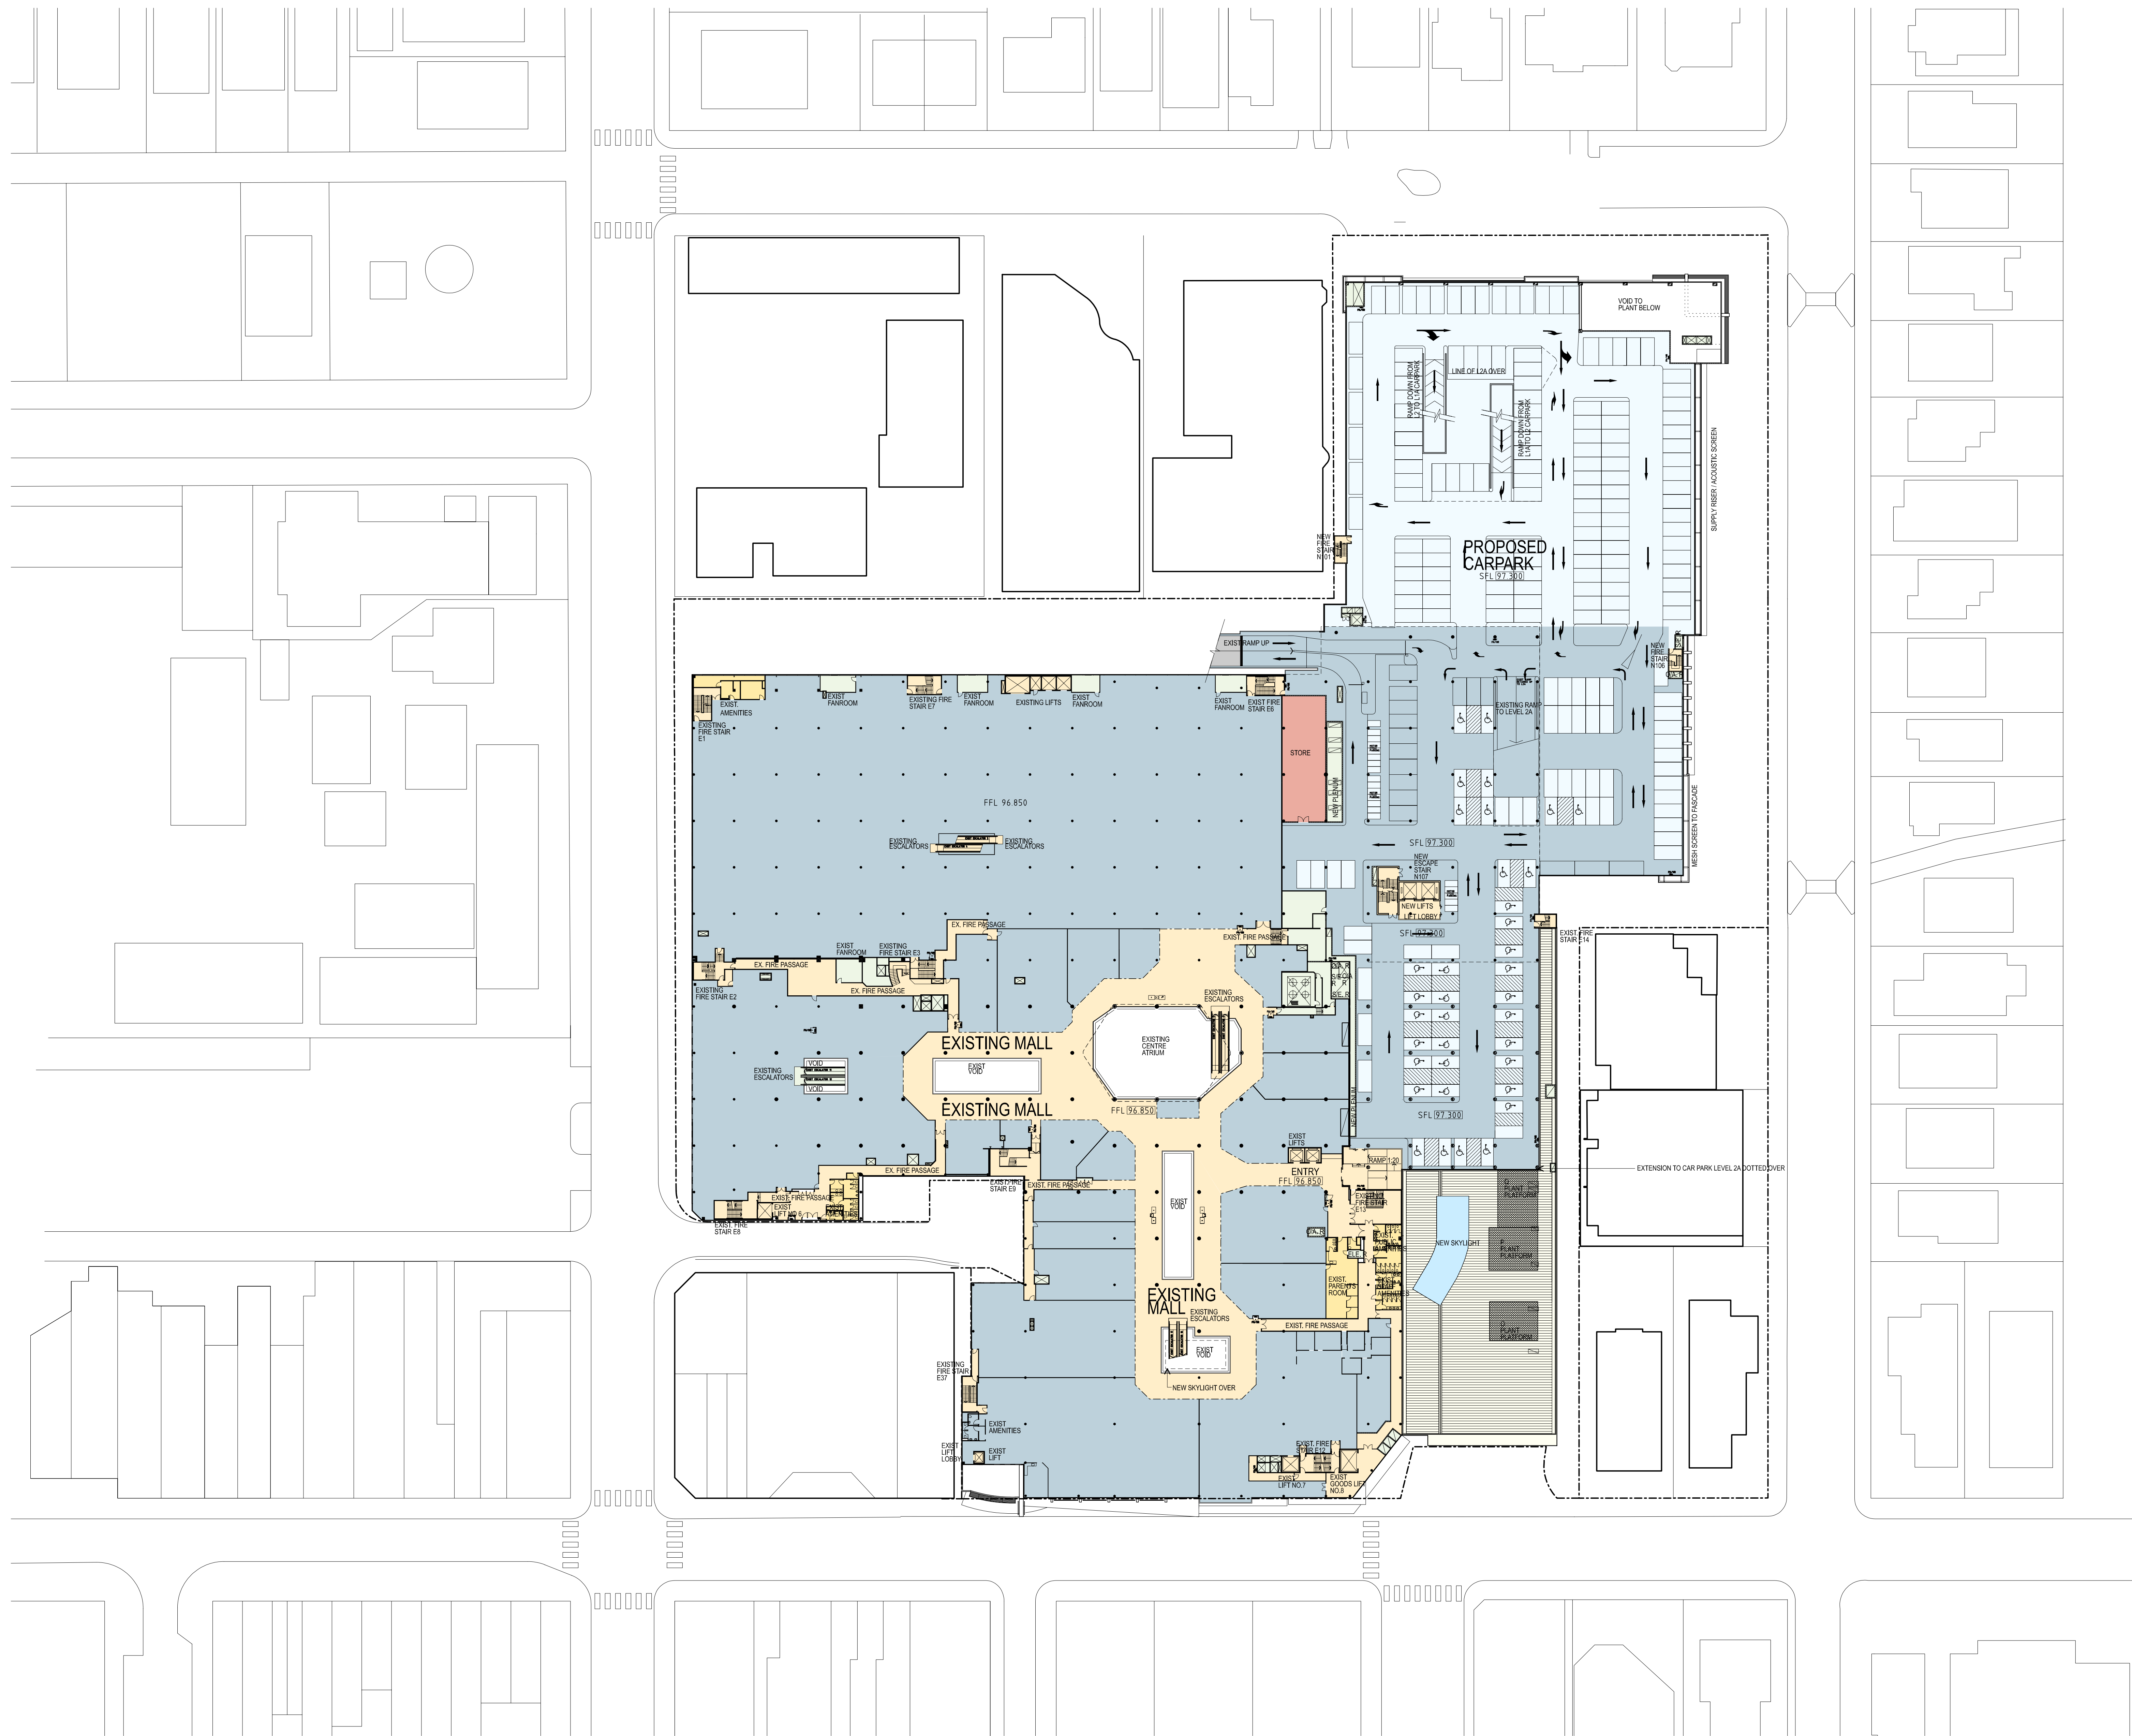

LEVEL 2