


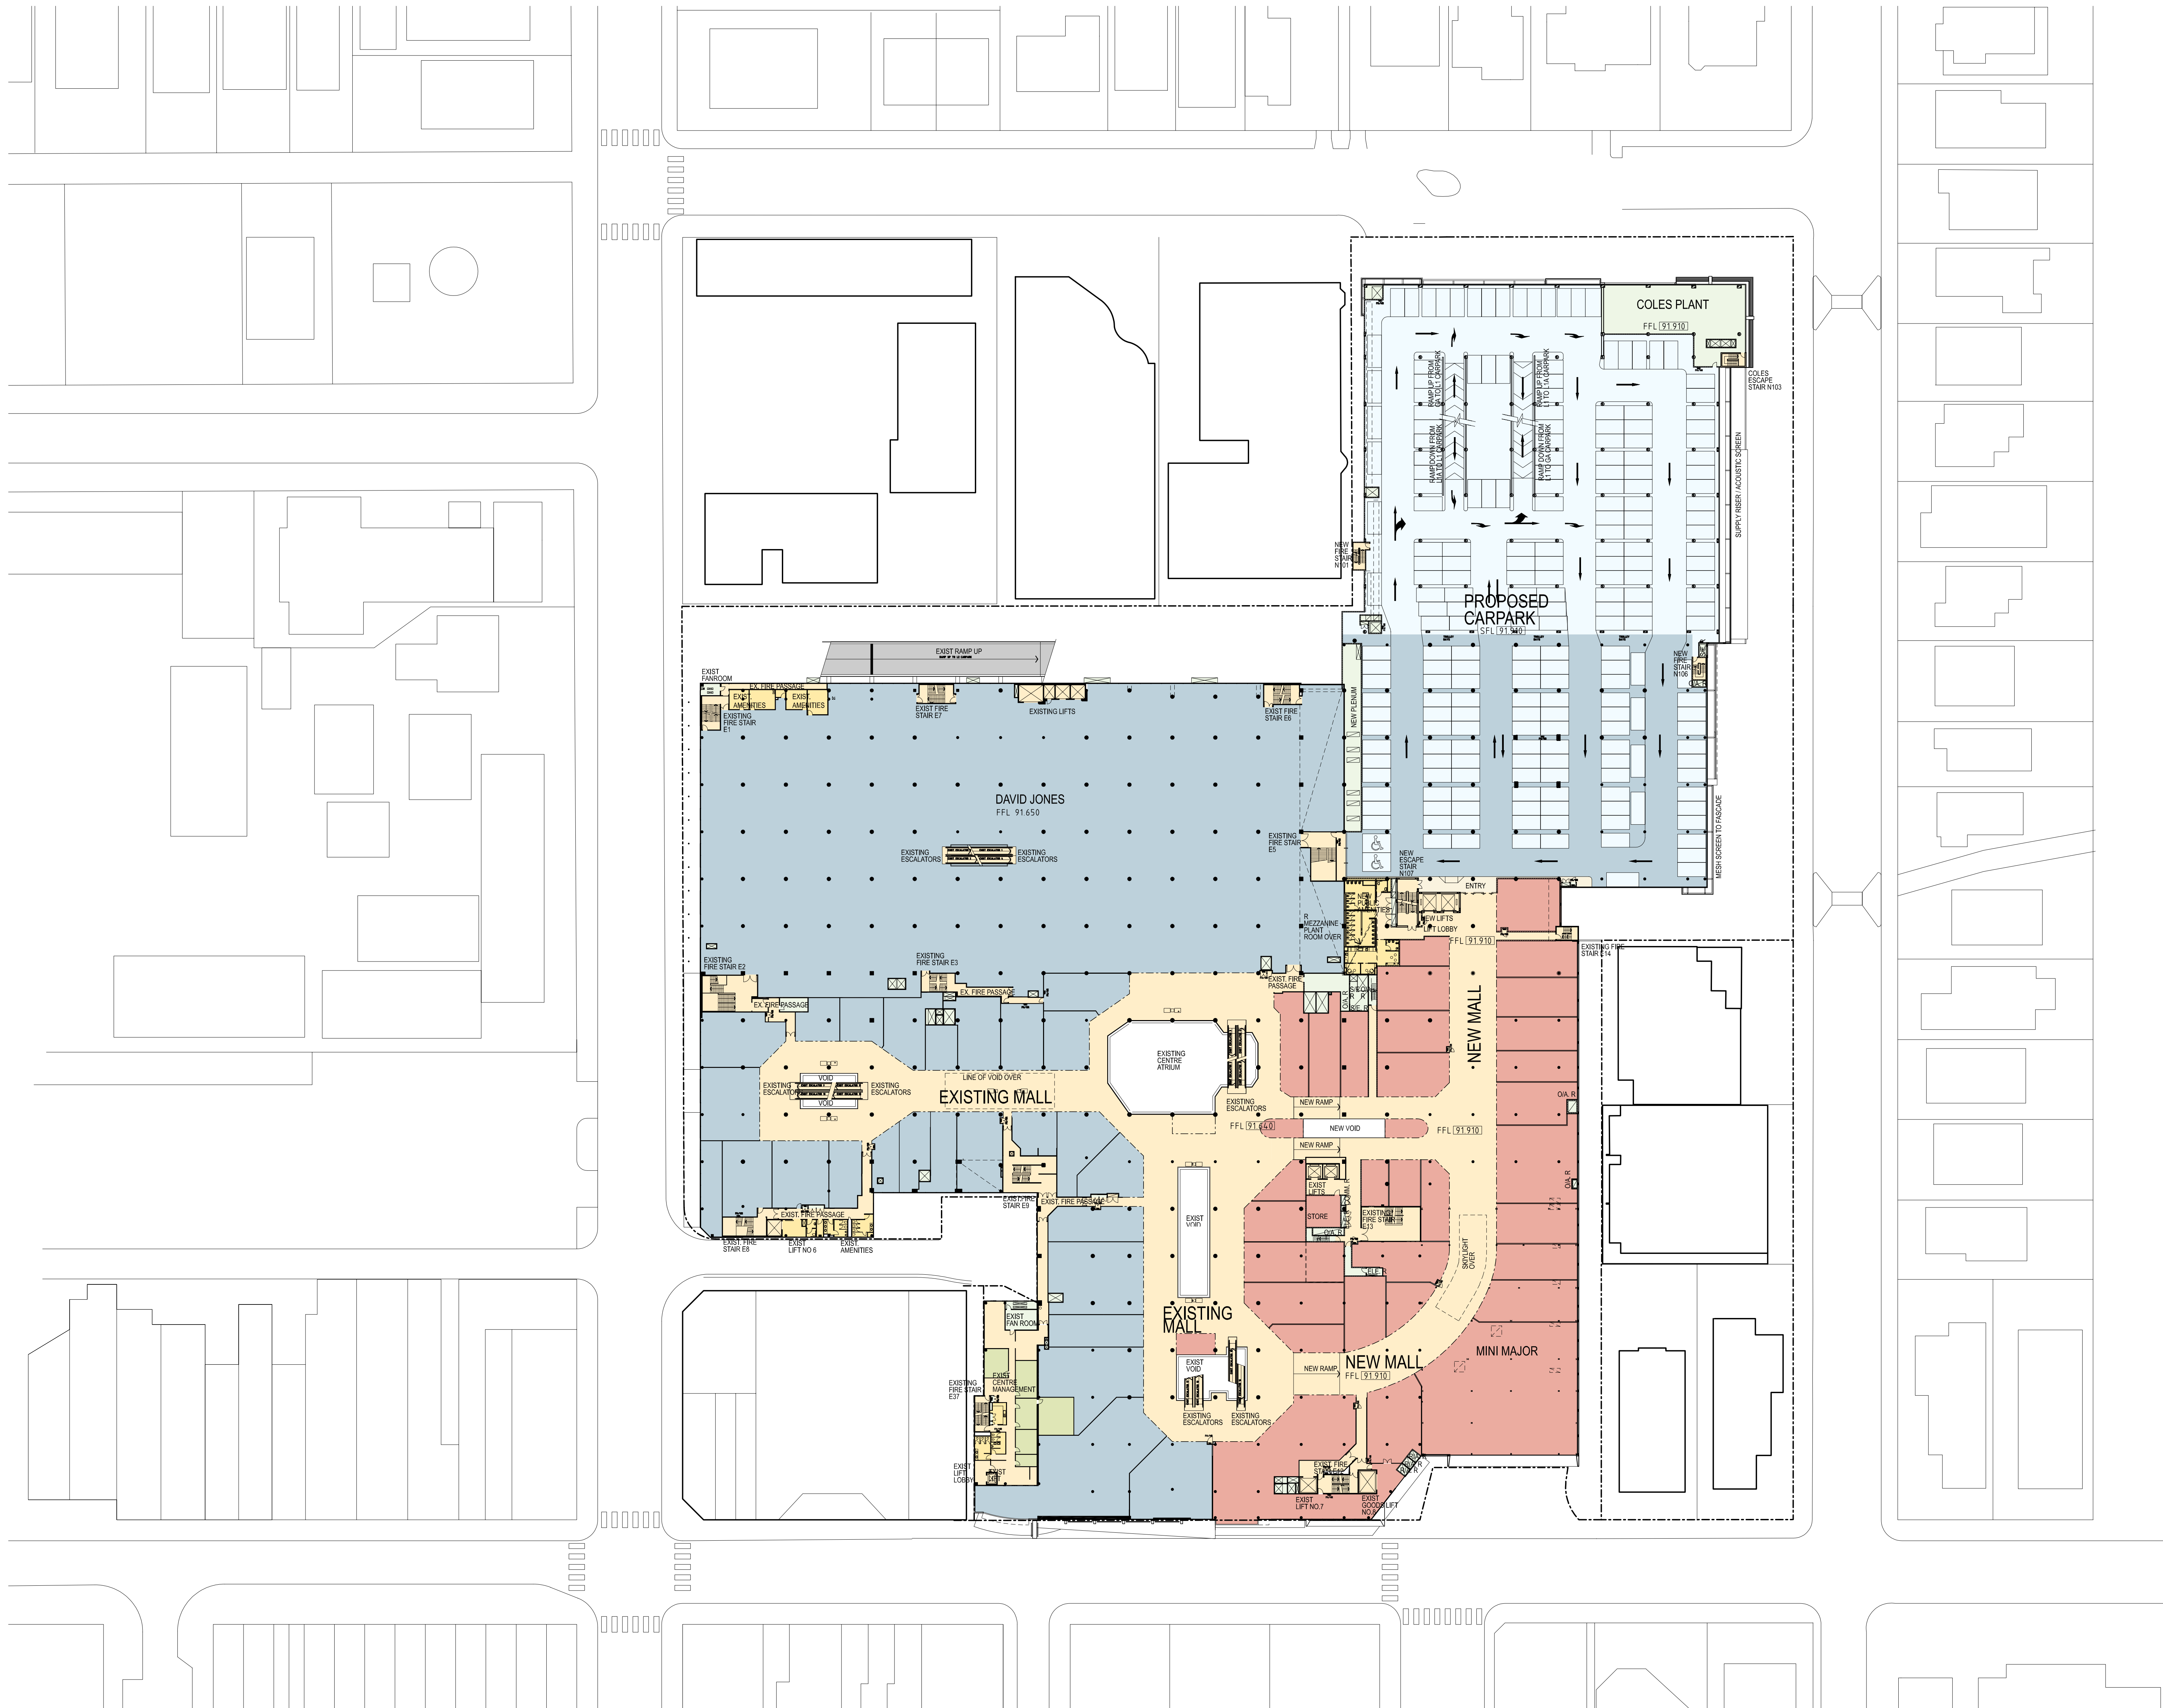

LEVEL 1

LEGEND			
	EXISTING CARPARKING		
	PROPOSED CARPARKING		
	CIRCULATION / ACCESS		
	EXISTING TENANCIES		
	PROPOSED TENANCIES		
	AMENITIES		
	CENTRE MANAGEMENT		
	UTILITIES		

Revisions			
No.	Description	By	Date
00	PRELIM DA SUBMISSION	JJ	23.03.07
01	UPDATE FOR PRELIM DA	JJ	03.04.07
02	DA SUBMISSION	JJ	16.04.07
03	DA INTERIM SUBMISSION	JJ	20.04.07
04	ISSUED TO JBA	JJ	21.05.07
05	ISSUED TO JBA	JJ	28.05.07
06	REVISED CARPARKING TP ISSUE	JJ	25.06.07
07	ISSUED TO REEDS	JJ	24.08.07
08	ISSUED TO MWT	JJ	28.08.07
09	ISSUED FOR RESUBMISSION	JJ	03.09.07
10	ISSUED FOR RESUBMISSION CLOUDS REMOVED	JJ	06.09.07
11	ACOUSTIC SCREEN NOTED REVISED ON EXIST CARPARK FASCAD	JJ	31.10.07



MELBOURNE
Buchan Laid & Bowden (Vic) Pty Ltd
A.C.N. 007 272 826
Architects Planners & Interior Designers
133 Rodlyn Street West Melbourne
Victoria 3003 AUSTRALIA
Tel : +613 9329 1077 Fax : +613 9329 0481
Email: bgy@melbourne.buchan.com.au
© THE BUCHAN GROUP 2007

Project
CHATSWOOD CHASE
REDEVELOPMENT

Drawing Title
PROPOSED
LEVEL 1 PLAN

This drawing has
not been checked
or approved,
unless signed.

Checked by:
Approved by:

Drawn by:
Date:
Scale:

AS1
23-03-07
1:500 @ A0

Project Number
Drawing Number
Revision

305059
ATP 206
11