


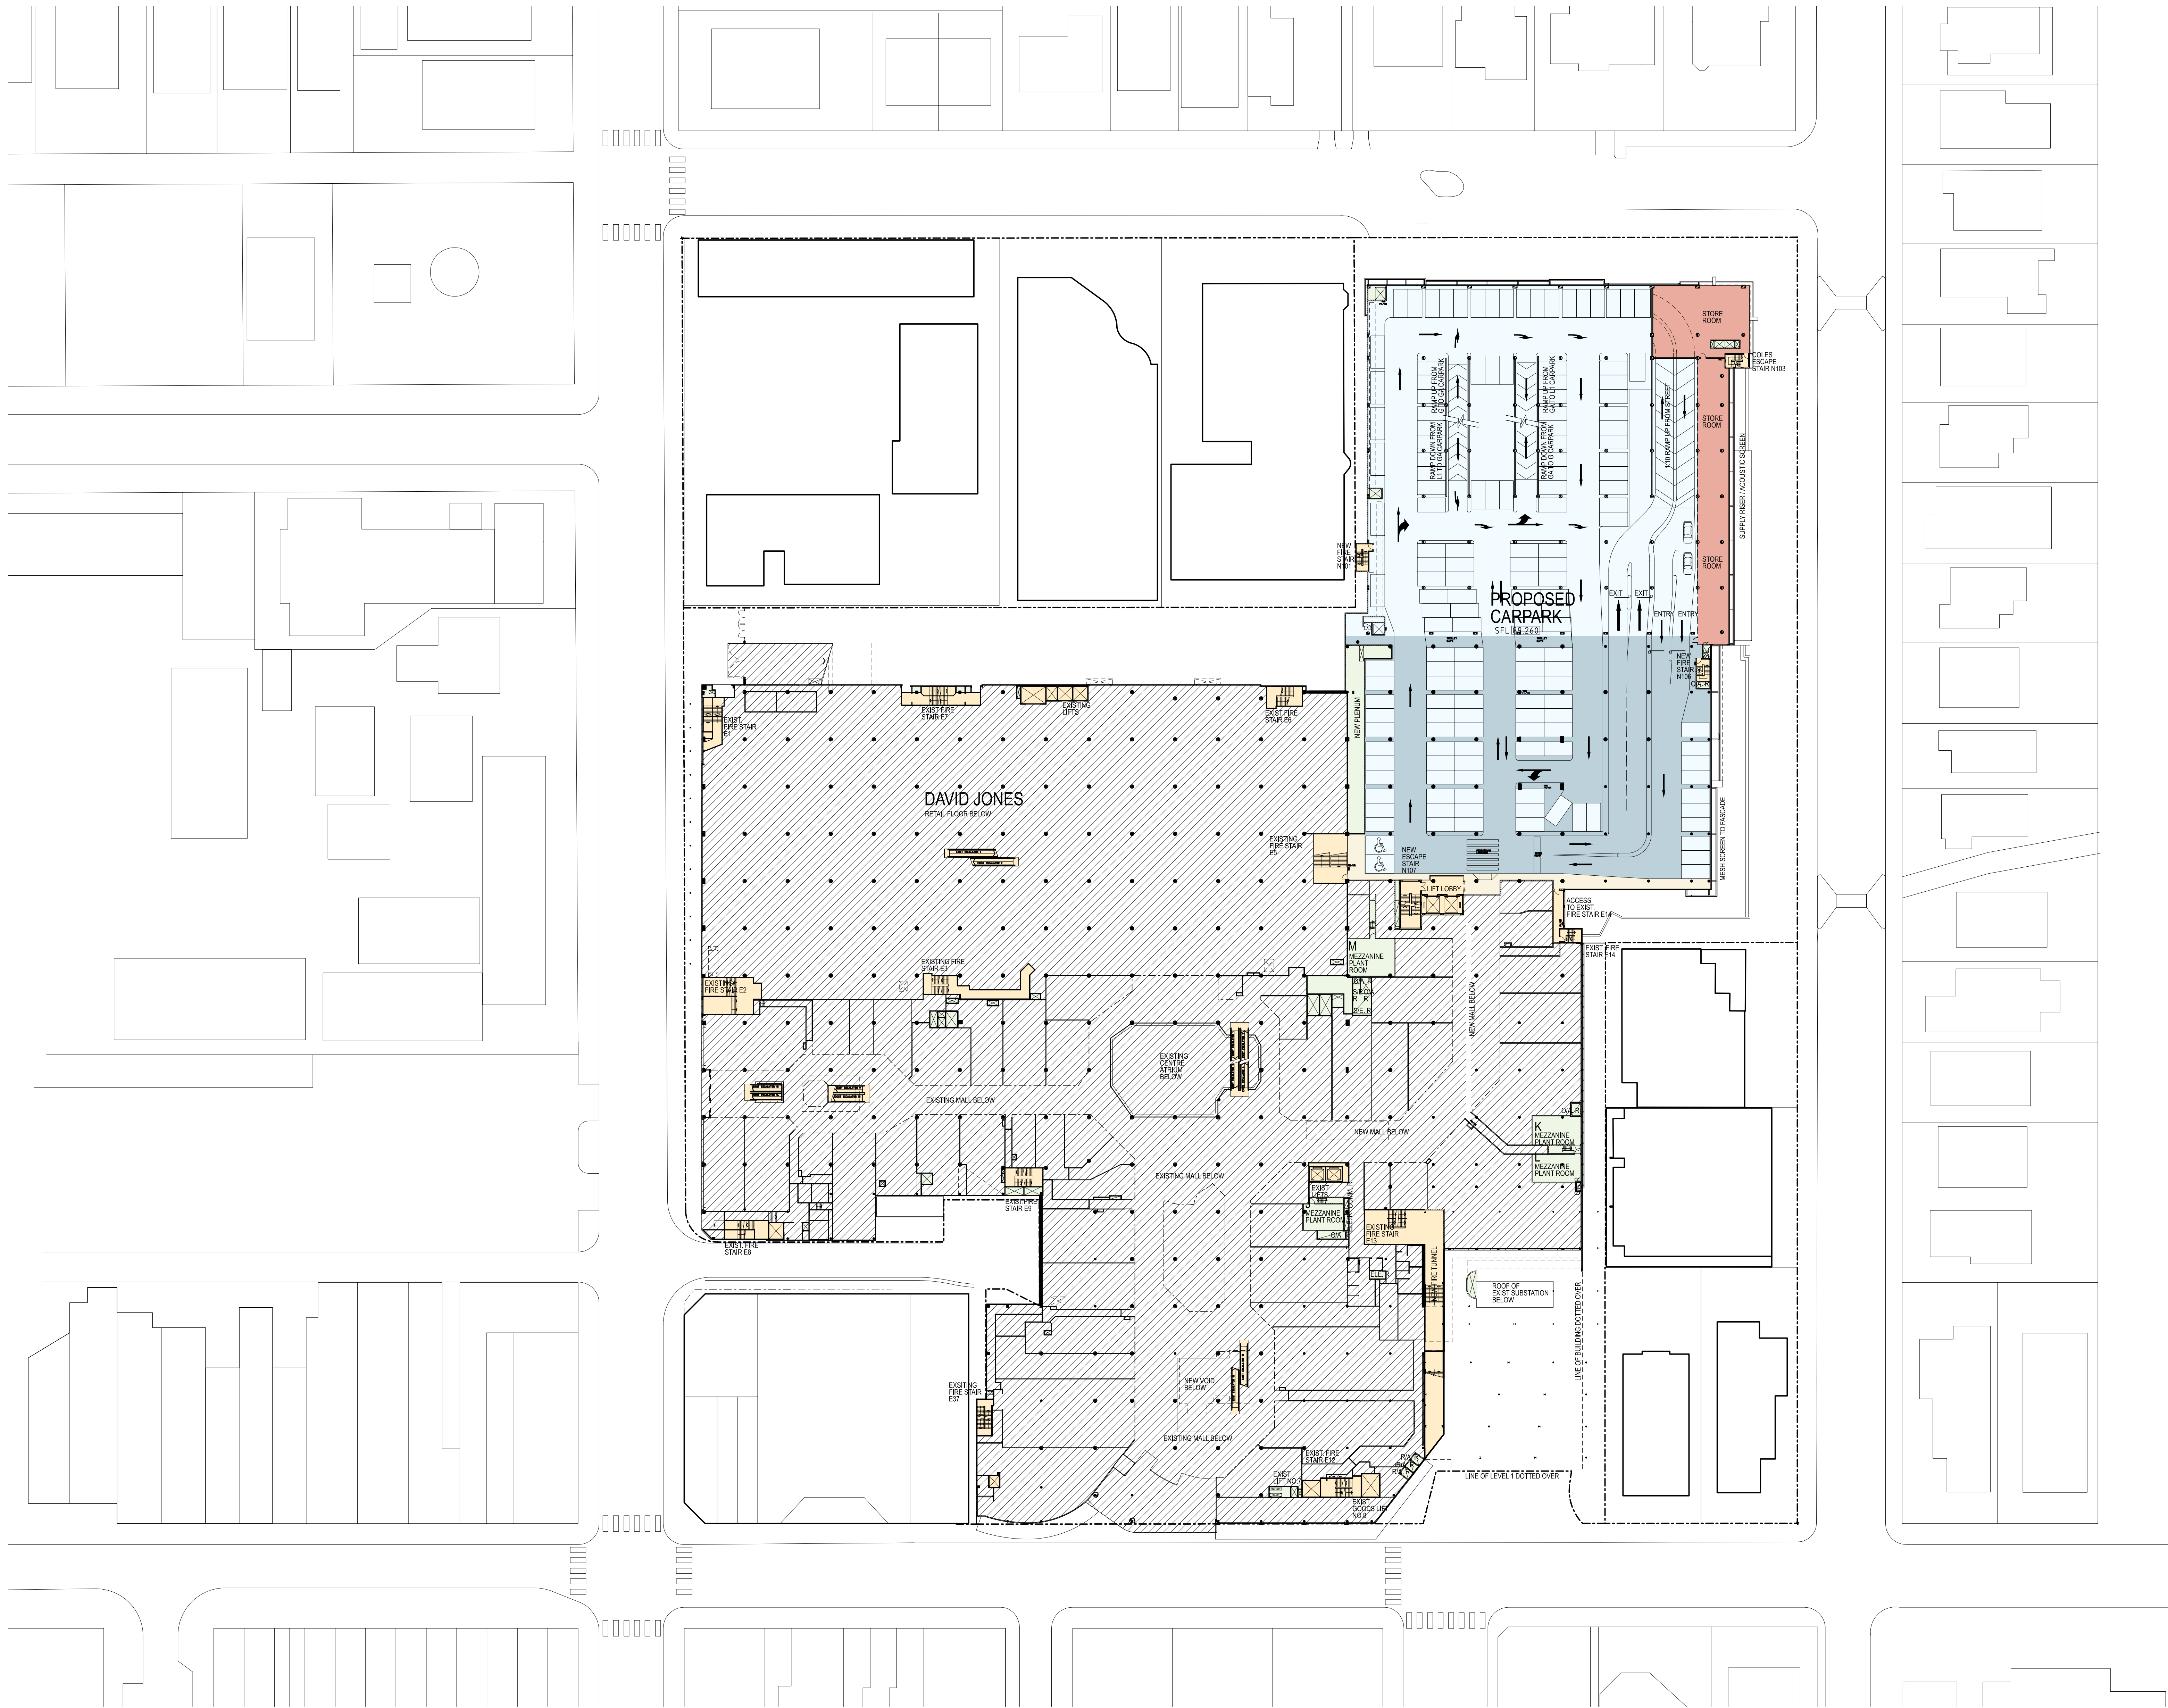

LEVEL GA

LEGEND

EXISTING CARPARKING

PROPOSED CARPARKING

CIRCULATION / ACCESS

EXISTING TENANCIES

PROPOSED TENANCIES

AMENITIES

CENTRE MANAGEMENT

UTILITIES

Revisions			
No.	Description	By	Date
00	PRELIM DA SUBMISSION	JJ	23.03.07
01	UPDATE FOR PRELIM DA	JJ	03.04.07
02	DA SUBMISSION	JJ	16.04.07
03	DA INTERIM SUBMISSION	JJ	20.04.07
04	ISSUED TO JBA	JJ	21.05.07
05	REVISED CARPARKING TP ISSUE	JJ	25.06.07
06	ISSUED TO MWT	JJ	28.08.07
07	ISSUED FOR RESUBMISSION	JJ	03.09.07
08	ISSUED FOR RESUBMISSION	JJ	06.09.07
	CLOUDS REMOVED		
09	ACOUSTIC SCREEN NOTED REVISED ON EXIST CARPARK FASCAD	JJ	31.10.07

Chatswood Chase

Beautiful on Every Level

Colonial First State

Property Management

THE BUCHAN GROUP

MELBOURNE

Buchan Laird & Bowden (Vic) Pty Ltd
A.C.N. 007 272 826
Architects Planners & Interior Designers
133 Rodlyn Street West Melbourne
Victoria 3003 AUSTRALIA
Tel : +613 9329 1077 Fax : +613 9329 0481
Email: bgl@melbourne.buchan.com.au
© THE BUCHAN GROUP 2007

Project

CHATSWOOD CHASE REDEVELOPMENT

Drawing Title

PROPOSED GROUND A PLAN

This drawing has not been checked or approved, unless signed.

Checked by:
Approved by:
Drawn by:
Date:
Scale:

AS1
23-03-07
1:500 @ A0

Project Number

Drawing Number

Revision

305059

ATP 205

09