
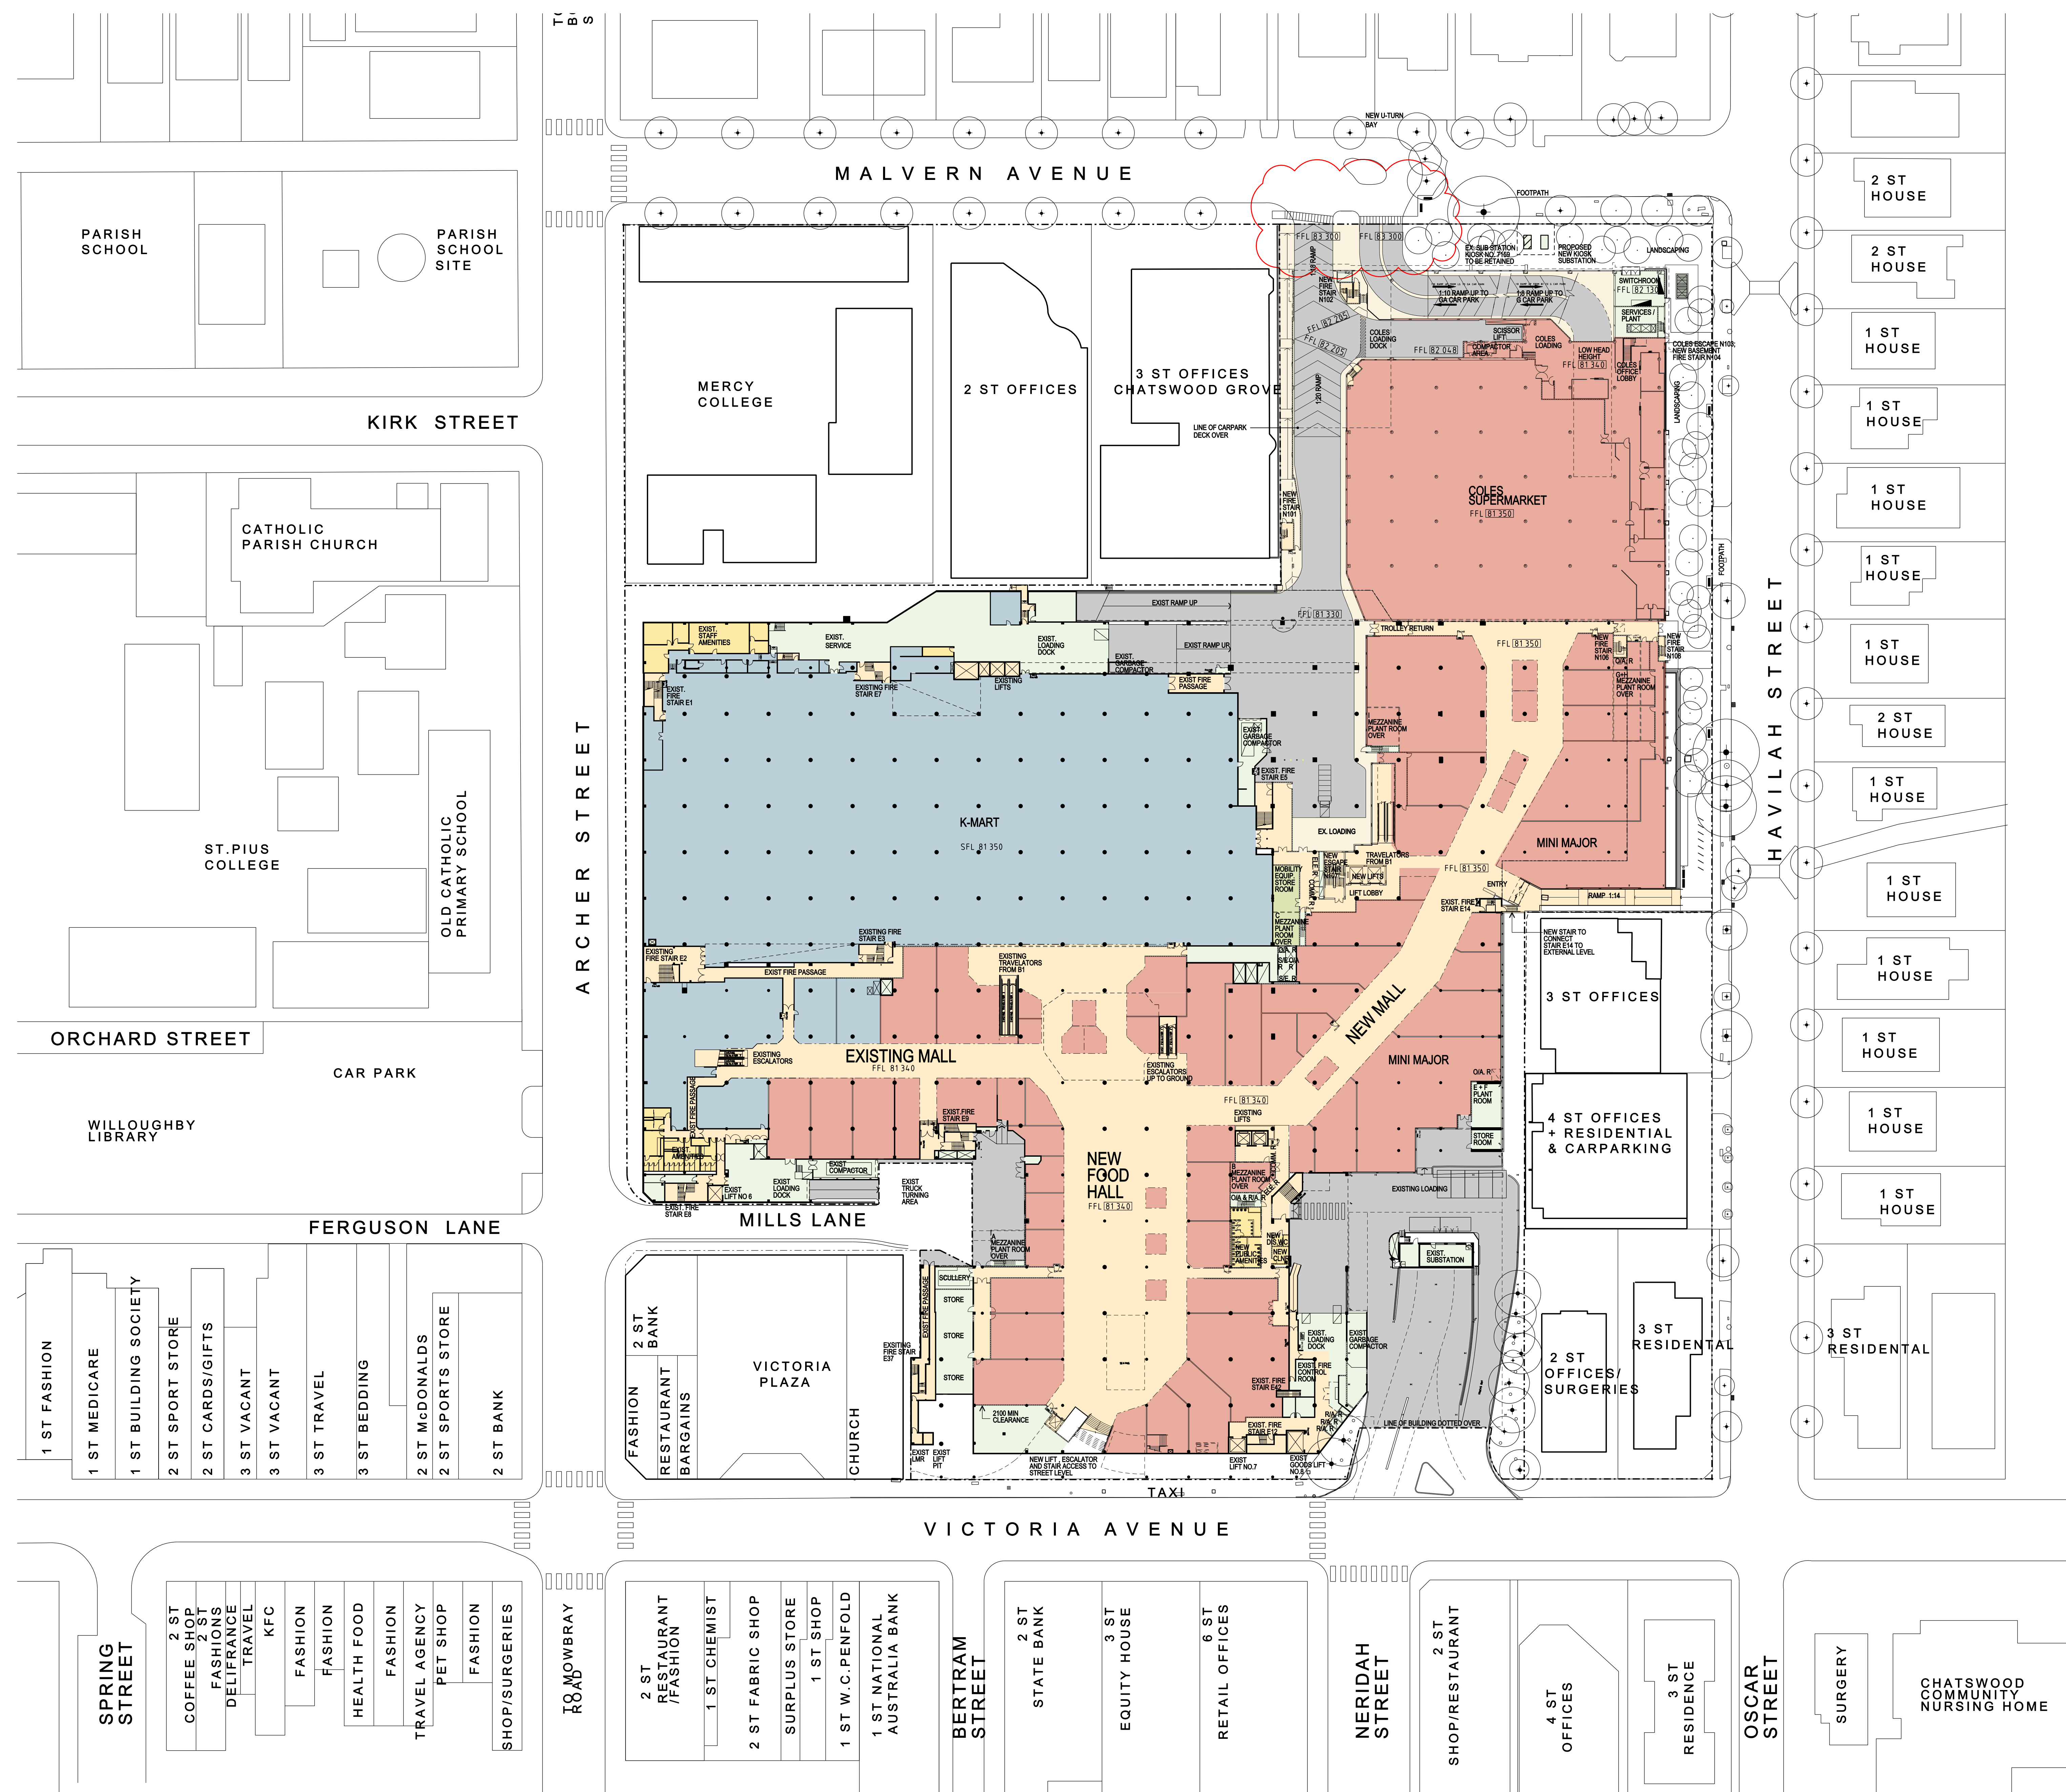
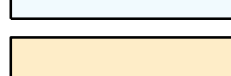


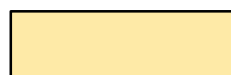

LEGEND	
	EXISTING CARPARKING
	PROPOSED CARPARKING
	CIRCULATION / ACCESS
	EXISTING TENANCIES
	PROPOSED TENANCIES
	AMENITIES
	CENTRE MANAGEMENT
	UTILITIES

Revisions			
No	Description	By	Date
00	PRELIM DA SUBMISSION	JJ	23 03 07
01	UPDATE FOR PRELIM DA	JJ	03 04 07
02	DA SUBMISSION	JJ	11 04 07
03	DA INTERIM SUBMISSION	JJ	20 04 07
04	ISSUED TO JBA	JJ	21 05 07
05	ISSUED TO JBA	JJ	28 05 07
06	REVISED CARPARKING TP ISSUE	JJ	25 06 07
07	ISSUED TO REEDS	JJ	24 08 07
08	ISSUED TO MWT	JJ	28 08 07
09	ISSUED FOR RESUBMISSION	JJ	03 09 07
10	ISSUED FOR RESUBMISSION CLOUDS REMOVED	JJ	06 09 07
11	PEDESTRIAN CROSSING REVISED	JJ	28 09 07