


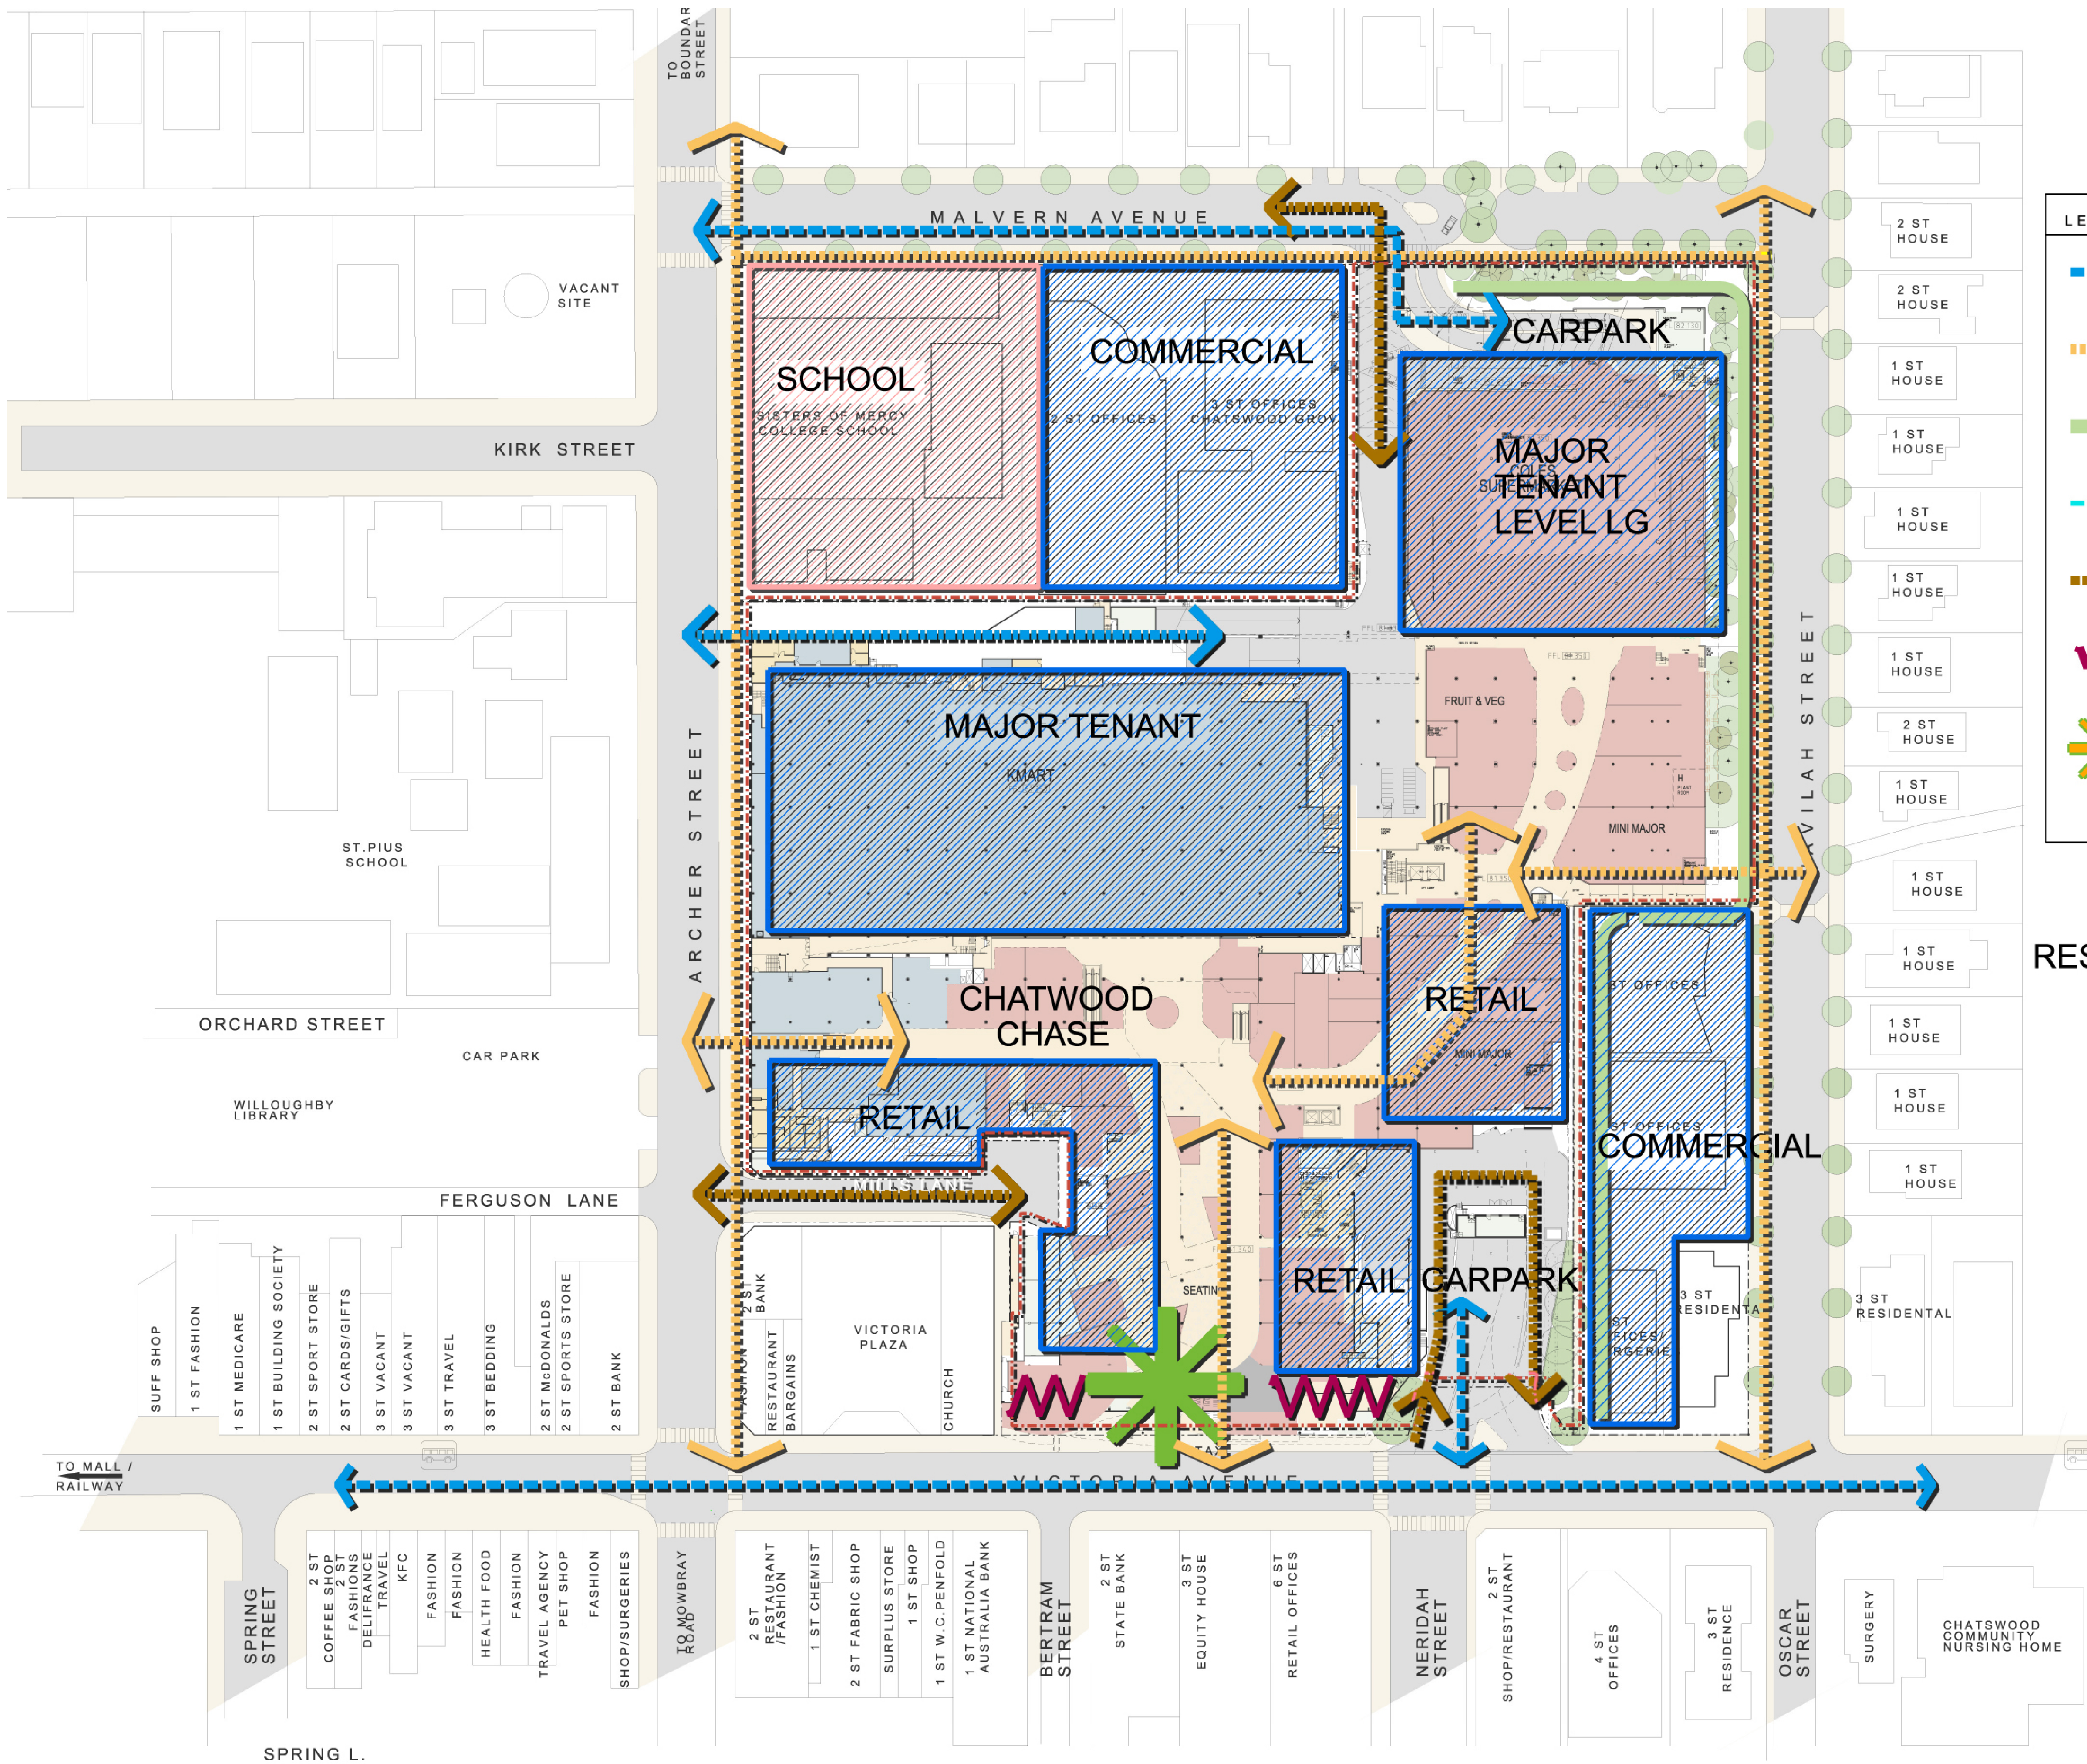

LEGEND

- VEHICULAR CIRCULATION
- PEDESTRIAN ROUTES
- LANDSCAPE BUFFER
- SECONDARY VEHICULAR CIRCULATION
- SERVICE ACCESS
- ACTIVE FRONTAGE
- ENTRY LANDMARK

RESIDENTIAL

Revisions			
No.	Description	By	Date
00	PRELIM DA SUBMISSION	JJ	23.03.07
01	UPDATE FOR PRELIM DA	JJ	03.04.07
02	DA SUBMISSION	JJ	16.04.07
03	DA INTERIM SUBMISSION	JJ	20.04.07
04	ISSUED TO JBA	JJ	21.05.07
05	ISSUED FOR RESUBMISSION	JJ	03.09.07

Chatswood Chase*Beautiful on Every Level*

Colonial First State
Property Management

THE BUCHAN GROUP
MELBOURNE
Buchanan Laird & Bowden (Vic) Pty Ltd
A.C.N. 007 272 826
Architects, Planners & Interior Designers
113 Rosslyn Street West Melbourne
Victoria 3003, AUSTRALIA
Tel: +613 9329 1077 Fax: +613 9329 0481
Email: bsg@melbourne.buchan.com.au
© THE BUCHAN GROUP 2007

Project
CHATSWOOD CHASE REDEVELOPMENT

Drawing Title
CONTEXT PLAN

This drawing has not been checked or approved, unless signed.	Checked by:	
	Approved by:	
Drawn by:	VG	
Date:	23-03-07	
Scale:	1:1000@ A0	
Project Number	Drawing Number	Revision
305059	ATP 102	05