


Revisions			
No.	Description	By	Date
01	ISSUED FOR INFORMATION	JJ	21.03.07
02	ISSUED TO JBA	JJ	21.05.07
03	FINAL DESIGN DEVELOPMENT ISSUE	JJ	01.06.07
04	REVISED CARPARKING TP ISSUE	JJ	25.06.07
05	ISSUED TO COFFEY	JJ	31.08.07
06	ISSUED FOR RESUBMISSION	JJ	03.09.07

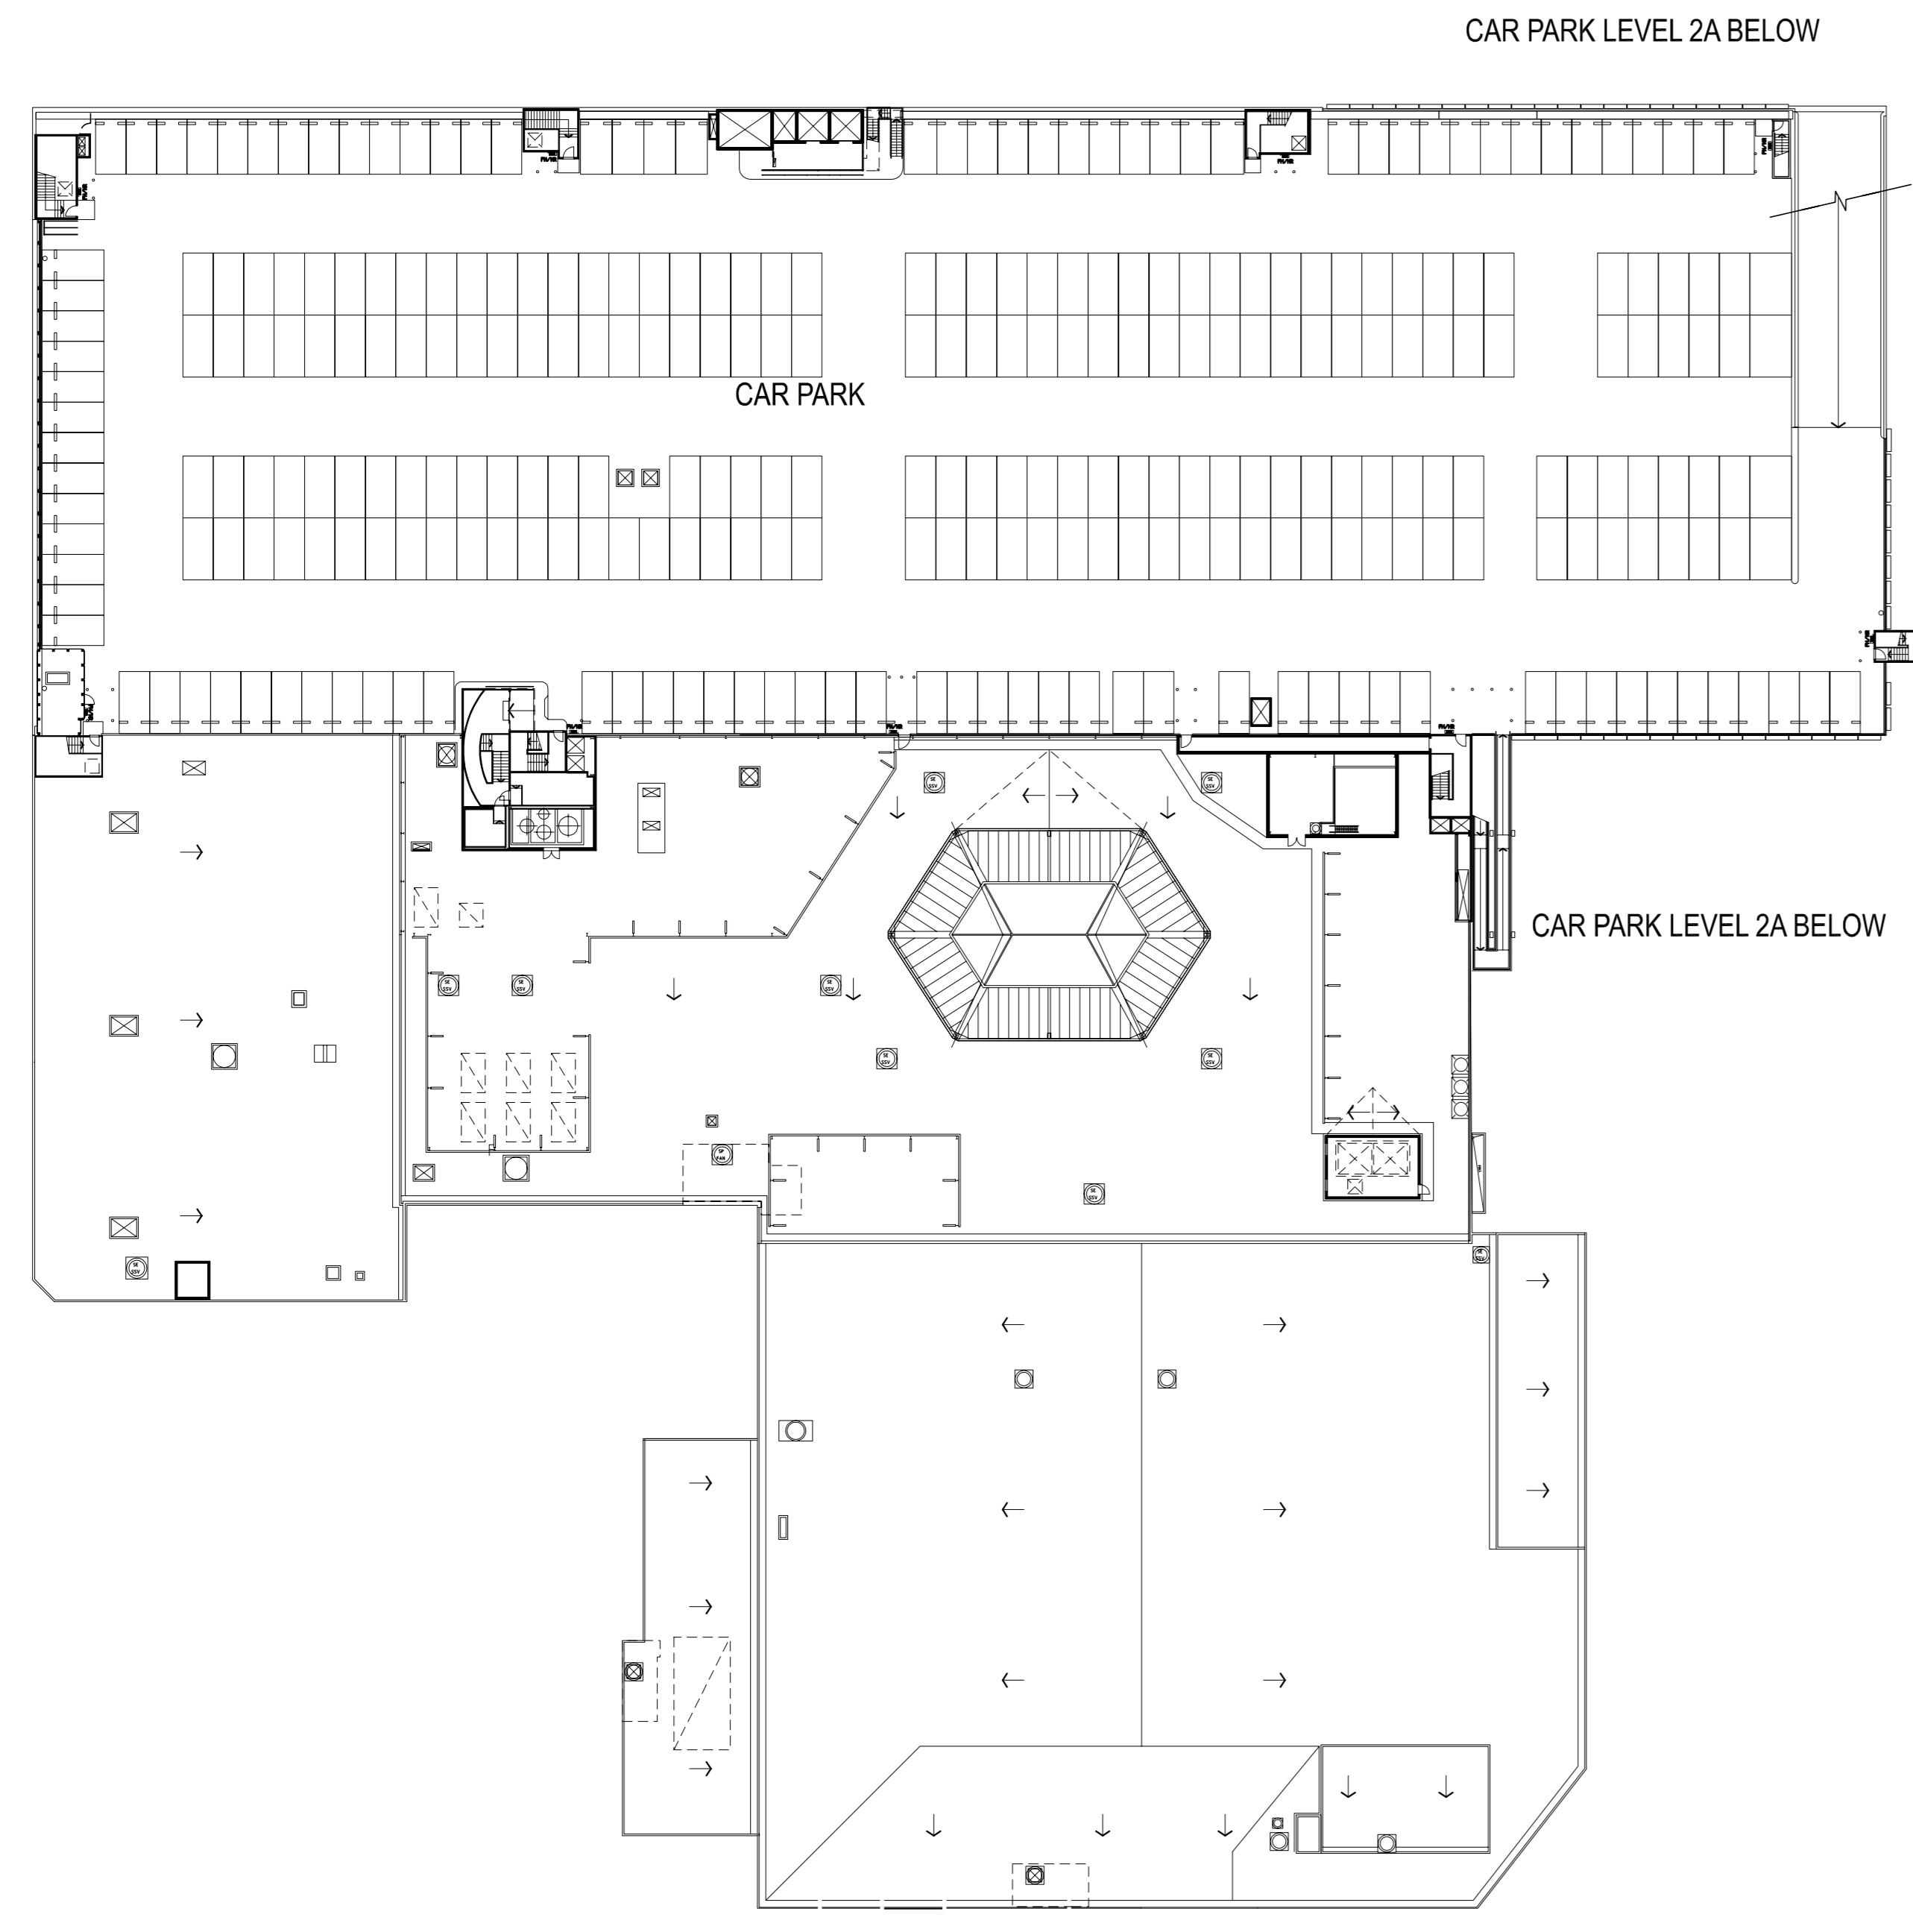

EXISTING LEVEL 3 PLAN

ENCLOSED DRAWING IS PROVIDED BY COLONIAL FIRST STATE PROPERTY. THE DRAWING IS ISSUED FOR INFORMATION ONLY. ALL CONDITIONS AND DIMENSION TO BE CHECKD AND VERIFIEDON SITE.



THE BUCHAN GROUP
MELBOURNE
Buchan Laid & Bowden (Vic) Pty Ltd
A.C.N. 007 272 826
Architects, Planners & Interior Designers
133 Rosslyn Street West Melbourne
Victoria 3003, AUSTRALIA
Tel: +613 9329 1077 Fax: +613 9329 0461
Email: bs@melbourne.buchan.com.au
© THE BUCHAN GROUP 2007

Project
CHATSWOOD CHASE REDEVELOPMENT

Drawing Title
EXISTING LEVEL 3

This drawing has not been checked or approved unless signed.
Checked by:
Approved by:

Drawn by: **BS**
Date: **23 OCT 2006**
Scale: **1:500 @ A0**

Project Number	Drawing Number	Revision
305059	AEX 205	06