



No.	Description	By	Date
01	ISSUED FOR INFORMATION	BS	23.10.06
02	ISSUED FOR INFORMATION	JJ	21.03.07
03	ISSUED TO JBA	JJ	21.05.07
04	FINAL DESIGN DEVELOPMENT ISSUE	JJ	01.06.07
05	REVISED CARPARKING TP ISSUE	JJ	25.06.07
06	ISSUED TO COFFEY	JJ	31.08.07
07	ISSUED FOR RESUBMISSION	JJ	03.09.07

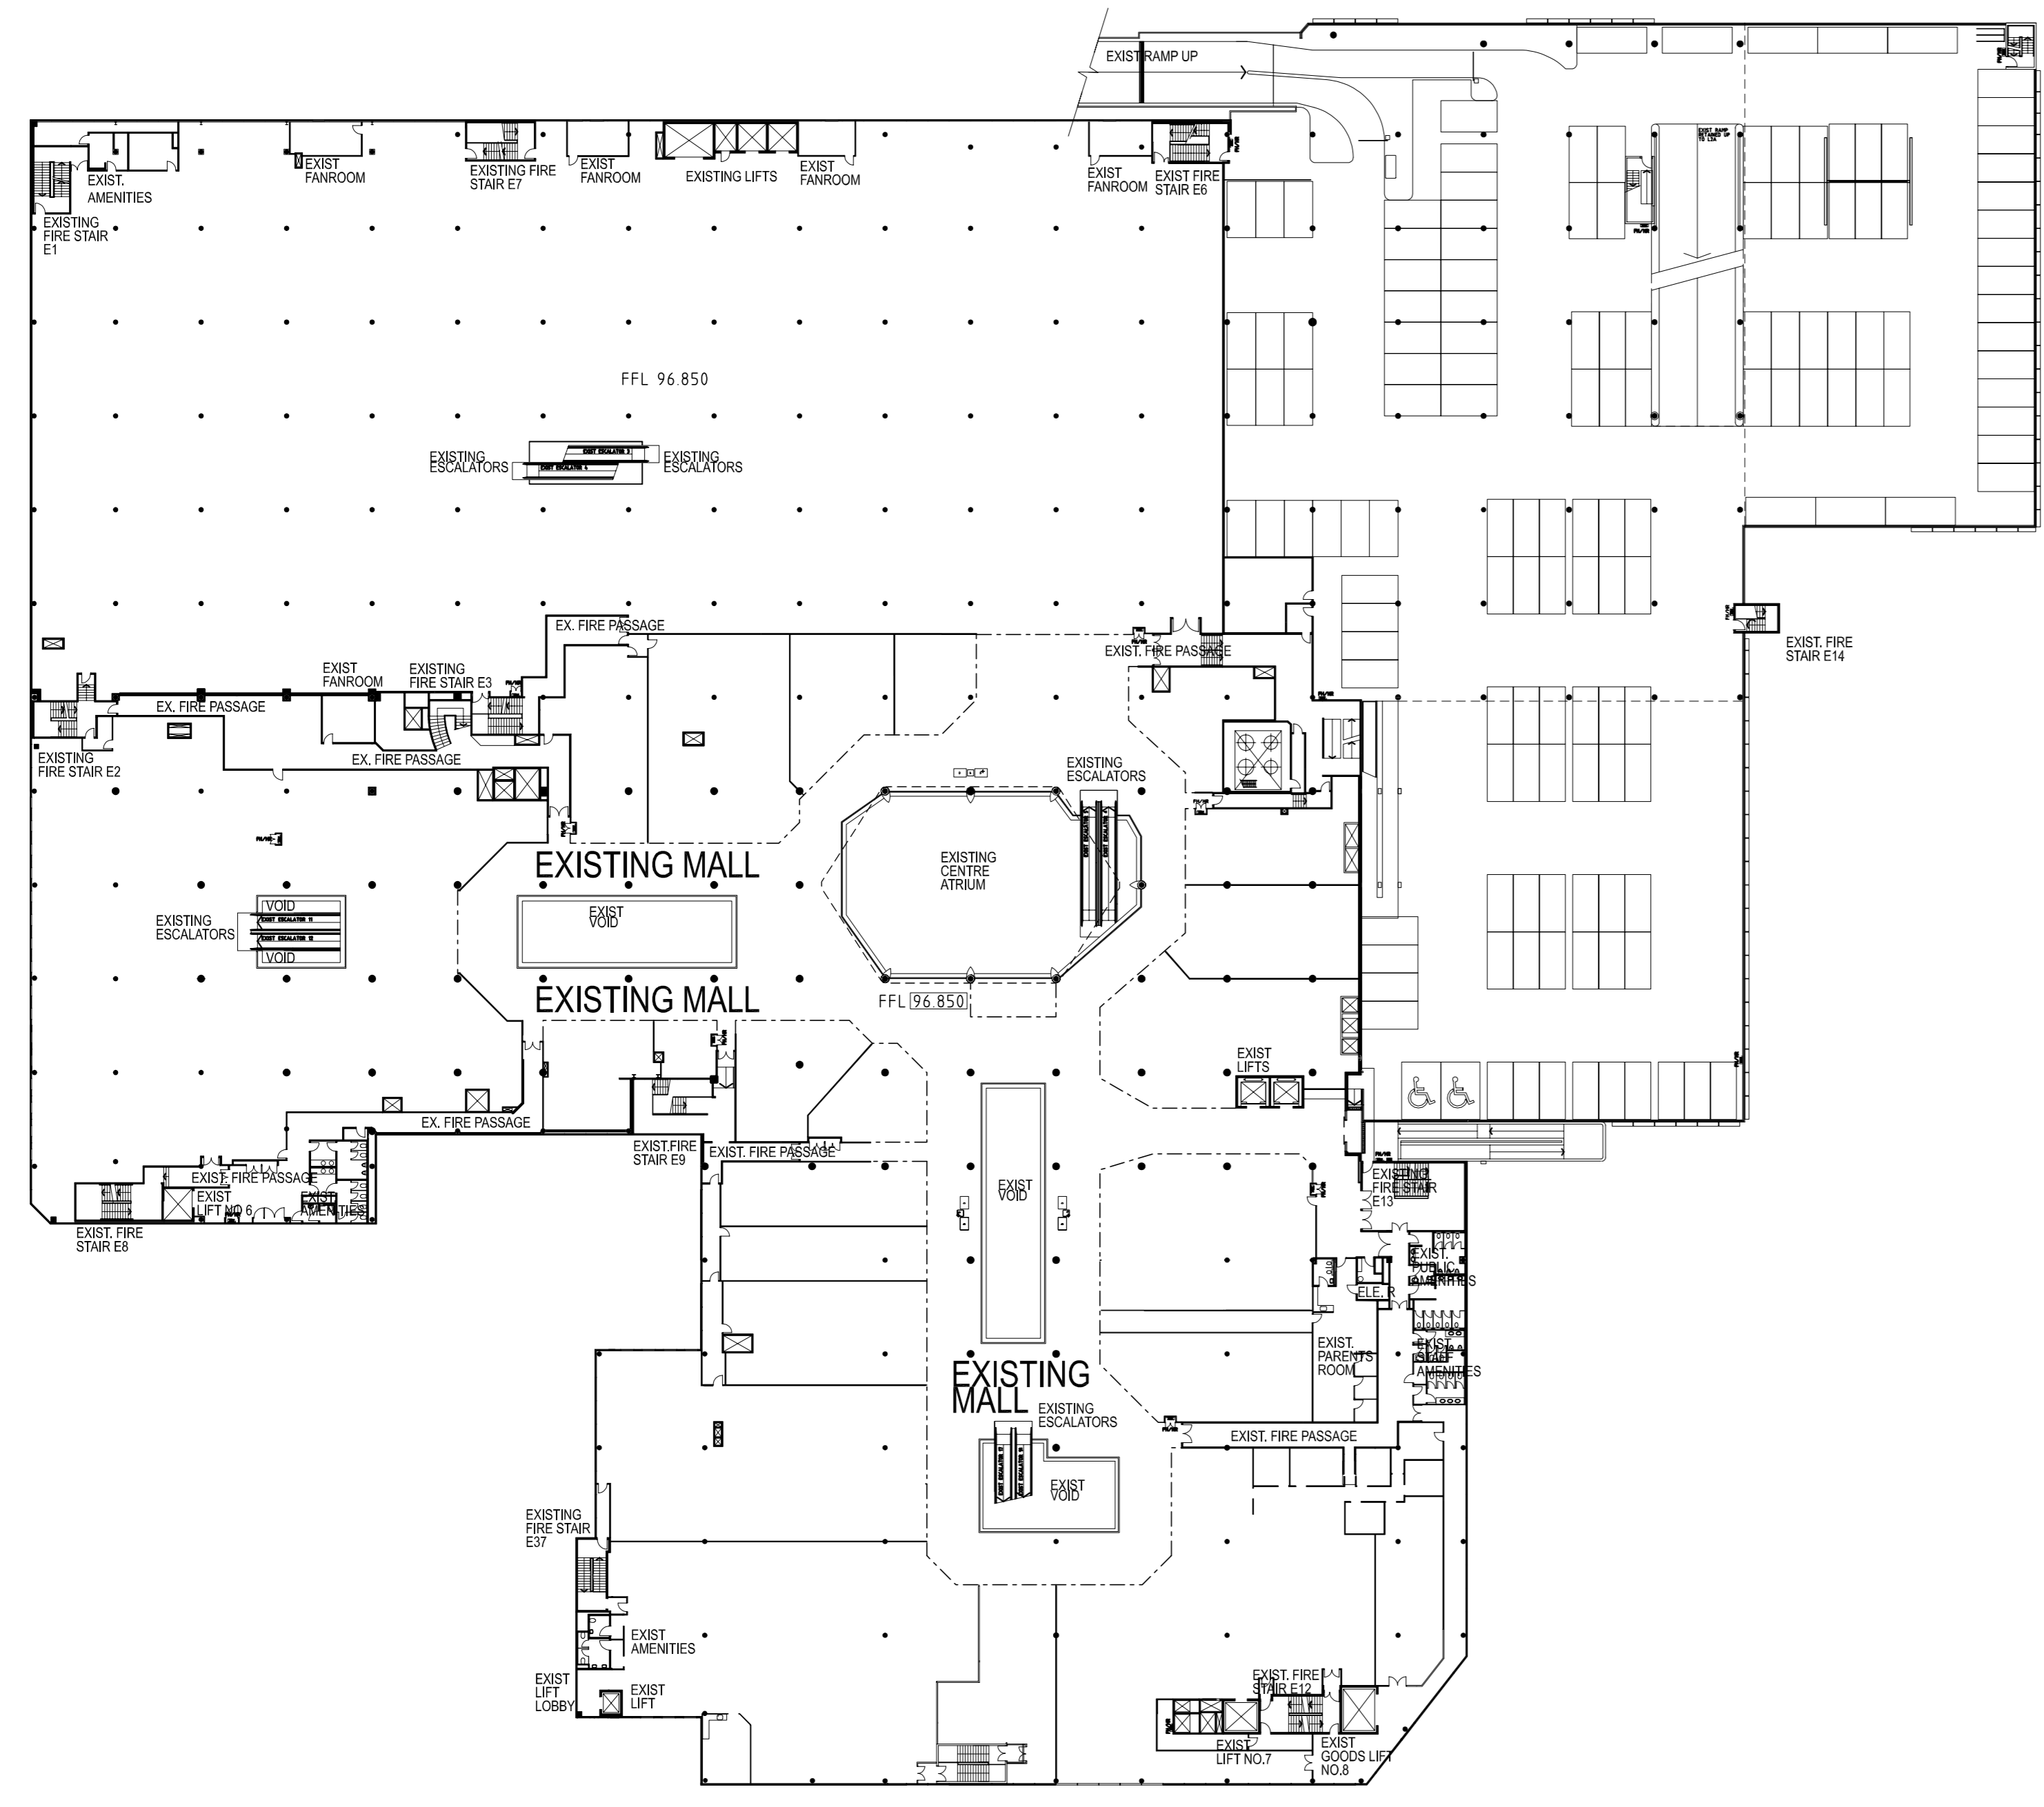

EXISTING LEVEL 2 PLAN

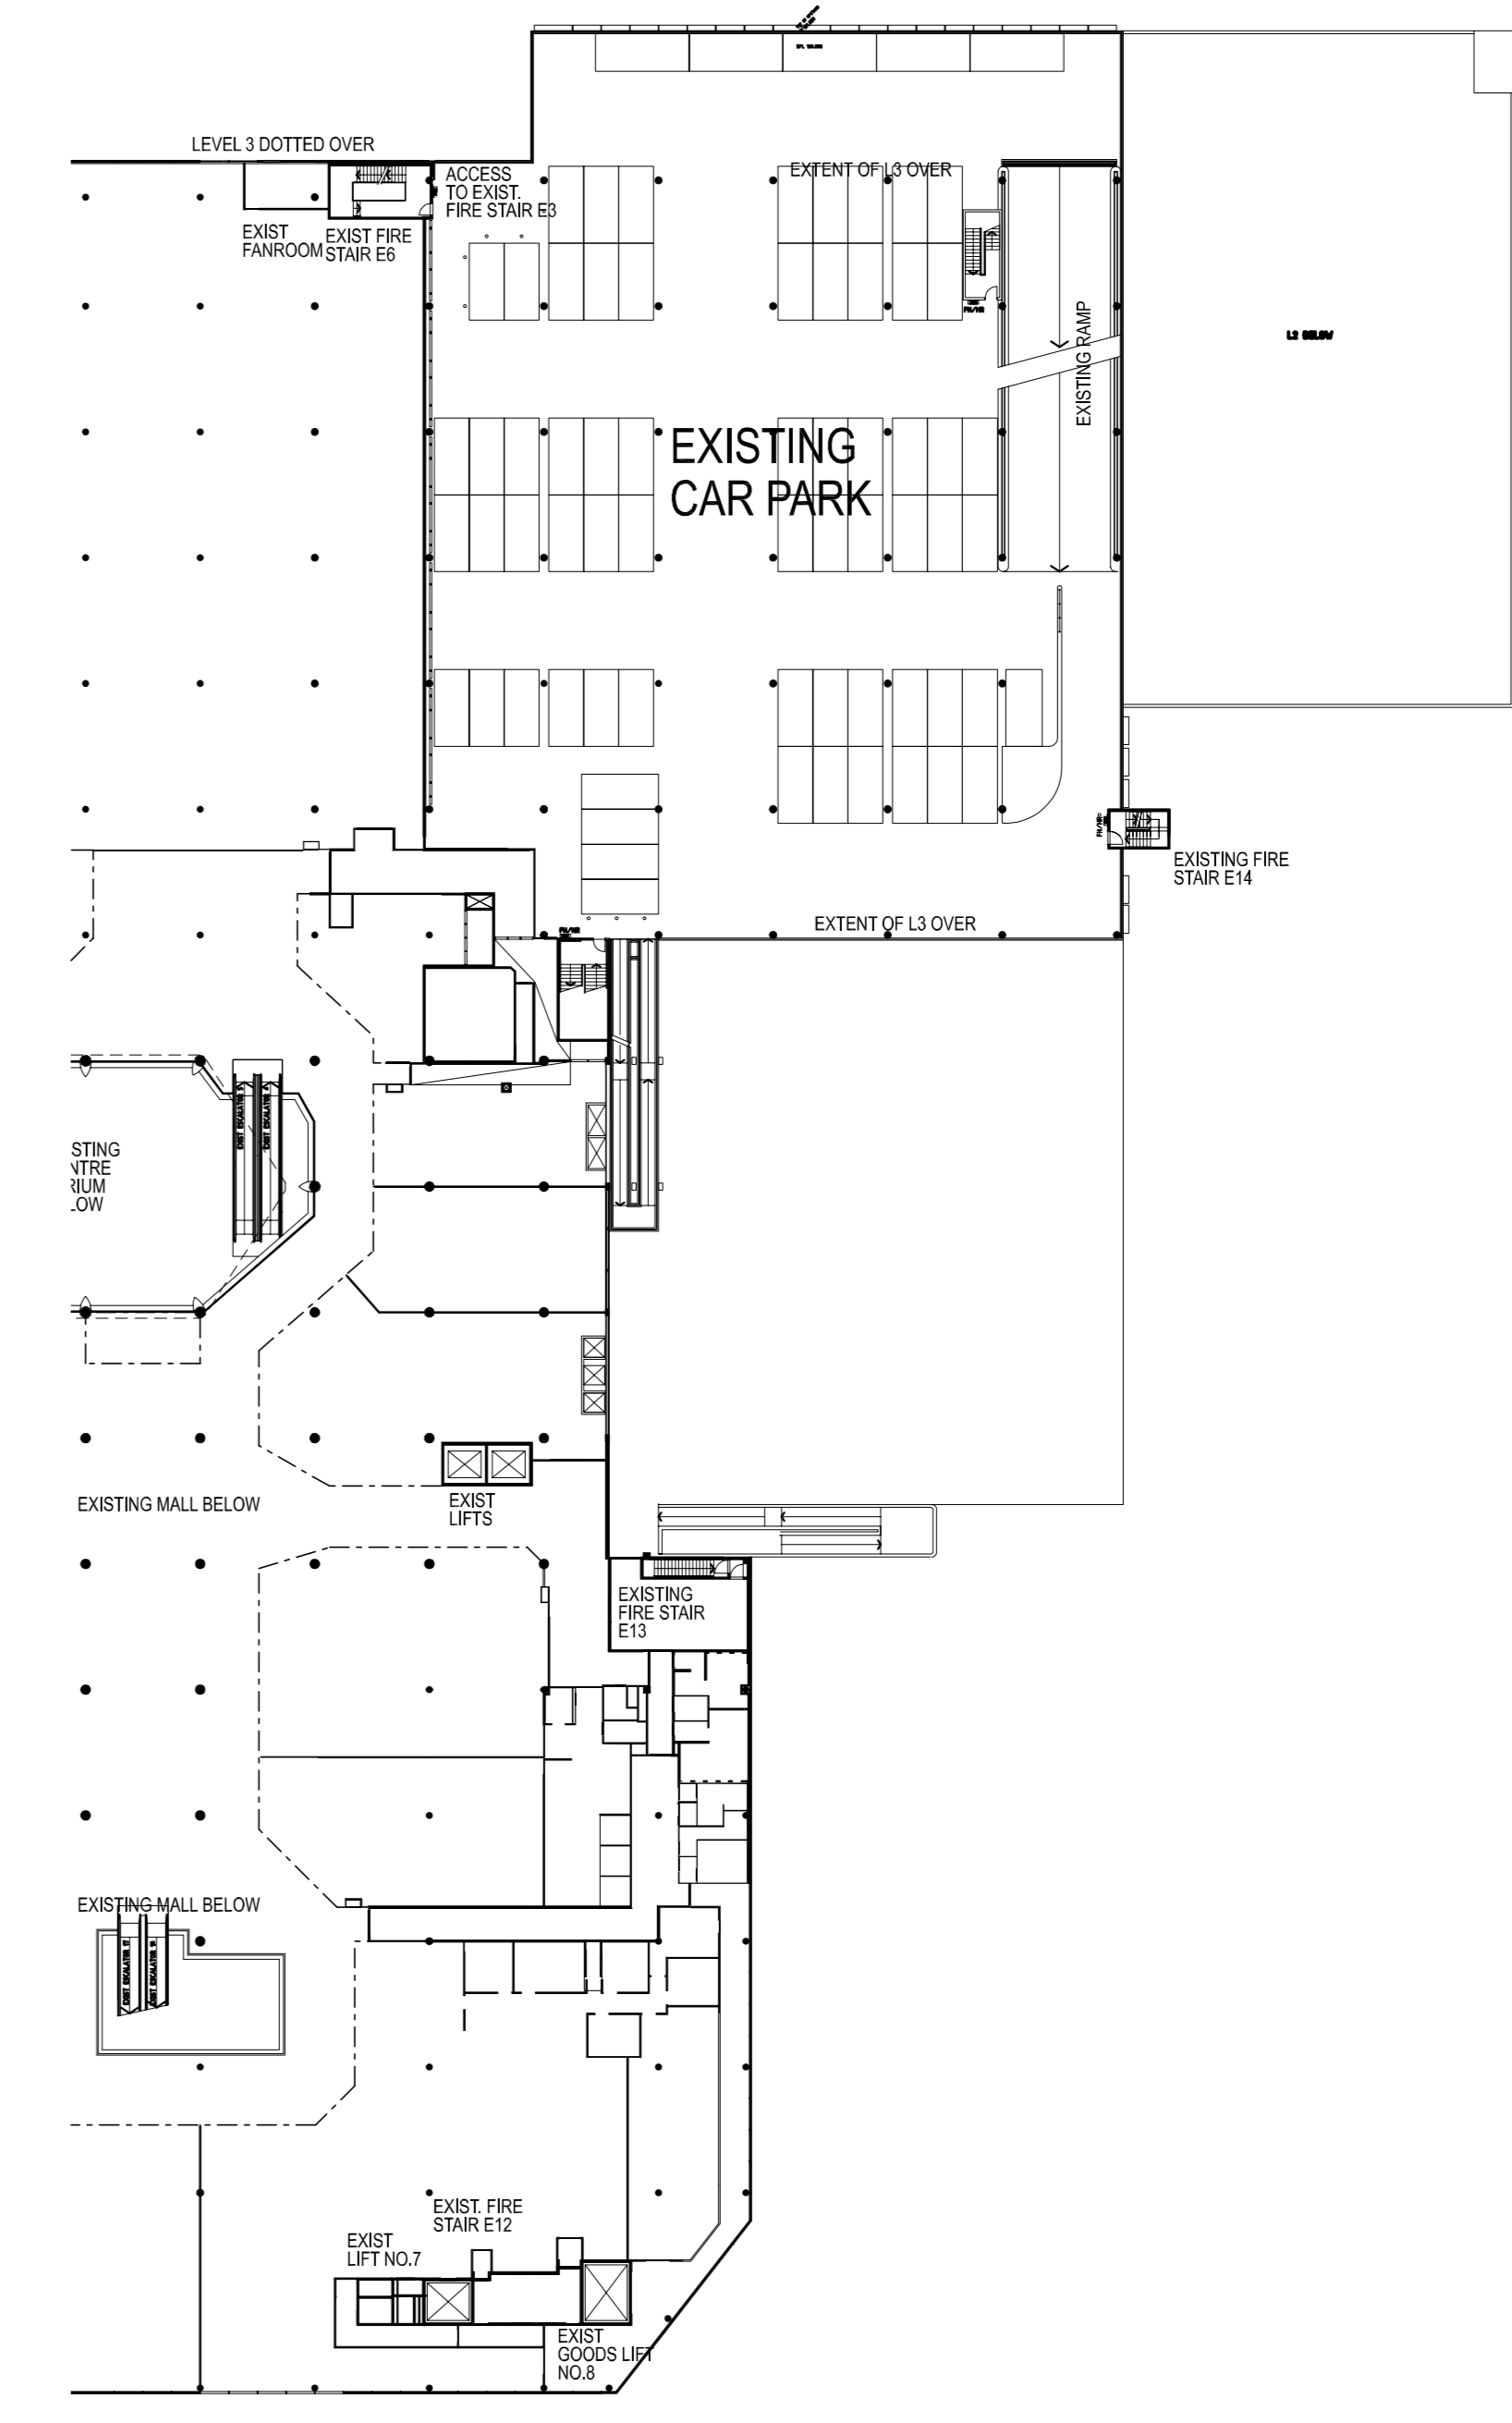

EXISTING LEVEL 2A PLAN

ENCLOSED DRAWING IS PROVIDED BY COLONIAL FIRST STATE PROPERTY. THE DRAWING IS ISSUED FOR INFORMATION ONLY. ALL CONDITIONS AND DIMENSION TO BE CHECKD AND VERIFIED ON SITE.



THE BUCHAN GROUP

MELBOURNE
 Buchan Laid & Bowden (Vic) Pty Ltd
 A.C.N. 007 272 826
 Architects, Planners & Interior Designers
 123 Rosslyn Street West Melbourne
 Victoria 3003, AUSTRALIA
 Tel: +613 9229 1077 Fax: +613 9329 0461
 Email: bsg@melbourne.buchan.com.au
 © THE BUCHAN GROUP 2007

Project
 CHATSWOOD CHASE
 REDEVELOPMENT

Drawing Title
 EXISTING LEVEL 2
 & LEVEL 2A PLAN

This drawing has not been checked or approved unless signed.

Checked by: BS
 Date: 23 OCT 2006
 Scale: 1:500 @ A0

Project Number: 305059
 Drawing Number: AEX 204
 Revision: 07