
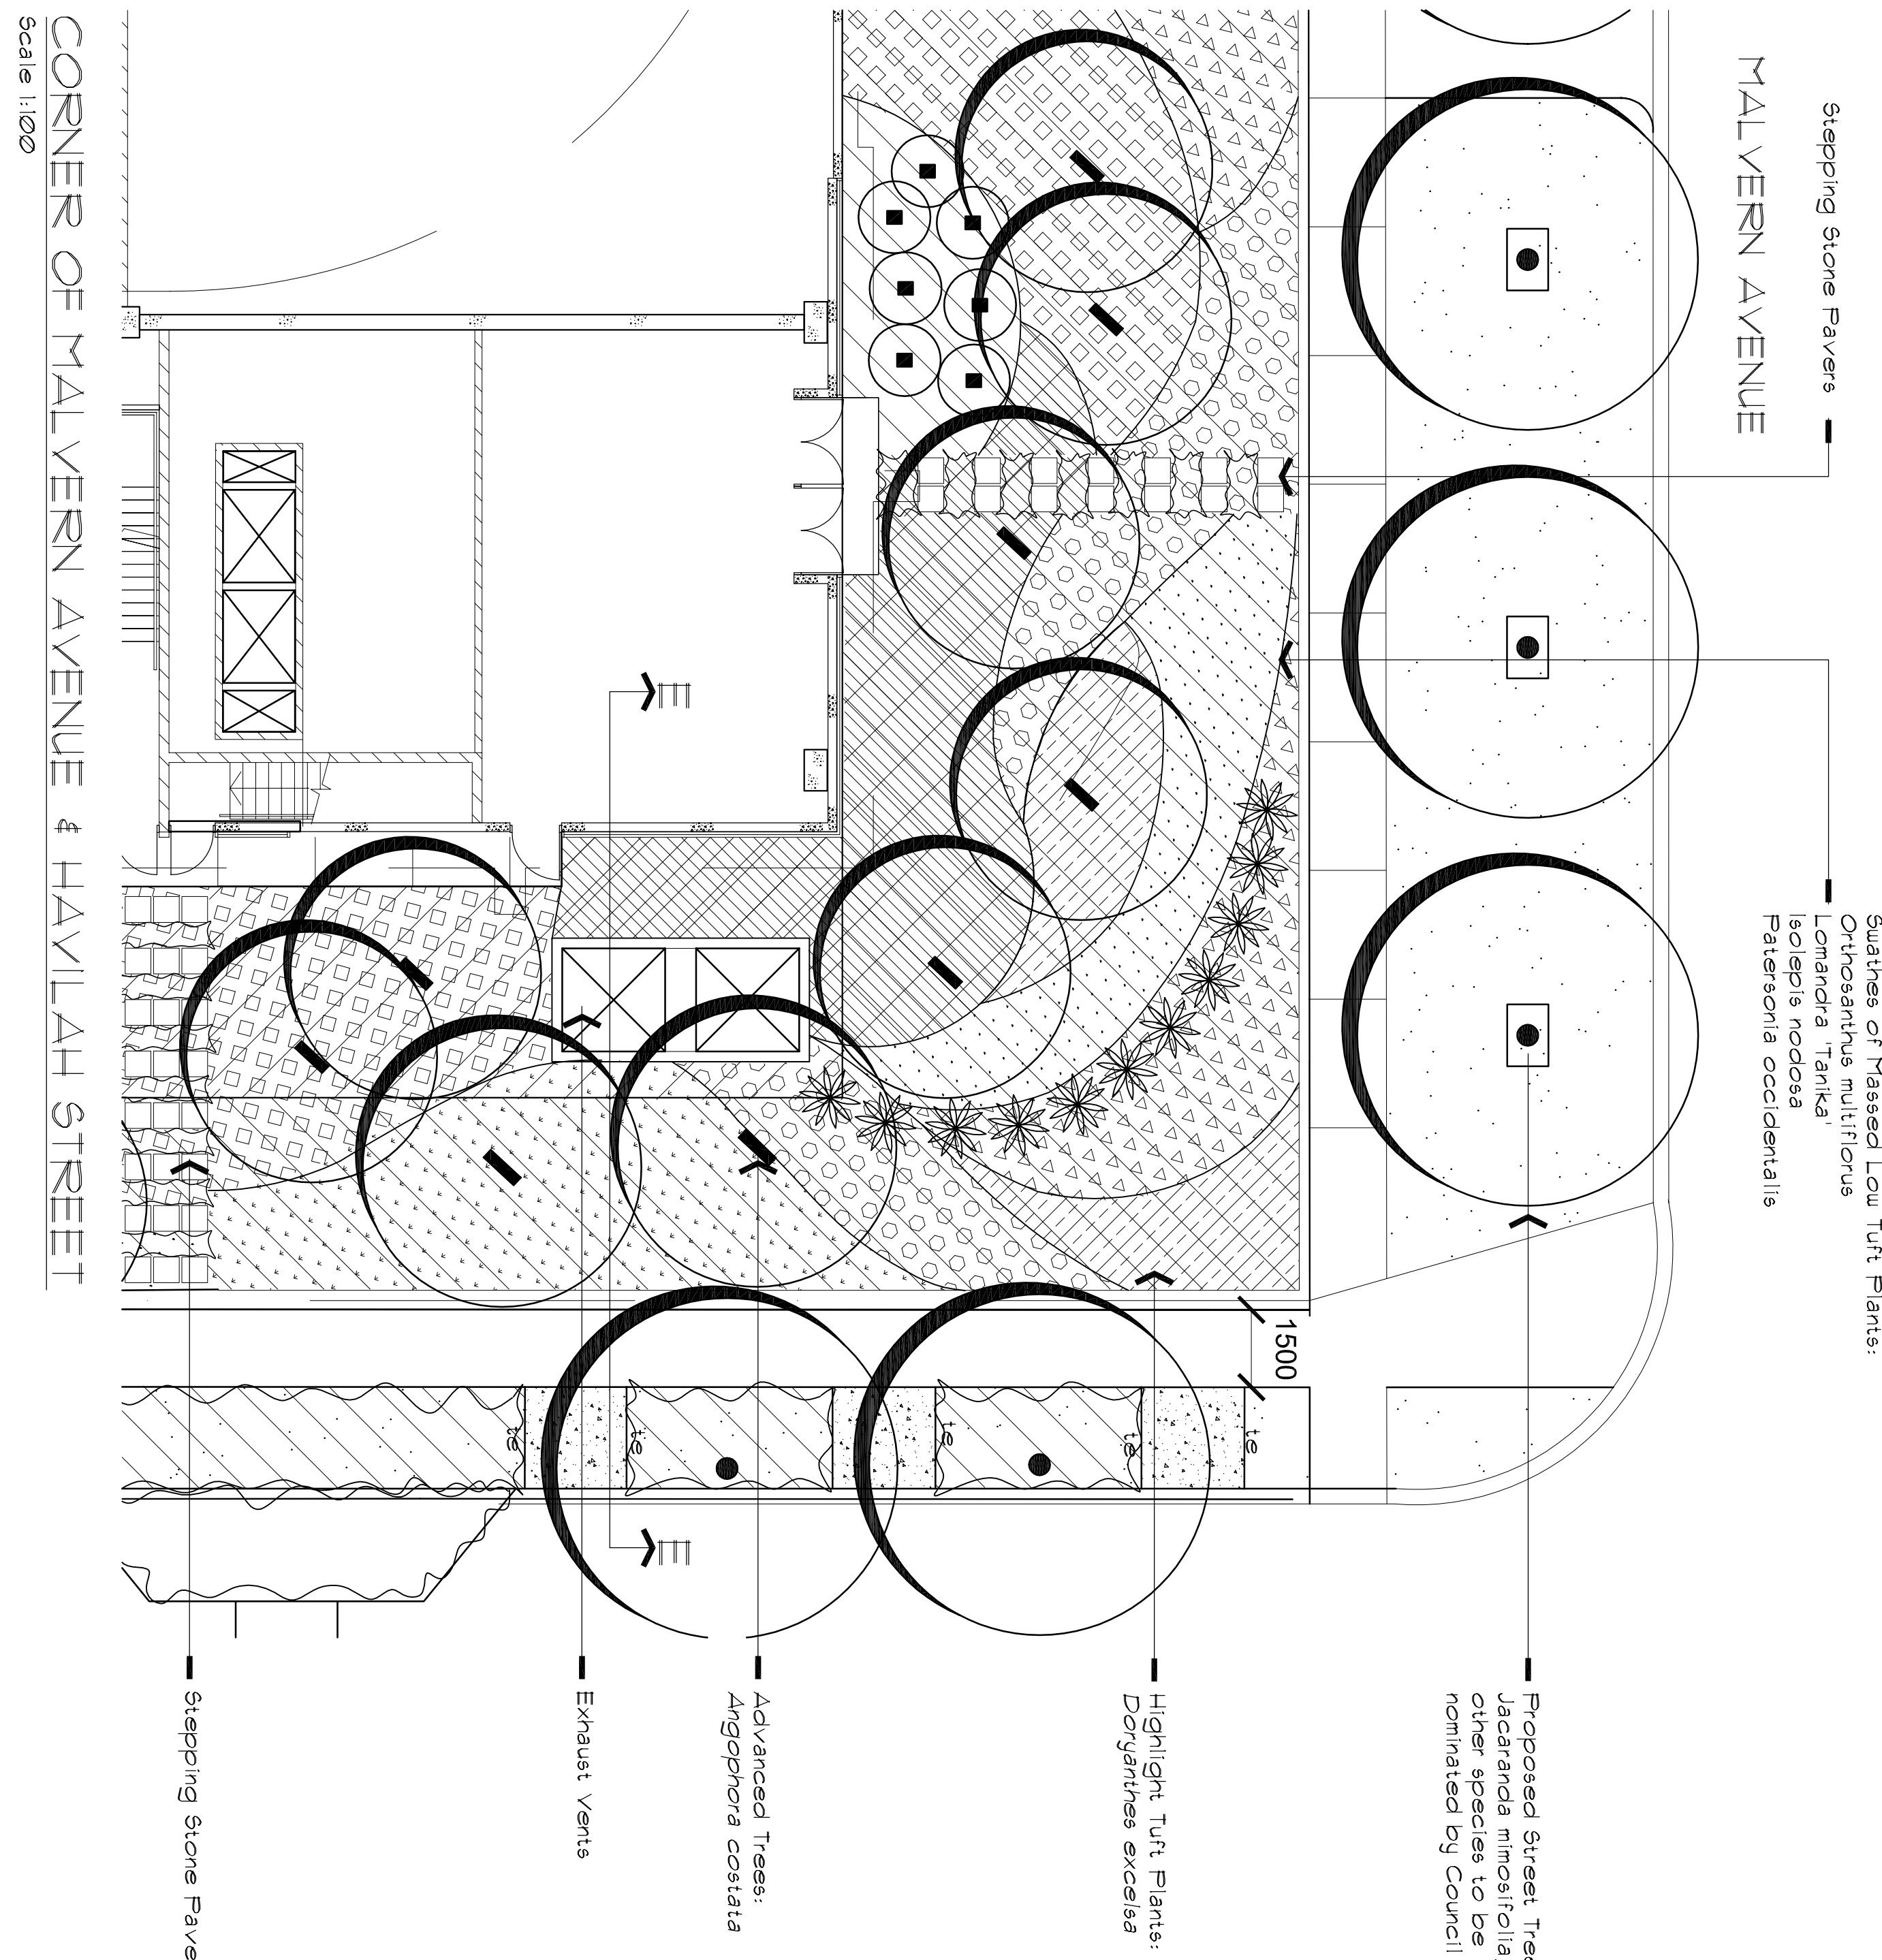


Revisions	No.	Description	Date
A	1	For Planning	20/06/2006
B	2	For Planning	13/07/2006
C	3	Garlanded Revisions	28/03/2007
D	4	Seats & Bike Hoops Added	21/04/2007
E	5	Garlanded Revisions	21/09/2007


Stepping Stone Pavers —

Squares of Mixed Low Tuft Plants
Oenothera multiflora
Lemnanea "Pinkie"
Isoplexis nodosa
Patersonia occidentalis

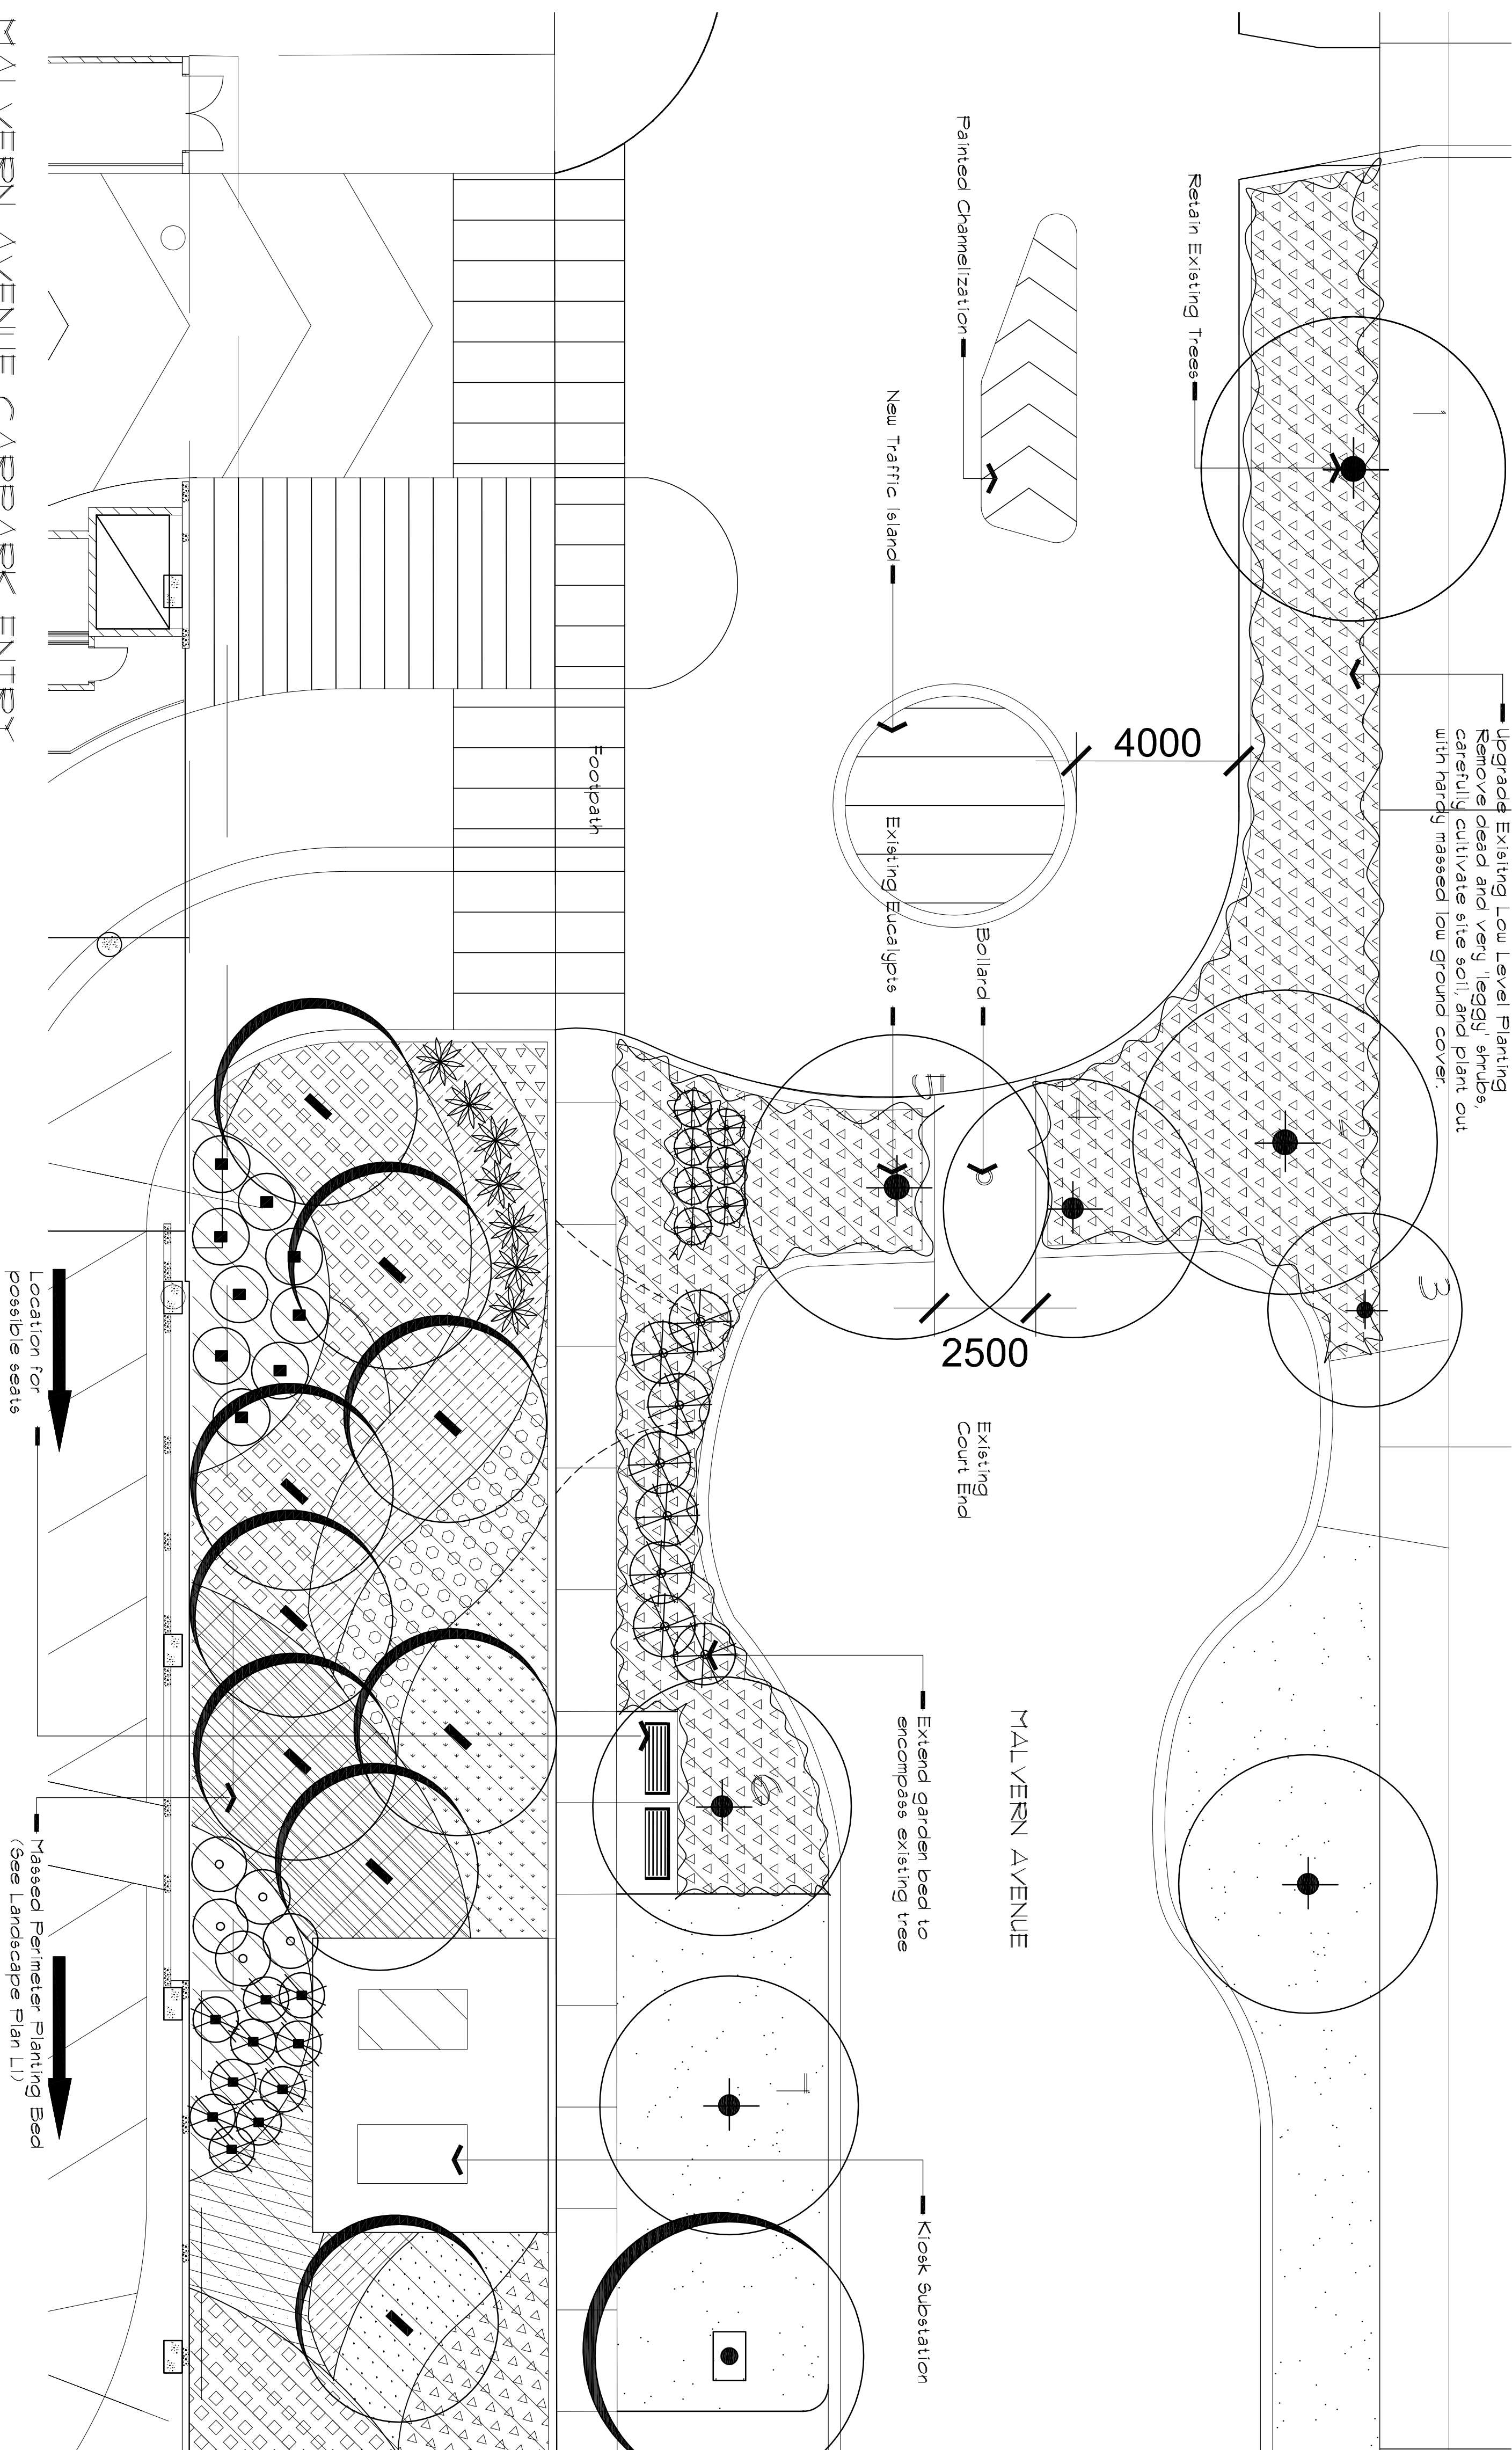


MALVERN AVENUE CARPARK ENTRY

Scale 1:100

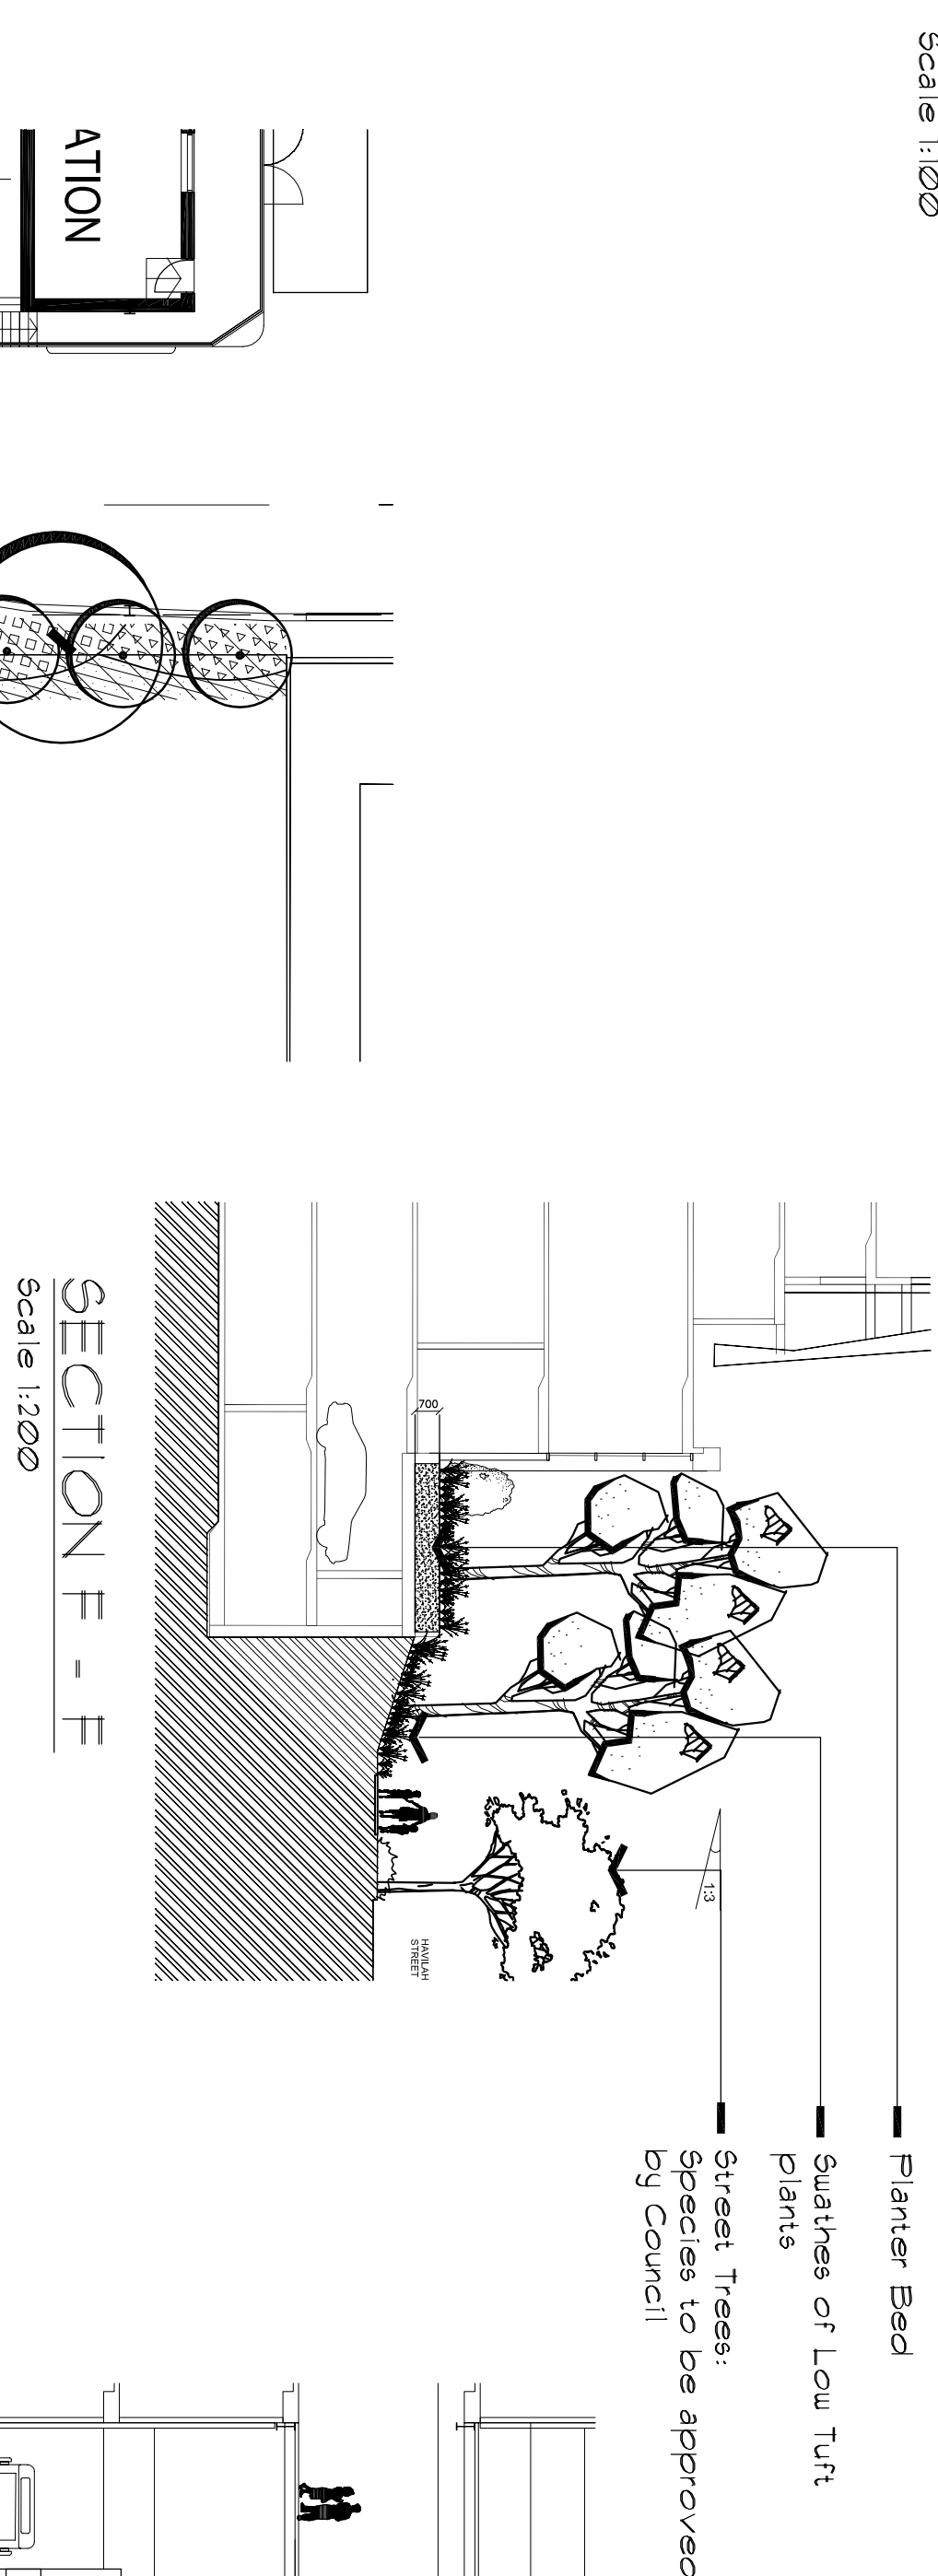


SECTION F - F
Scale 1:200

Scale 1:200


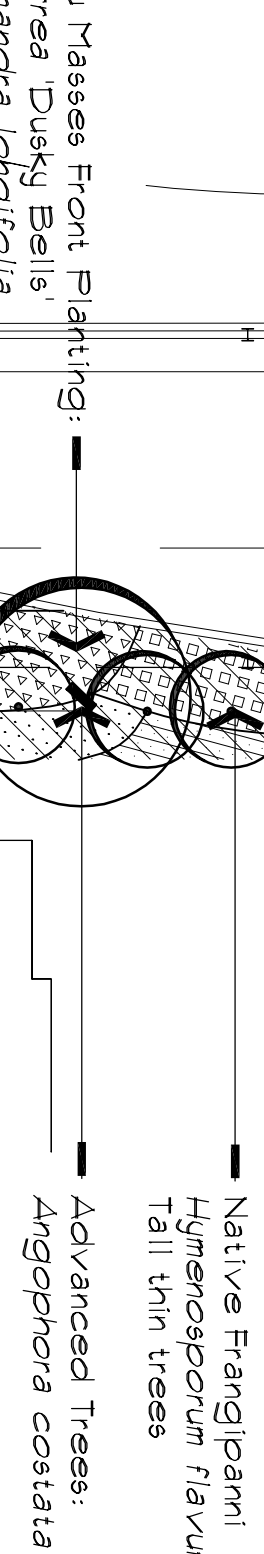


SECTION D - D

Scale 1:200

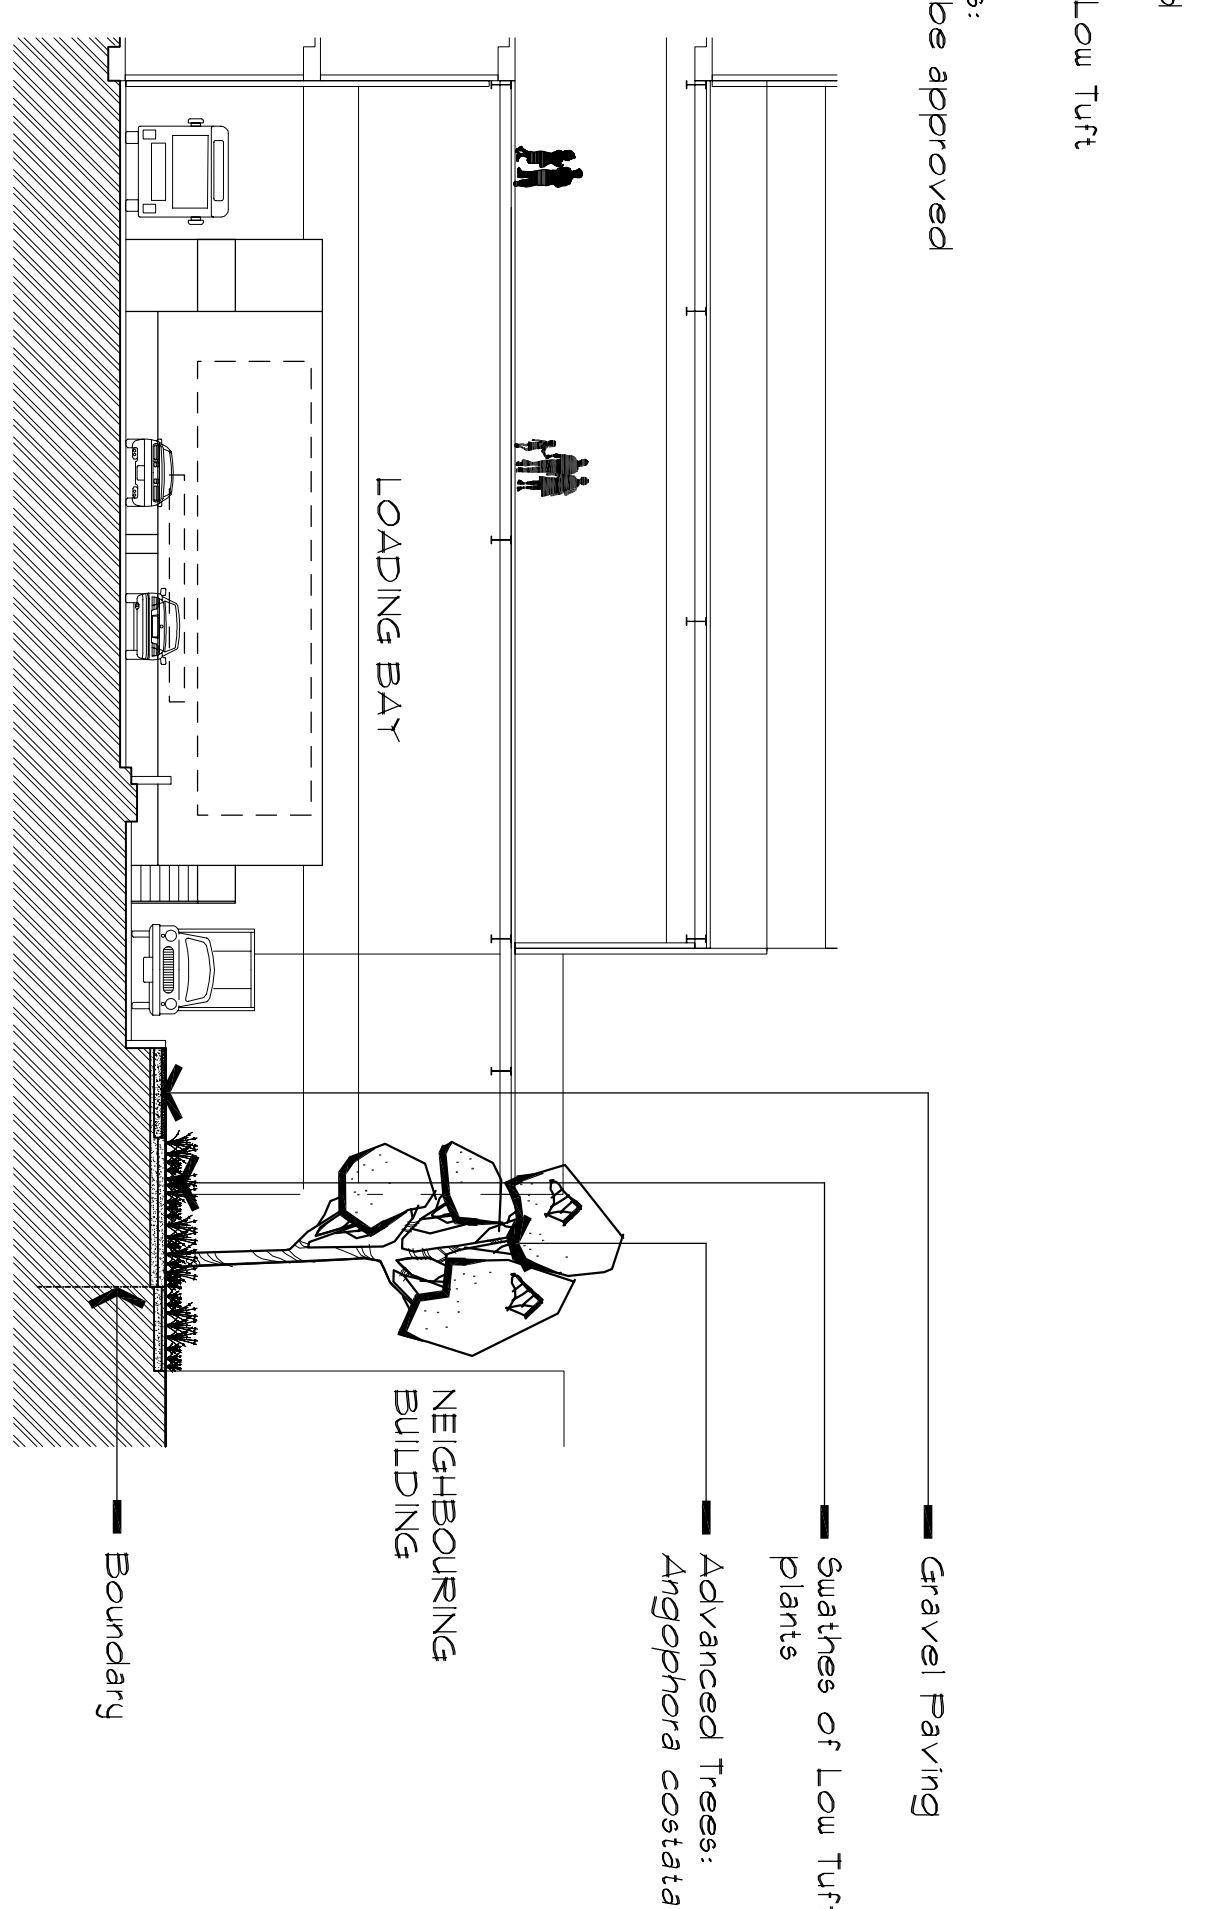
SECTION E - III
 Sec 11-200

Scale 1:200

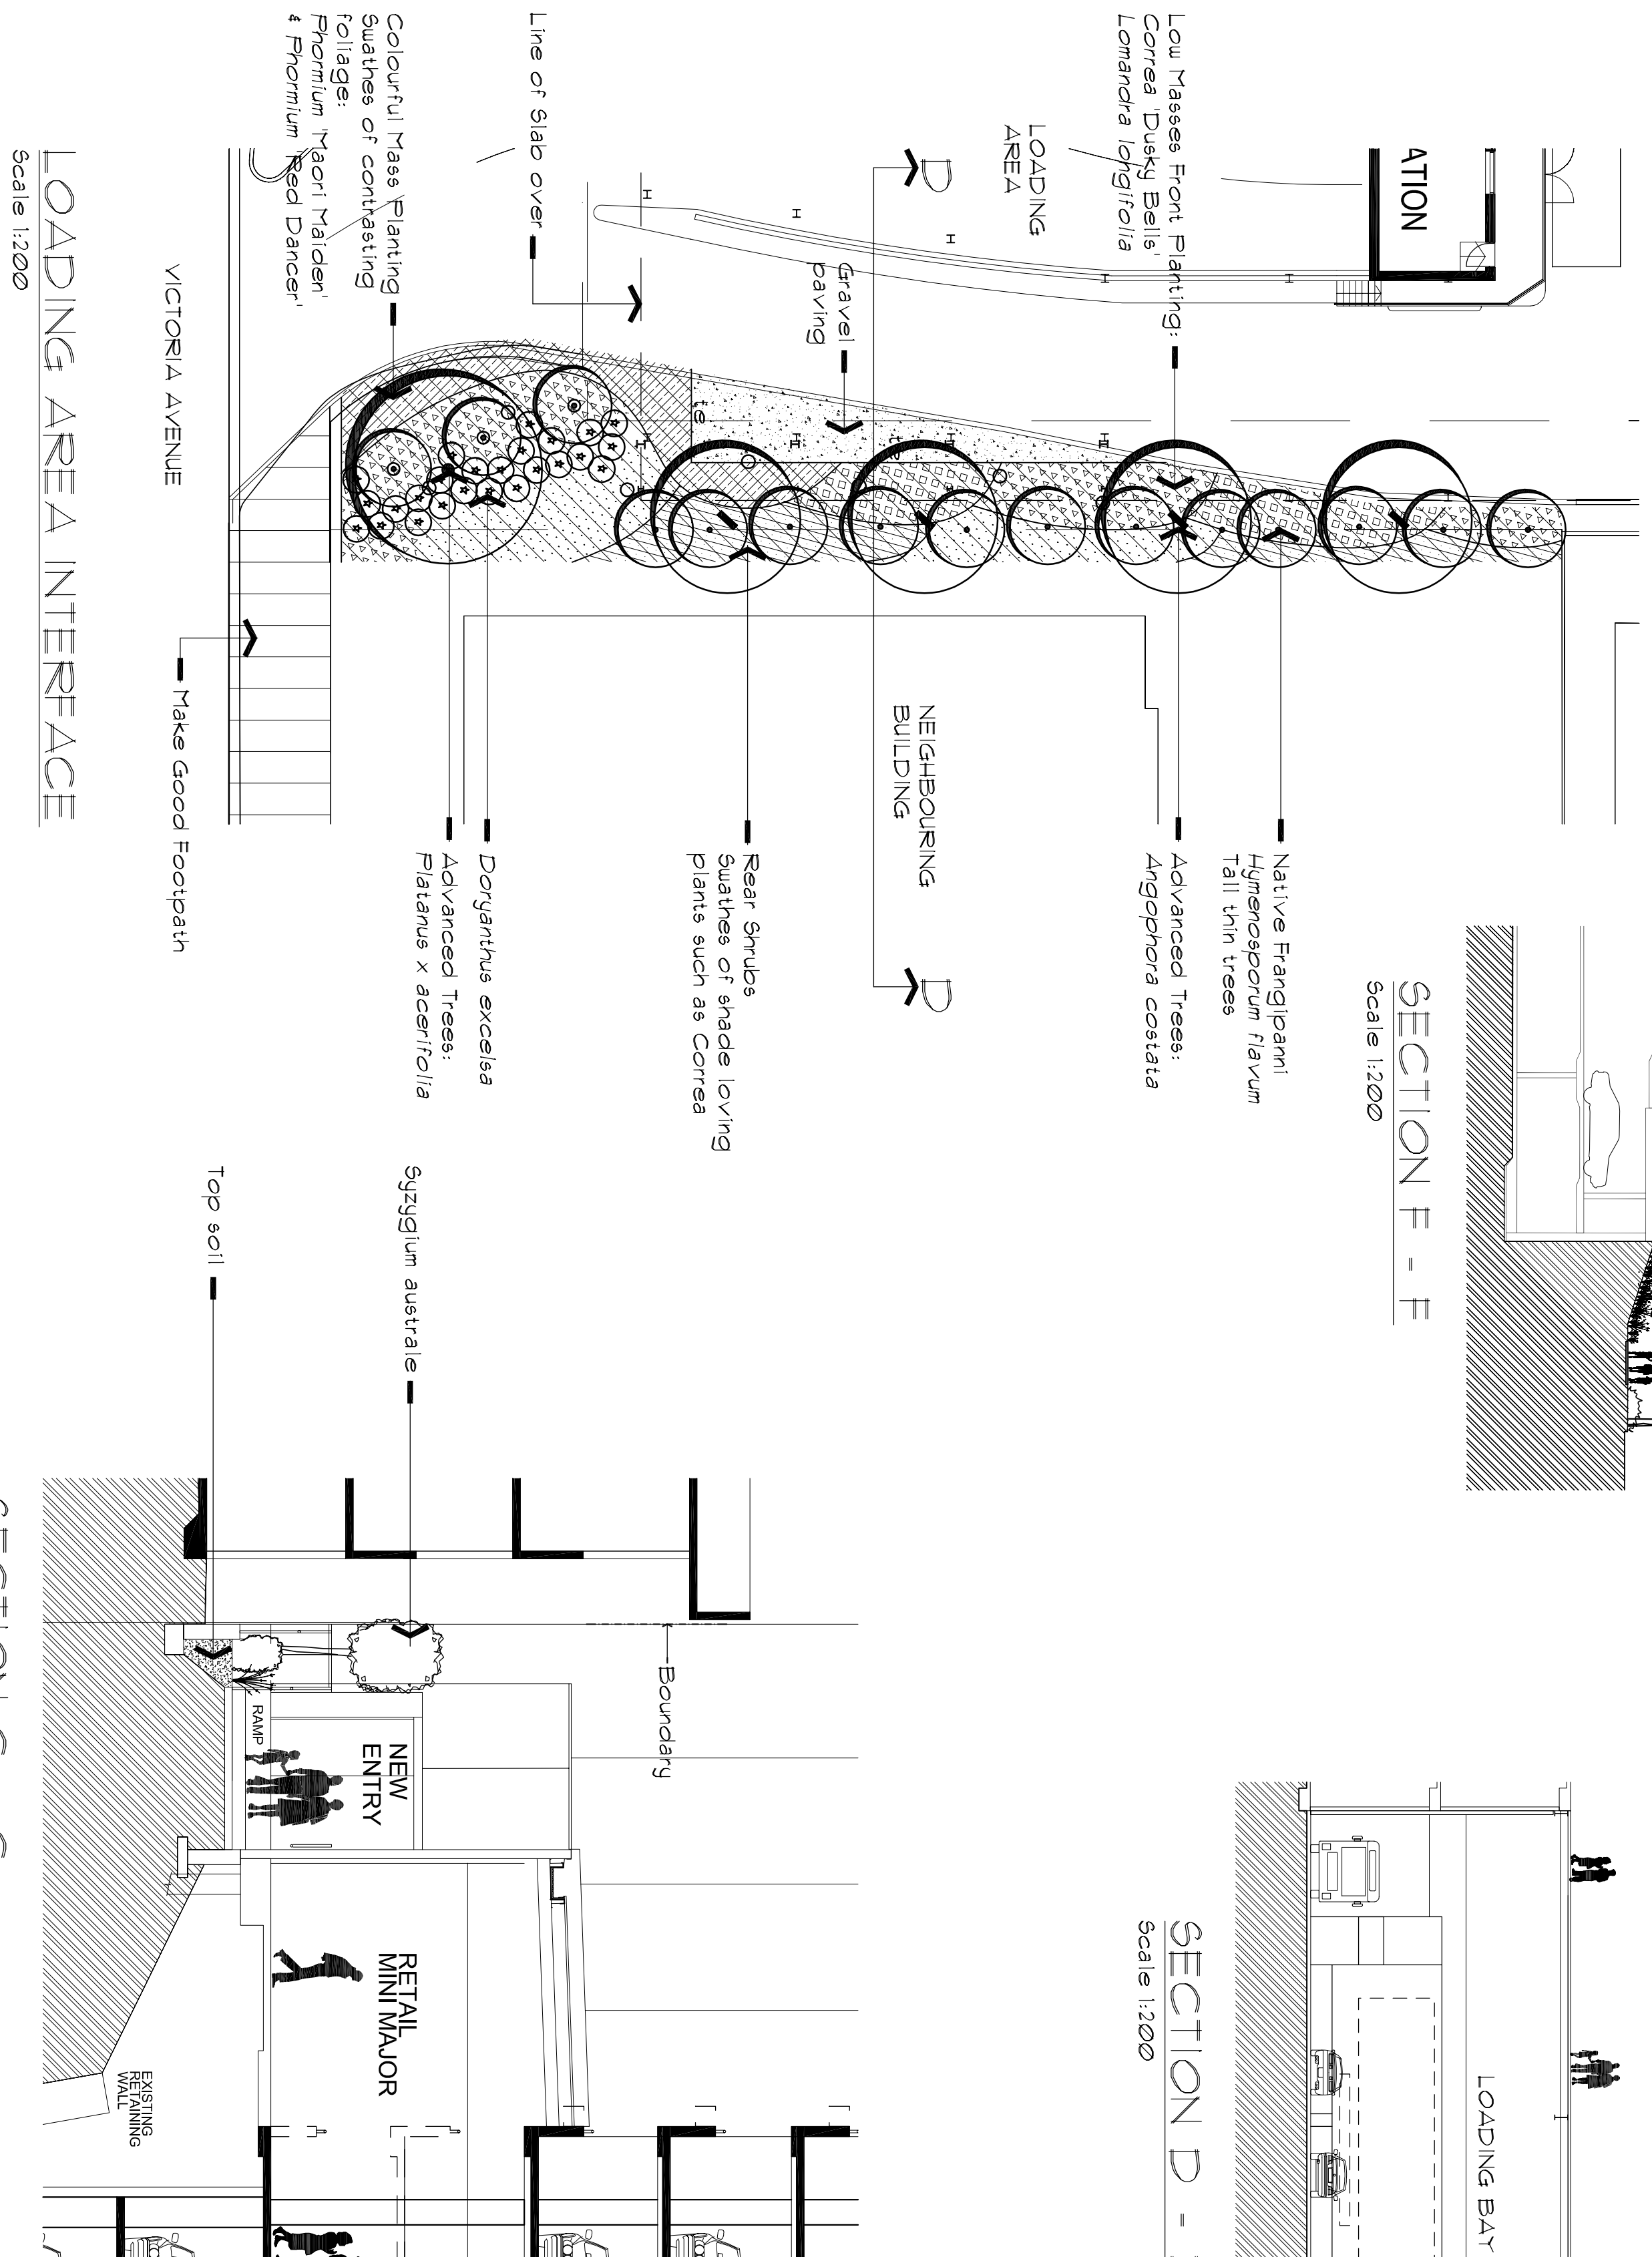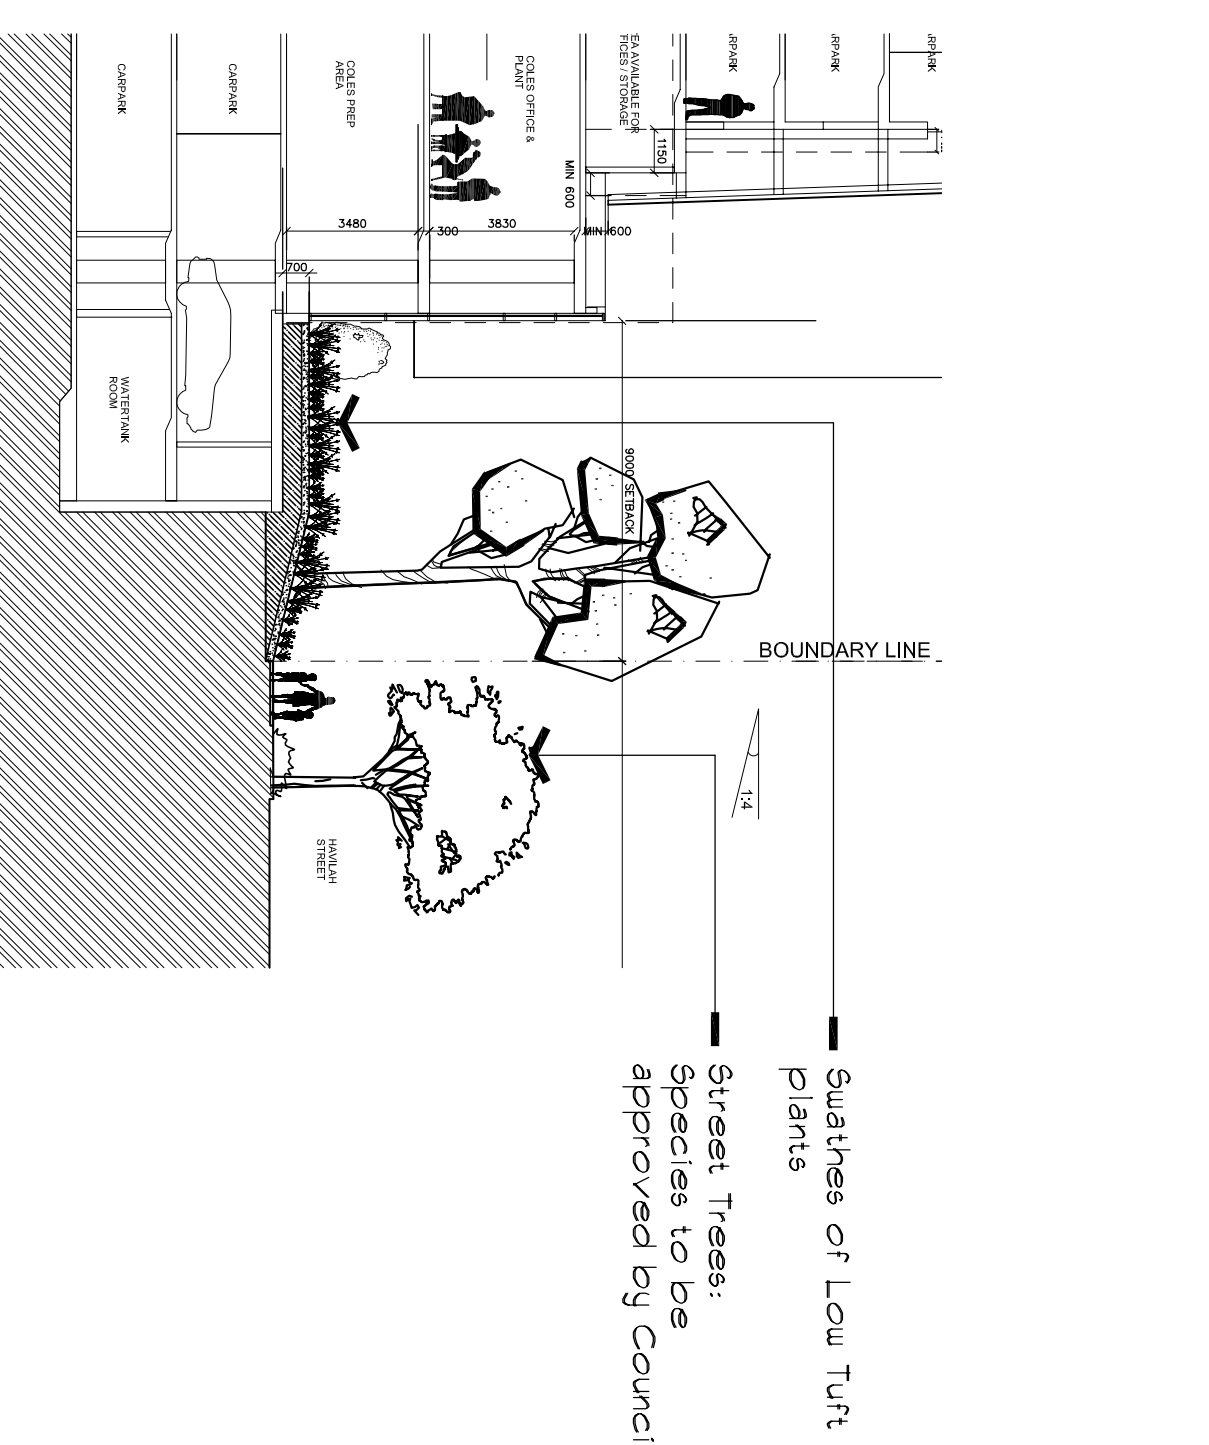


LOADING AREA INTERFACE

Scale 1:200

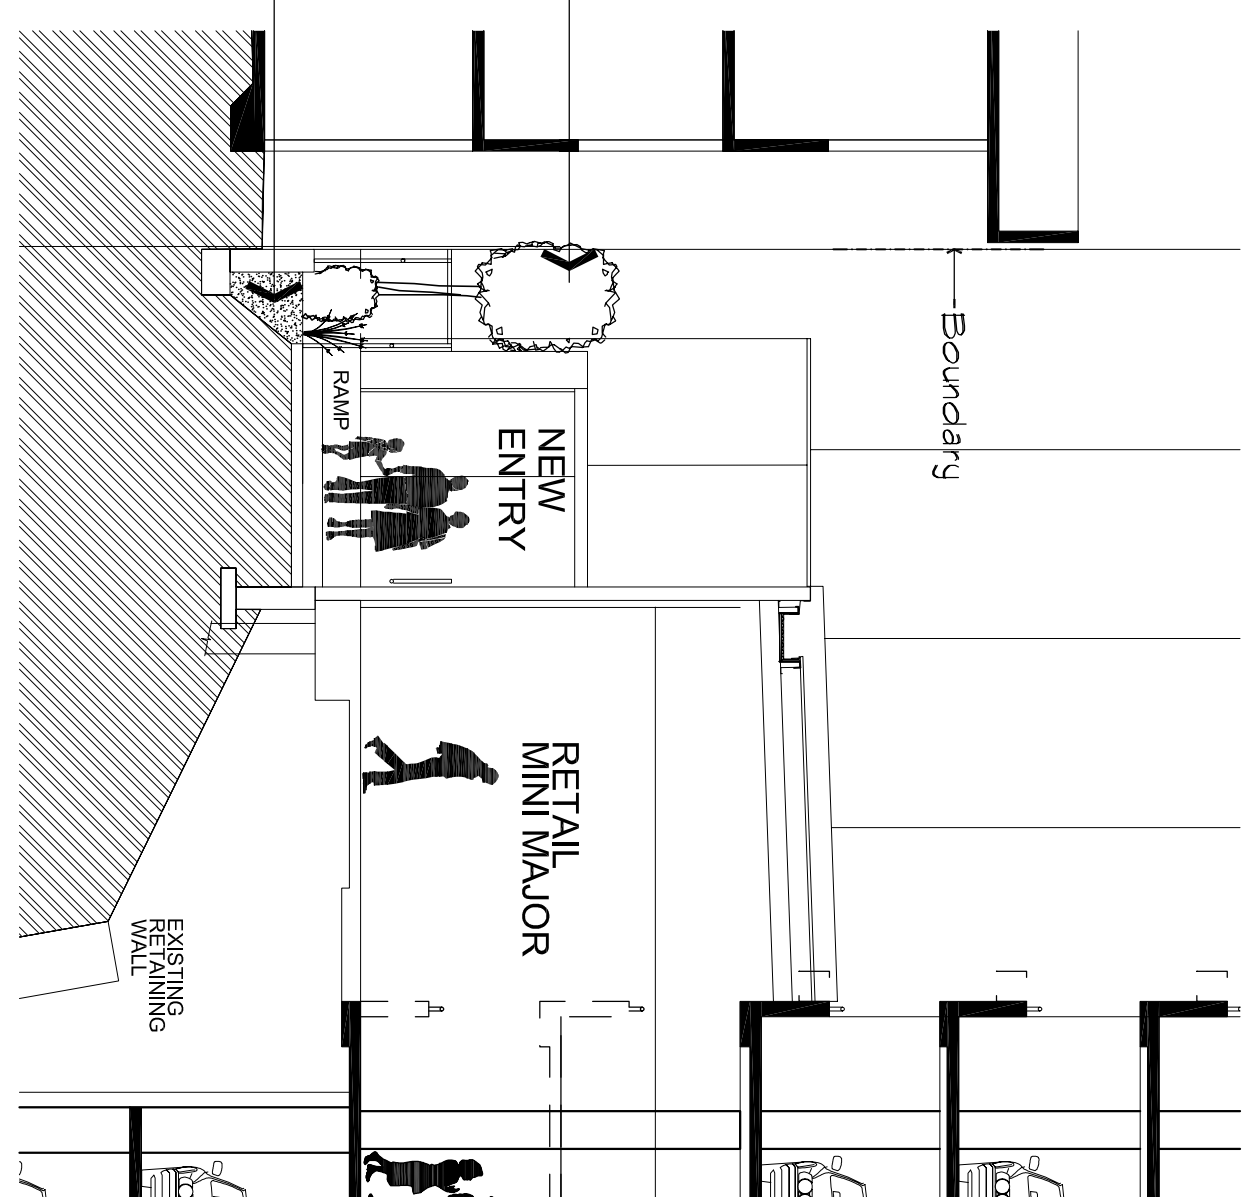

SECTION C - C

Scale 1: 100

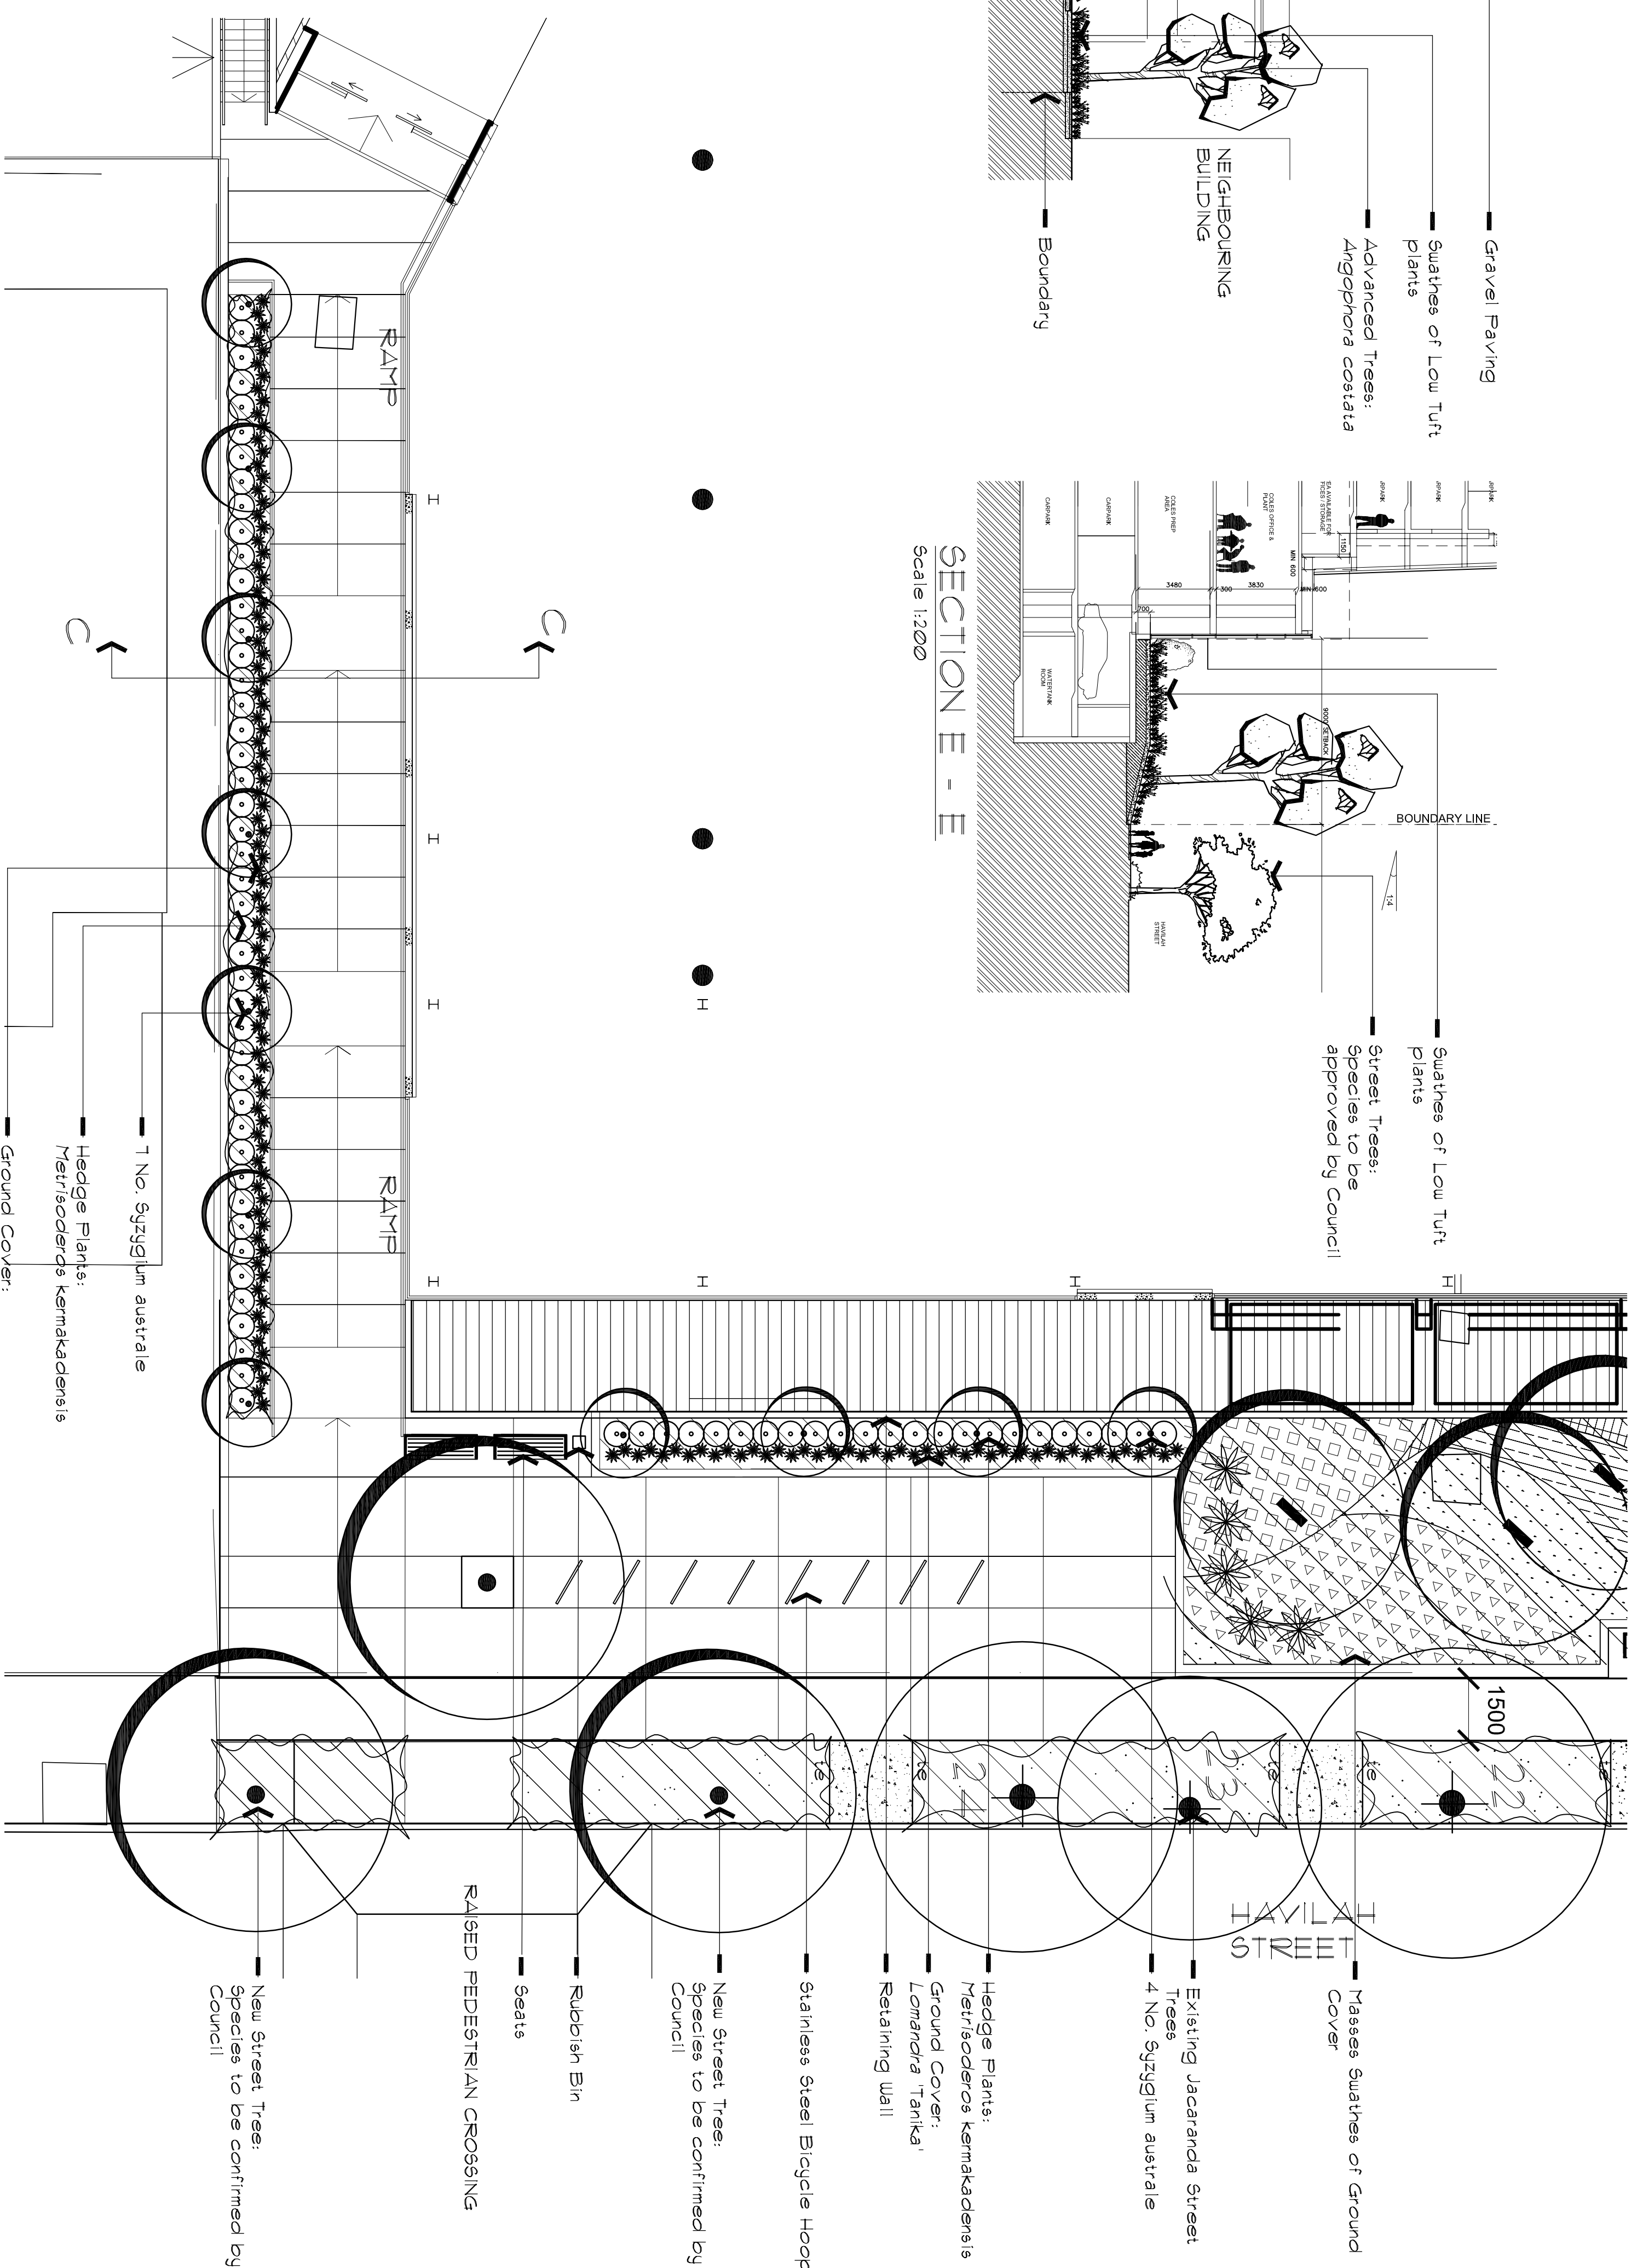

HAYLATH STREET ENTRY

Scale 1:100

[illegible]