


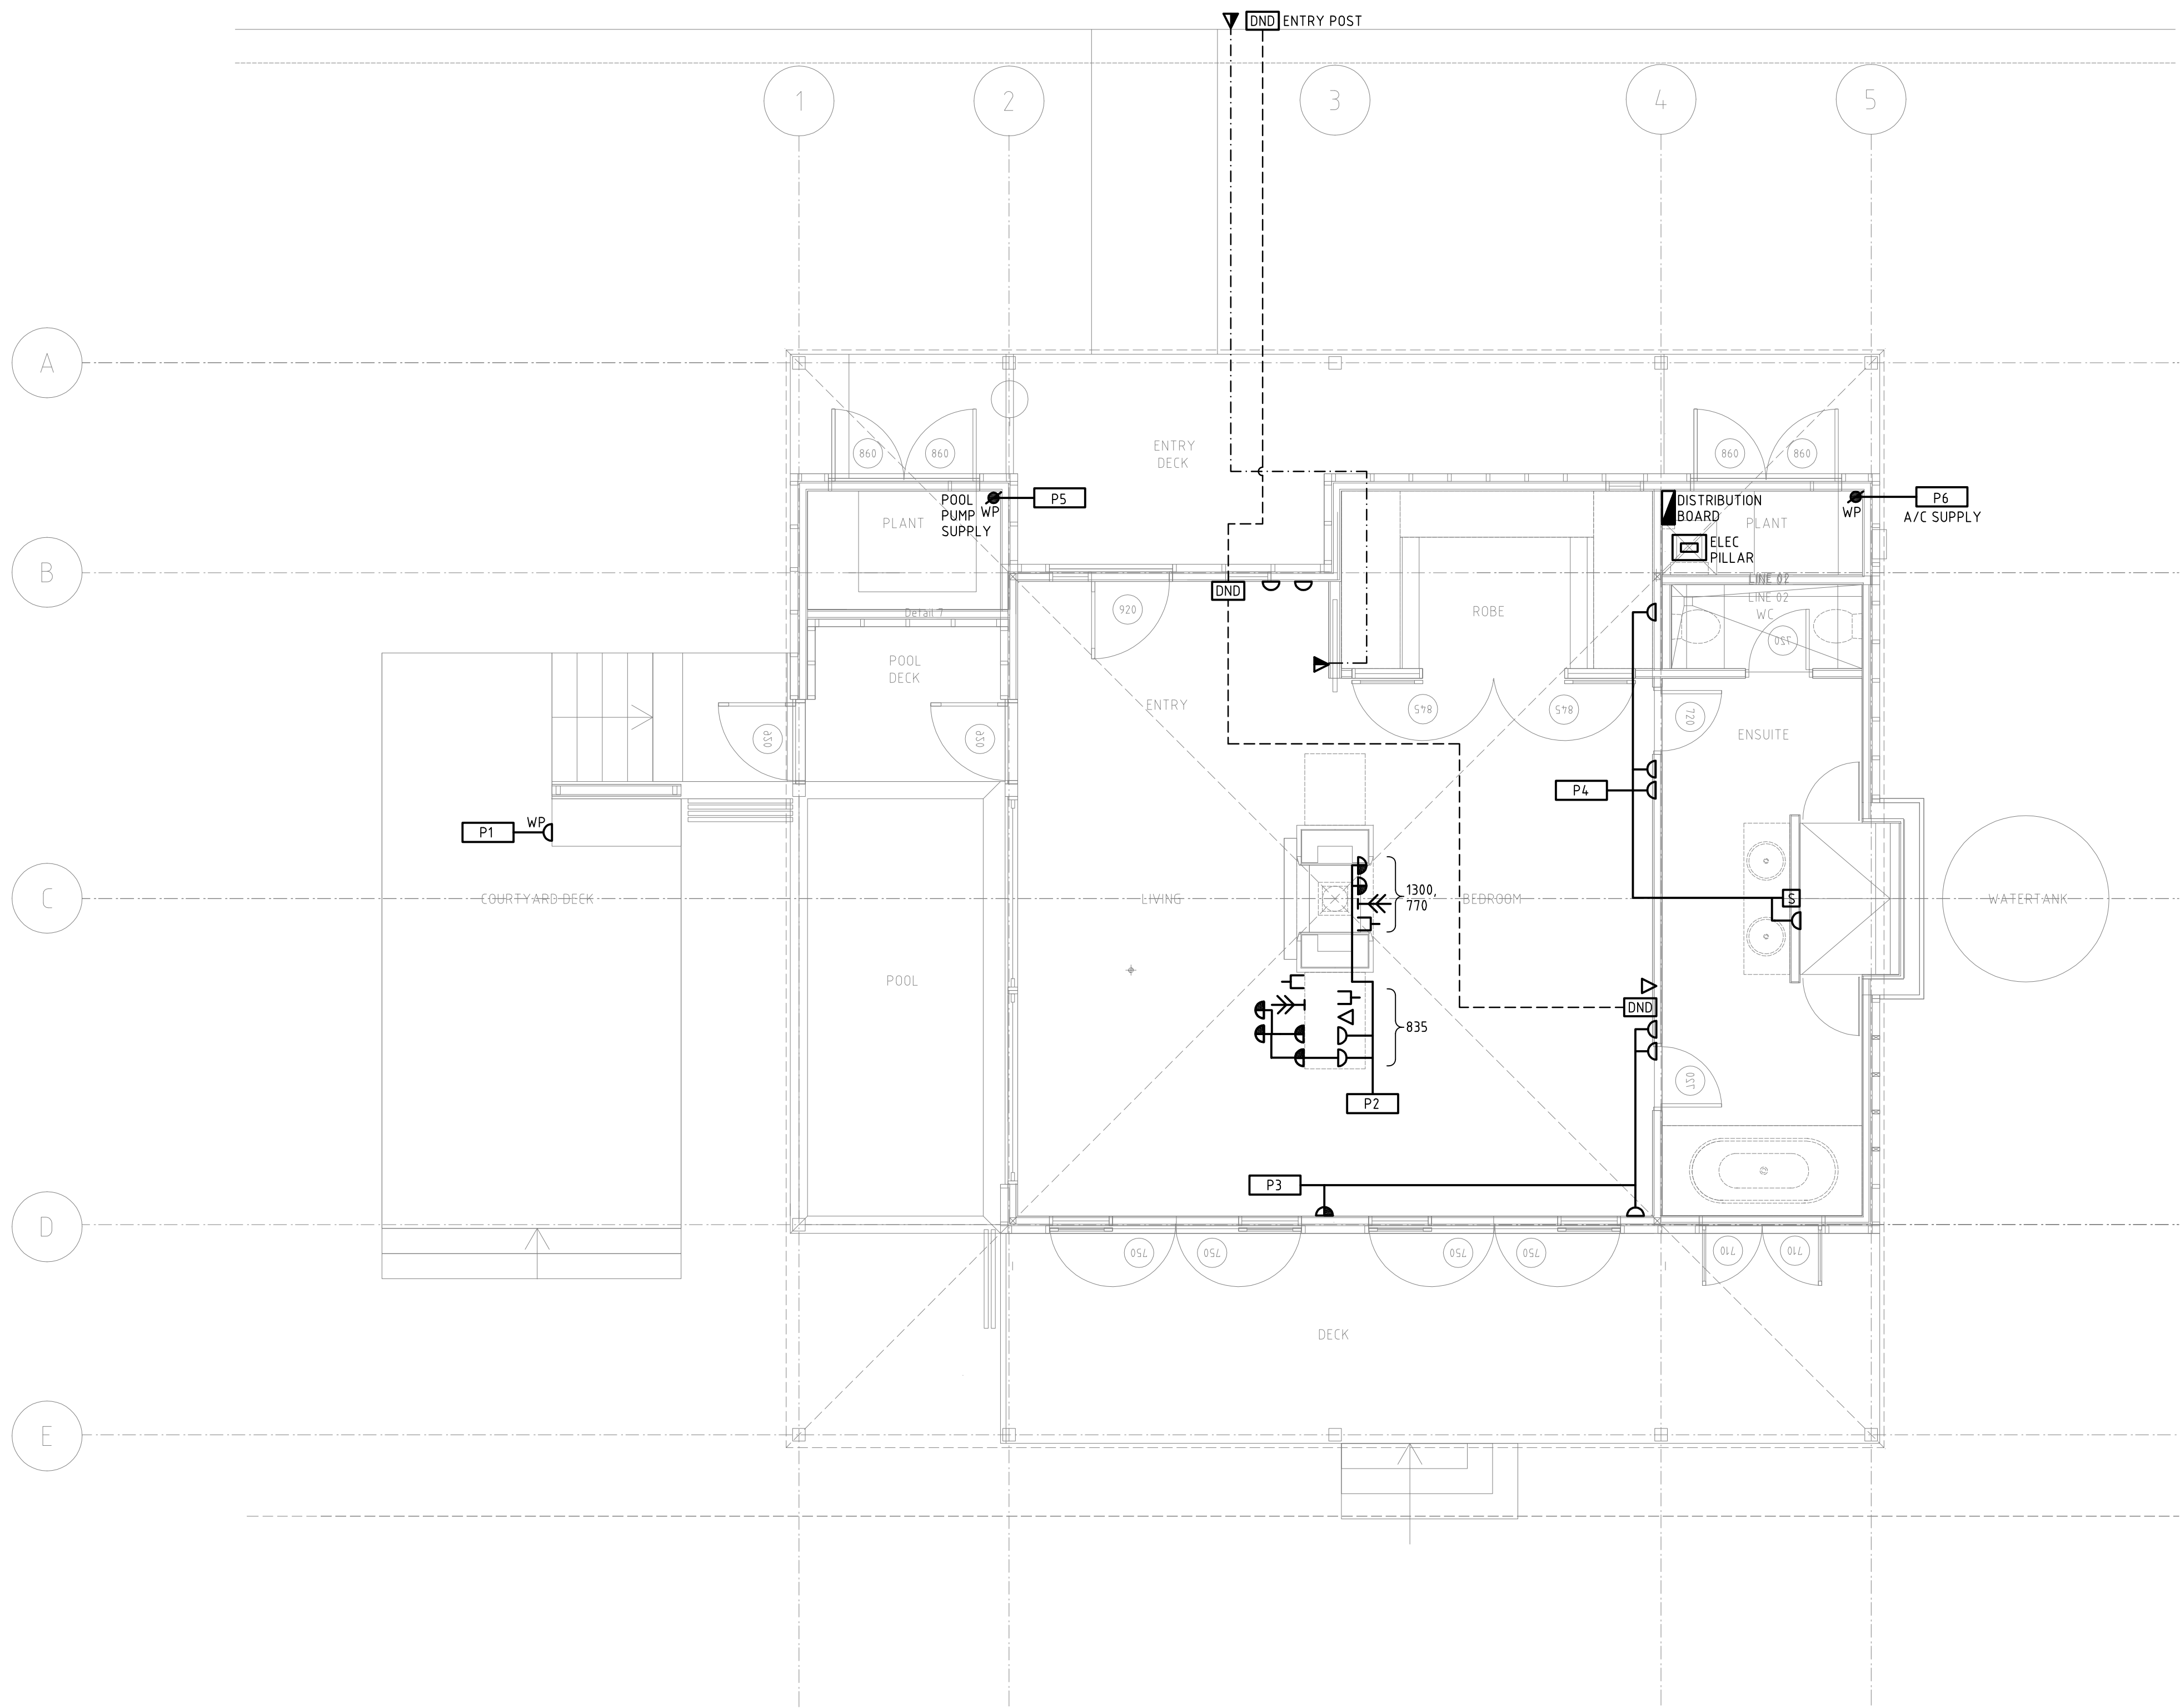

LEGEND

- SINGLE GPO
- DOUBLE GPO
- SINGLE DATA POINT
- SINGLE TELEPHONE
- TV ANTENNAE POINT
- SHAVER OUTLET
- INTERCOM POINT
- DO NOT DISTURB
- ISOLATOR
- WEATHERPROOF

NOTES

- THIS DRAWING SHALL BE READ IN CONJUNCTION WITH THE ELECTRICAL SERVICES SECTION OF THE SPECIFICATION, THE ARCHITECTURAL DRAWINGS AND ALL OTHER RELEVANT SERVICES DRAWINGS.
- ALL EQUIPMENT AND ACCESSORIES ARE NEW UNLESS NOTED OTHERWISE.
- FINAL POSITION OF ALL EQUIPMENT TO BE DETERMINED ON SITE PRIOR TO INSTALLATION. REFER TO ARCHITECTURAL FITOUT DRAWINGS.
- RATINGS AND TERMINATIONS OF ALL EQUIPMENT TO BE CONFIRMED WITH SUPPLIER/MANUFACTURER'S RECOMMENDATIONS PRIOR TO INSTALLATION.
- FOR SET-OUTS REFER TO INTERIOR DESIGNER'S PLANS.

PA	PRELIMINARY ISSUE	JRR	APP'D	--/--/06
REV.	DESCRIPTION	DRAWN	APP'D	DATE

Client

Emirates - Sydney
Level 9, 1 York Street
Sydney, NSW 2000
T 02 9290 9786
F 02 9299 9722



Project Manager

Clifton Coney Group Pty Ltd
Level 18, Citigroup Centre
Sydney, NSW 2000
T 02 9287 2100
F 02 9287 2188



Architect


TURNER+ASSOCIATES

LEVEL 1/ 586 CROWN STREET SURRY HILLS NSW 2010
T 02 9690 2855 F 02 9690 2411


NOMINATED ARCHITECT: Nicholas Turner 6695
DLIO QUALITY ENDORSED COMPANY ISO 9001:2000 LICENCE NUMBER 4168

Interior Designer

Chhada Siembieda
30 Boronia Street
Redfern, NSW 2016
T 02 9318 2627
F 02 9318 2151

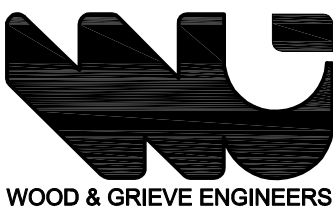

Wood & Griev Pty Ltd
A.C.N. 008 808 786
2/33 Ryrie Road
PYMBLE NSW 2073
Phone 02 9484 7000
Fax 02 9484 7100
Email wgs@wgs.com.au
Web www.wgs.com.au

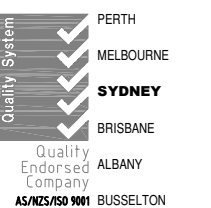

PROJECT:
EMIRATES LUXURY RESORT
WOLGAN VALLEY
NEW SOUTH WALES

TITLE:
ELECTRICAL SERVICES
1-BEDROOM VILLA
POWER, COMMUNICATIONS, SECURITY
LAYOUT

PRELIMINARY
NOT FOR CONSTRUCTION

DESIGNED :	LVS	VERIFIED :	-	--/--/06
DRAWN :	JRR	APPROVED FOR TENDER :	-	--/--/06
SCALE :	1:50	APPROVED FOR CONSTRUCTION :	-	--/--/06

CAD FILE: 18438-SYD-E/ELEC/E-17 4-10 31/08/06

DRAWING No.	REVISION
18438-SYD-E-17	PA