

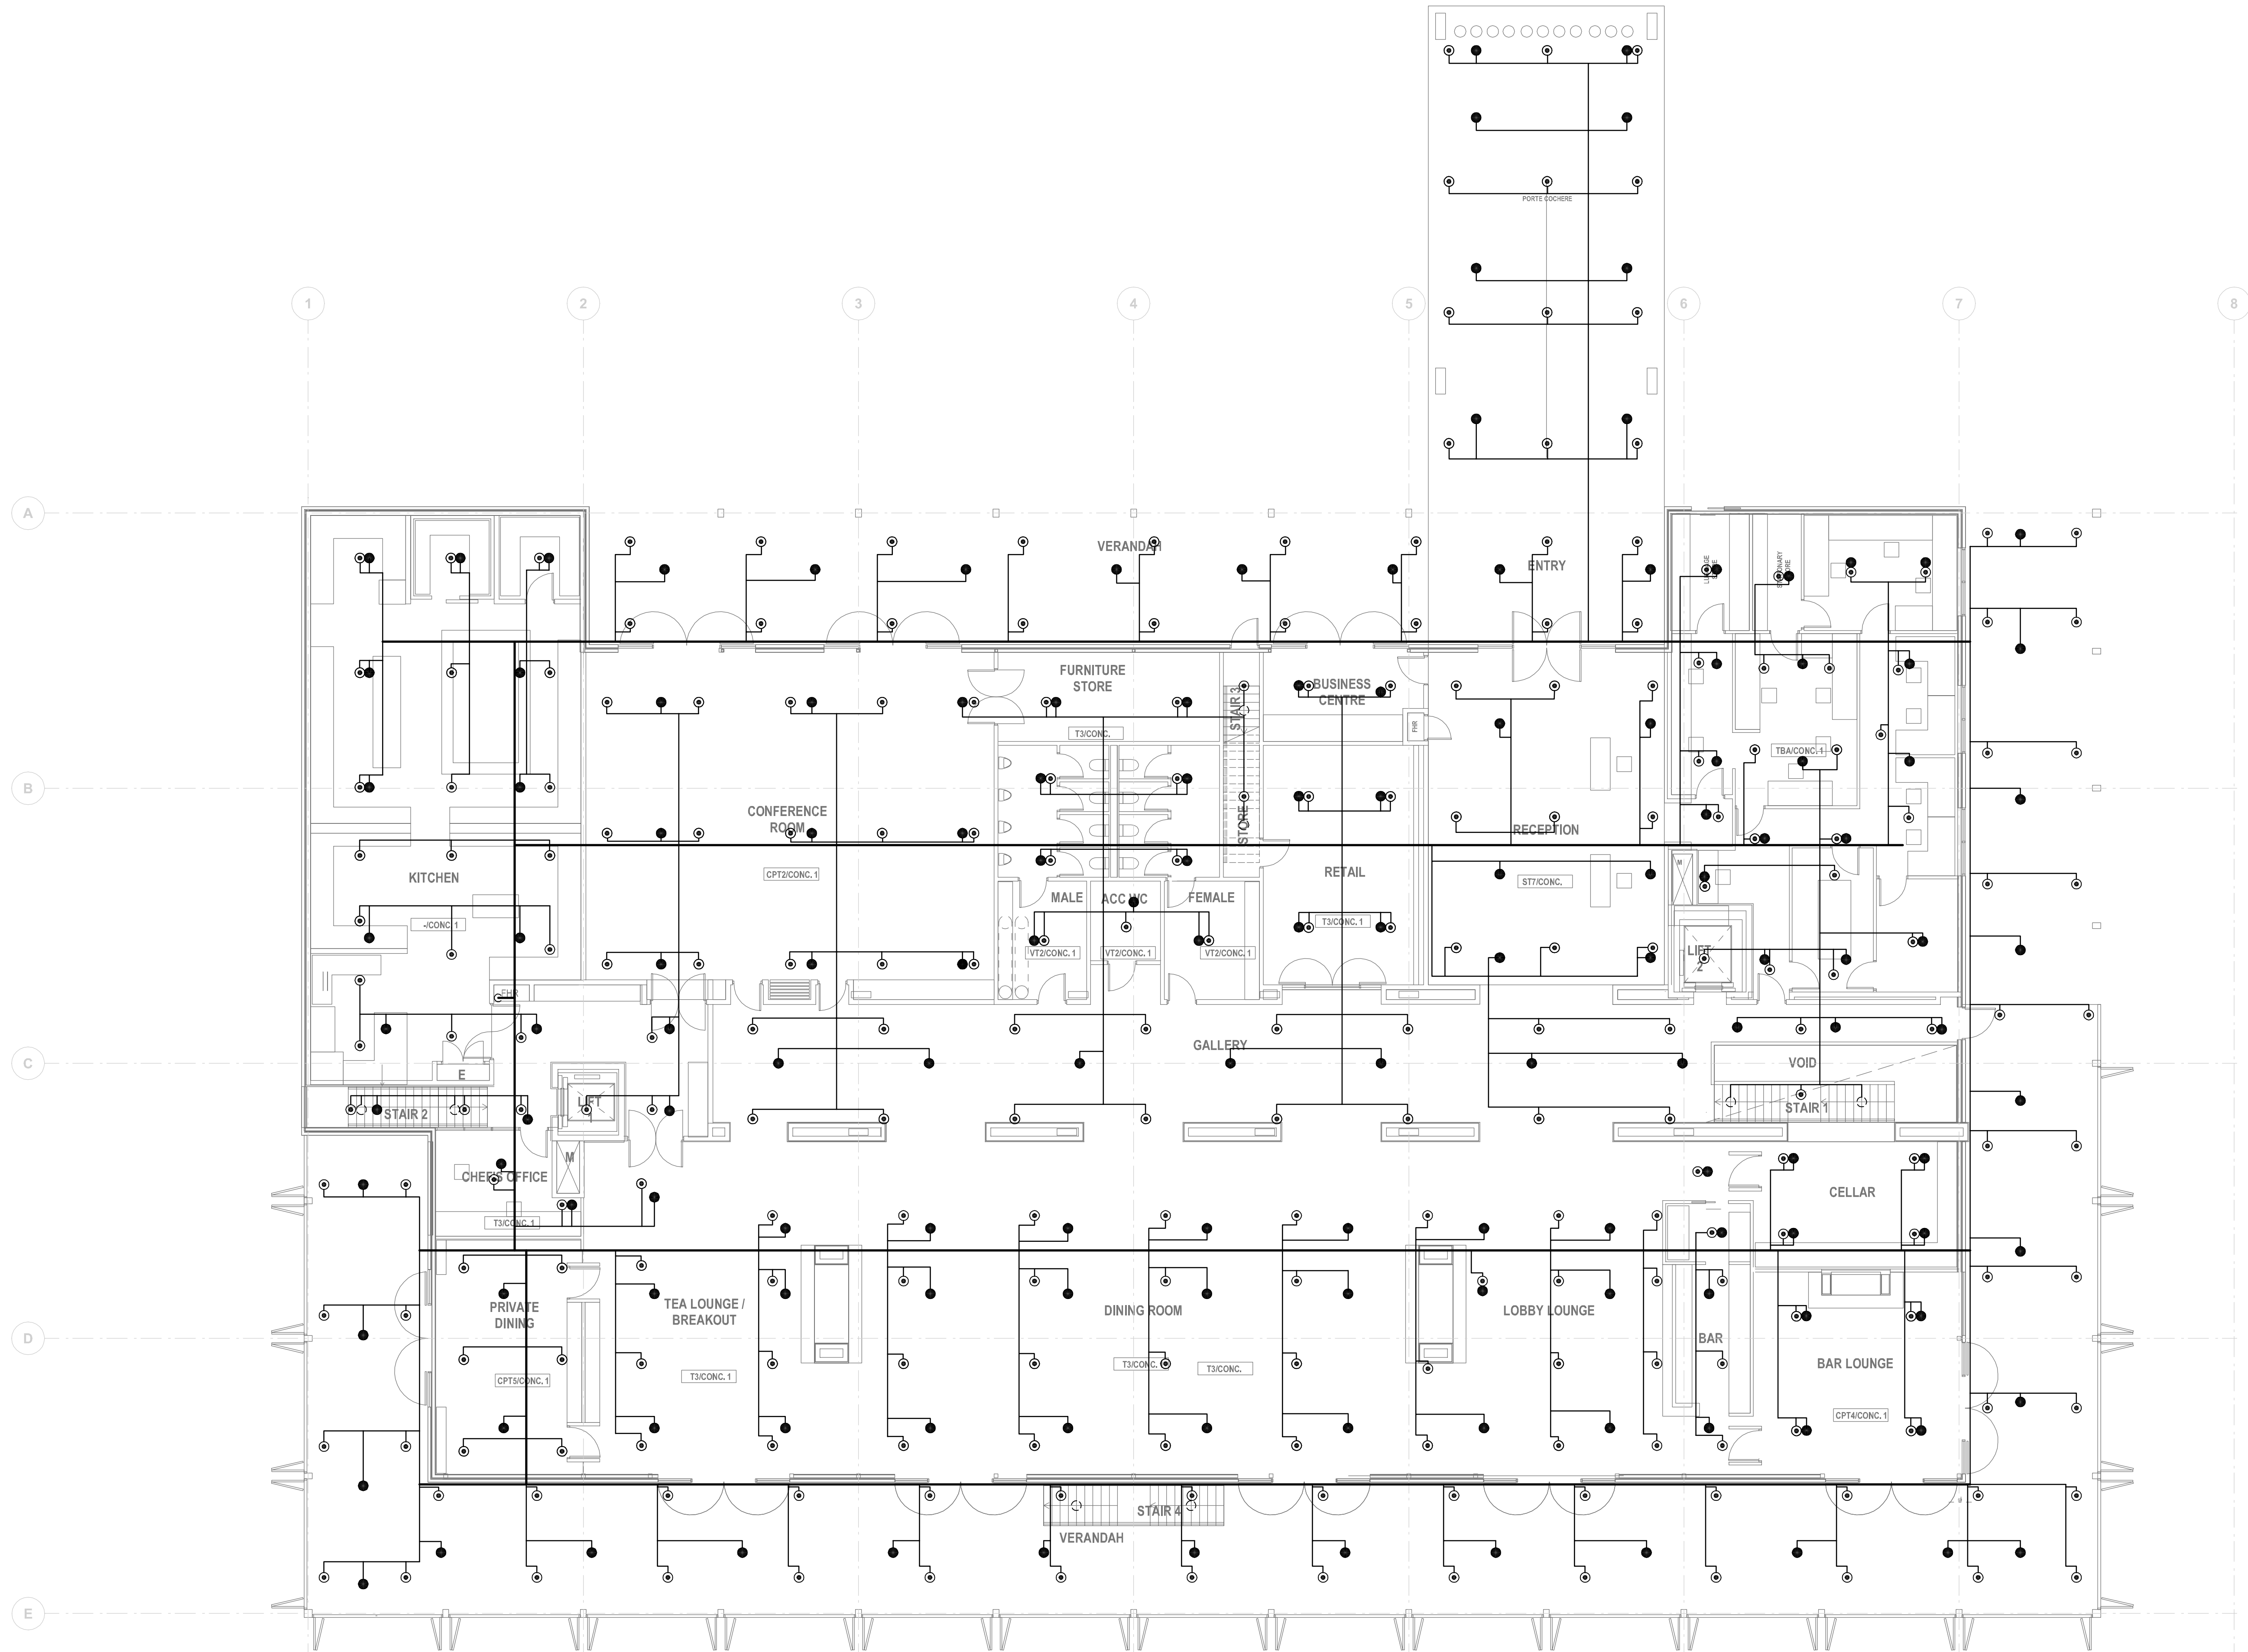


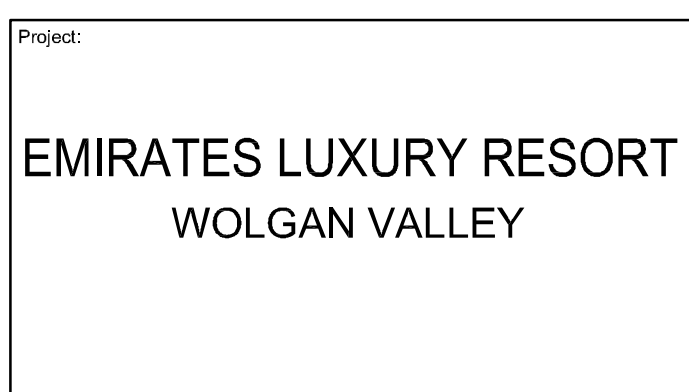

NOTE : SYMBOLS ARE DRAWN IN THE CORRECT POSITION BUT ARE NOT SHOWN TO SCALE

Issue	Date	Amendment	Int.	App.
1	20.10.06	TENDER REVIEW	ER	DC

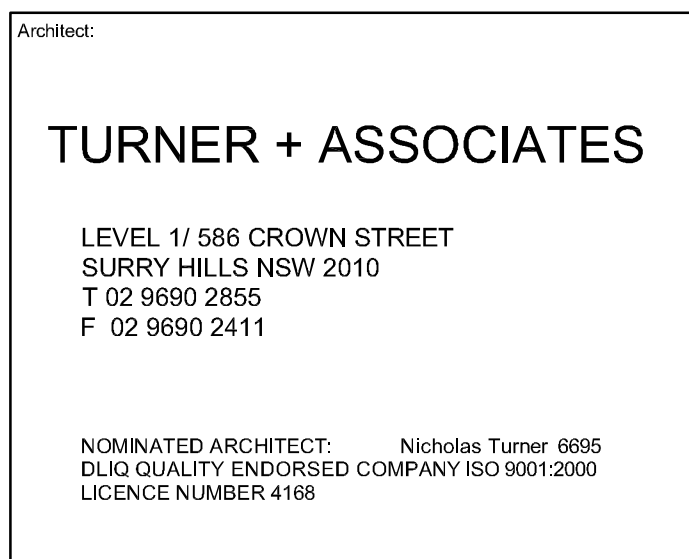

North Point:

Design: ED REA
Design Validated: DARREN CAMPBELL
Amendment Approved:
Drawn: HERBERT XIA

Date: AUGUST 2006
Scale: (A1) 1:100 (A3)
Job No: Disc: Dwg No: Stage: Issue:
S05066 - F - 102 - PR - 1

FILE NAME & PATH: C:\Users\2005\525566 - Emirates Luxury Resort_Ulghow\NSW CAD Section\SPR Drawing\FREY-102-MAIN BUILDING UPPER FLOOR.dwg PLOT DATE & TIME: 23 Oct 2006 - 3:41pm PLOTTED BY: mef ORIGINAL SIZE: A1