

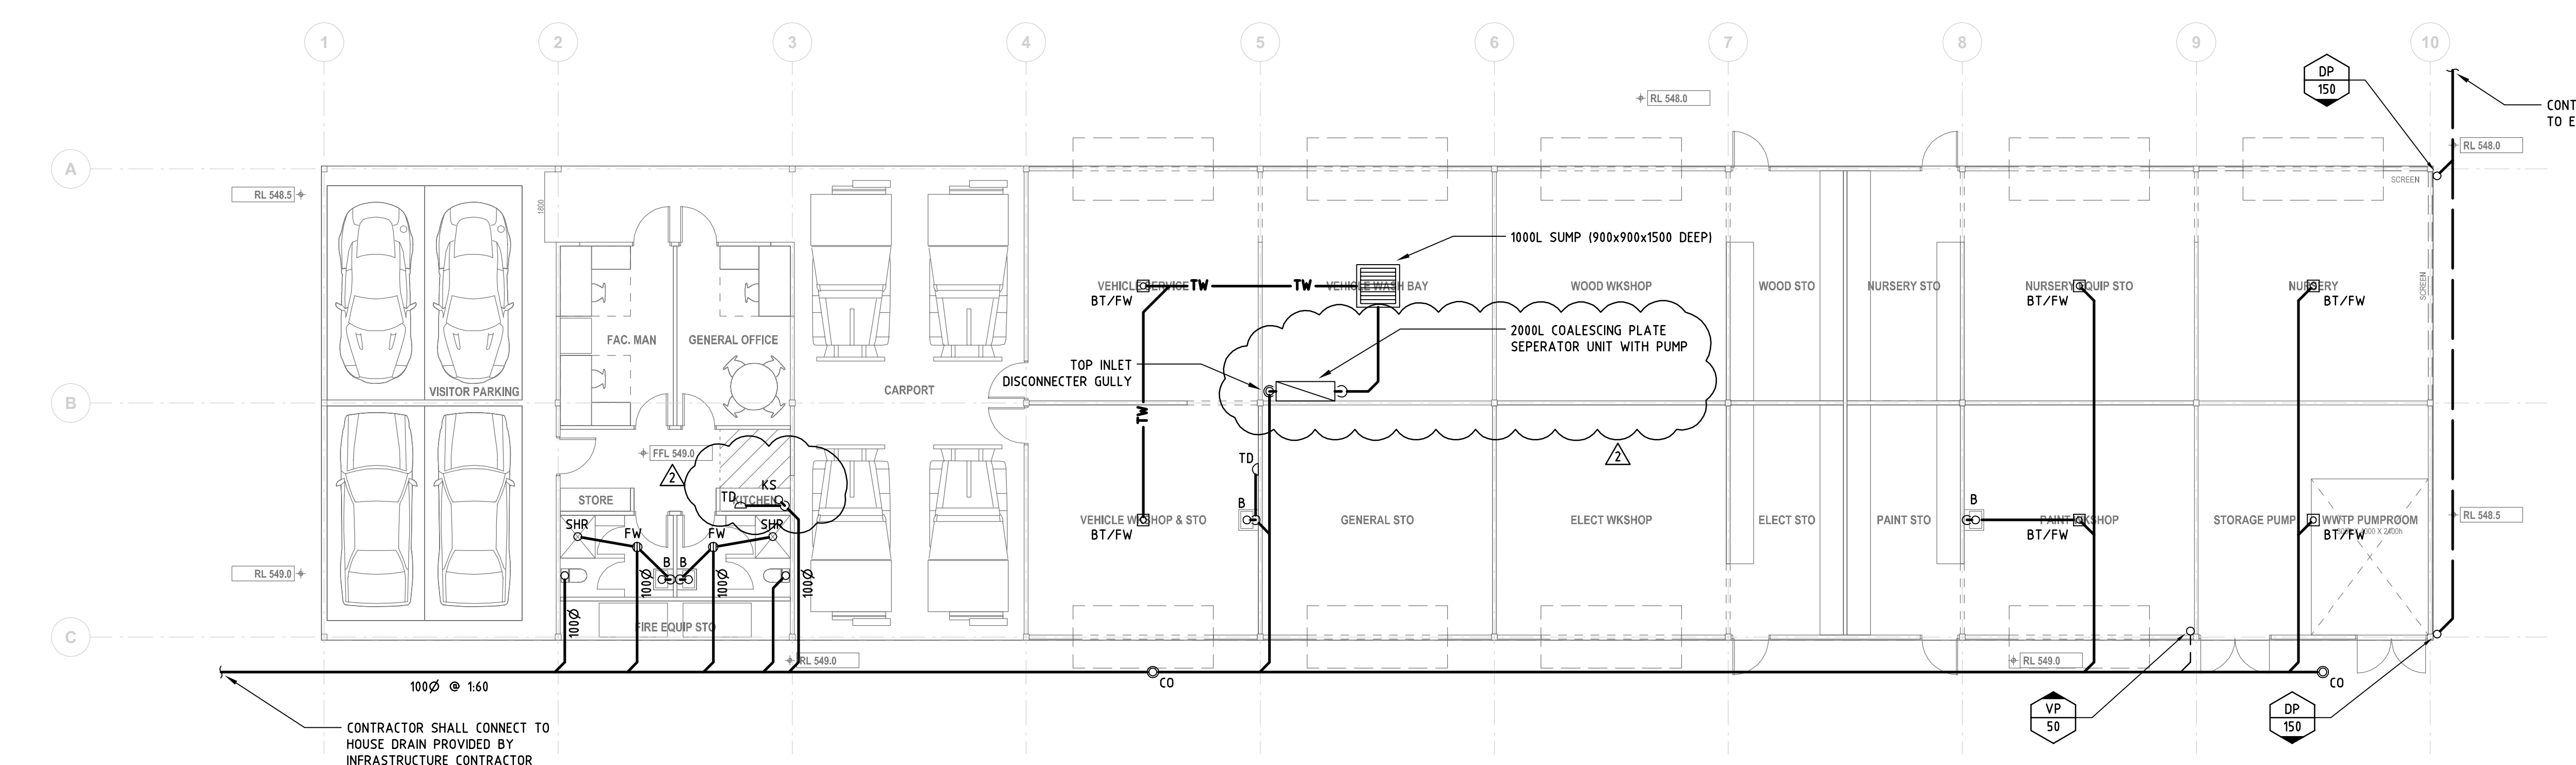
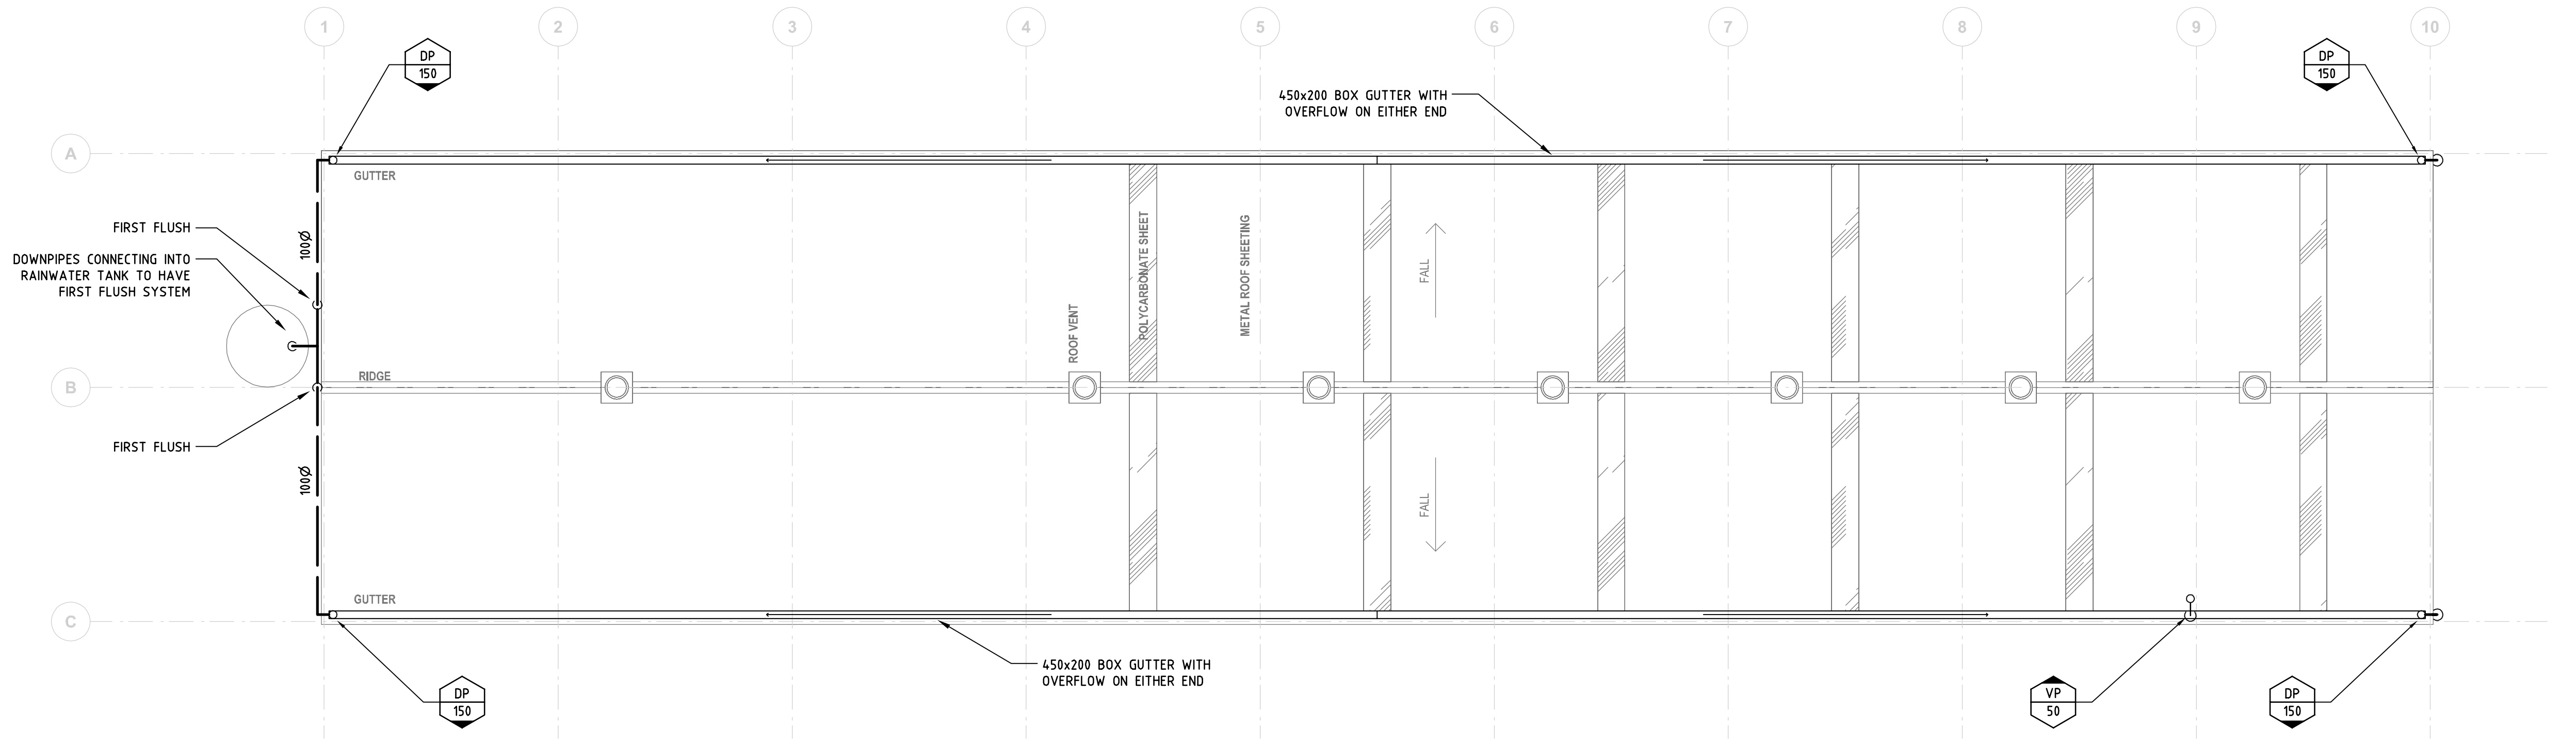
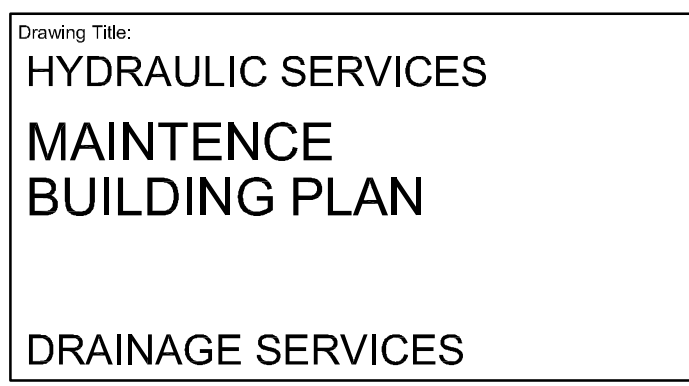


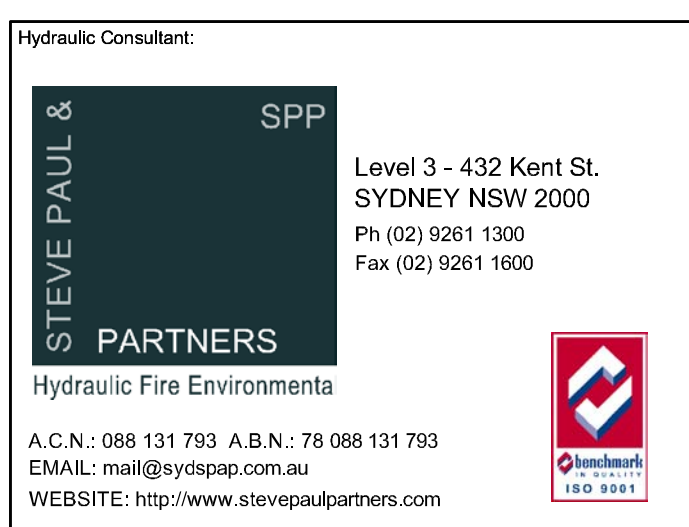

NOTE : SYMBOLS ARE DRAWN IN THE CORRECT POSITION BUT ARE NOT SHOWN TO SCALE

Issue	Date	Amendment	Int.	App.
1	19.10.06	TENDER REVIEW ISSUE	AM	DC
2	23.10.06	TENDER REVIEW ISSUE	AM	DC

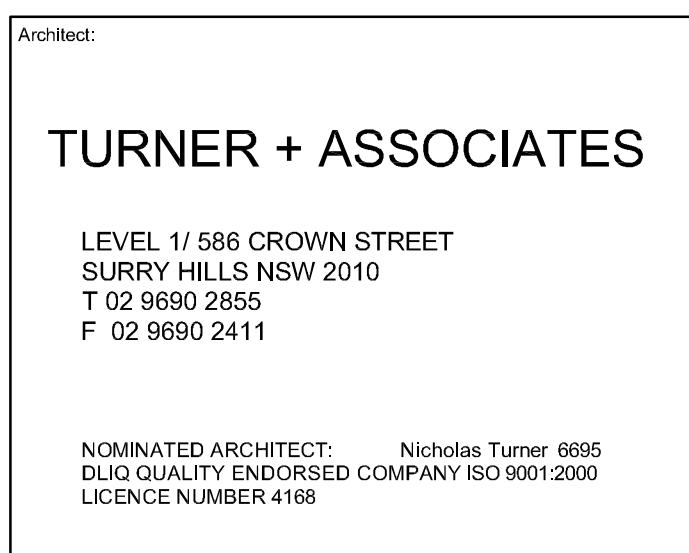

North Point:

Date: AUGUST 2006 Scale: (A1) 1:100 (A3)

Job No: Disc: Dwg No: Stage: Issue:

S05066 - H - 113 - TR - 2

Design: MATTHEW ADAM
Design Validated: DARREN CAMPBELL
Amendment Approved:
Drawn: RYAN PETKOVICH

FILE NAME & PATH: C:\Users\2005\355066 - Emirates Luxury Resort\Utility\NSW CAD Section\SP\ Drawing\HYDRAULICS\H-113-MAINTENANCE.dwg

ORIGINAL SIZE: A1