


Appendix E

Turning Circles for Deliveries and Garbage

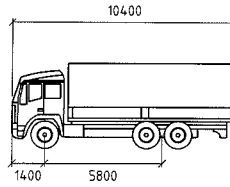

V98 mm
 Width : 2620
 Track : 2400
 Lock to Lock Time : 6.0
 Steering Angle : 34.7

