


## BASEMENT FLOOR PLAN

# REDFERN COMMUNITY HEALTH CENTRE






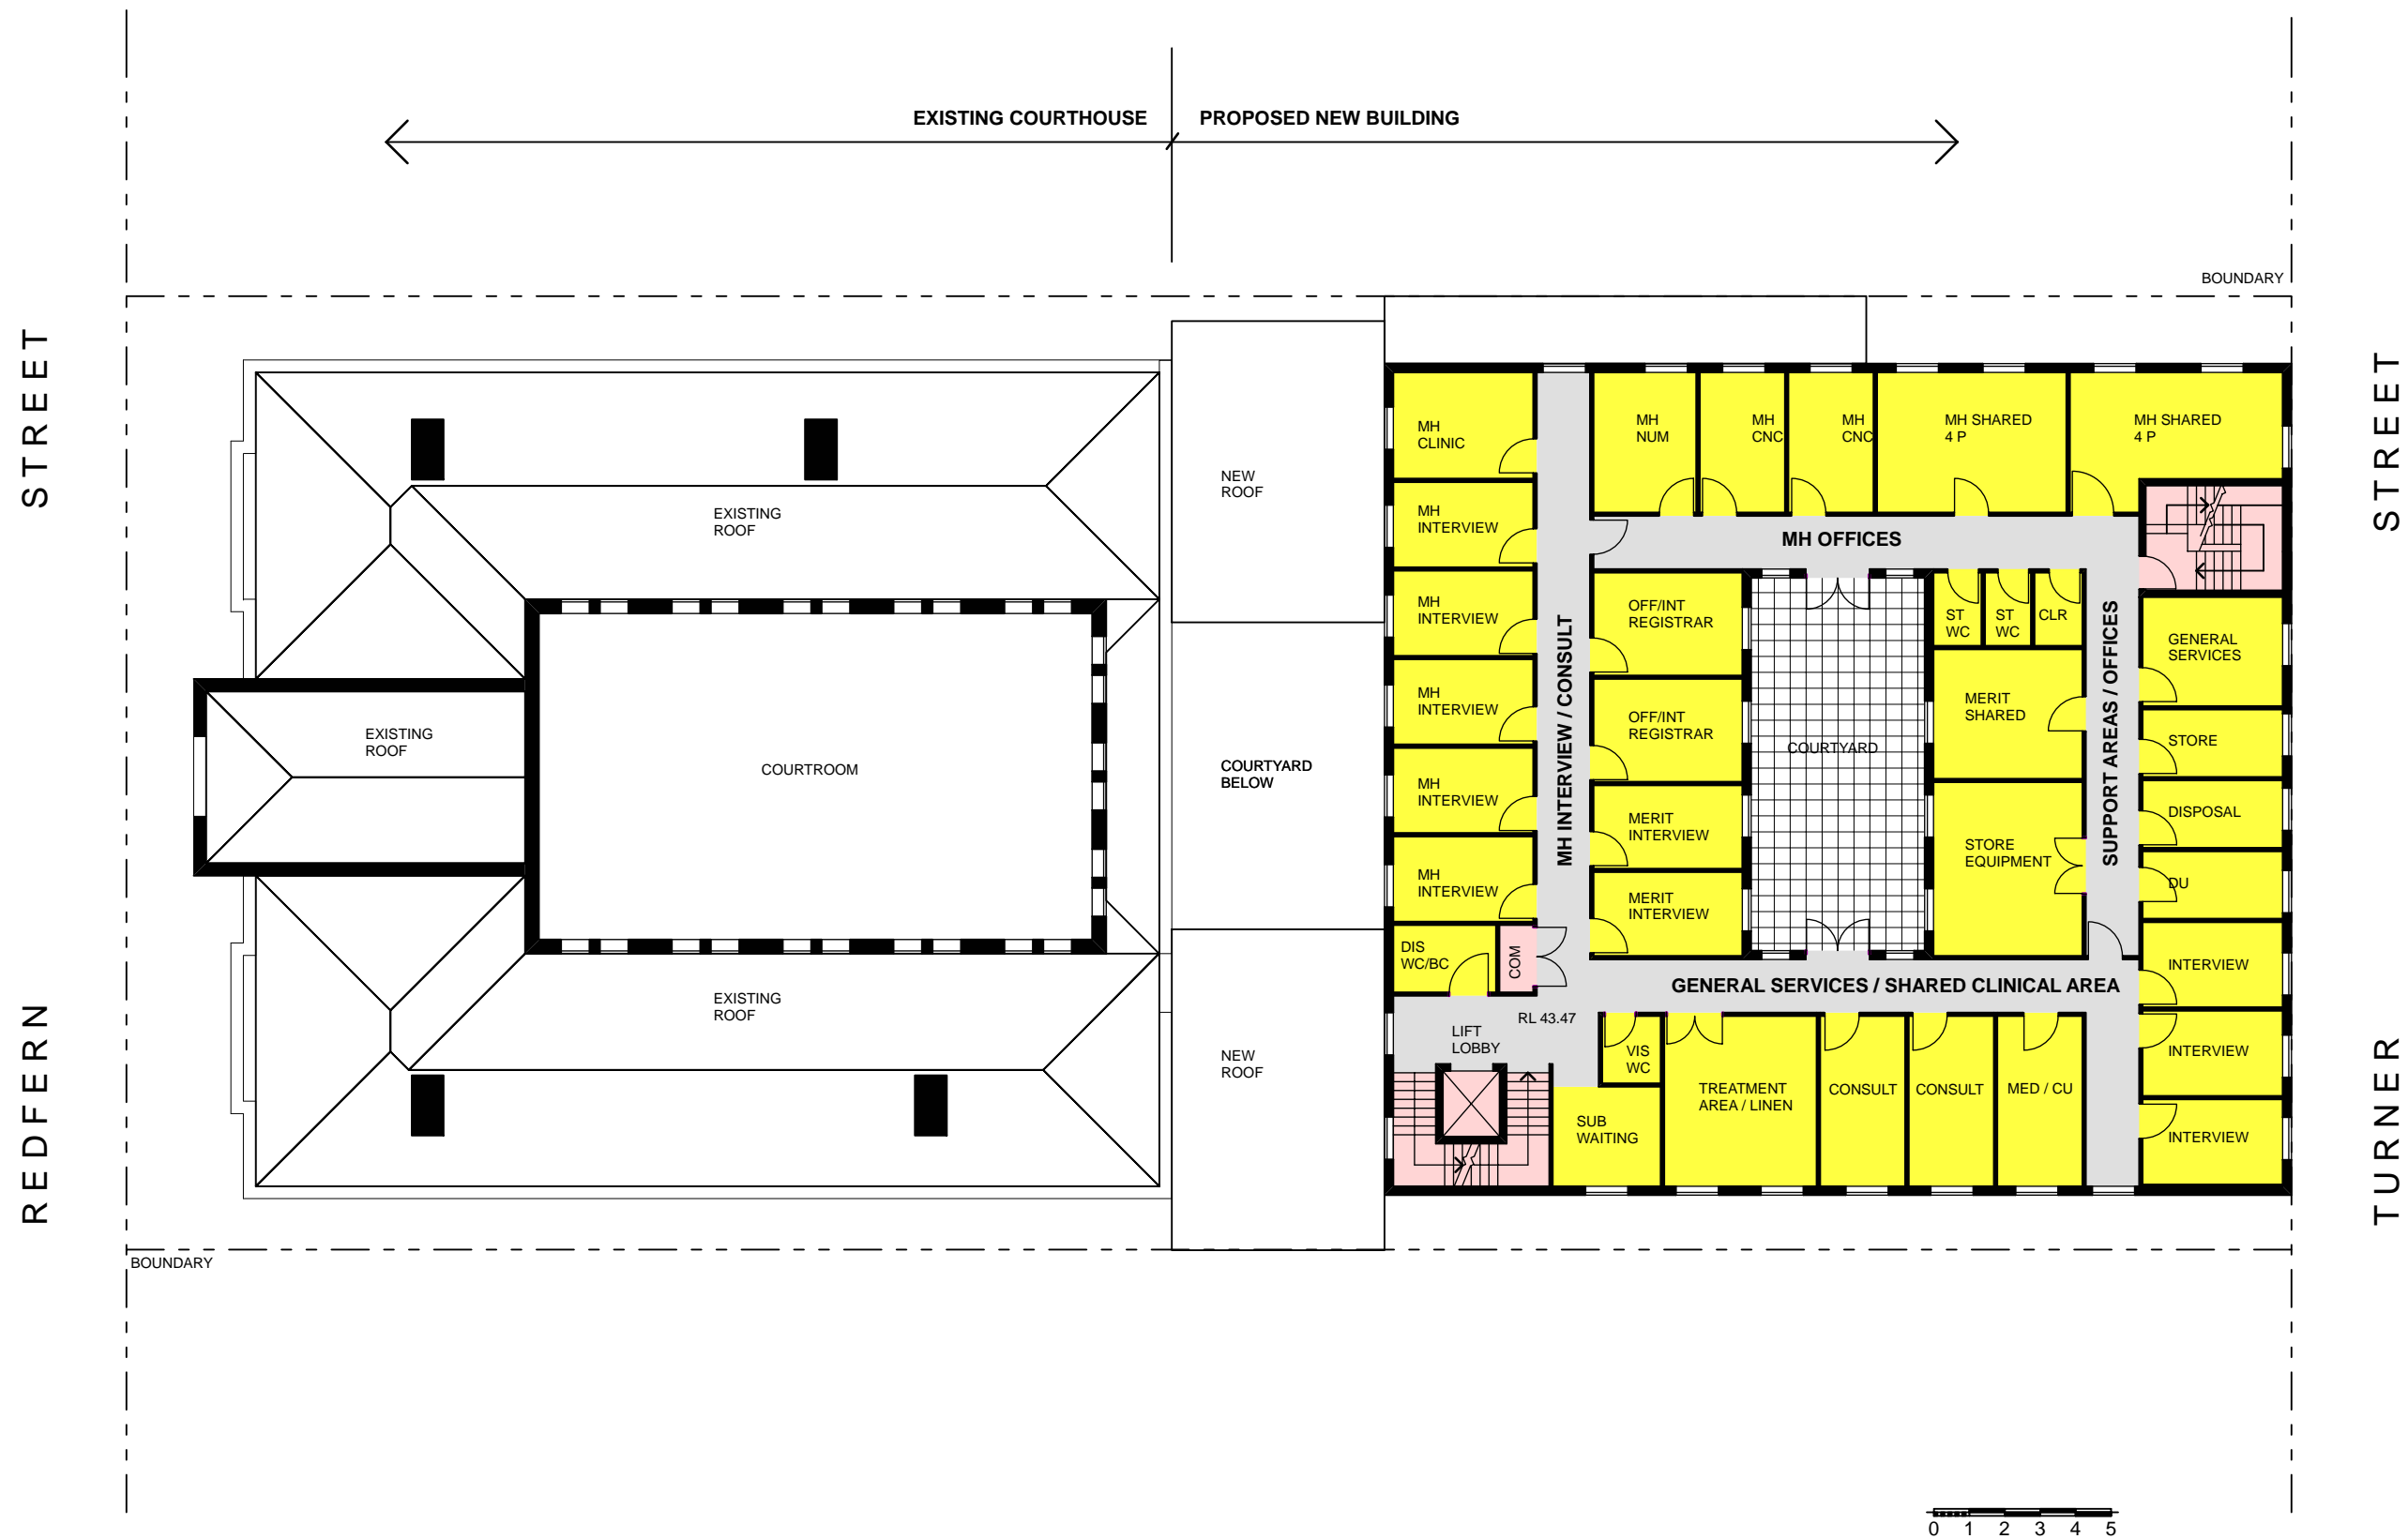

LEVEL 1 FLOOR PLAN


# REDFERN COMMUNITY HEALTH CENTRE




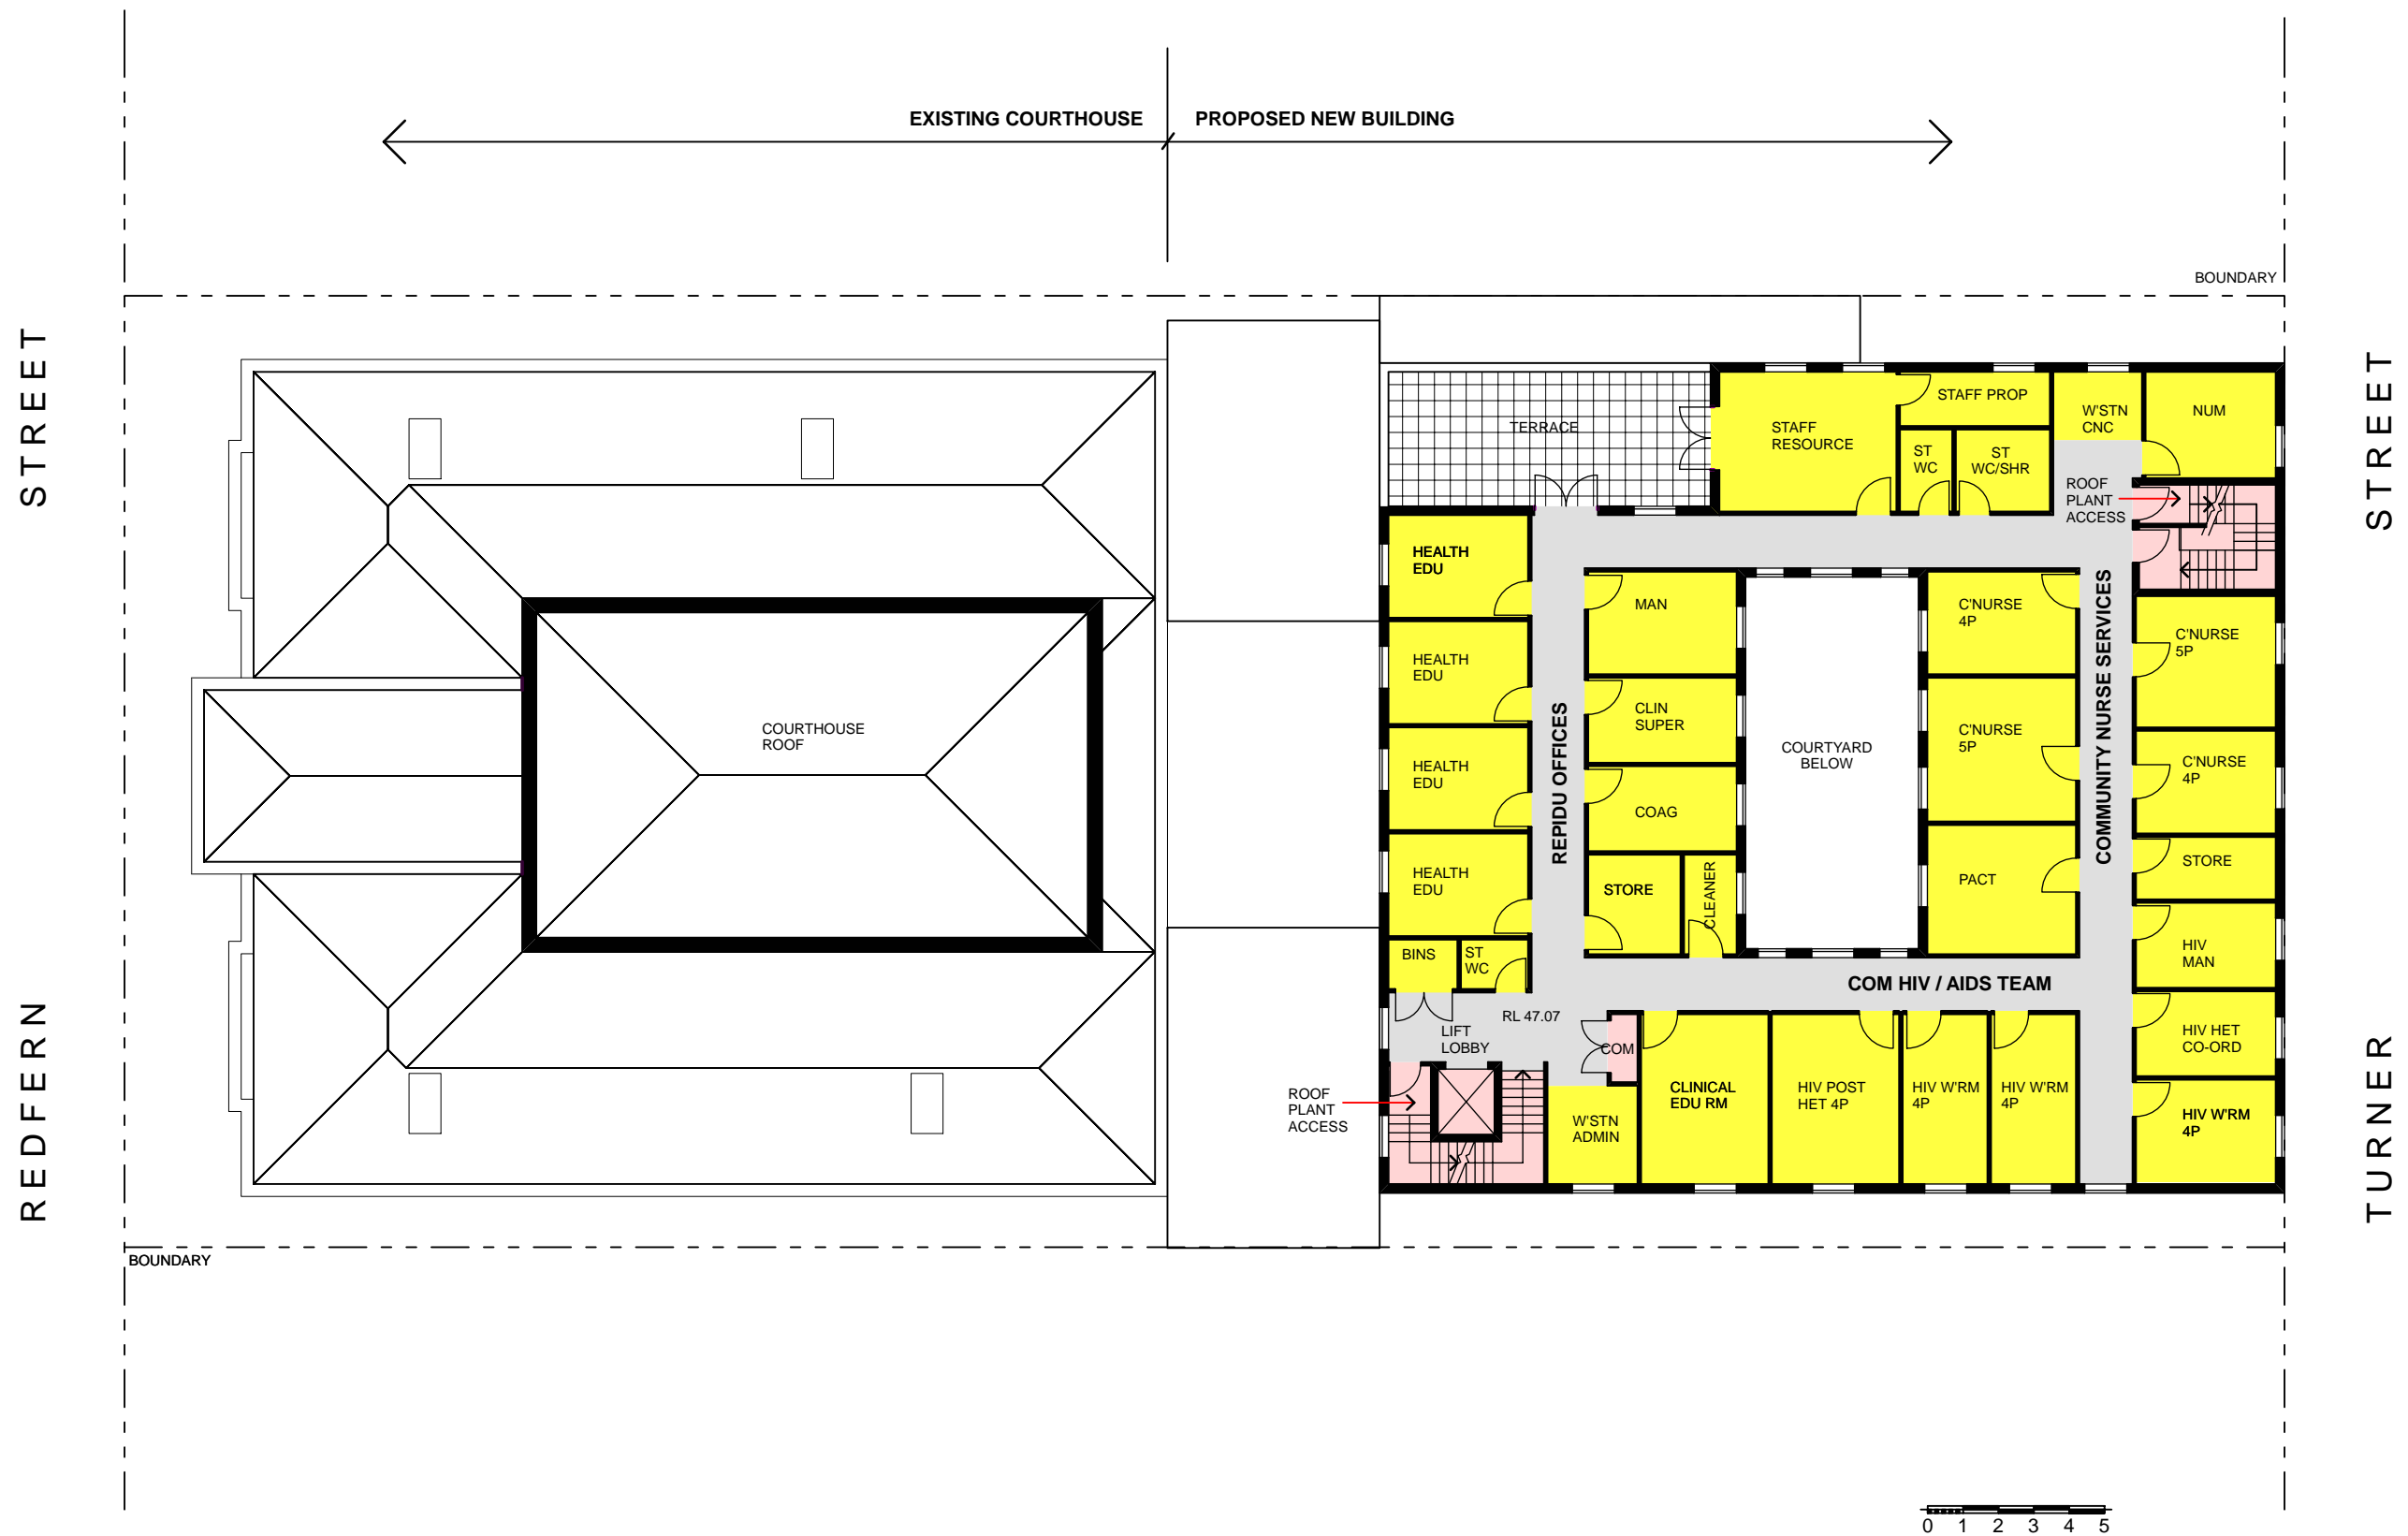

## LEVEL 2 FLOOR PLAN

# REDFERN COMMUNITY HEALTH CENTRE

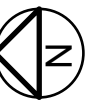


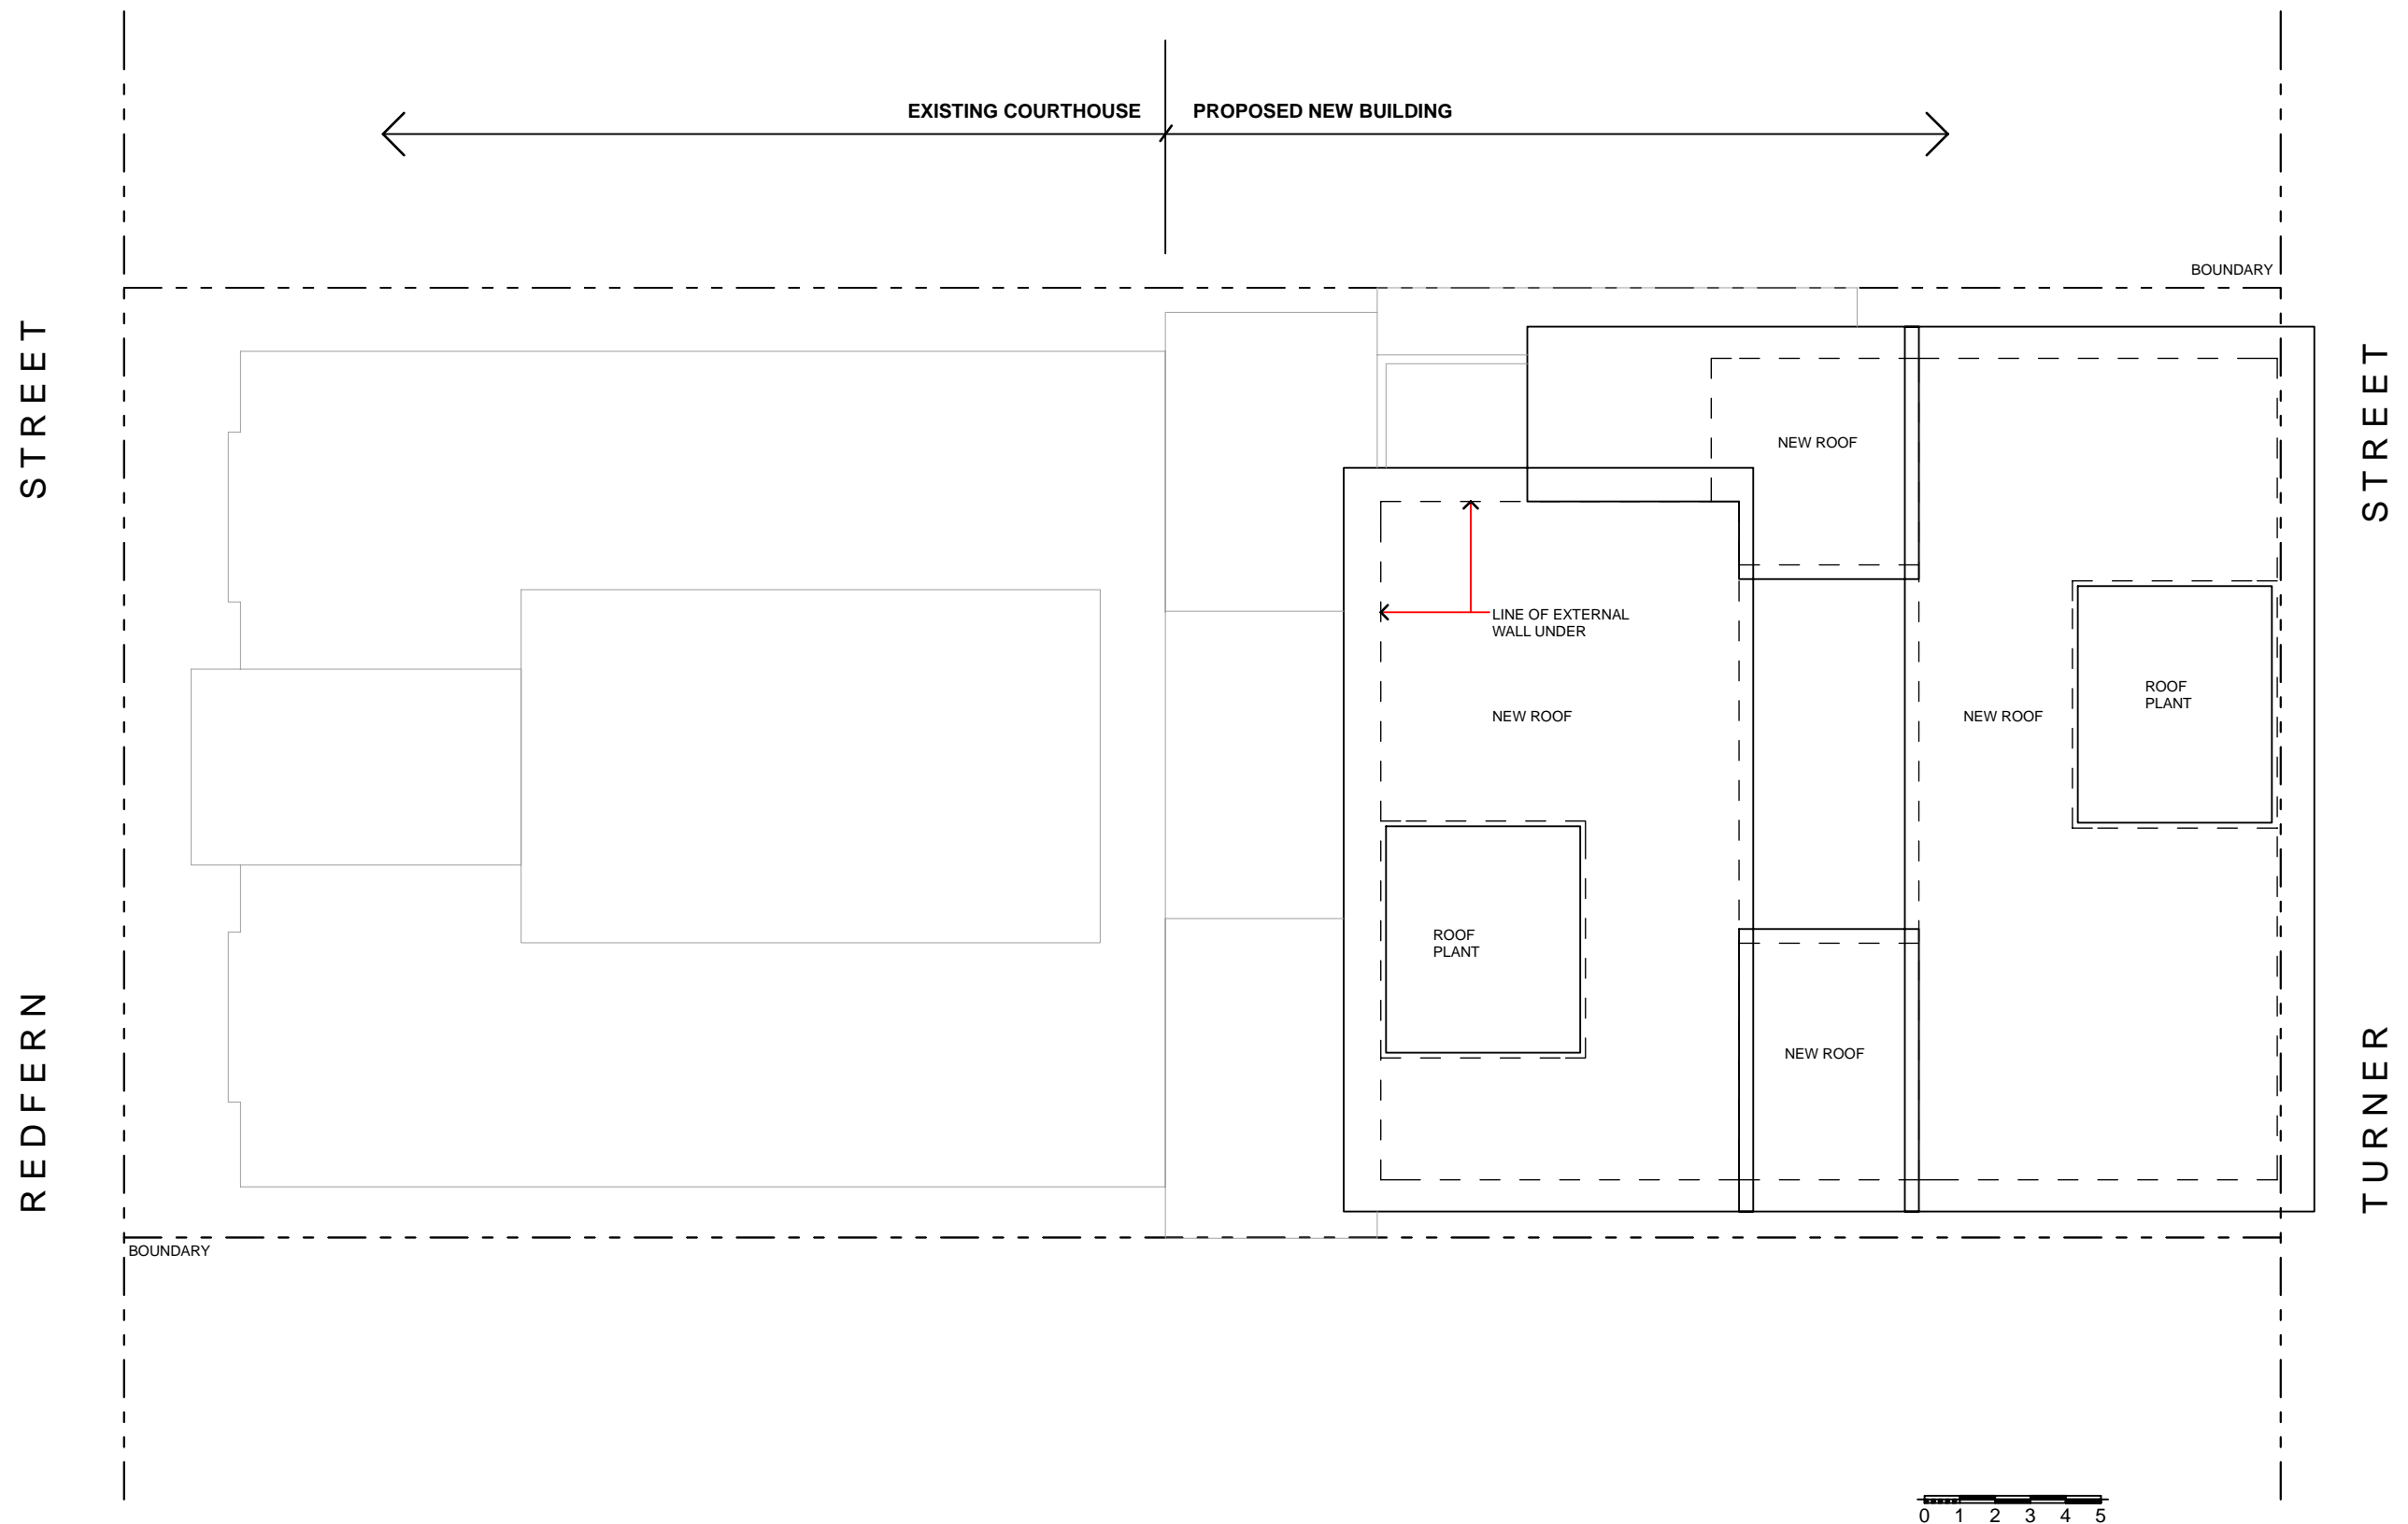

ROOF PLAN


# REDFERN COMMUNITY HEALTH CENTRE




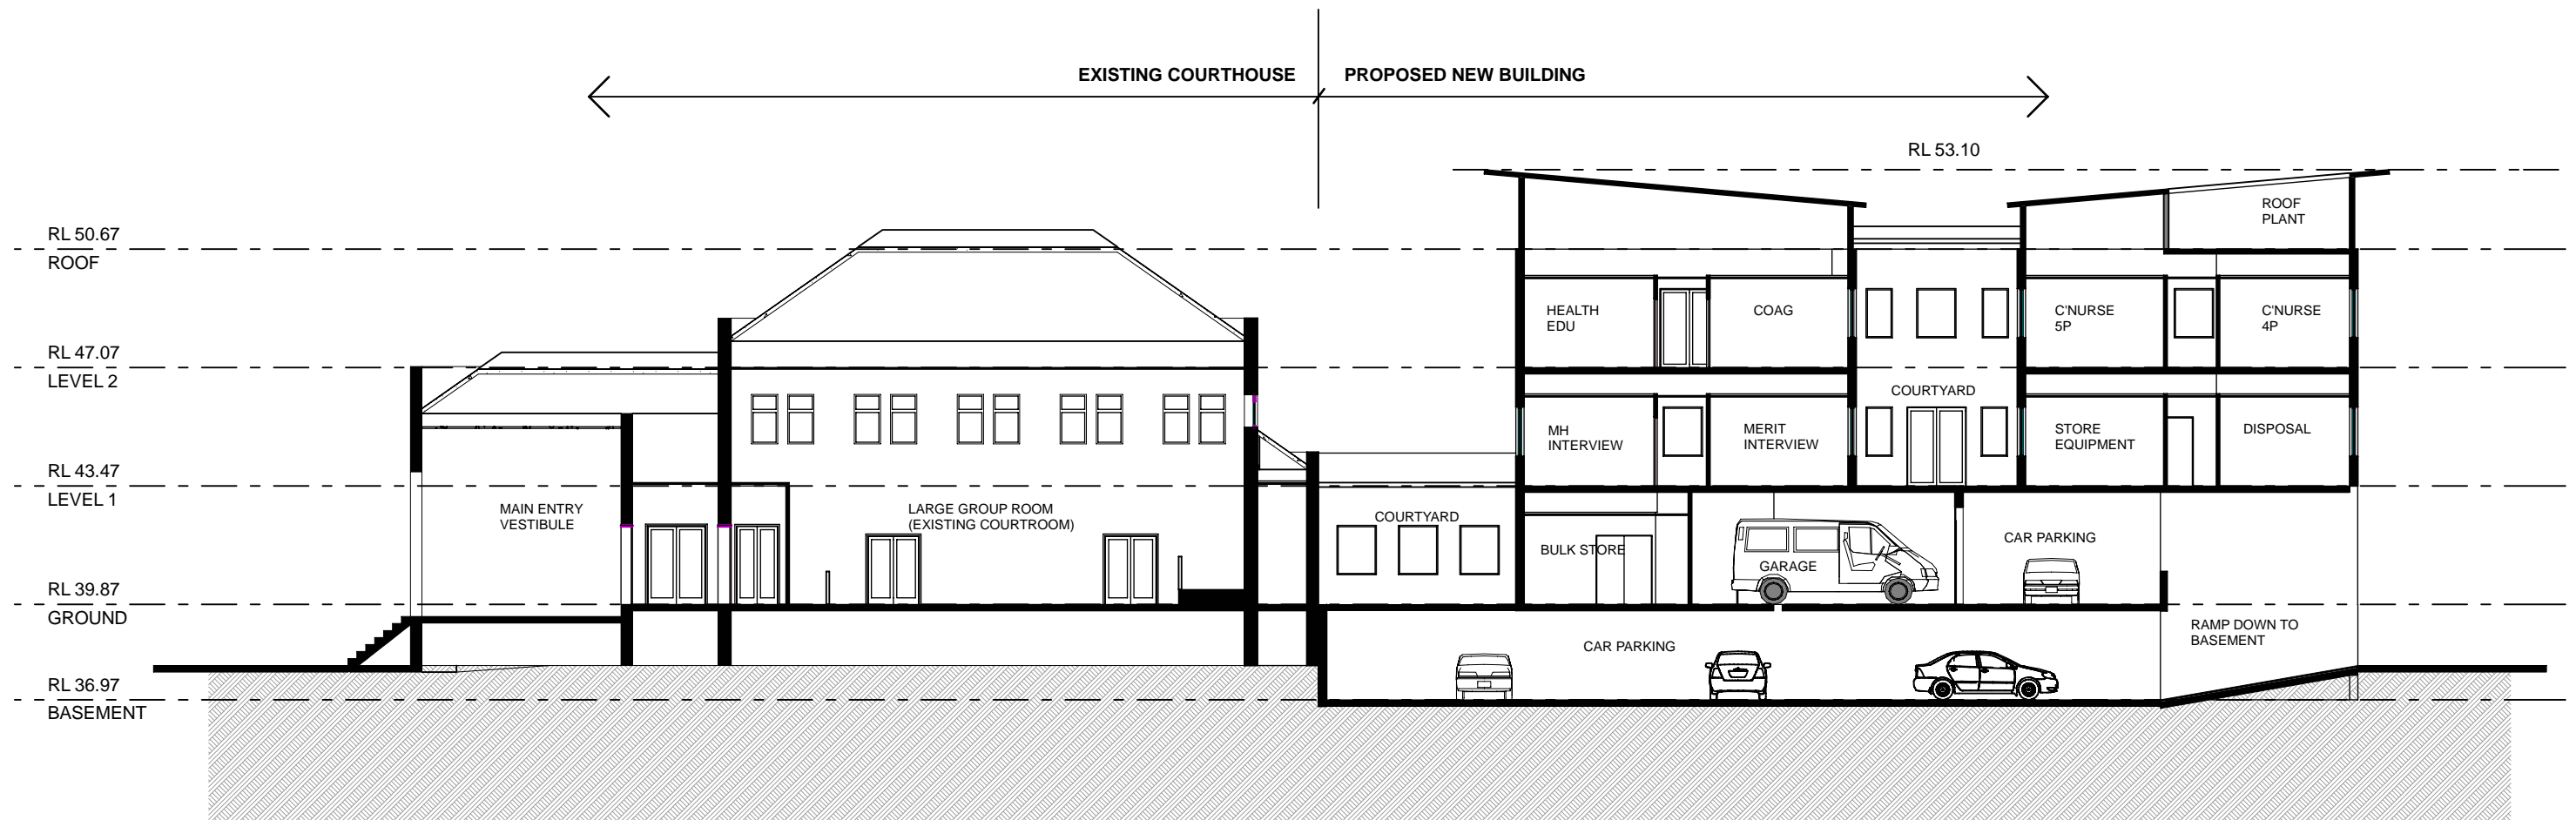


**NORTH SOUTH SECTION**

# REDFERN COMMUNITY HEALTH CENTRE

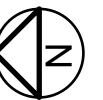

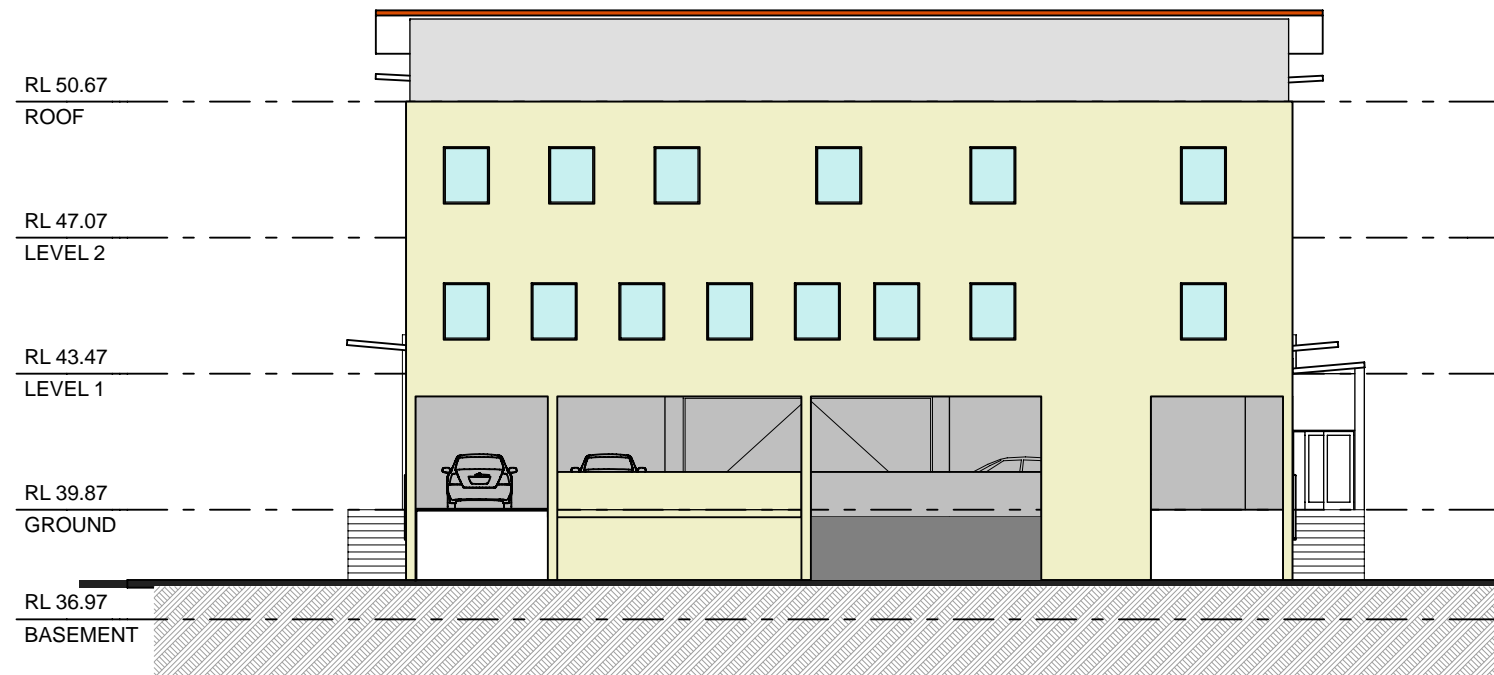

**SOUTH ELEVATION**

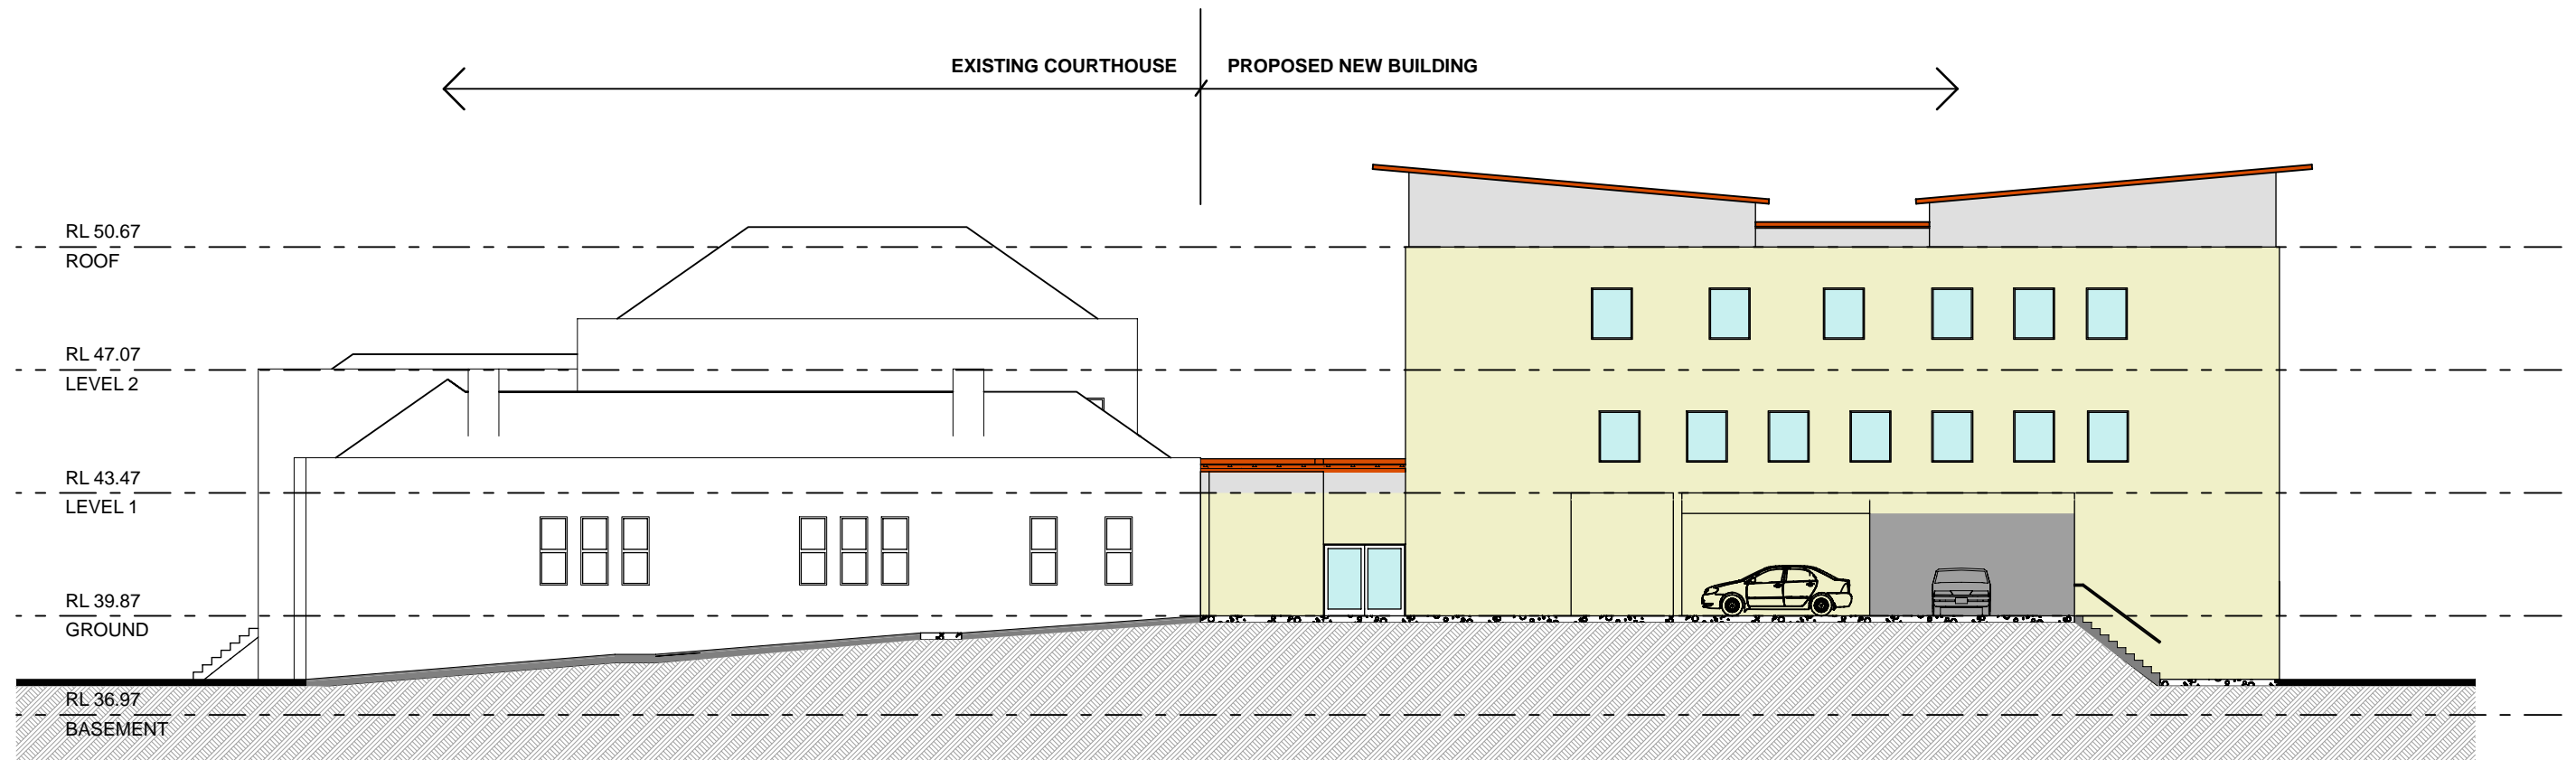

**WEST ELEVATION**

# REDFERN COMMUNITY HEALTH CENTRE

