
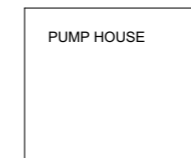


FIXTURES INSTALLED AS EXEMPT DEVELOPMENT

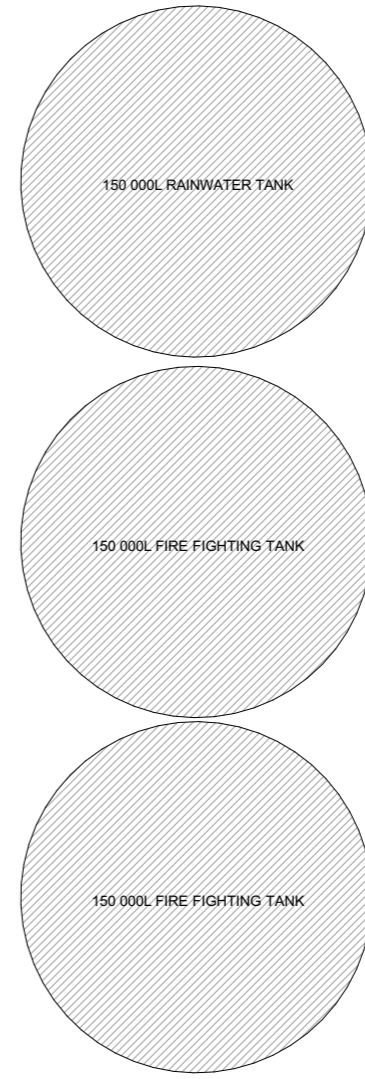

**> GENERAL NOTES**

- > 1. THIS DRAWING IS TO BE READ IN CONJUNCTION WITH SPECIFICATIONS AND ENGINEER'S DRAWINGS.
- > 2. ALL DIMENSIONS AND LEVELS TO BE CHECKED AND VERIFIED BY THE BUILDER.
- > 3. ALL WORKMANSHIP AND MATERIALS TO BE IN ACCORDANCE WITH RELEVANT AUSTRALIAN STANDARDS, CODES AND LOCAL AUTHORITIES.
- > 4. ALL DIMENSIONS ARE IN MILLIMETRES UNLESS OTHERWISE NOTED.
- > 5. ALL MATERIALS TO BE INSTALLED TO MANUFACTURERS SPECIFICATIONS.
- > 6. SITE LEVELS ARE APPROXIMATE ONLY. PLEASE EVALUATE ON SITE BEFORE ANY ORDERING OR WORK BEGINS.

**> CONSTRUCTION MATERIALS**

- > FRAME: NA
- > EXTERNAL WALLS: NA
- > ROOF: NA
- > FLOOR: NA

**ADVANTAGE**  
 > BUILDING DESIGN THAT'S ALL ABOUT YOU

PH: [02] 4934 4919  
 E: admin@advantagensw.com

0 1 2 3 4 5  
 > 1:100 - UNLESS NOTED OTHERWISE

> North Point	> Plot Date
	> 19/04/2023
> Page Size	
	<b>A3</b>

THE BUILDER SHALL CHECK AND VERIFY ALL DIMENSIONS BEFORE ORDERING OR CONSTRUCTION STARTS AND VERIFY ALL ERRORS AND OMISSIONS WITH THE DESIGNER.

> Client  
**> ENVIROKING PTY LTD**  
 > Development  
 > PROPOSED AMENDMENTS  
 > 843 JOHN RENSHAW DRIVE, BLACK HILL  
 > LOT 931 DP 816814

> LAYOUT PLAN

> Designer	> Drafter
> CLIENT	> DP

> Job No.	> Revision No.	> Drawing No.
> 2589	> LP2	> 1.1

> DO NOT SCALE. IF IN DOUBT, ASK