



draft


7.0 shadow studies



9:00 am



10:00 am

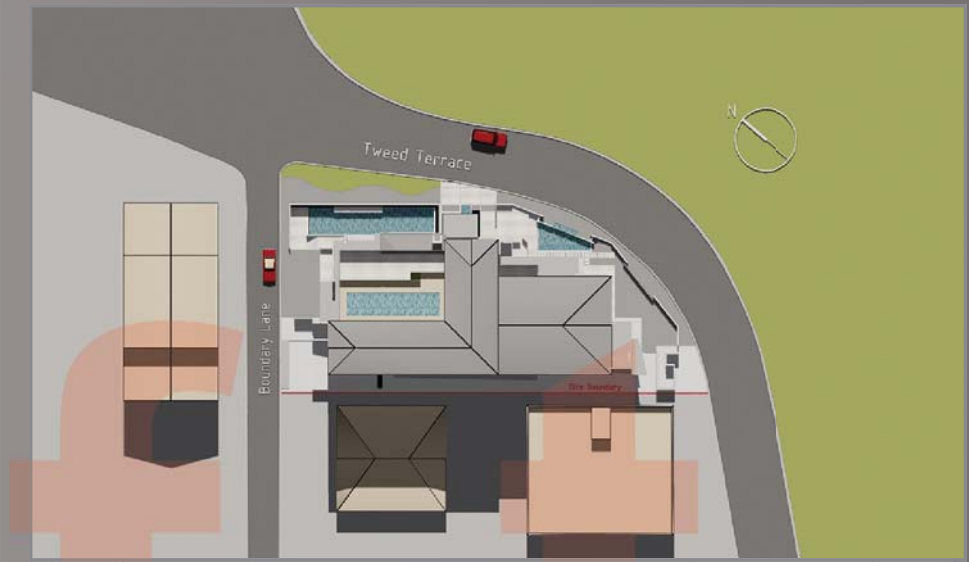

11:00 am



12:00 noon



1:00 pm




2:00 pm


7.1 shadow studies - 20th march



7.1 shadow studies - 20th march

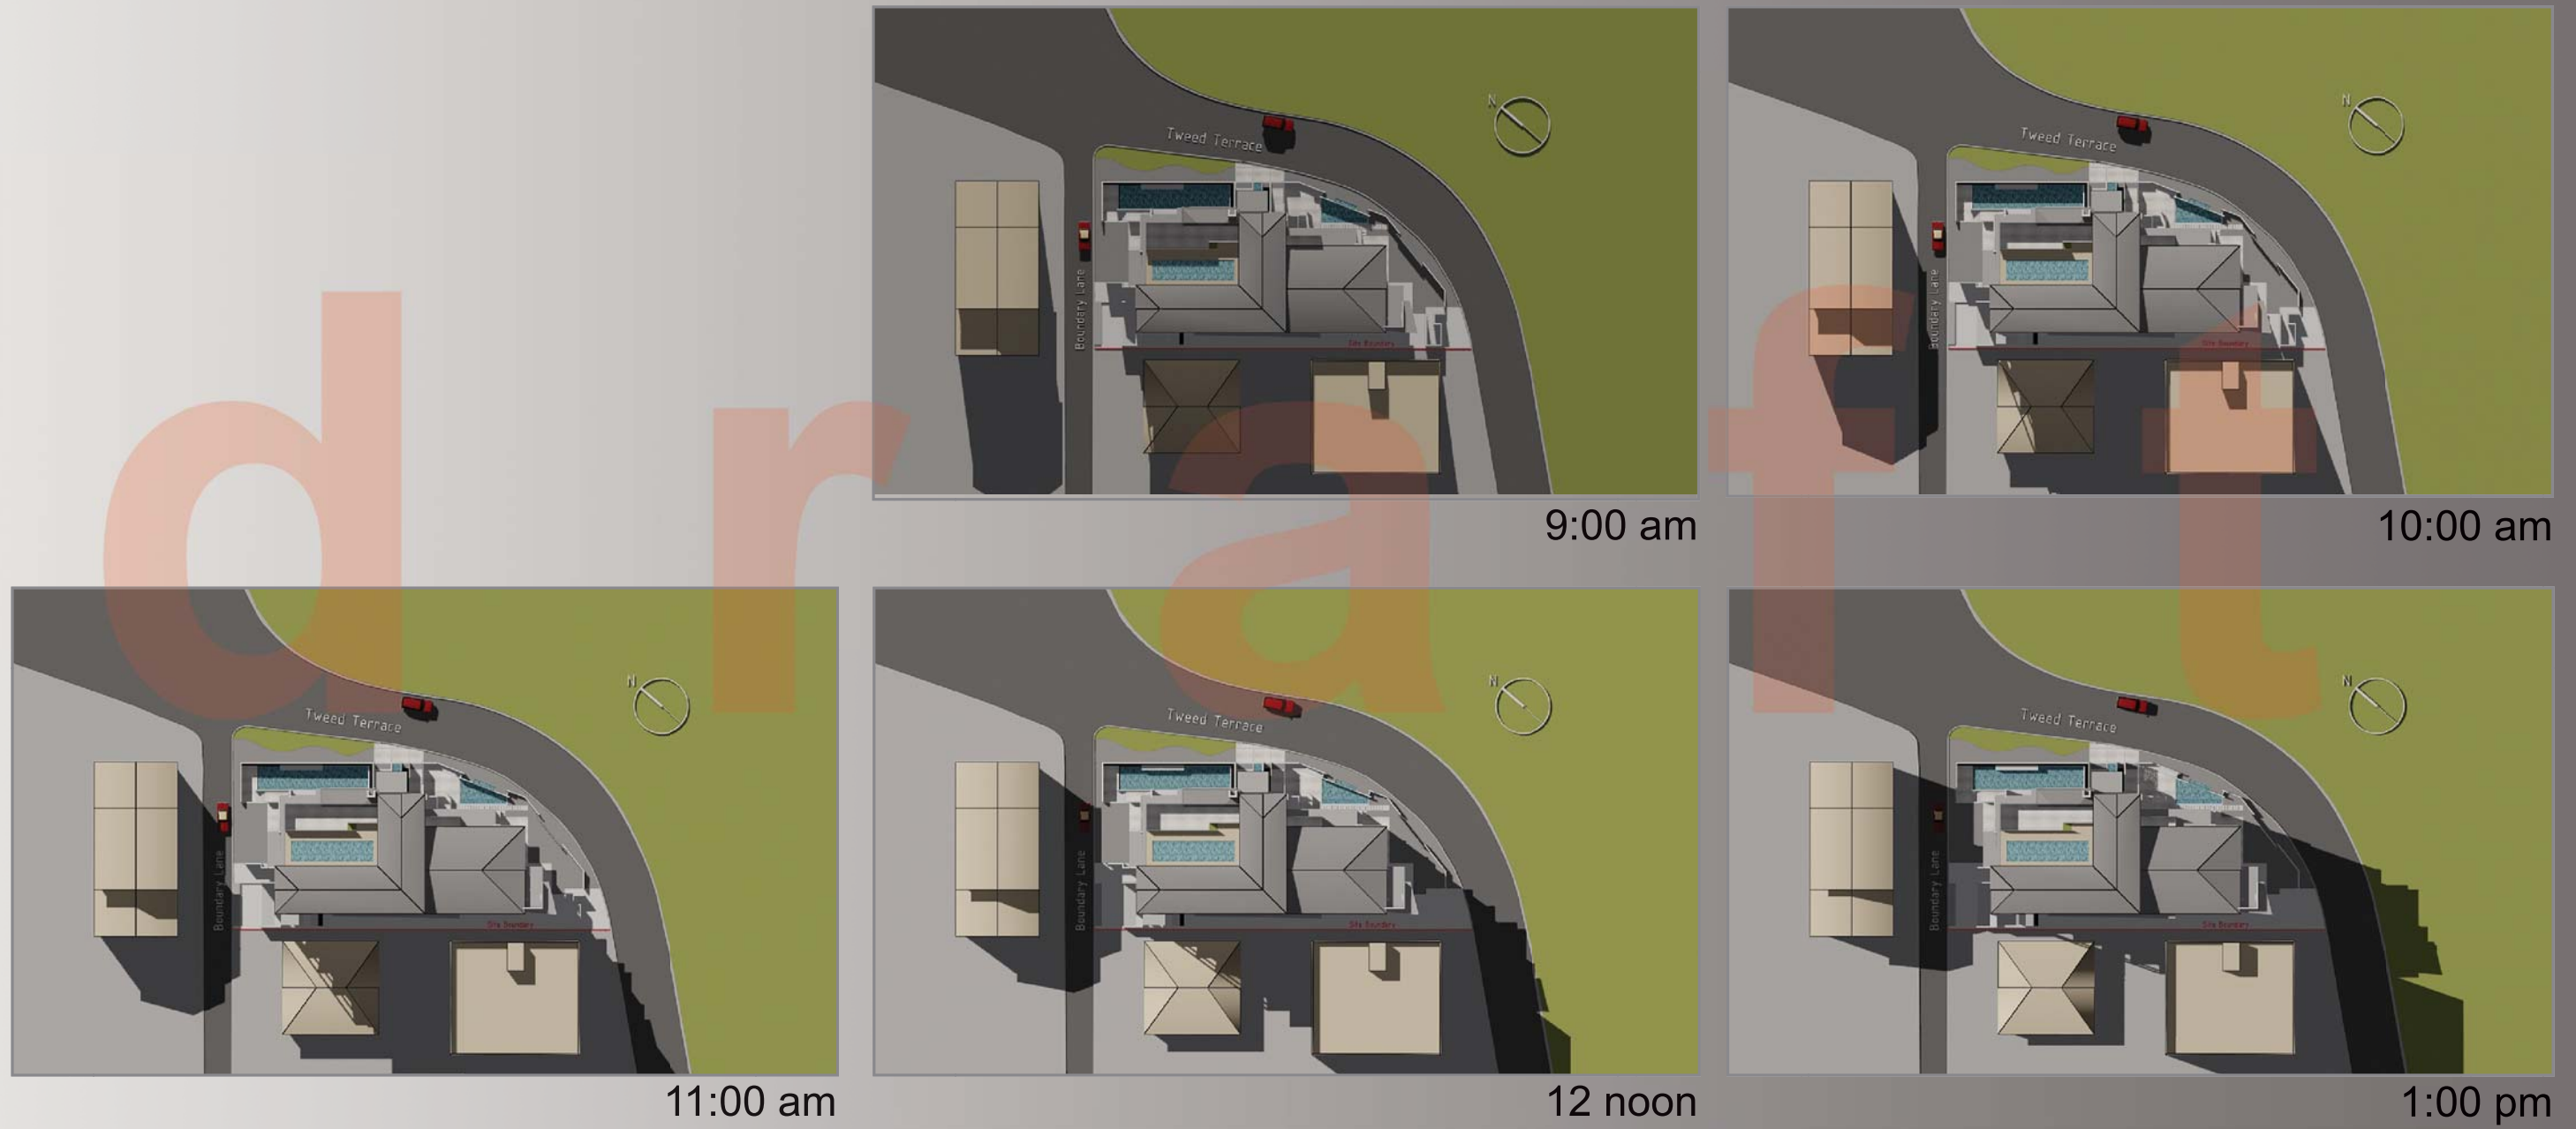

7.2 shadow studies - 21st june

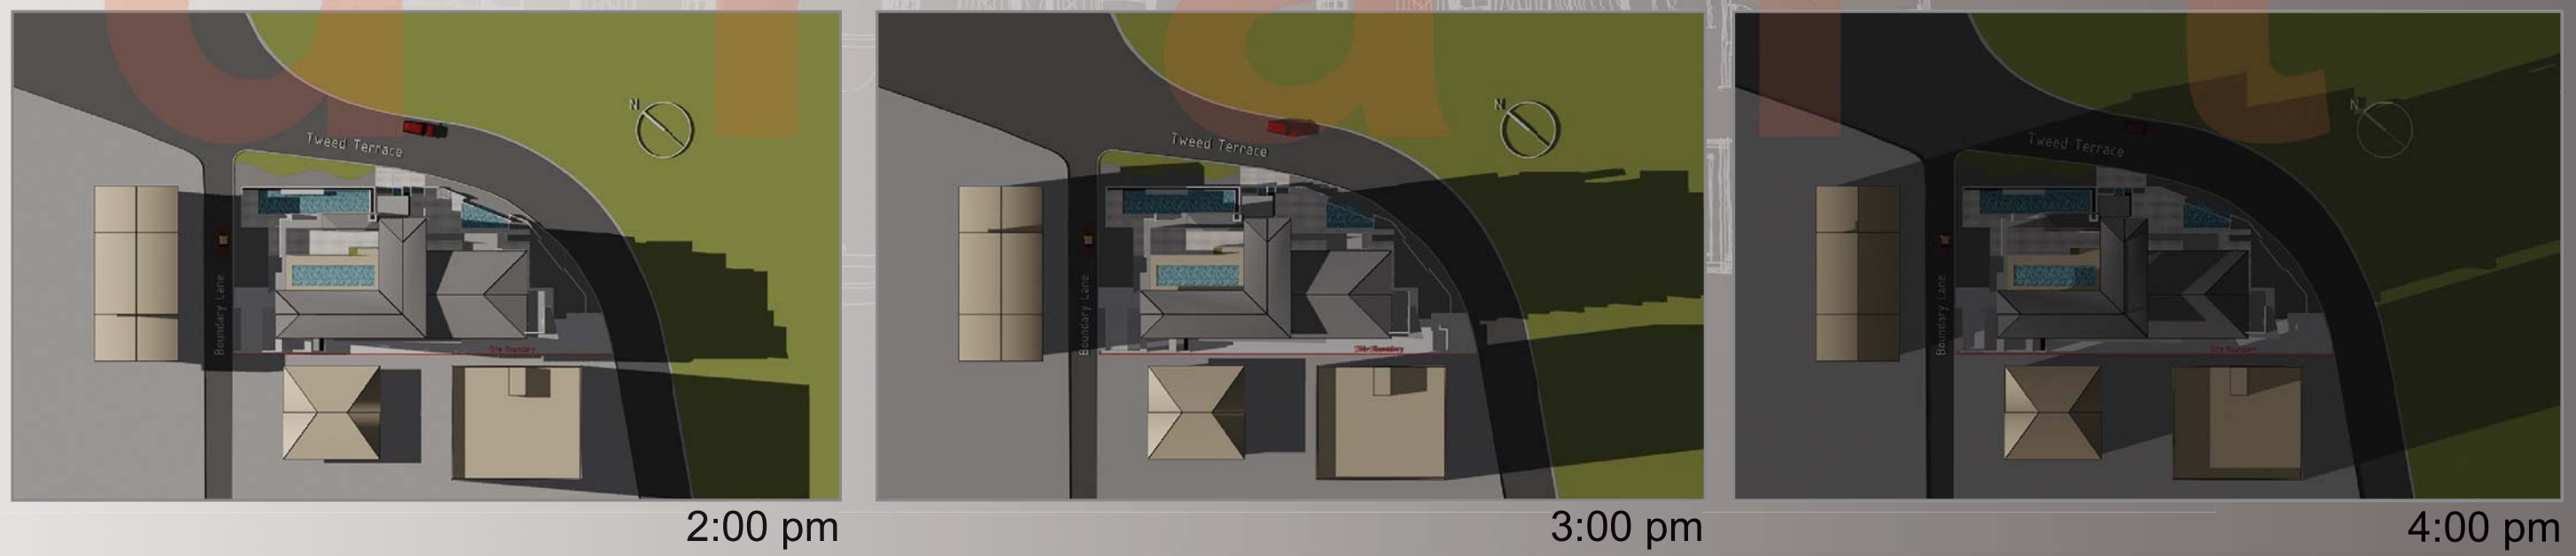

7.2 shadow studies - 21st june



9:00 am



10:00 am




11:00 am



12:00 noon



1:00 pm

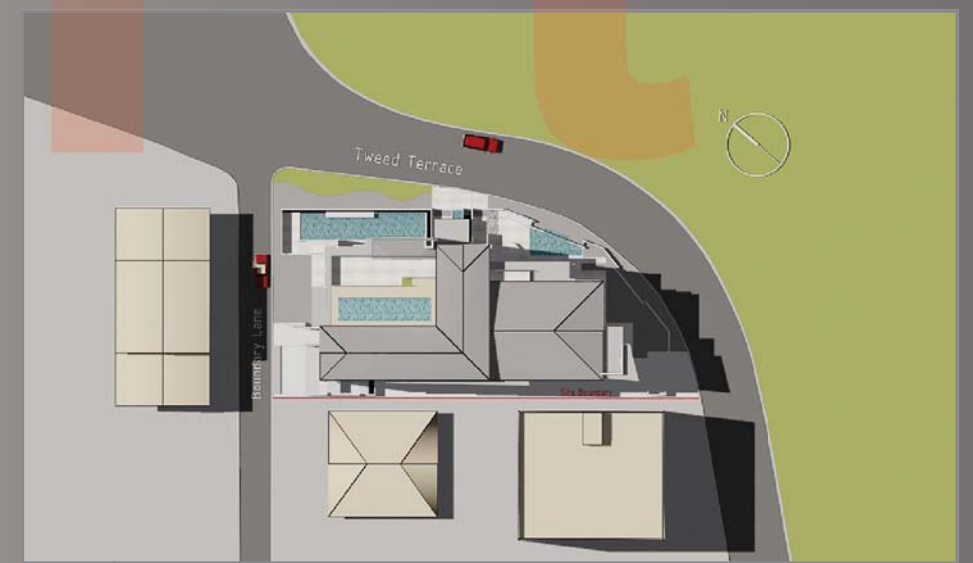

2:00 pm

7.3 shadow studies - 22nd september



7.3 shadow studies - 22nd september



9:00 am



10:00 am



11:00 am



12:00 noon




1:00 pm



2:00 pm

7.3 shadow studies - 22nd december

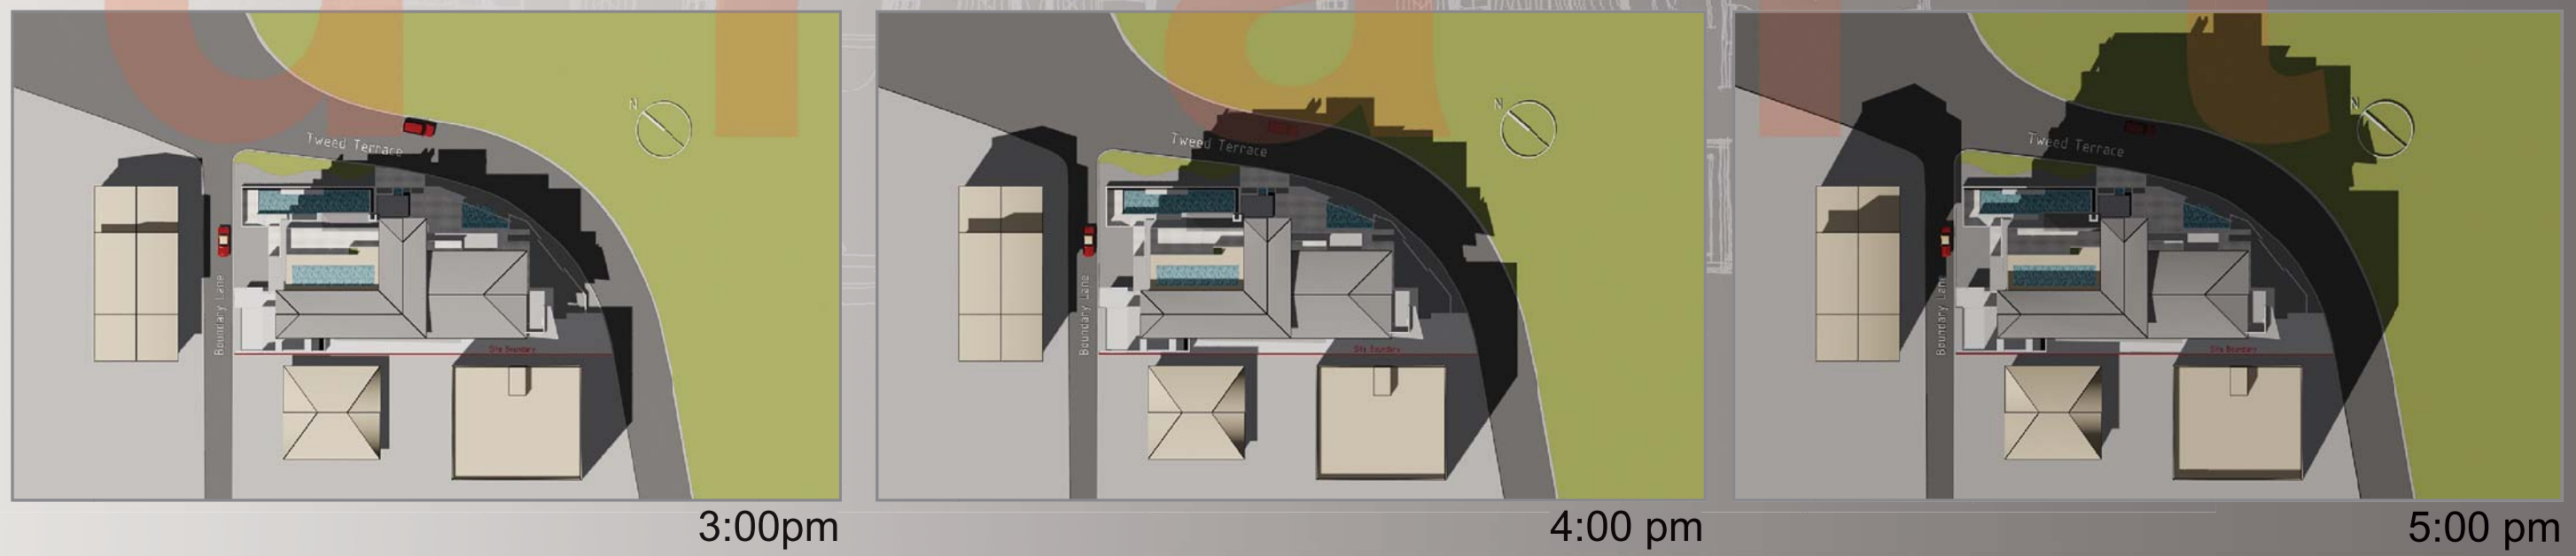

7.3 shadow studies - 22nd december



draft

8.0 architectural reference images