


CROWN STREET ELEVATION

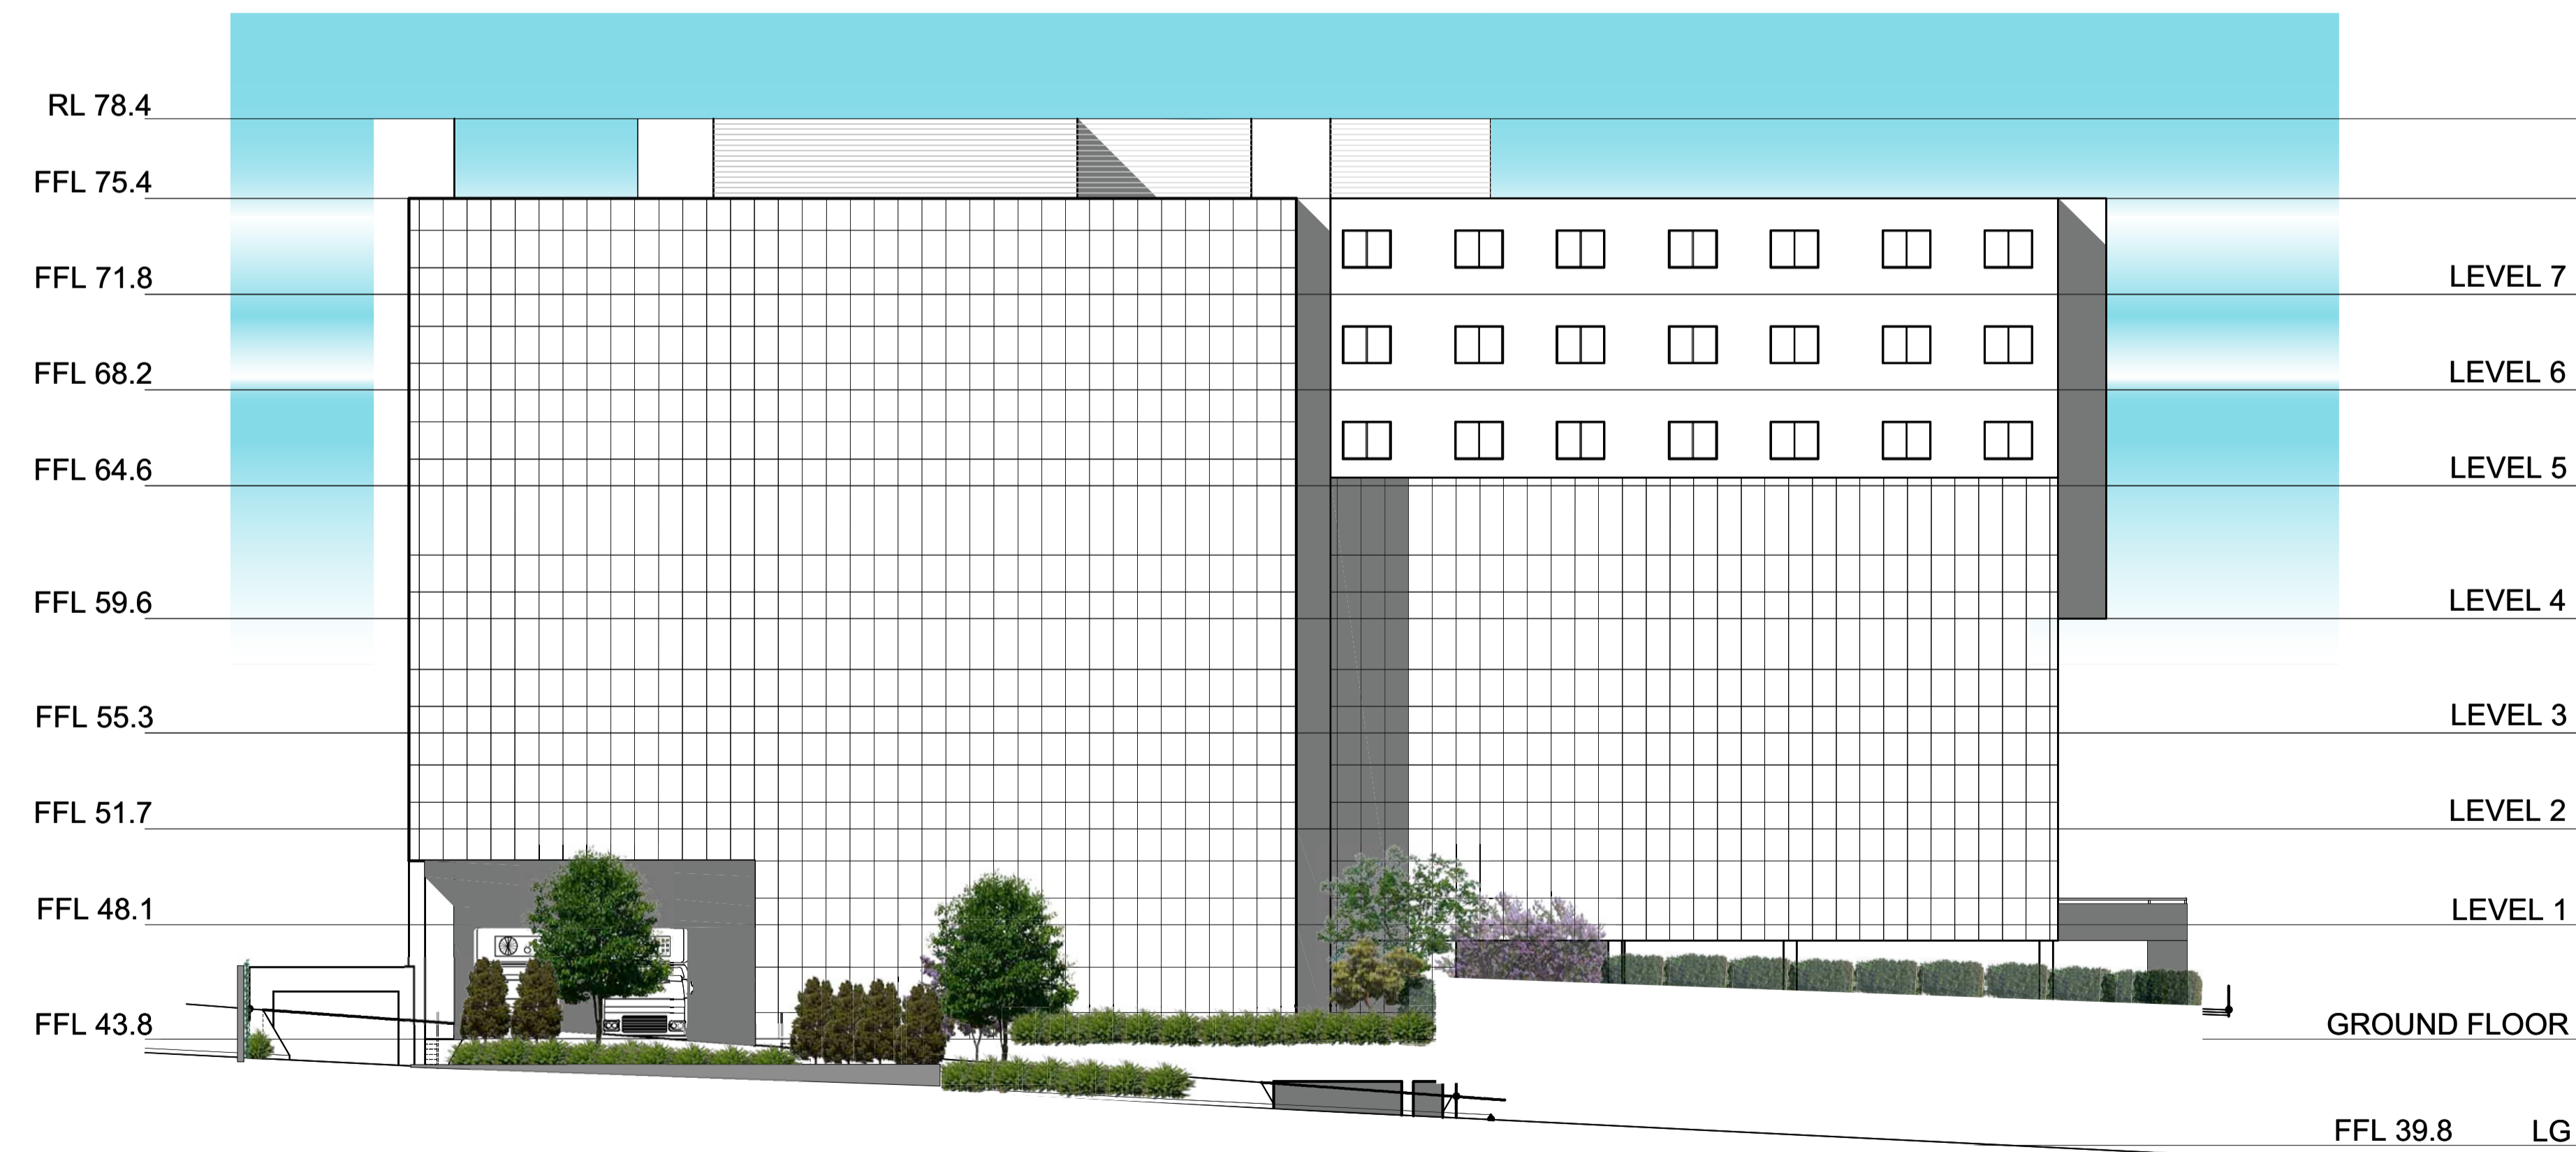


URUNGA PARADE ELEVATION

NOTE: VERIFY ALL DIMENSIONS ON SITE BEFORE COMMENCING WORK. REPORT ALL DISCREPANCIES TO LANDSCAPE ARCHITECT PRIOR TO CONSTRUCTION. FIGURED DIMENSIONS TO BE TAKEN IN PREFERENCE TO SCALED DRAWINGS. DRAWINGS MADE TO LARGER SCALES AND THOSE SHOWING PARTICULAR PARTS OF THE WORKS SHALL TAKE PRECEDENCE OVER DRAWINGS MADE TO SMALLER SCALES AND THOSE FOR GENERAL PURPOSES. ALL WORK IS TO CONFORM TO RELEVANT AUSTRALIAN STANDARDS AND OTHER CODES AS APPLICABLE, TOGETHER WITH OTHER AUTHORITIES' REQUIREMENTS AND REGULATIONS. THIS DRAWING AND DESIGN IS SUBJECT TO COPYRIGHT AND MAY NOT BE REPRODUCED WITHOUT PRIOR WRITTEN CONSENT. IF IN DOUBT, ASK.

NOT FOR CONSTRUCTION

ISSUE	AMENDMENT	APPROVED	DATE
A	DRAFT CLIENT REVIEW	PG	19/01/10
B	FINAL DRAFT FOR PART 3A ENVIRONMENTAL ASSESSMENT	PG	31/03/10
C	PART 3A ENVIRONMENTAL ASSESSMENT	PG	15/04/10

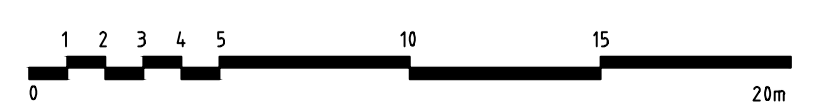

LANDSCAPE ARCHITECT
 52-58 William Street, East Sydney NSW 2011
 PO Box A866 Sydney South NSW 1235
 T: 61 2 9244 8900 F: 61 2 9244 8998
 E: context@context.net.au
 www.context.net.au ACN 055 972 248



CLIENT
AA CROWN HOLDINGS PTY LTD

PROJECT
WOLLONGONG PRIVATE HOSPITAL

DRAWING TITLE
LANDSCAPE CONCEPT PLAN ELEVATIONS

DRAWN	CHECKED	DATE CREATED	SCALE
MV	UB	19 MARCH 2010	1:200 @ A1
PROJECT NUMBER	DRAWING NUMBER	ISSUE	
10504	L2000	C	