


URUNGA PARADE

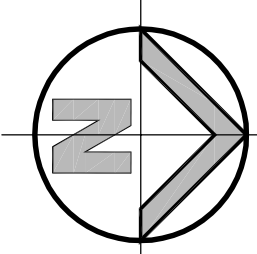

LEGEND

- EXISTING BOUNDARY
- PROPOSED SUBSOIL LINE
- PROPOSED RIDGE LINE
- PROPOSED VALLEY LINE
- PROPOSED JUNCTION PITS
- PROPOSED SURFACE INLET PITS
- PROPOSED PIT TAG
- STORMWATER UPSTREAM INVERT RL
- STORMWATER PIPE DIAMETER & CLASS
- STORMWATER PIPE LENGTH
- STORMWATER PIPE GRADE
- STORMWATER DOWNSREAM INVERT RL
- PROPOSED GRATED DRAIN
- PROPOSED STORMWATER PIPE
- PROPOSED BATTER LINE
- PROPOSED SPOT LEVEL
- PROPOSED KERB ONLY
- PROPOSED RETAINING WALL
- PROPOSED RISING MAIN
- TOP OF RETAINING WALL LEVEL
- BOTTOM OF RETAINING WALL LEVEL
- PROPOSED STORMWATER LINE

SCALE 1:200

SCALE 1:200

06	RE-ASSESSED FOR DA APPROVAL	10/07/2013			
04	RE-ASSESSED FOR DA APPROVAL	17/06/2013			
03	RE-ASSESSED FOR DA APPROVAL	07/06/2013			
02	RE-ASSESSED FOR DA APPROVAL	31/05/2013			
01	ISSUED FOR DA APPROVAL	30/05/2013			
REVISION	AMENDMENT	DATE	REVISION	AMENDMENT	DATE

HENRY & HYMAN

LEVEL 5, 79 VICTORIA AVENUE
CHATSWOOD NSW 2067

Phone: 02 9417 3440
Email: enm@henryhyman.com.au
Web: www.henryhyman.com.au

PROPOSED PRIVATE HOSPITAL
360-364 CROWN STREET WOLLONGONG

Drawn	Checked	Approved	Date
J.L.B.	B.Schulz	A.F.Hicks	MAY 2013
Drawing number			Scale
13117_DA_C100			1:200 @ A1
Revision			
05			

SECTION 75W