
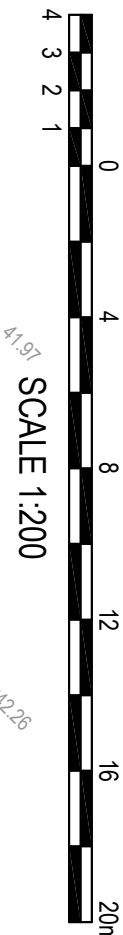


URUNGA PARADE

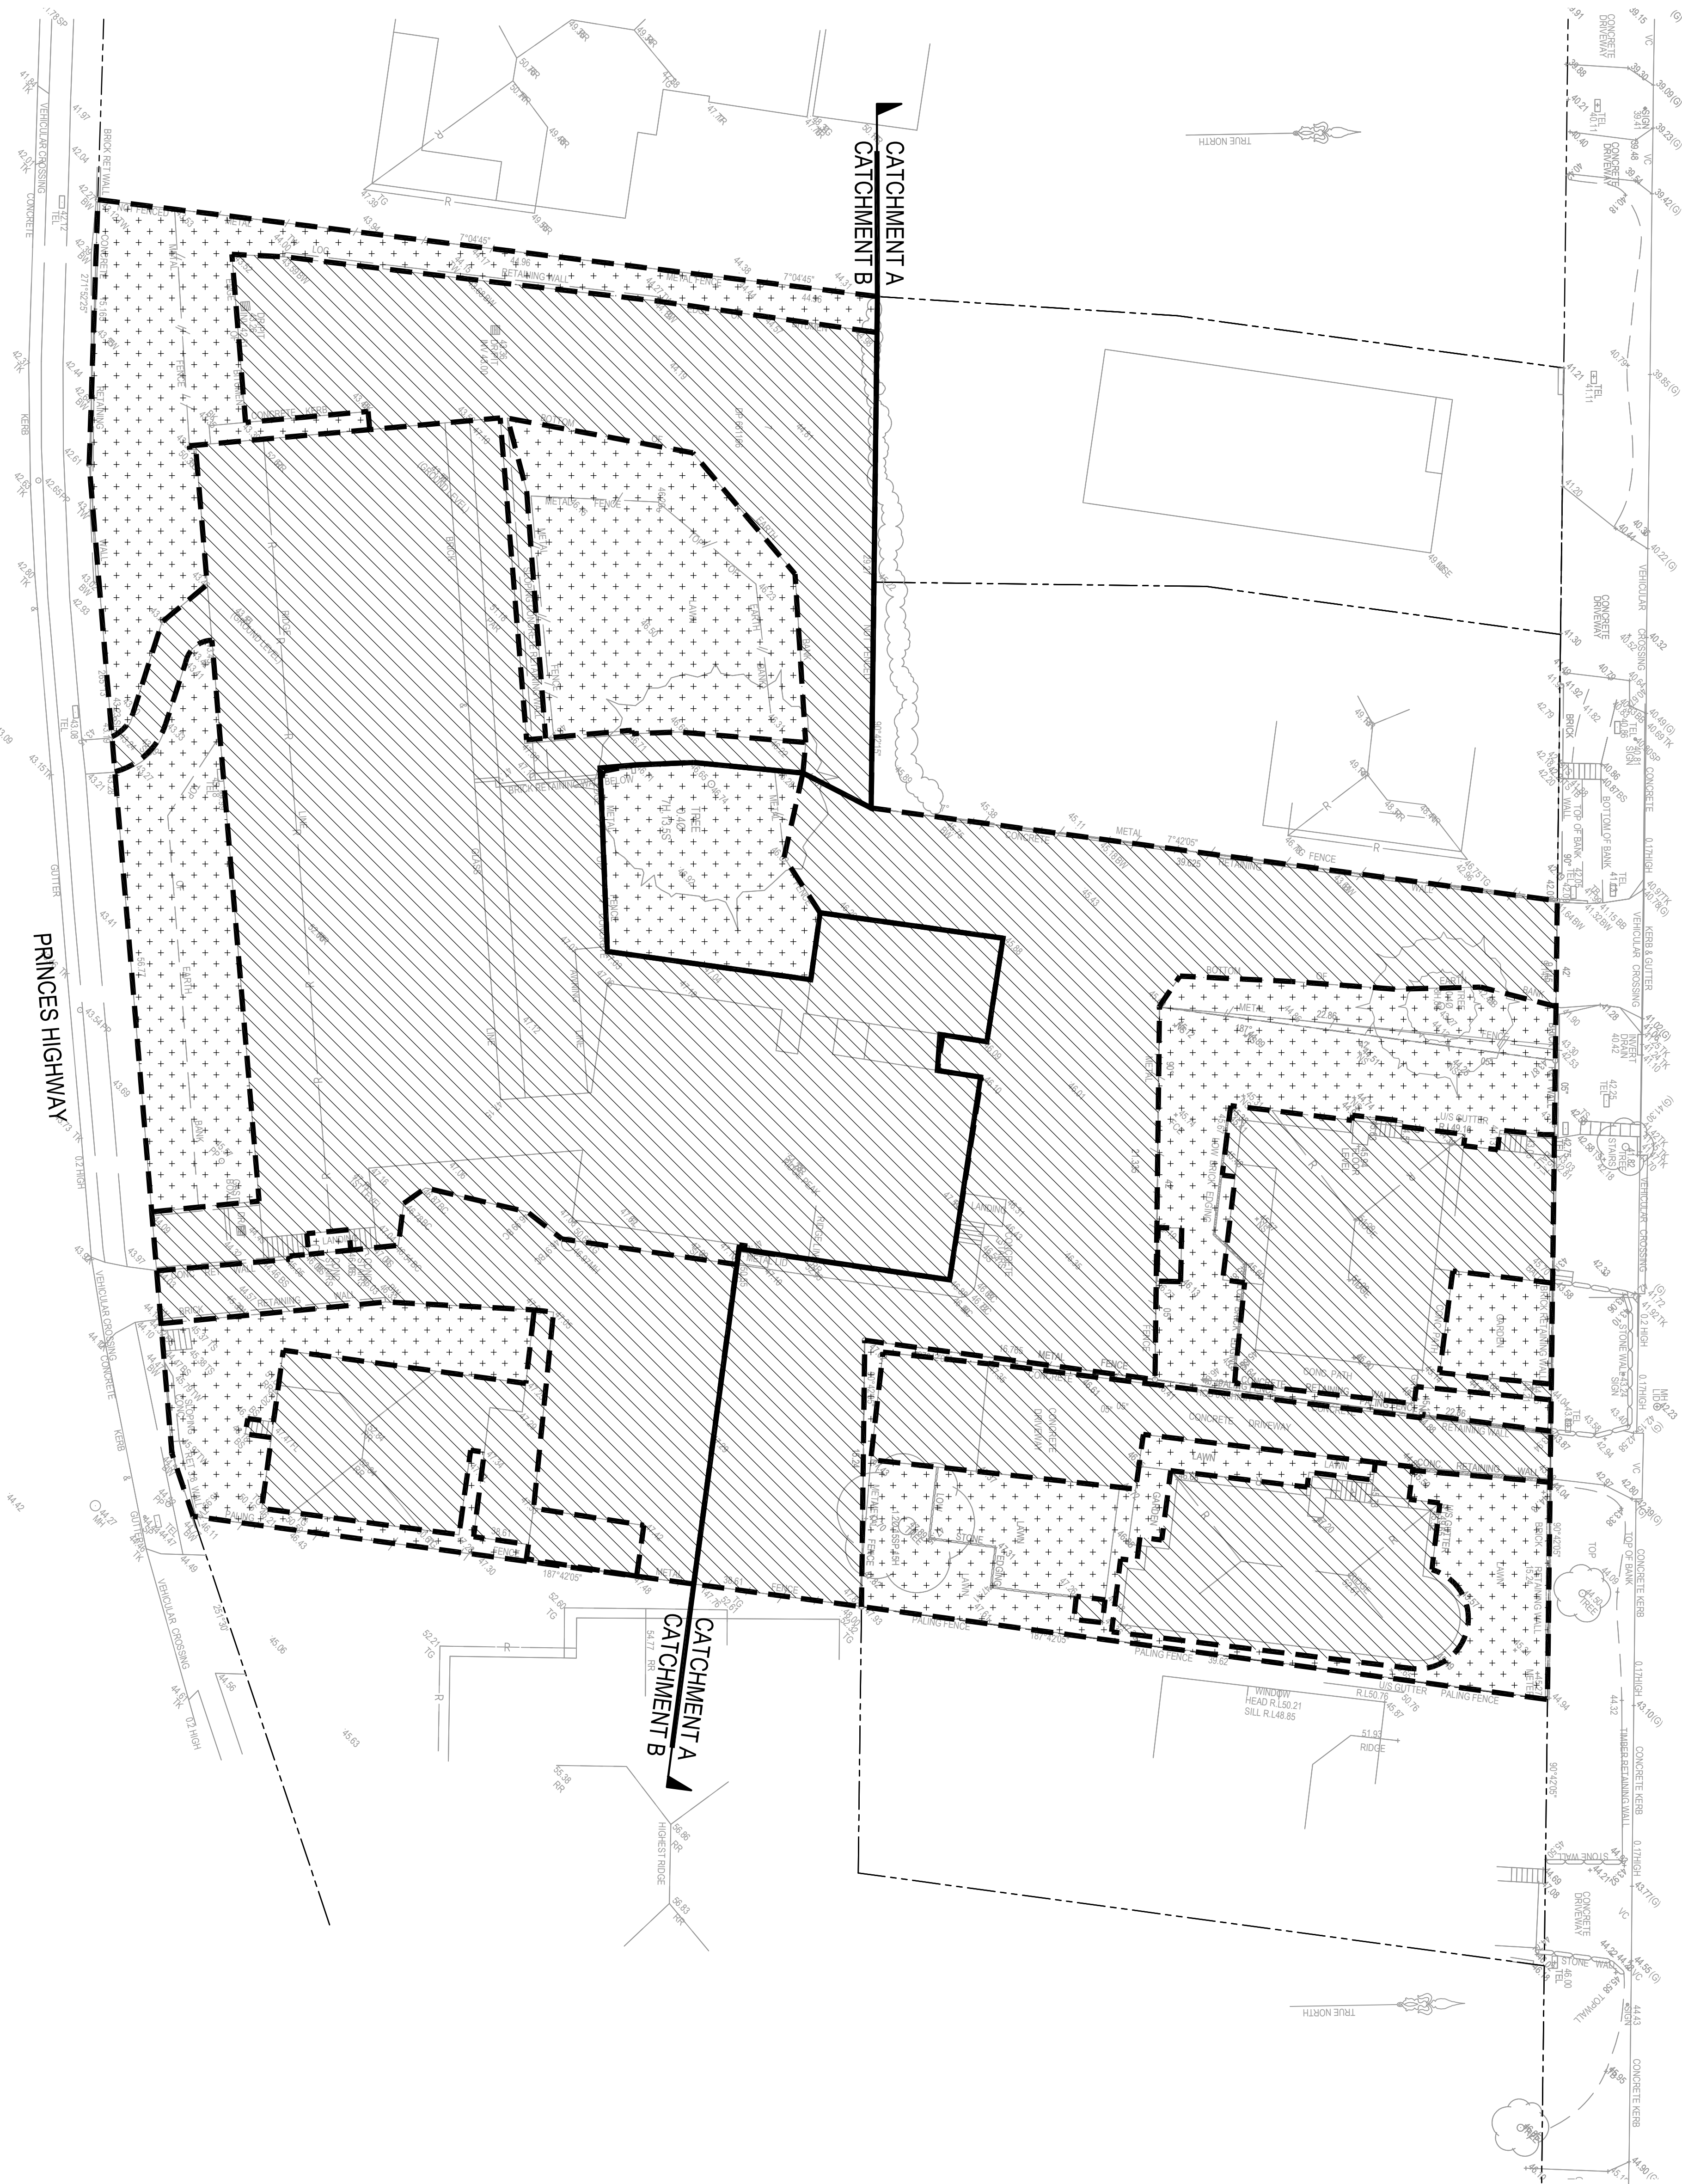

CATCHMENT PLAN - PRE-DEVELOPMENT

SCALE 1:200

Client		AA CROWN HOLDINGS PTY LTD	
Amendment		HEALTH PROJECTS INTERNATIONAL	
01	ISSUED FOR DA APPROVAL	30.05.2013	
REVISION	AMENDMENT	DATE	REVISION
Amendment		The drawing and design remains the property of Henry & Hyman and may not be copied in whole or in part without the prior written approval of Henry & Hyman.	
Project		PROPOSED PRIVATE HOSPITAL 360-364 CROWN STREET WOLLONGONG	
Title		STORMWATER CATCHMENT PLAN PRE-DEVELOPMENT	
Drawn	J.LIU	Designed	B.SAROV
Checked	B.SAROV	Approved	A.FRANCIS
Drawn/number	13117_DA_C251		Revision
01			

SECTION 75W

CATCHMENT A
TOTAL AREA: 2002m²

IMPERVIOUS AREA
AREA: 739m² (37%)

PERVIOUS AREA
AREA: 1263m² (63%)

CATCHMENT B
TOTAL AREA: 2983m²

IMPERVIOUS AREA
AREA: 2173m² (73%)

PERVIOUS AREA
AREA: 810m² (27%)