



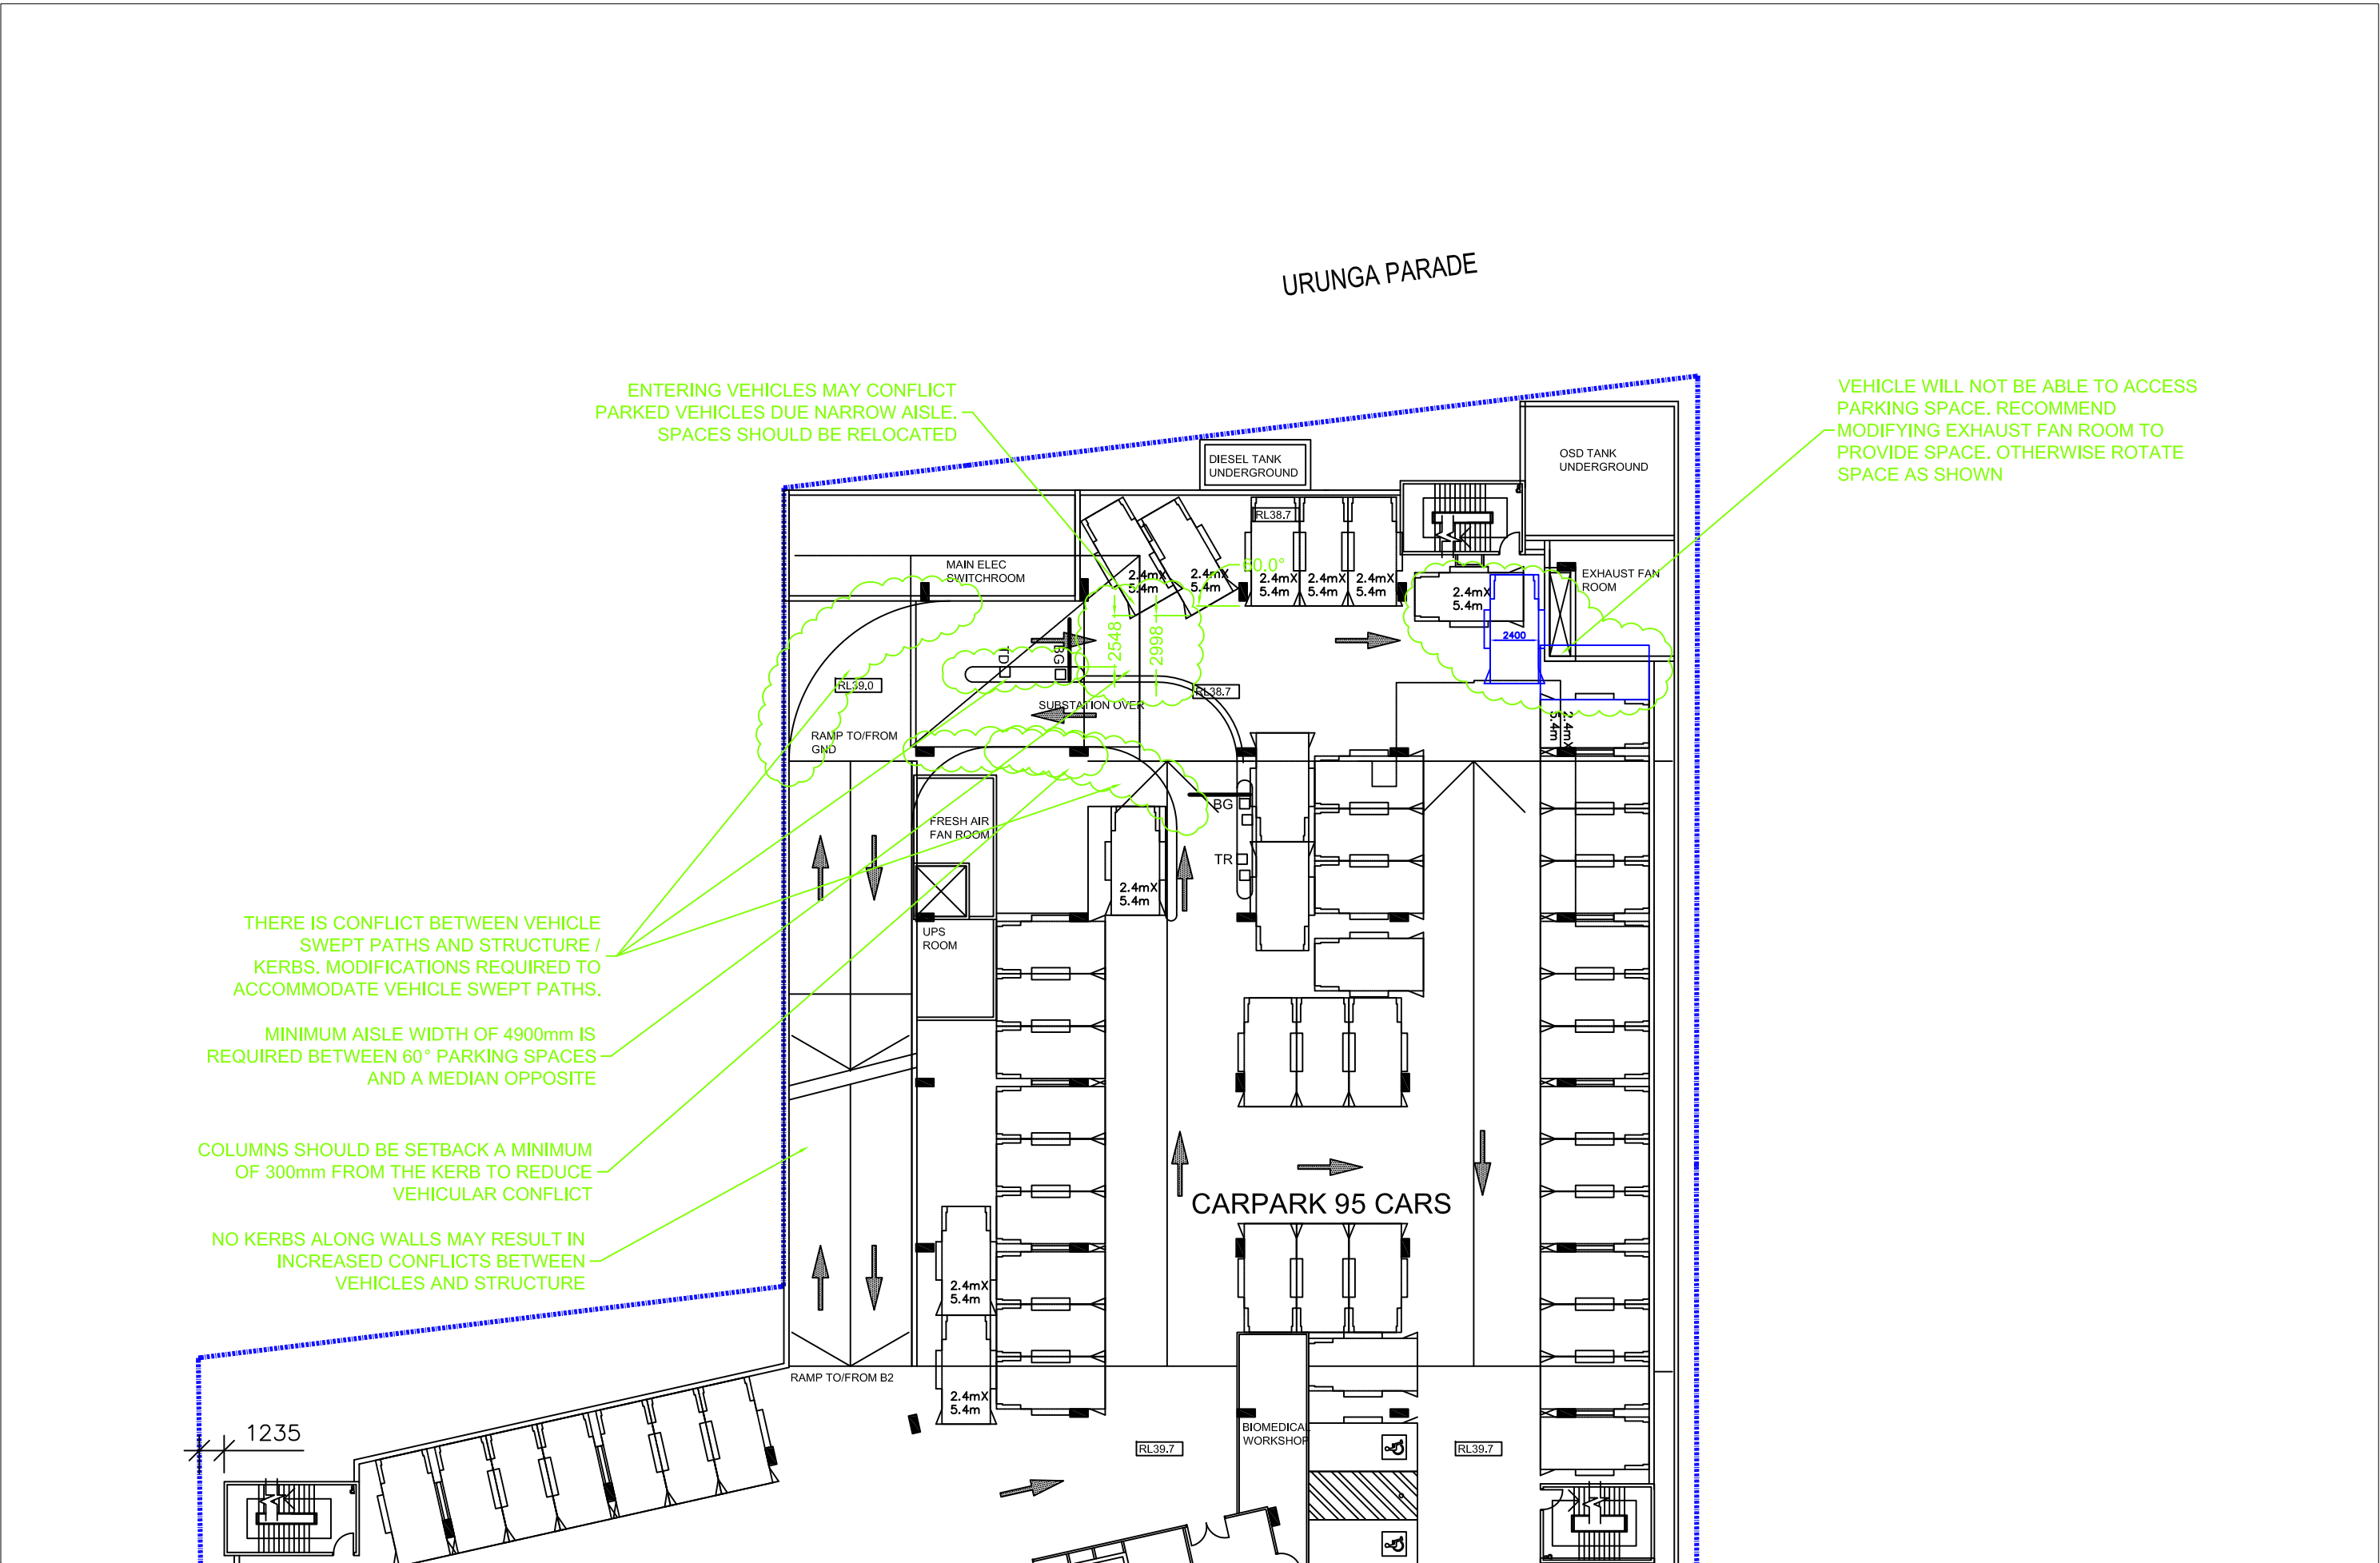

NOTE:
 SKETCH PLAN ONLY. PROPERTY BOUNDARIES,
 UTILITIES, KERBLINES & DIMENSIONS ARE SUBJECT TO
 SURVEY AND FINAL DESIGN. TRAFFIC MEASURES
 PROPOSED IN THIS PLAN ARE CONCEPT ONLY AND
 ARE SUBJECT TO FINAL DESIGN BY CIVIL ENGINEERS.


**ENTRY - EXIT CONTROLS
 - COMMENTS BASED ON
 COMPLIANCE**

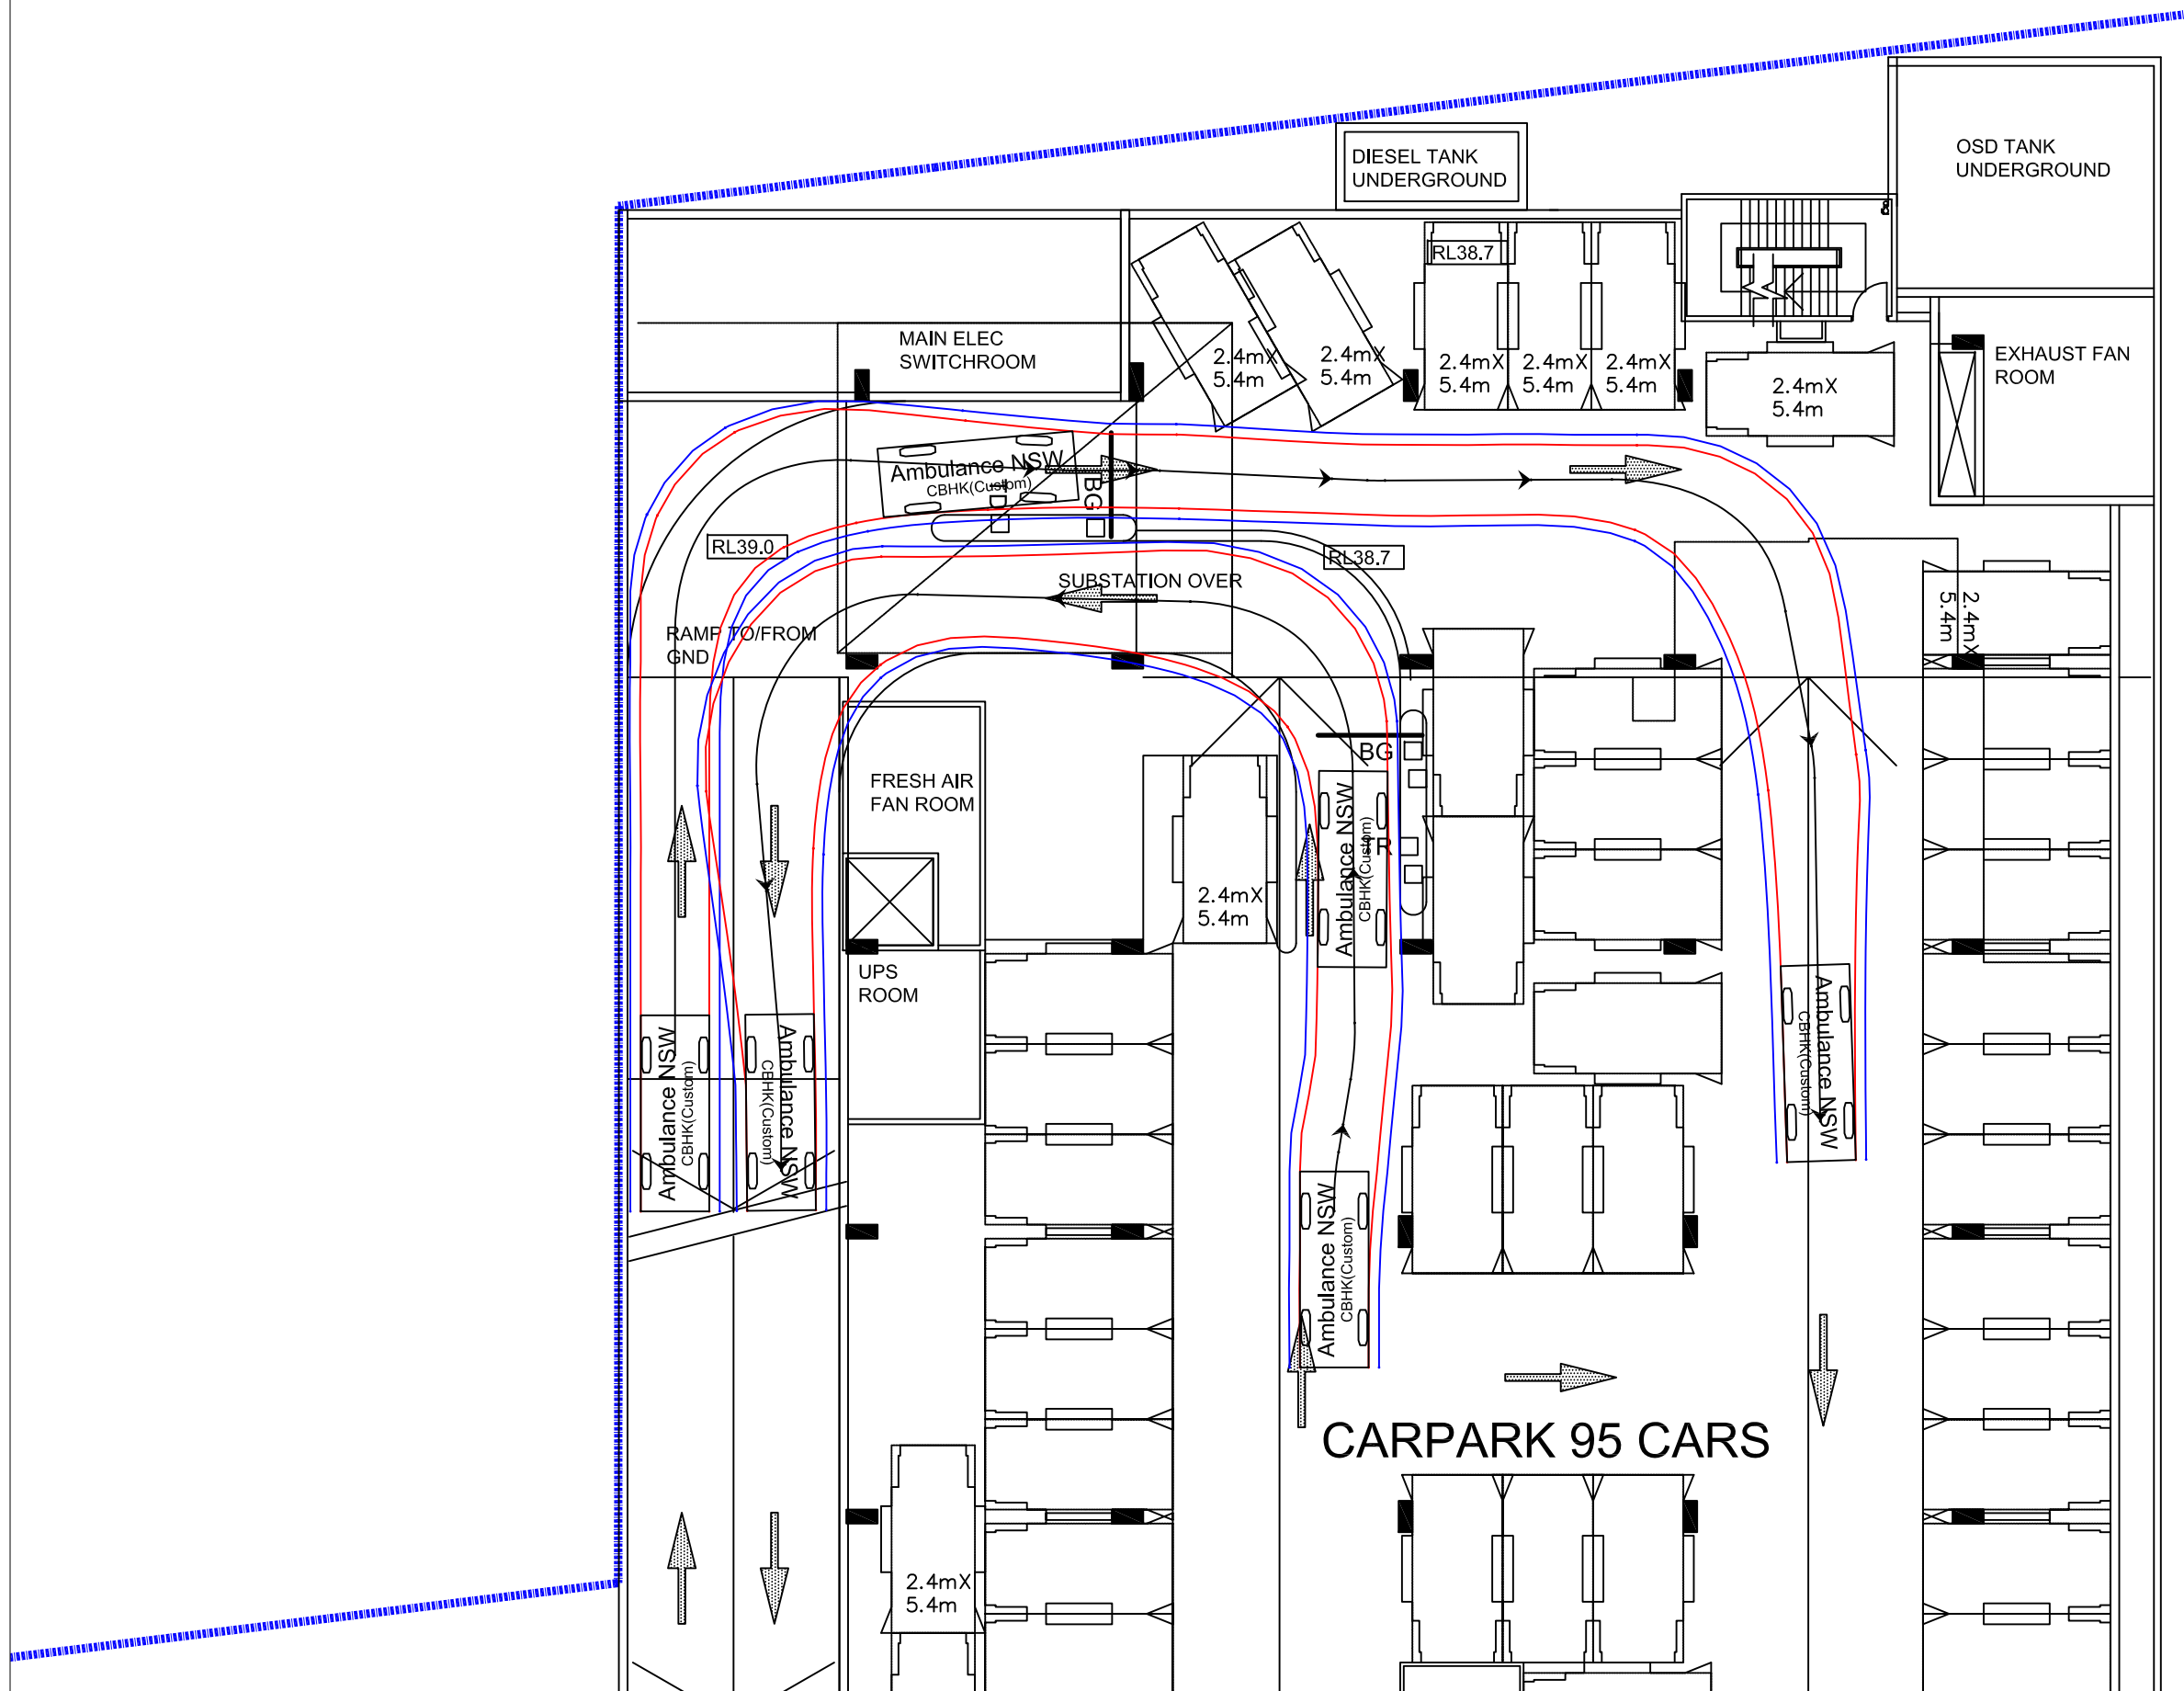

NOTE:
 SKETCH PLAN ONLY. PROPERTY BOUNDARIES,
 UTILITIES, KERBLINES & DIMENSIONS ARE SUBJECT TO
 SURVEY AND FINAL DESIGN. TRAFFIC MEASURES
 PROPOSED IN THIS PLAN ARE CONCEPT ONLY AND
 ARE SUBJECT TO FINAL DESIGN BY CIVIL ENGINEERS.

— Swept Path of Vehicle Body
 — Swept Path of Clearance to Vehicle Body


**5.64m NSW AMBULANCE
 VEHICLE SWEEP PATHS**

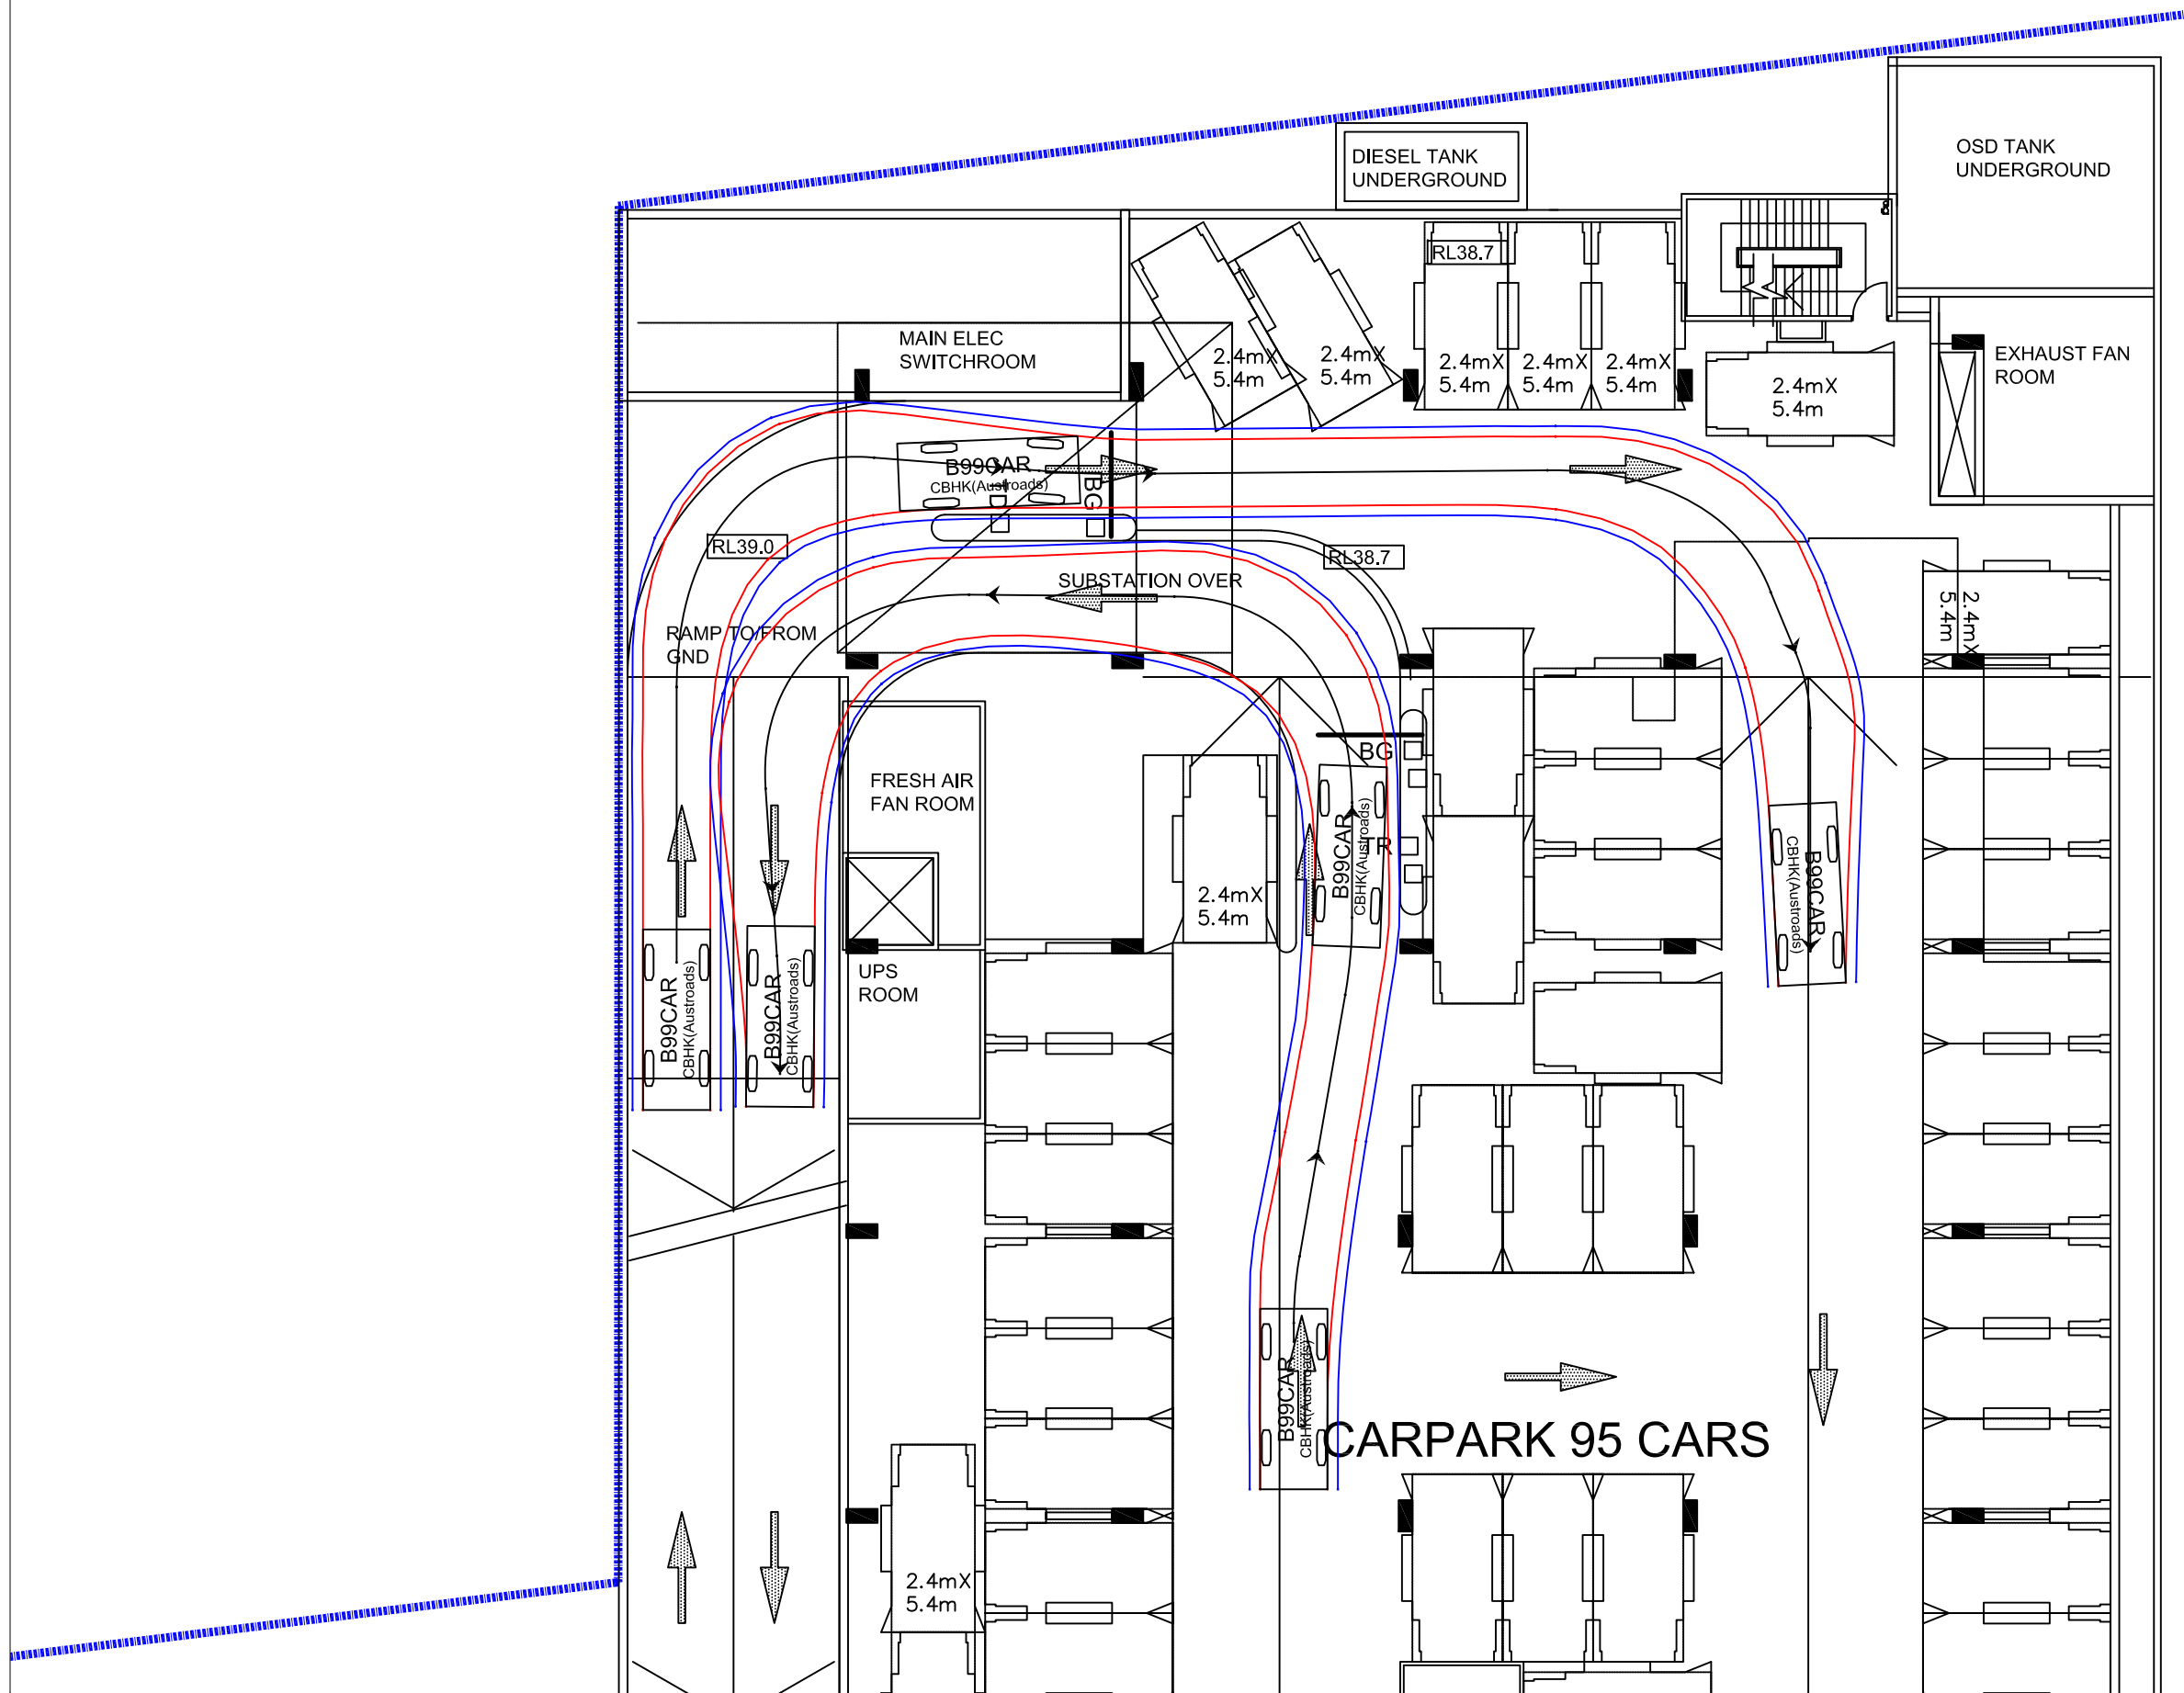

NOTE:
 SKETCH PLAN ONLY. PROPERTY BOUNDARIES,
 UTILITIES, KERBLINES & DIMENSIONS ARE SUBJECT TO
 SURVEY AND FINAL DESIGN. TRAFFIC MEASURES
 PROPOSED IN THIS PLAN ARE CONCEPT ONLY AND
 ARE SUBJECT TO FINAL DESIGN BY CIVIL ENGINEERS.

— Swept Path of Vehicle Body
 — Swept Path of Clearance to Vehicle Body


B99 PERCENTILE CAR VEHICLE SWEEP PATHS

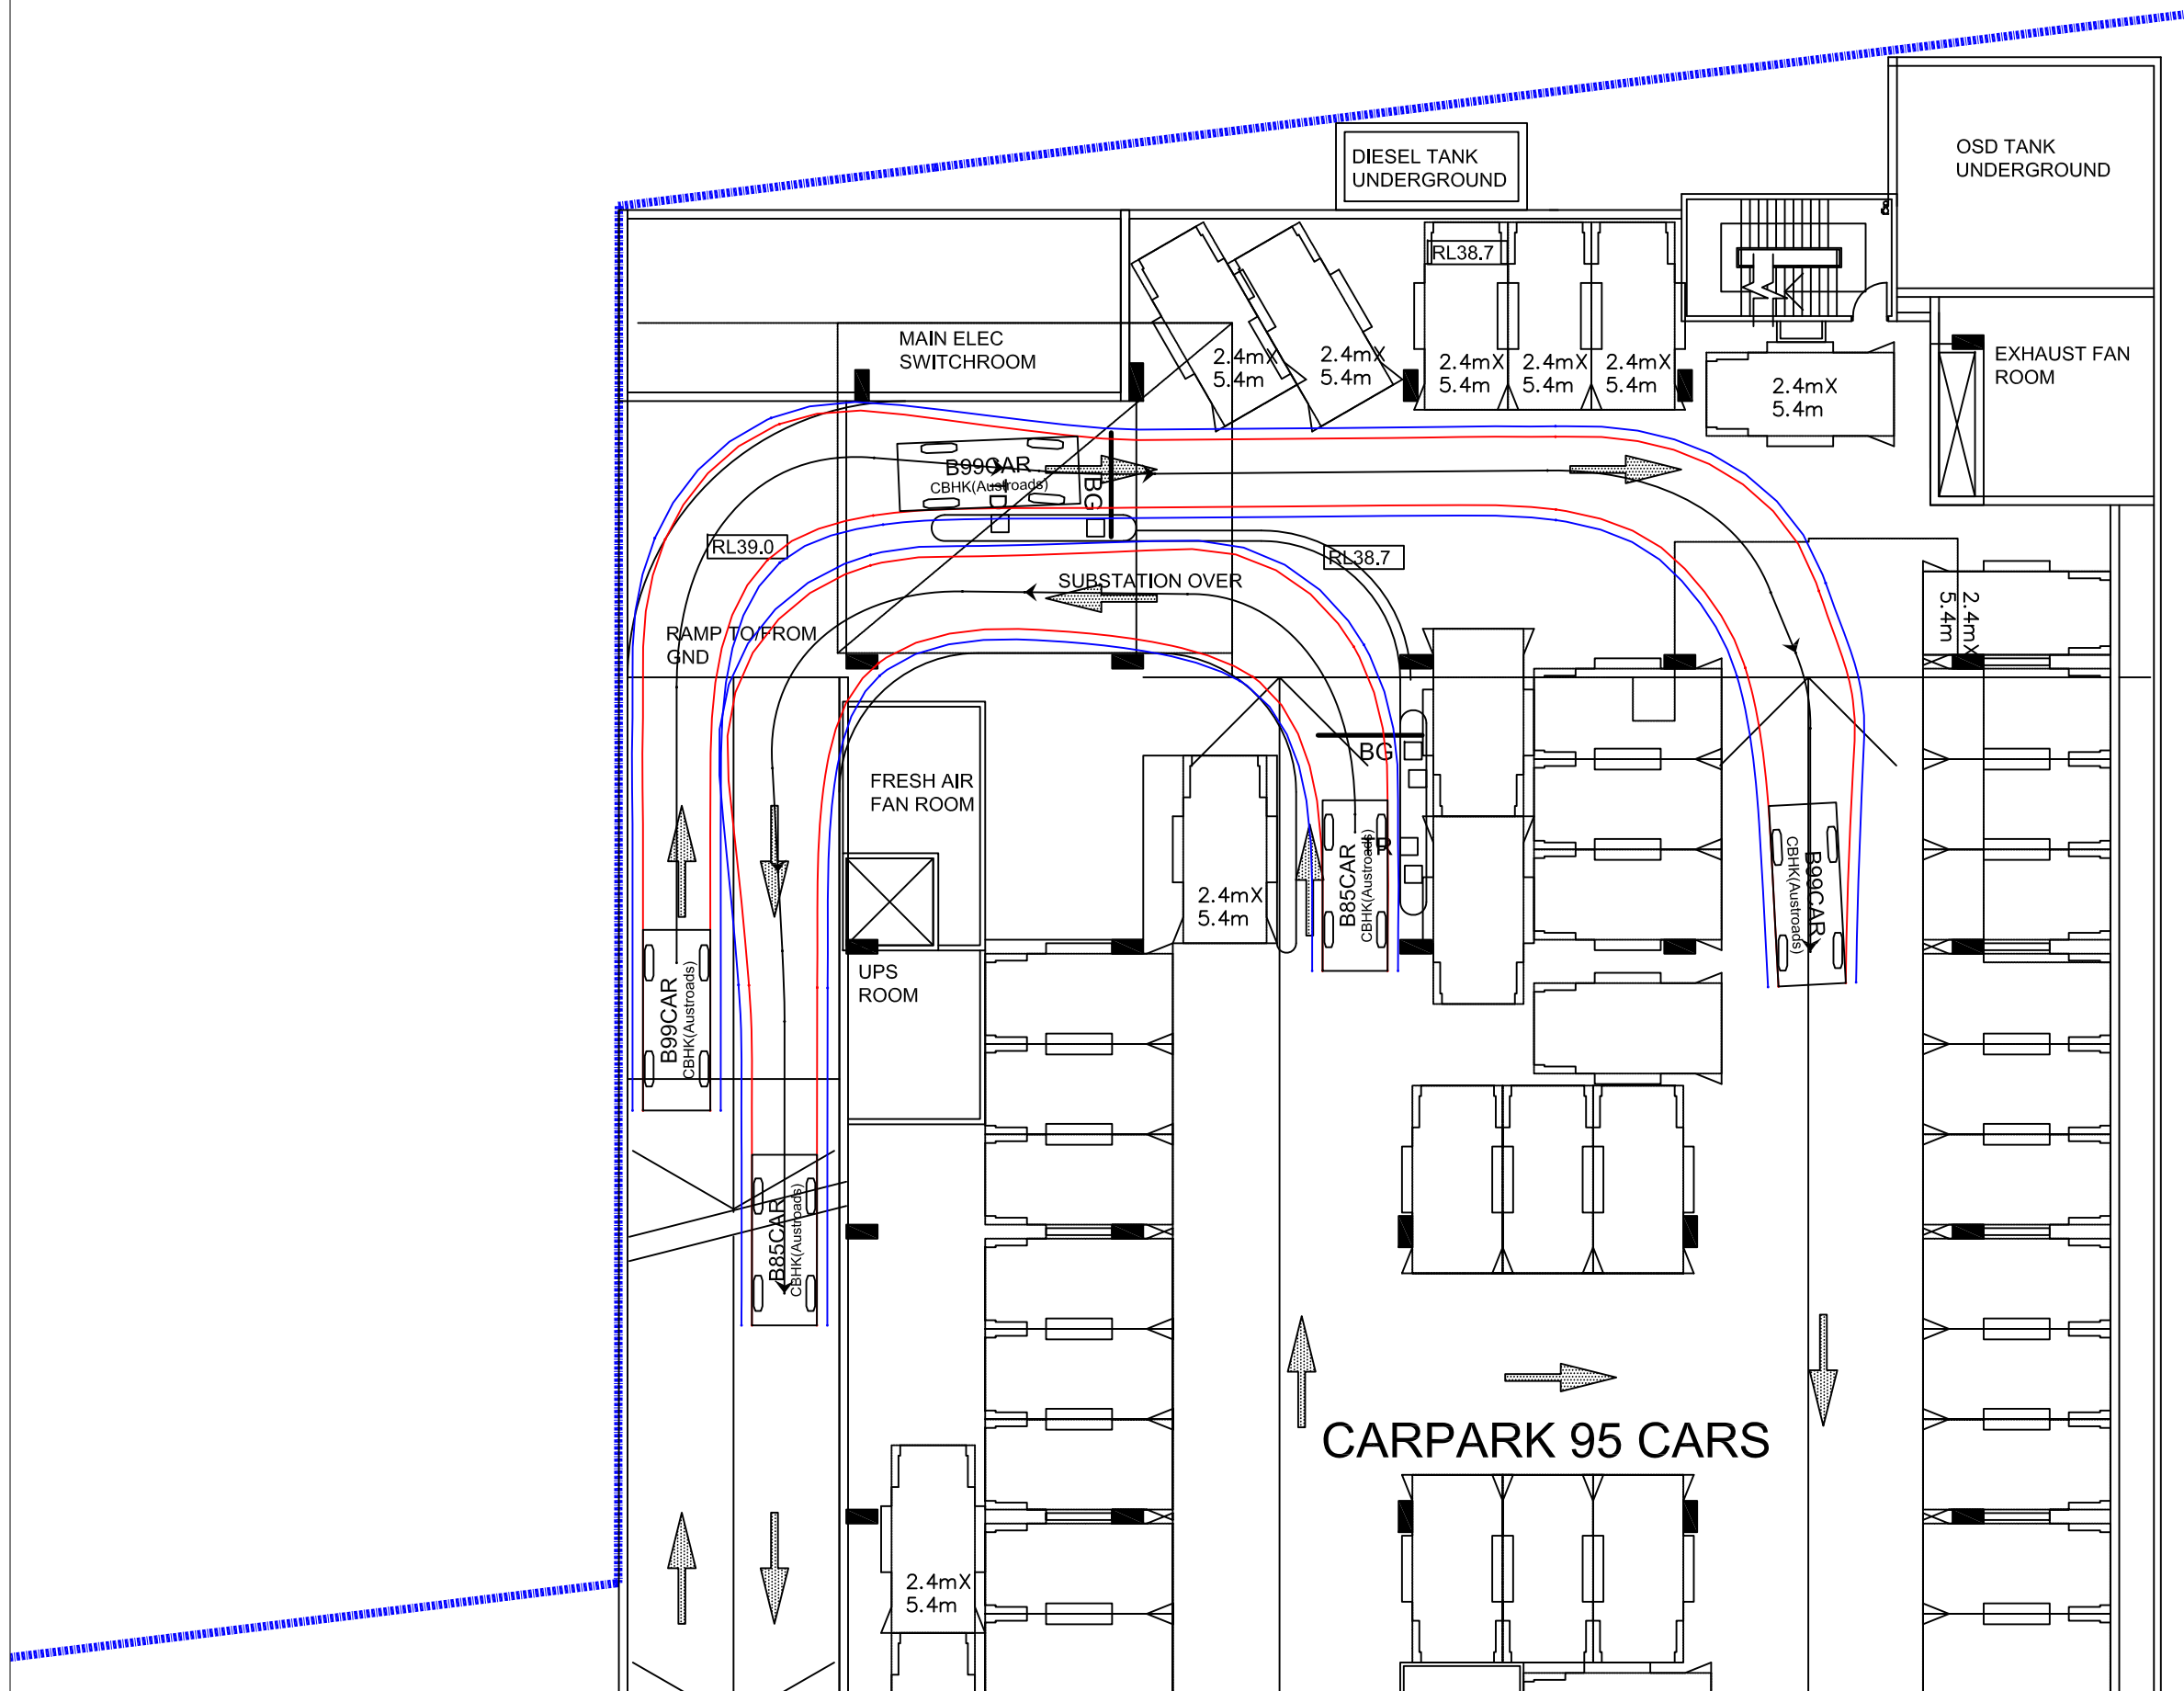

NOTE:
 SKETCH PLAN ONLY. PROPERTY BOUNDARIES,
 UTILITIES, KERBLINES & DIMENSIONS ARE SUBJECT TO
 SURVEY AND FINAL DESIGN. TRAFFIC MEASURES
 PROPOSED IN THIS PLAN ARE CONCEPT ONLY AND
 ARE SUBJECT TO FINAL DESIGN BY CIVIL ENGINEERS.


— Swept Path of Vehicle Body
 — Swept Path of Clearance to Vehicle Body

B99 & B85 PERCENTILE CAR VEHICLE SWEEP PATHS

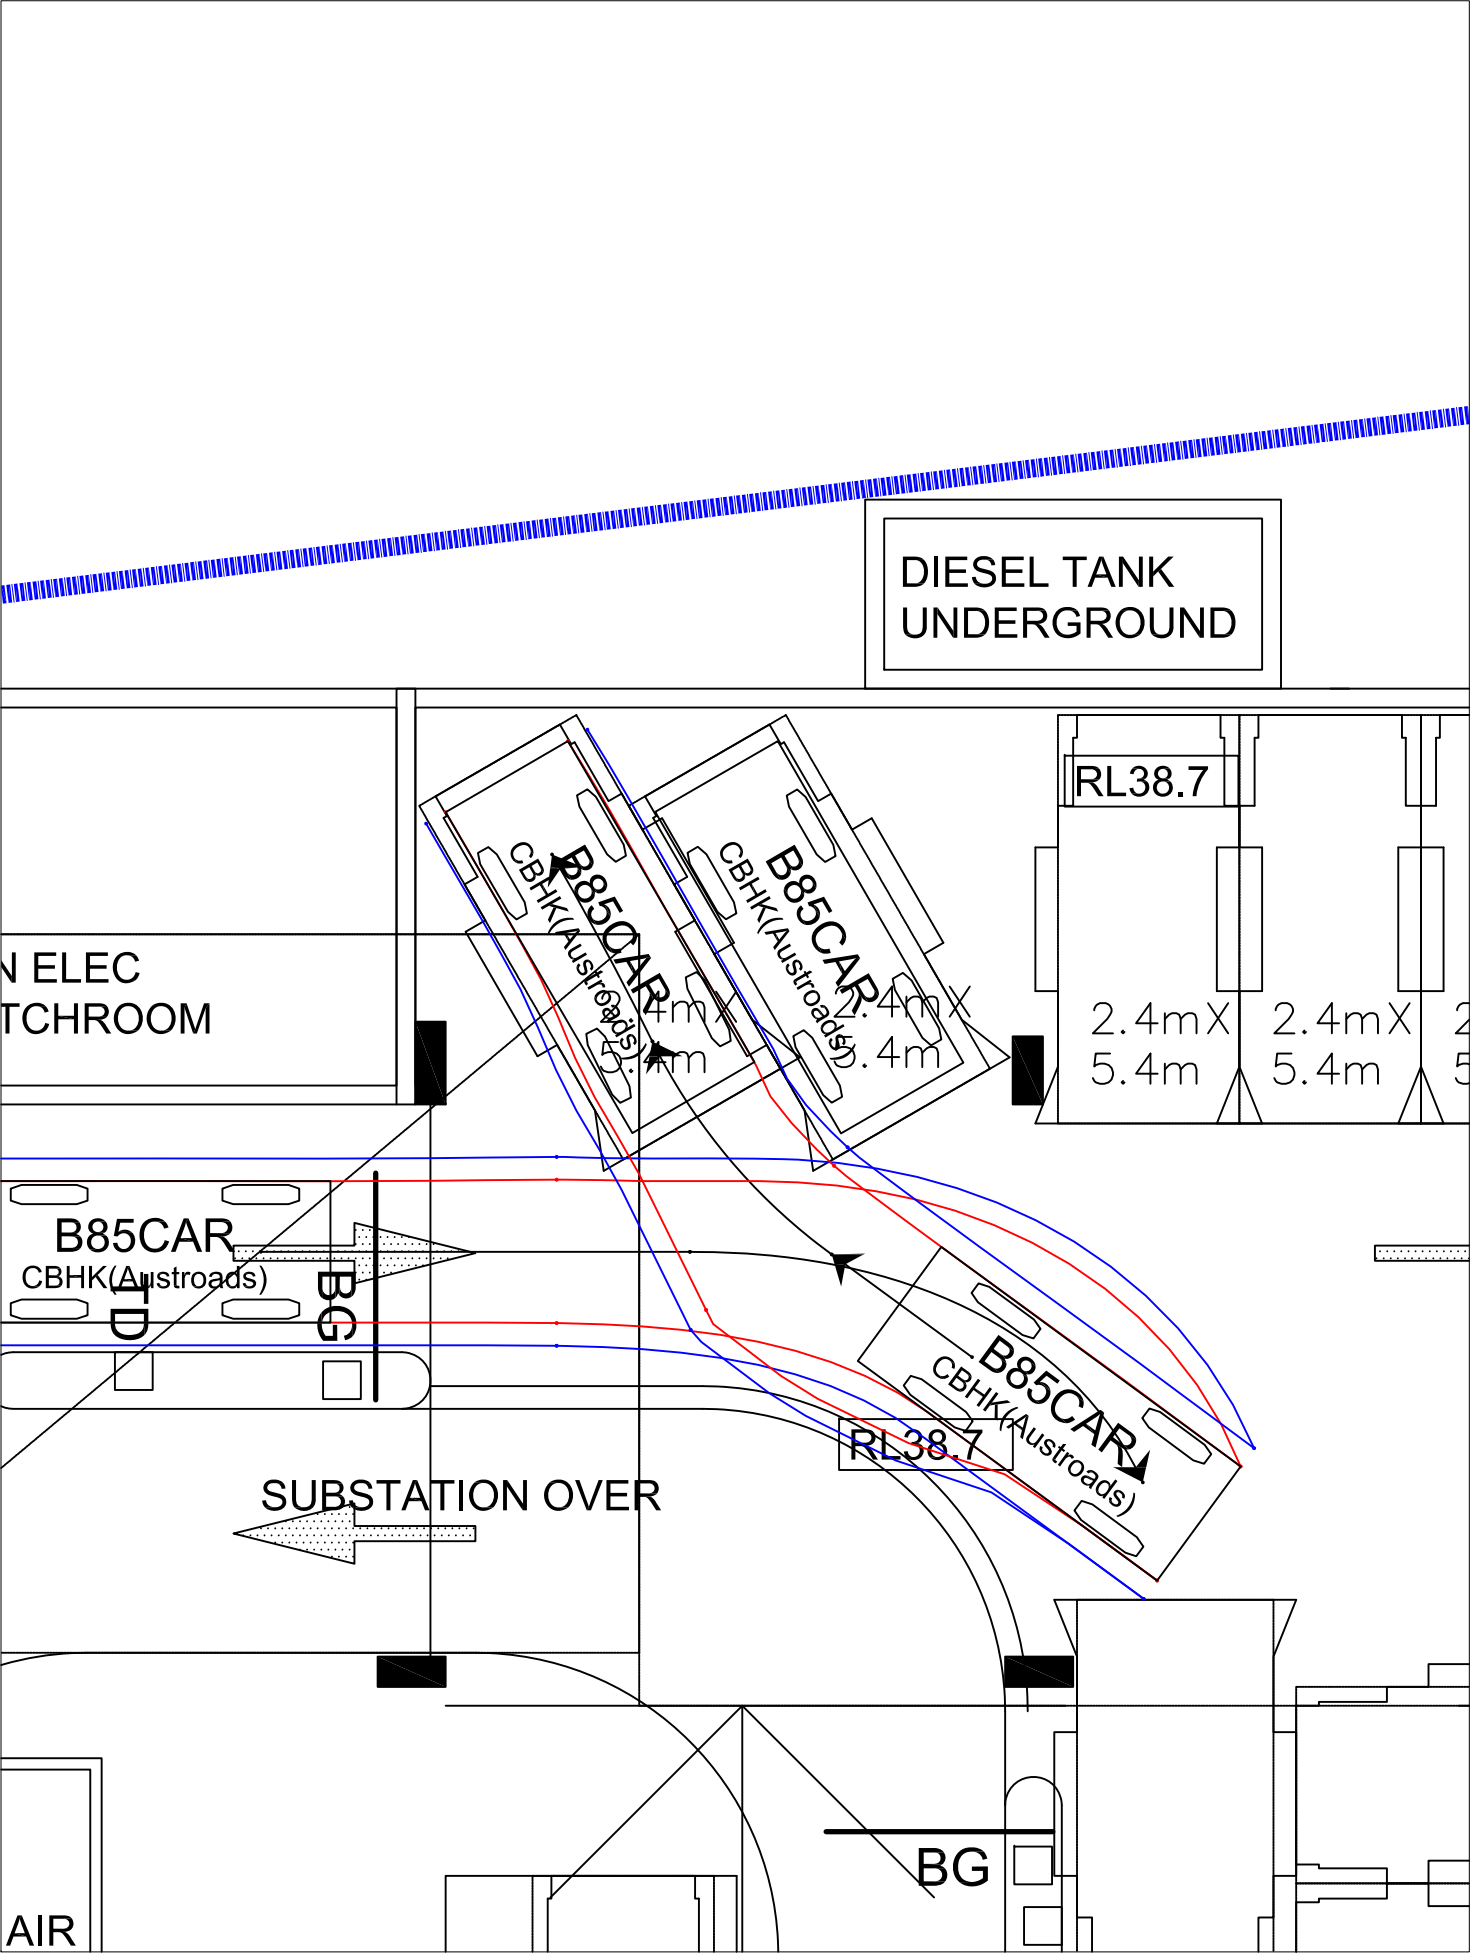

NOTE:
SKETCH PLAN ONLY. PROPERTY BOUNDARIES,
UTILITIES, KERBLINES & DIMENSIONS ARE SUBJECT TO
SURVEY AND FINAL DESIGN. TRAFFIC MEASURES
PROPOSED IN THIS PLAN ARE CONCEPT ONLY AND
ARE SUBJECT TO FINAL DESIGN BY CIVIL ENGINEERS.

— Swept Path of Vehicle Body
— Swept Path of Clearance to Vehicle Body

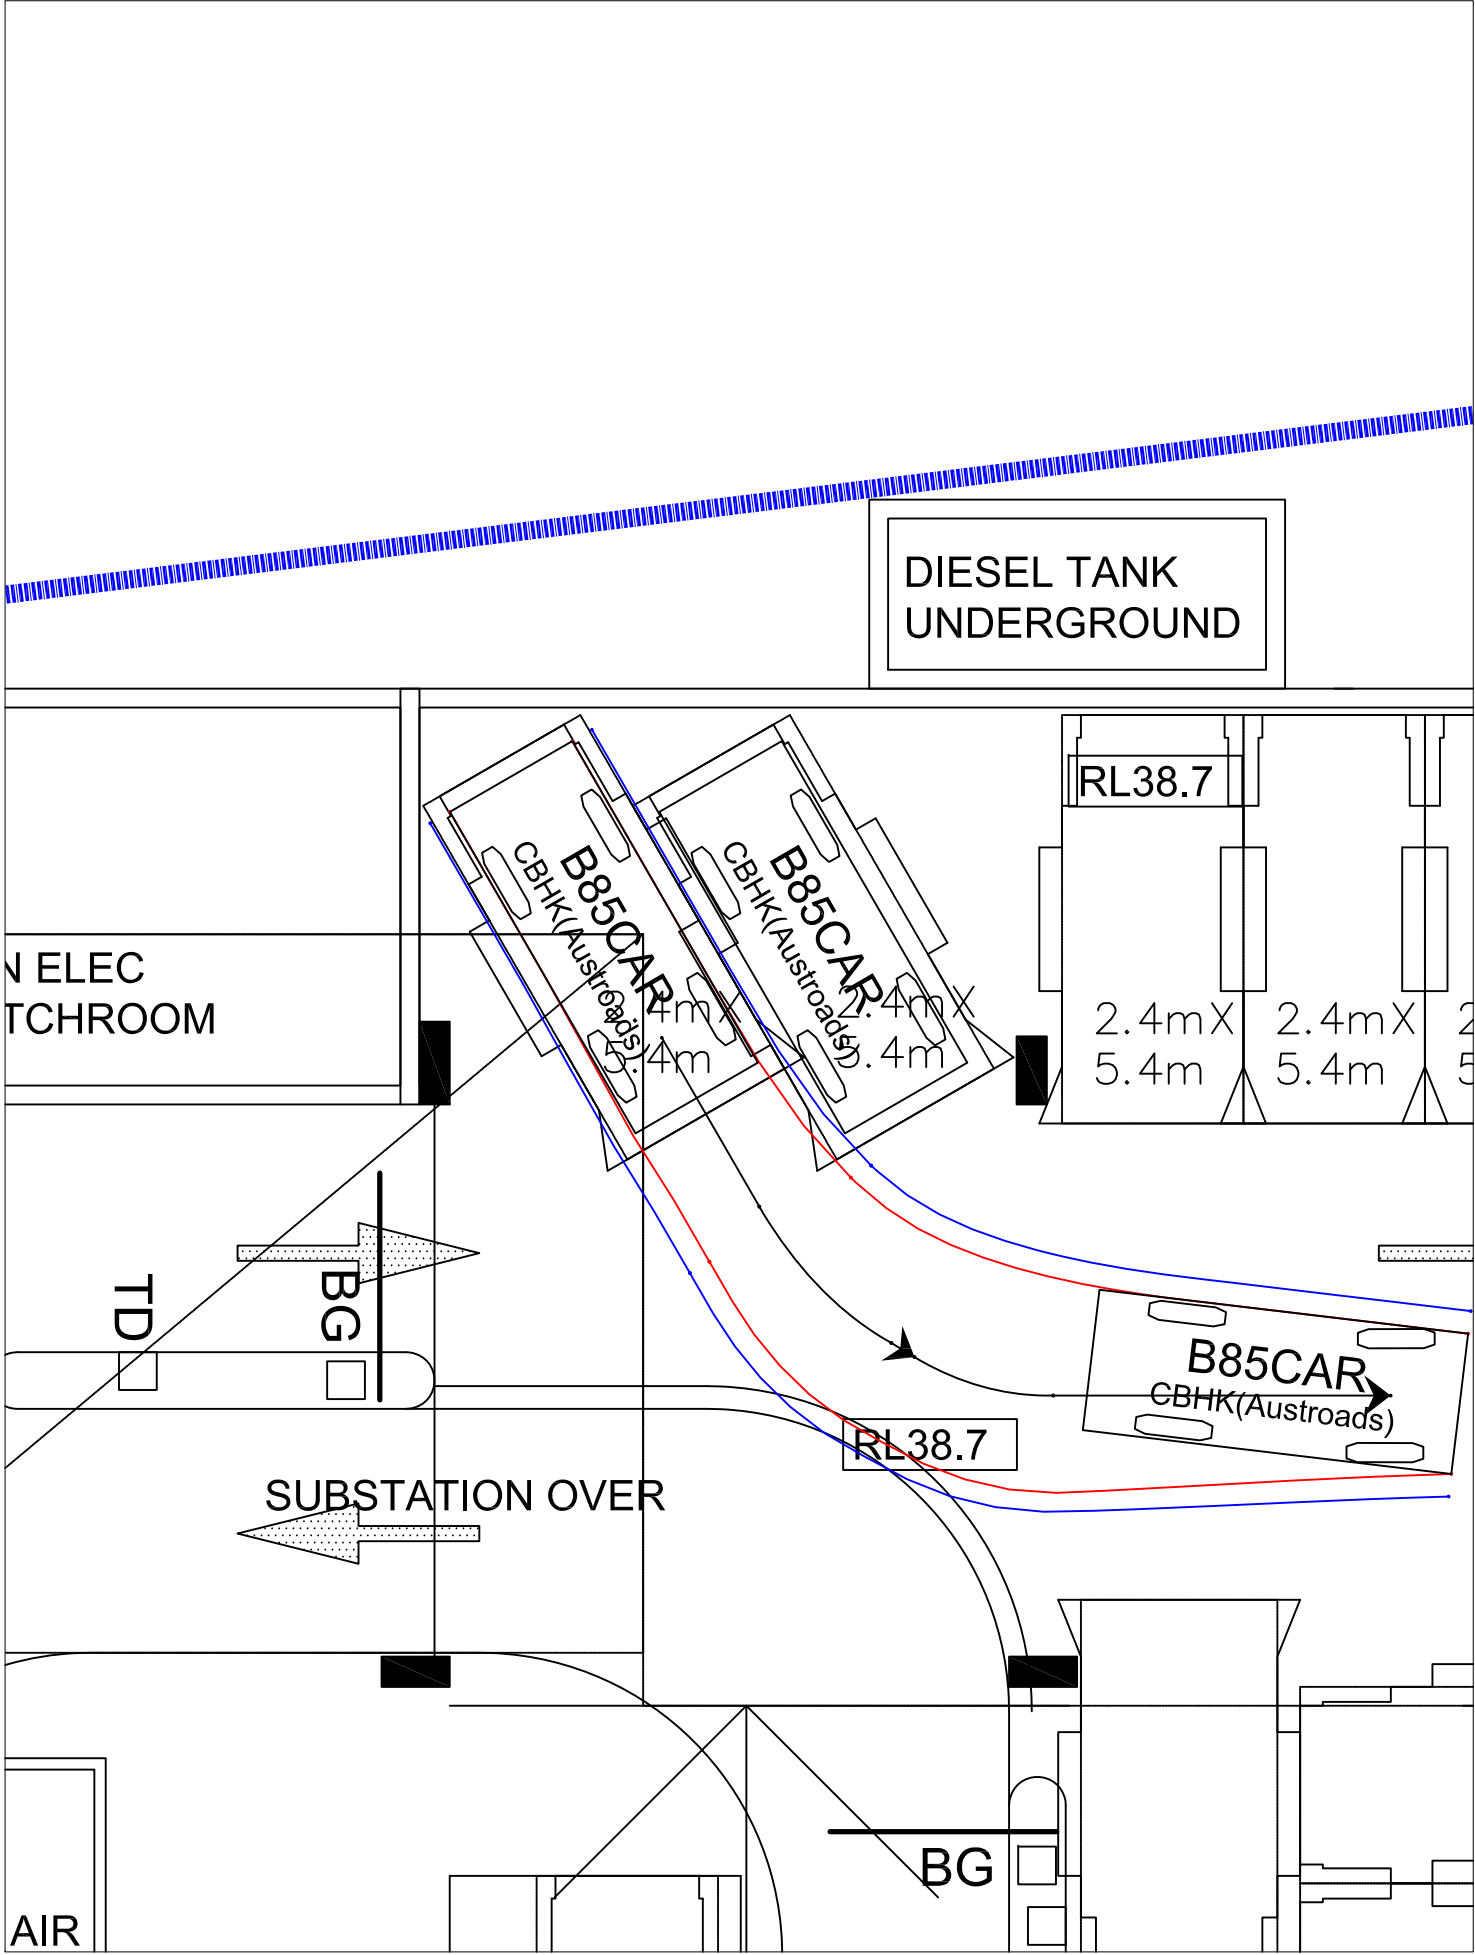

**B85 PERCENTILE CAR
VEHICLE SWEEP PATHS**