





LEGEND

- SITE BOUNDARY
- EVERGREEN CANOPY PLANTING WITH SHRUB UNDERSTOREY
- FEATURE TREE TO ROAD FRONTAGE
- RAISED ON-SLAB PLANTER
- MEDIUM TREES & SHRUBS PLANTING
- FEATURE PAVING TO BUILDING
- DECORATIVE GRAVEL

PLANT IMAGES

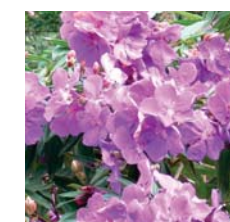

Tibouchina x 'Alstonville'

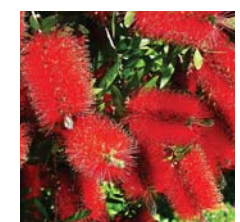

Callistemon viminalis




Westringia fruticosa



Cordyline fruticosa



Viola hederacea

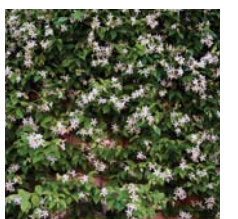

Trachelospermum jasminoides

PLANT SCHEDULE

PLANTING PALLETTE - Ground Floor

Botanic Name	Common Name
TREES	
<i>Cupaniopsis anacardioides</i>	Tuckeroo
<i>Glochidion lerdinandi</i>	Cheese Tree
<i>Tibouchina x 'Alstonville'</i>	Lasiandra

FEATURE TREES	
<i>Brachychiton acerifolius</i>	Illawarra Flame Tree
<i>Ulmus parvifolius</i>	Chinese Elm

SCREENING TREES	
<i>Acmena smithii</i>	Lilly Pilly
<i>Elaeocarpus reticulatus</i>	Blueberry Ash

SHRUBS	
<i>Acalypha wilkesiana</i>	Fijian Fire Plant
<i>Callistemon citrinus 'Endeavour'</i>	Crimson Bottlebrush
<i>Callistemon viminalis</i>	Weeping Bottlebrush
<i>Camellia japonica</i>	Japanese Camellia
<i>Cordyline fruticosa</i>	Cordyline
<i>Cordyline stricta</i>	Narrow Leaved Palm Lily
<i>Doryanthes excelsa</i>	Gymea Lily
<i>Escallonia macrantha</i>	Common Escallonia
<i>Gardenia jasminoides</i>	Gardenia

Botanic Name	Common Name
GROUNDCOVERS	
<i>Aptenia cordifolia</i>	Heartleaf Ice Plant
<i>Brachyscome multifida</i>	Rock Daisy
<i>Carpobrotus glaucescens</i>	Pig Face
<i>Cerastium tomentosum</i>	Snow in Summer
<i>Gratiopetalum paraguayense</i>	Mother of Pearl Plant
<i>Sedum rubrotinctum</i>	Jelly Bean Plant
<i>Sempervivum tectorum</i>	Houseleek
<i>Senecio serpens</i>	Blue Chalk Sticks
<i>Stachys byzantina</i>	Lambs Ears

CLIMBERS	
<i>Pandorea pandorana</i>	Wonga Wonga Vine
<i>Pyrostegia venusta</i>	Orange Trumpet Creeper
<i>Rosa banksia</i>	Banksia Rose
<i>Trachelospermum jasminoides</i>	Star Jasmine

